


# stonyhurst college site sections

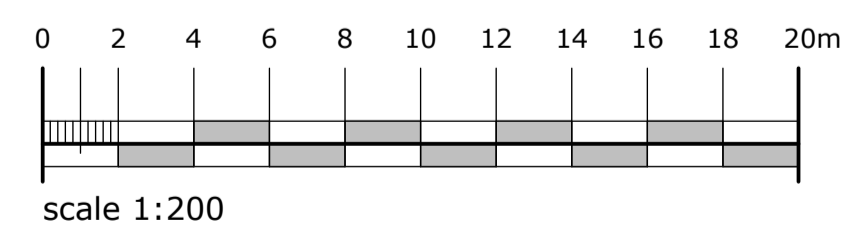

**campbelldriverpartnership**  
architects designers surveyors

client: stonyhurst college

project: new tennis court facilities  
stonyhurst college

sheet: site sections

dwg no: 15.117	23	B
----------------	----	---

scale: 1:200 @ A1  
 date: 25.01.16  
 drawn: cn

capricorn park  
 blakewater road  
 blackburn bb1 5gr  
 t: 01254 297700  
 f: 01254 297701  
 email: design@cdparchitects.co.uk