




# stonyhurst college existing layout

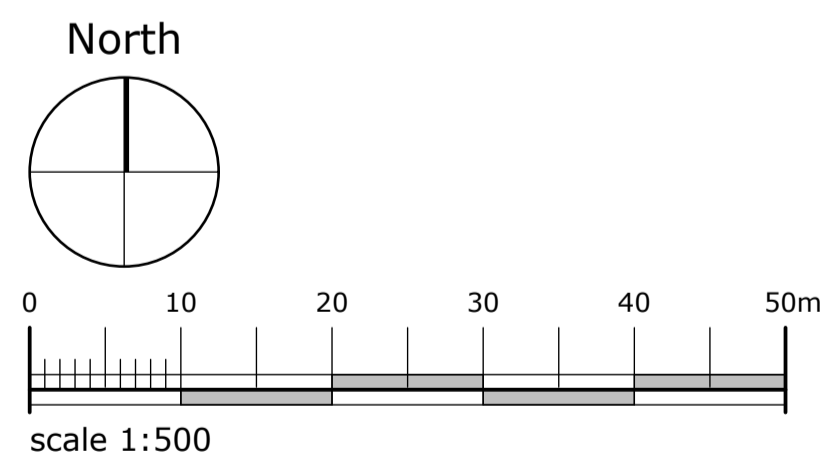

**campbelldriverpartnership**  
 architects designers surveyors

client: stonyhurst college

project: new tennis court facilities  
 stonyhurst college

sheet: updated topo

dwg no: 15.117	21	A
----------------	----	---

scale: 1:500 @ A1  
 date: \_\_\_\_\_  
 drawn: \_\_\_\_\_  
 capricorn park  
 blackwater road  
 blackburn bb1 5gr  
 t: 01254 297700  
 f: 01254 297701  
 email: design@cdpartnership.co.uk