




SOUTH EAST FACING ELEVATION

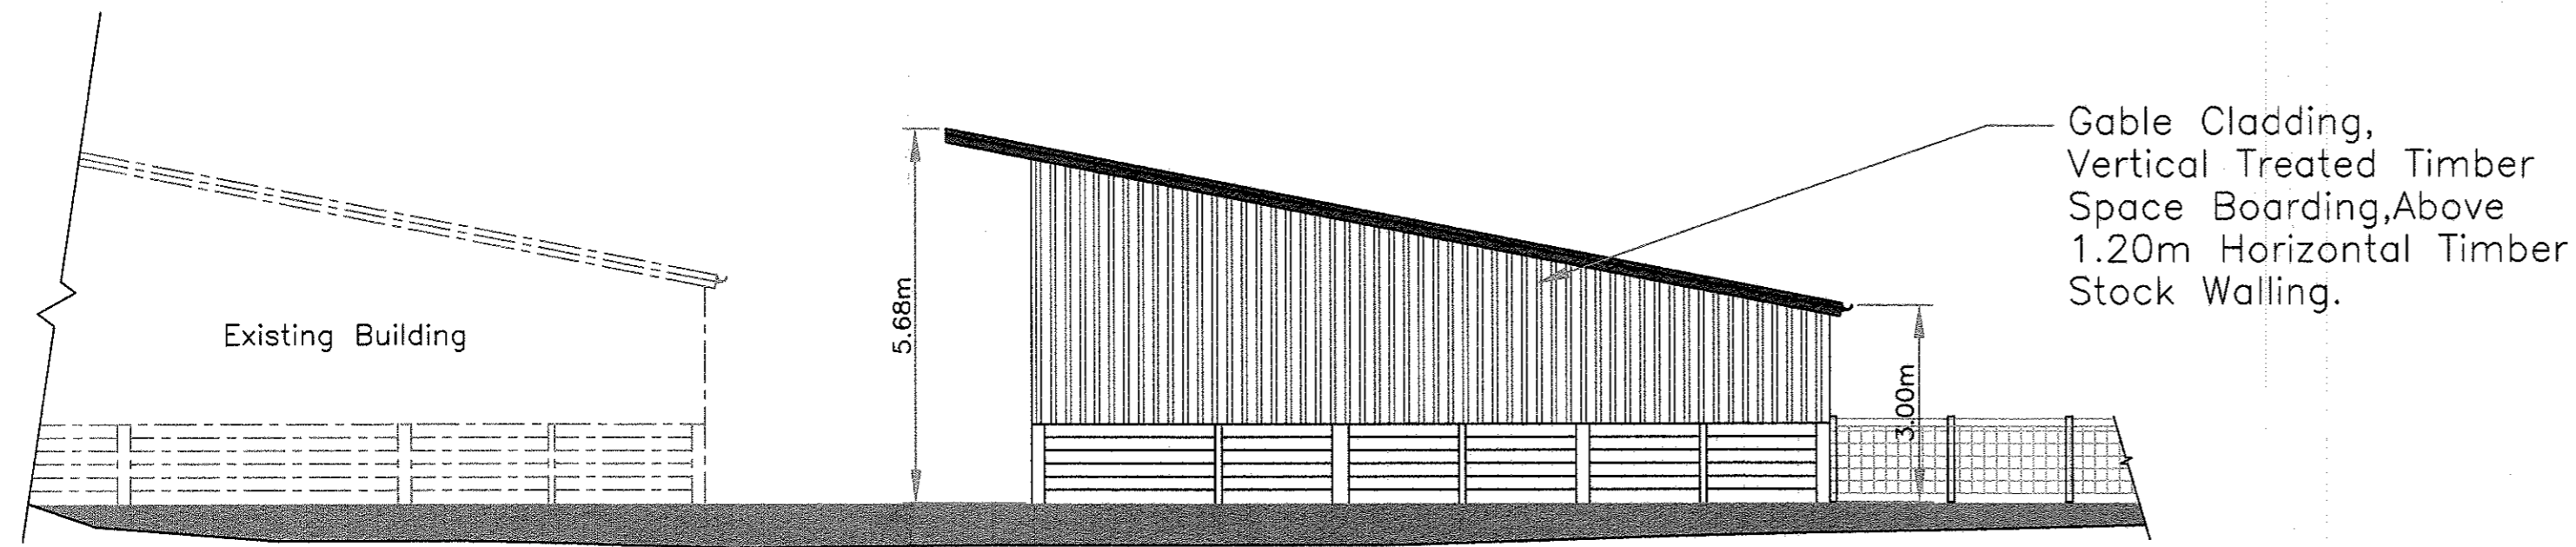


NORTH WEST FACING ELEVATION

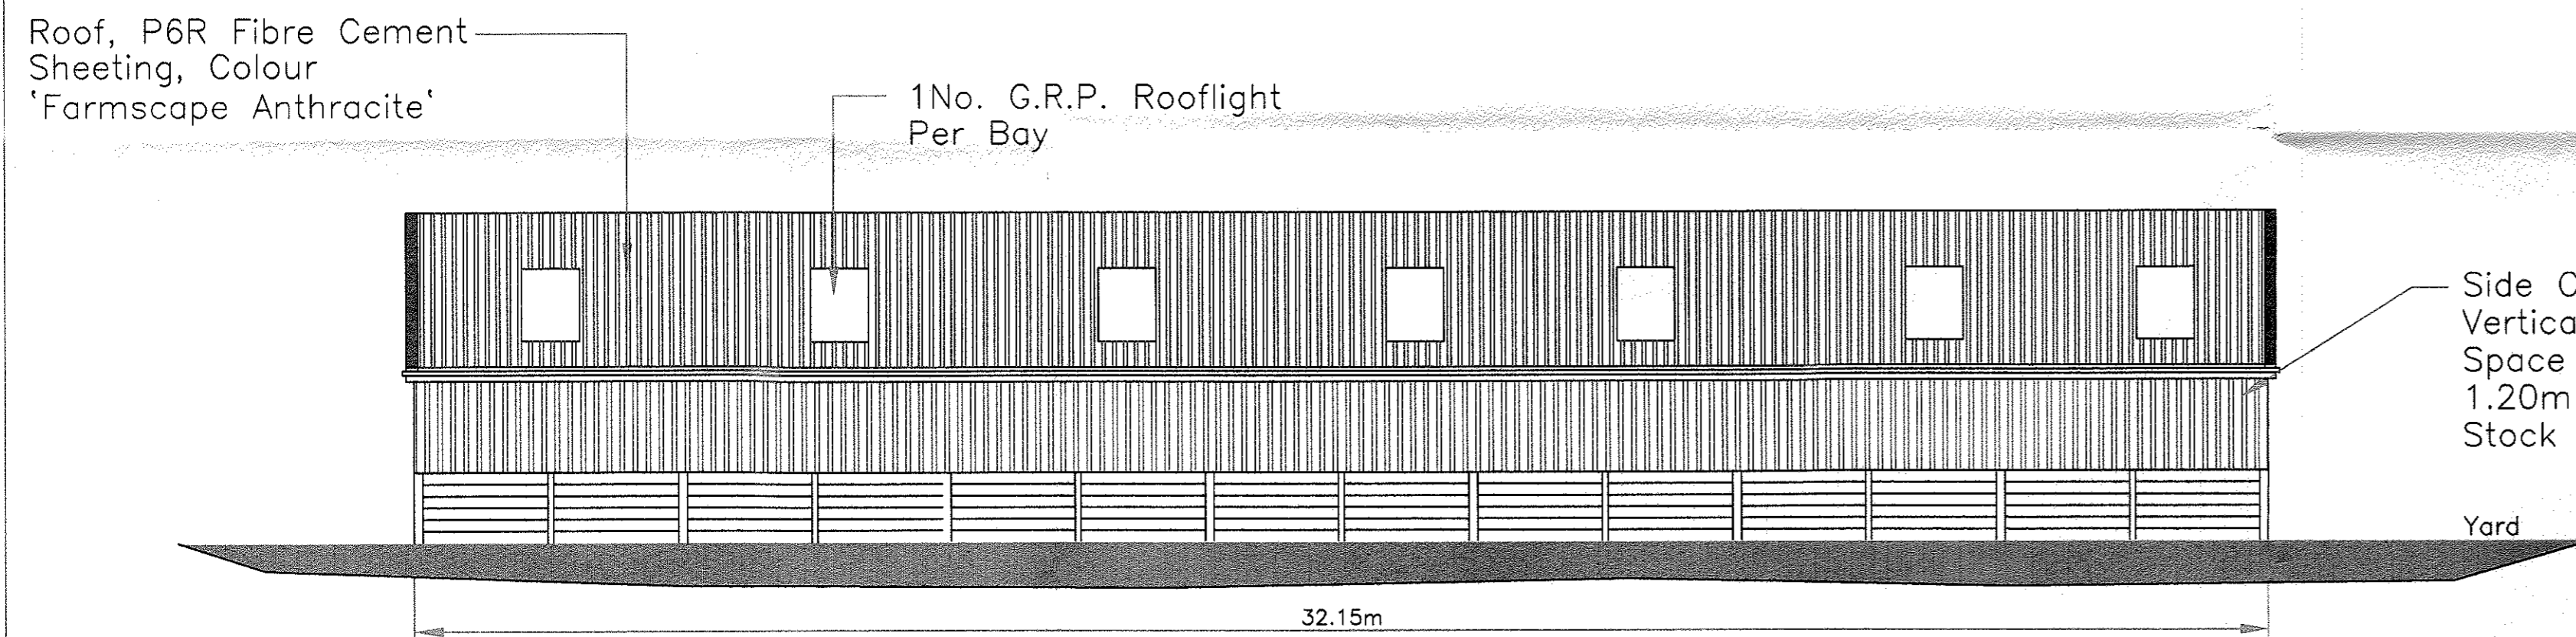


SOUTH WEST FACING ELEVATION

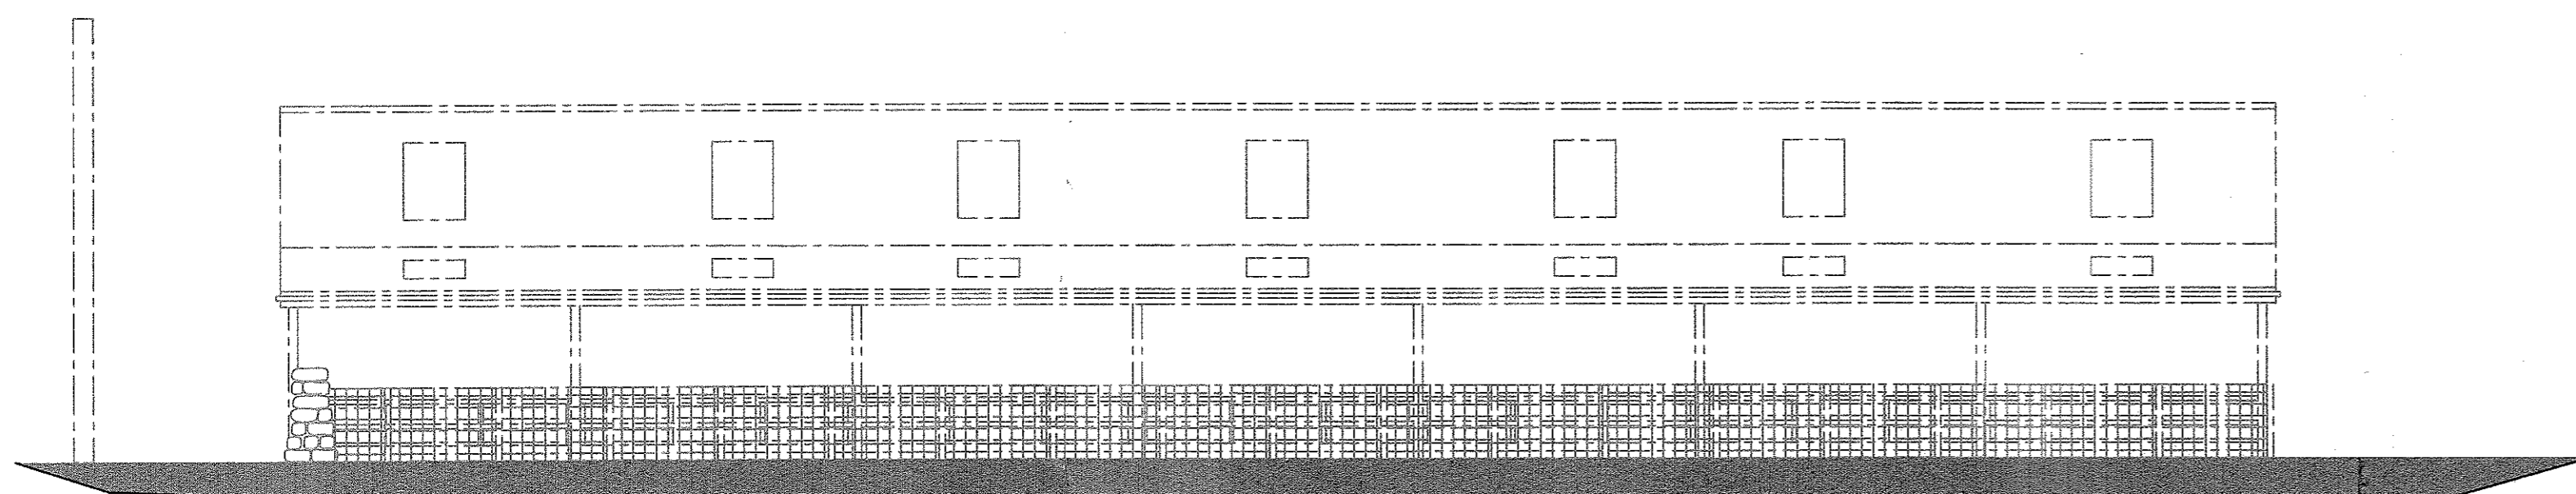


NORTH EAST FACING ELEVATION

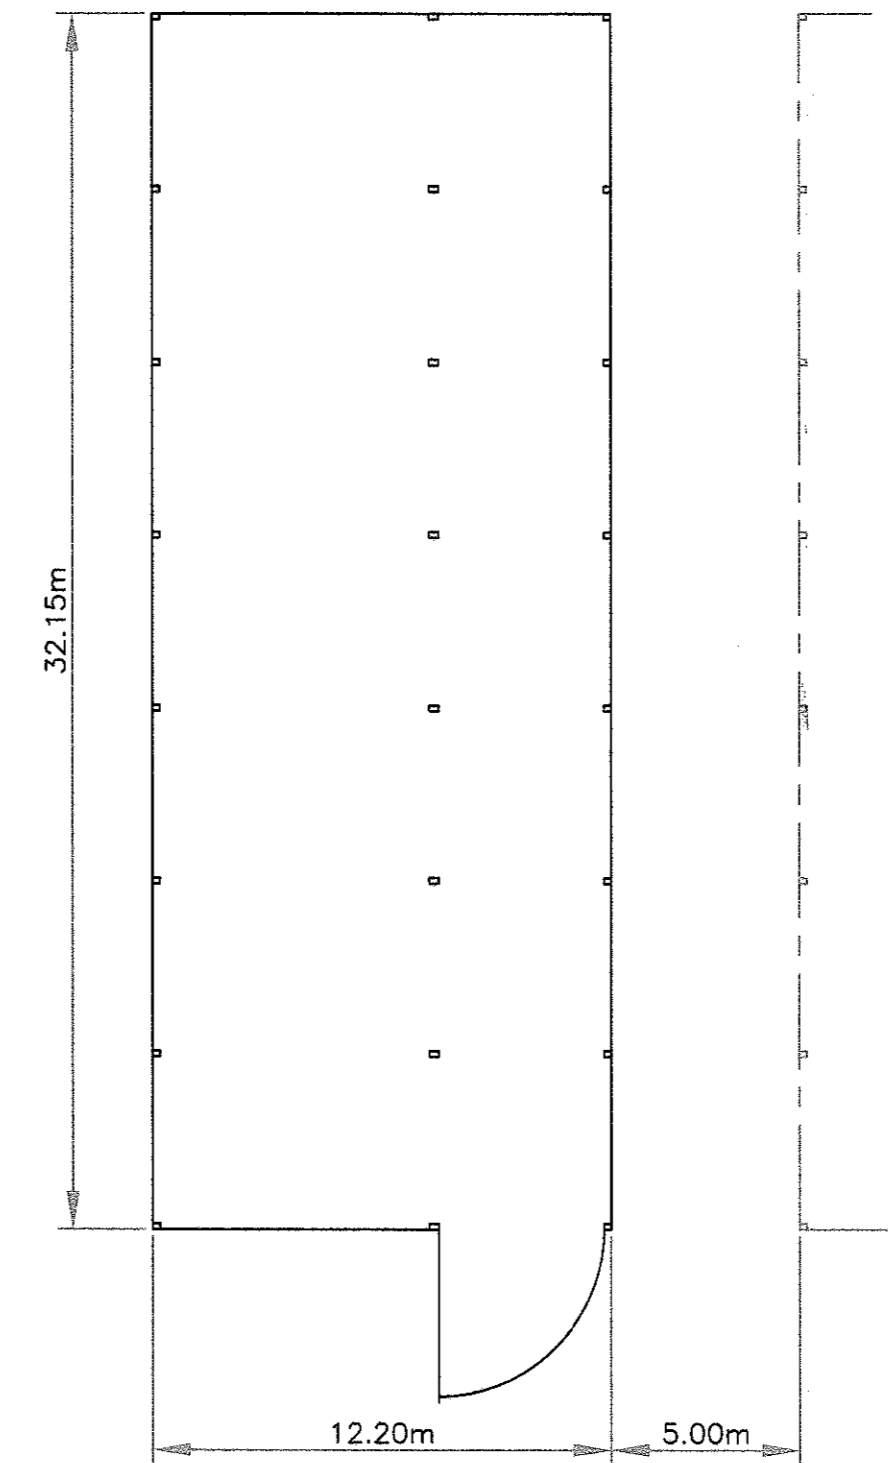


BUILDING LAYOUT Scale 1:200

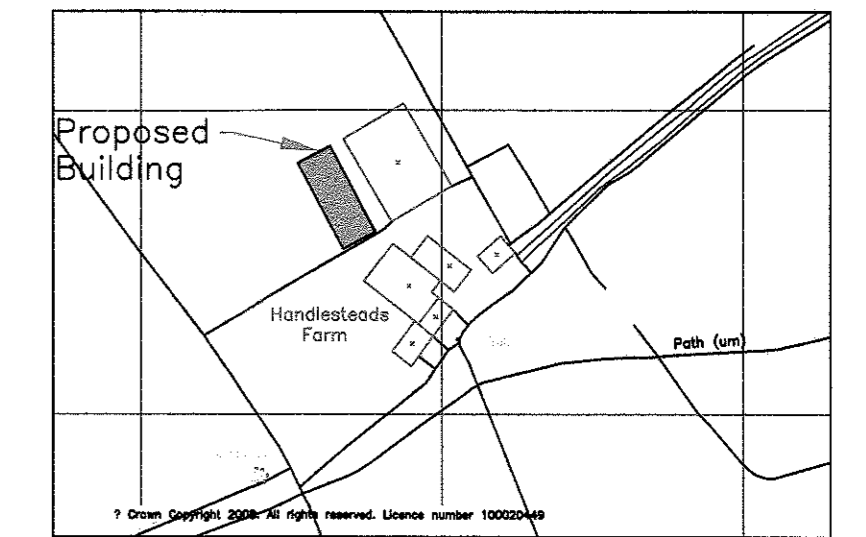

O.S. Map Scale 1:2500

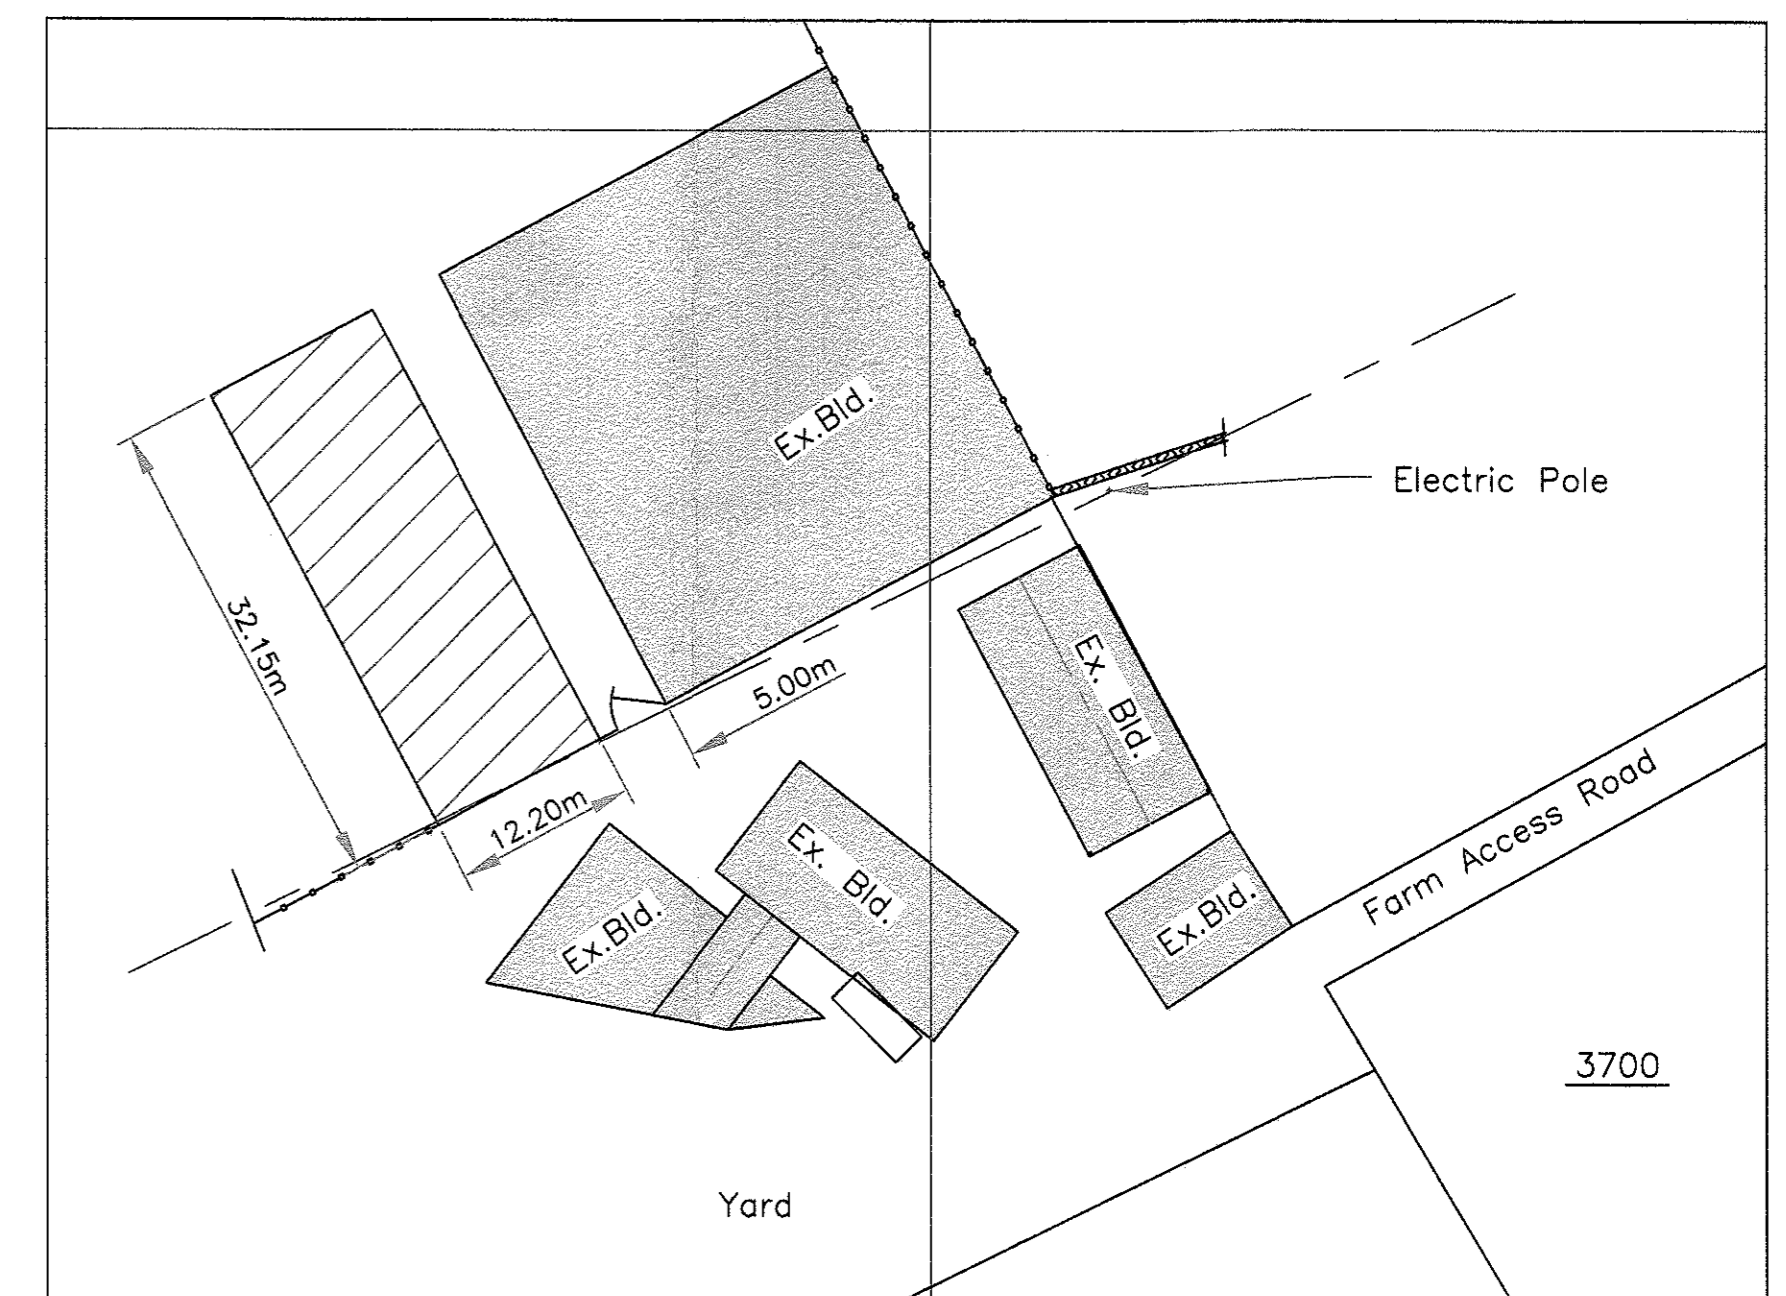

BLOCK PLAN Scale 1:500

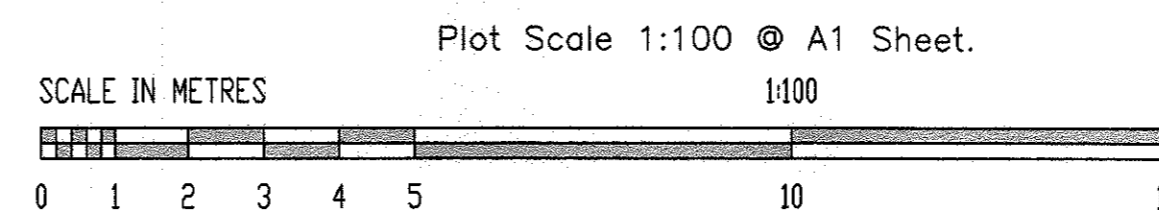

FARMPLUS
SHAY LANE
LONGRIDGE
PRESTON
LANCS. PR3 3BT
TEL. 01772 785252

TITLE
Proposed Elevations, Layout, Block Plan & O.S. Map For A Timber Framed Agricultural Sheep House Building.

DO NOT SCALE IF IN DOUBT ASK

File Name 40ftStockShedMonoPlanningJasper6	Issue
Plans prepared for: Mr. A. Rogerson Handlesteads Farm Collin Hill Lane Chipping PR3 2WQ	Scale 1:100 & as shown Date Feb. 2016
	Reference