



EXISTING GROUND FLOOR PLAN

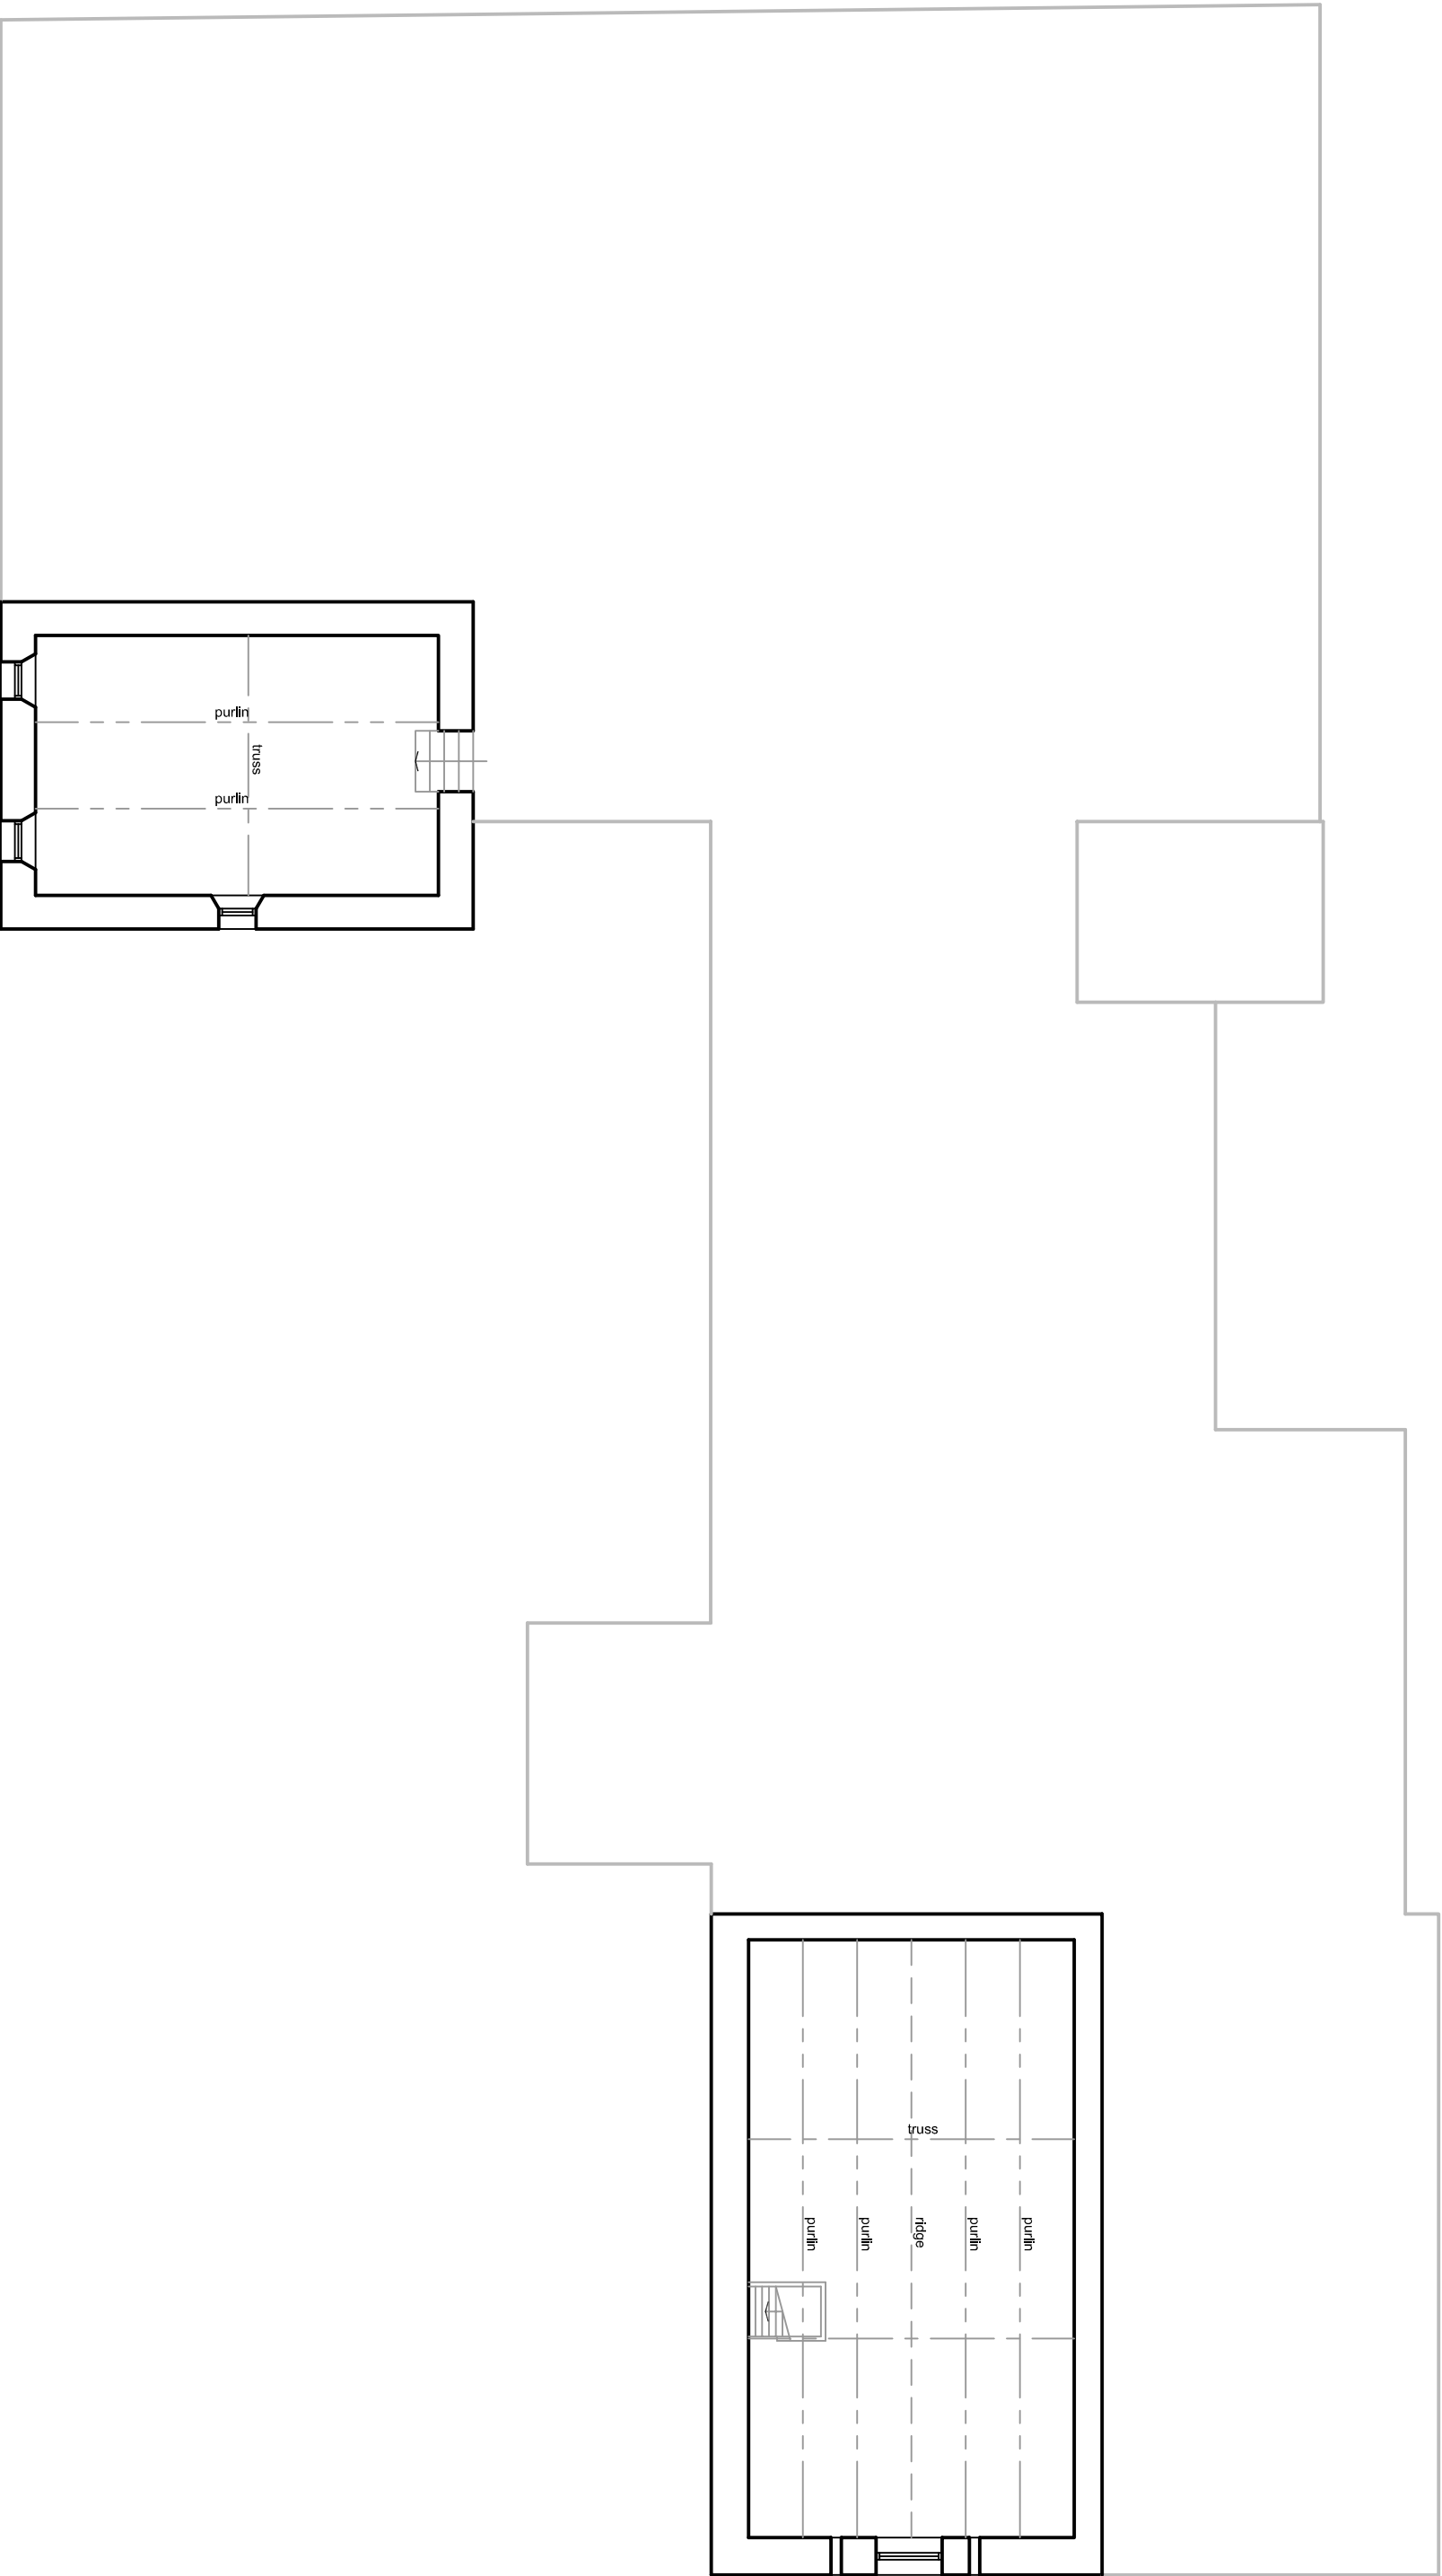

EXISTING FIRST FLOOR PLAN

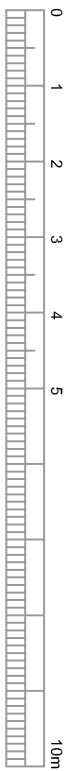

no.	by	revision	date
1	Mr J Lund		

Client	Mr J Lund
--------	-----------

Proposed Barn Conversion  
Little Dudlands Farm  
Rimington Lane  
Clitheroe  
BB7 4EA

Existing Floor Plans

Scale	Date	Drawn
1:100 @ A1	June 2014	RRM

SUNDERLAND PEACOCK & ASSOCIATES LTD.  
Hazelburne, Malton Road, Clitheroe  
T: 01200 423178 F: 01200 423238  
www.sunderlandpeacock.com

**spa**  
ARCHITECTS

4580 -02