


N

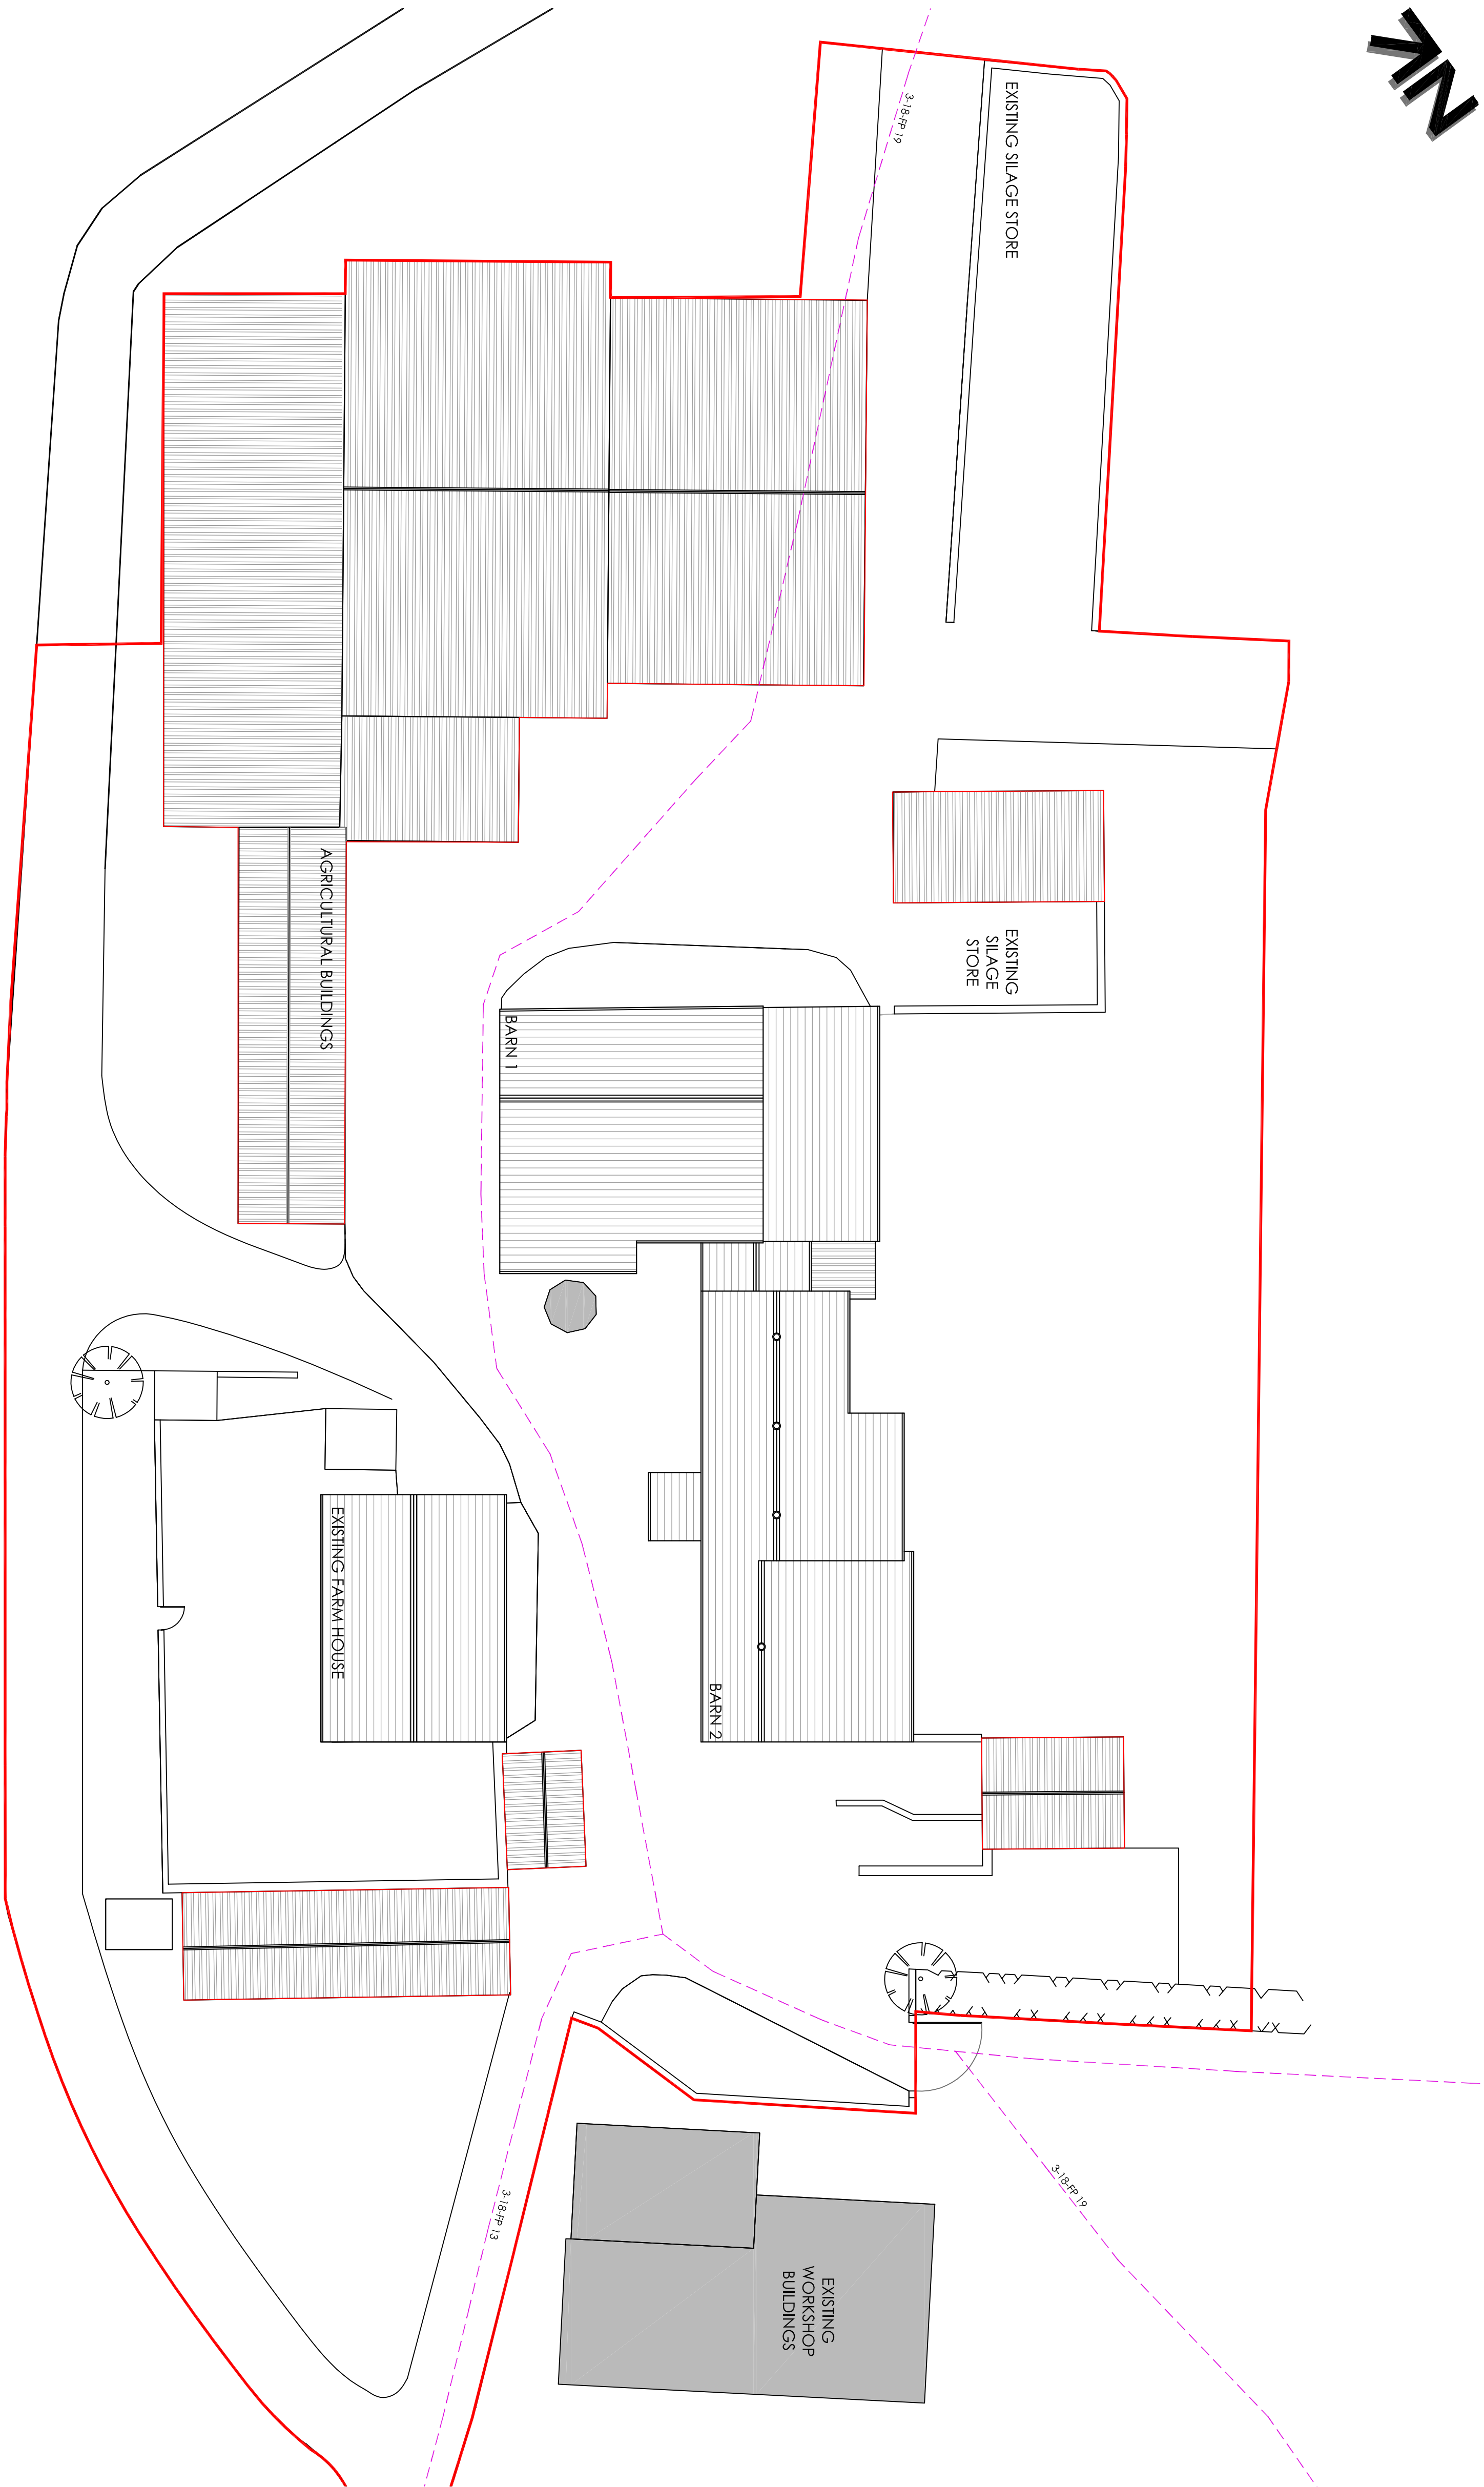

Existing Site Plan

Scale	Date	Drawn
1:200 @ A1	June 2014	REM

