



MATERIALS

- Doors : painted timber
- External Barn Doors : timber
- Windows : painted timber
- New / Reclaimed Stone surrounds to be reclaimed stone to match existing
- New roof to be slate to match existing
- Rainwater goods : black heritage aluminium

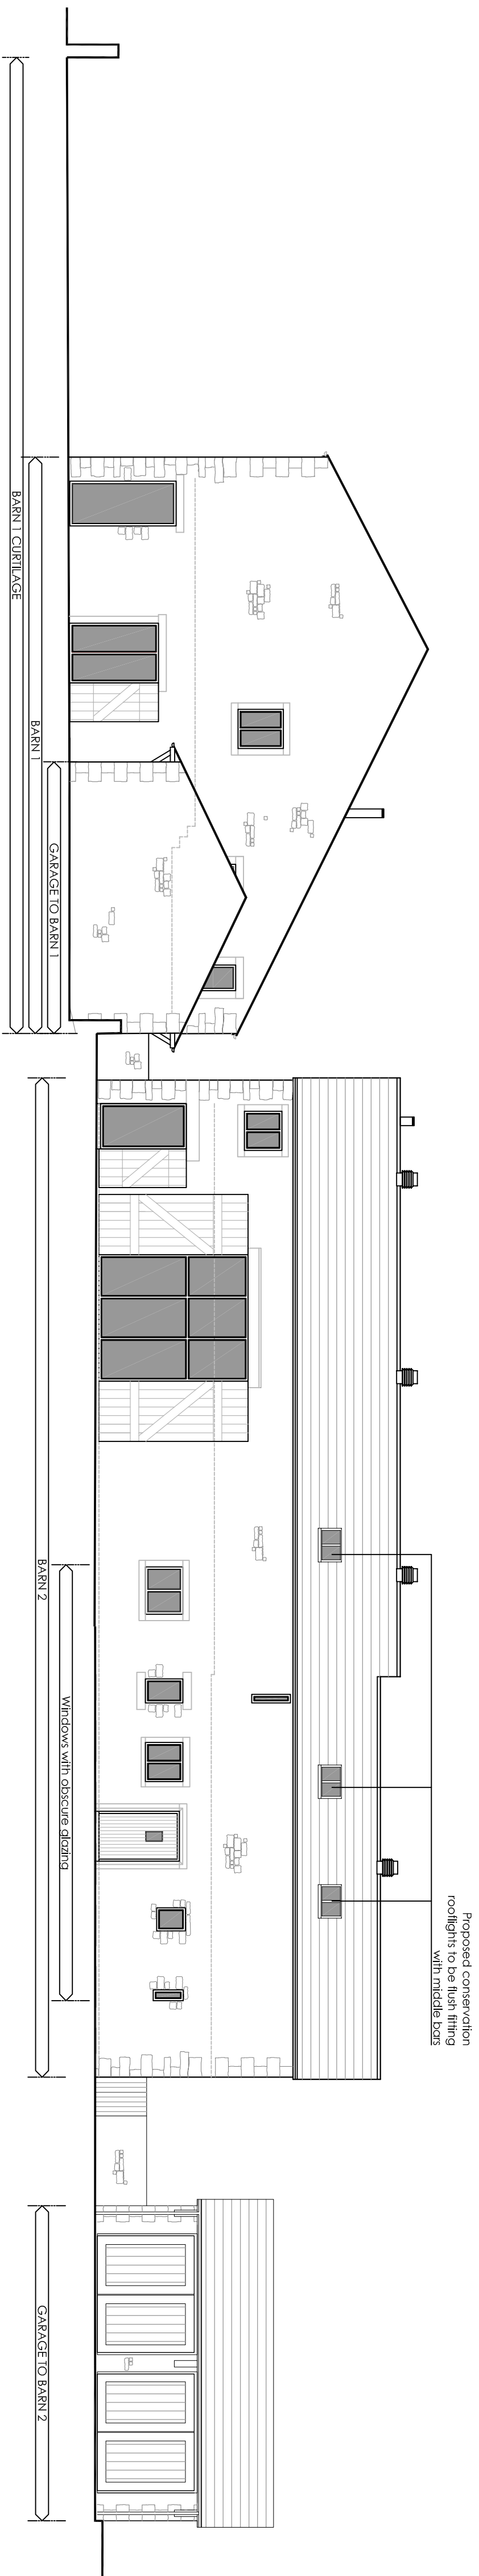


PROPOSED SOUTH ELEVATION

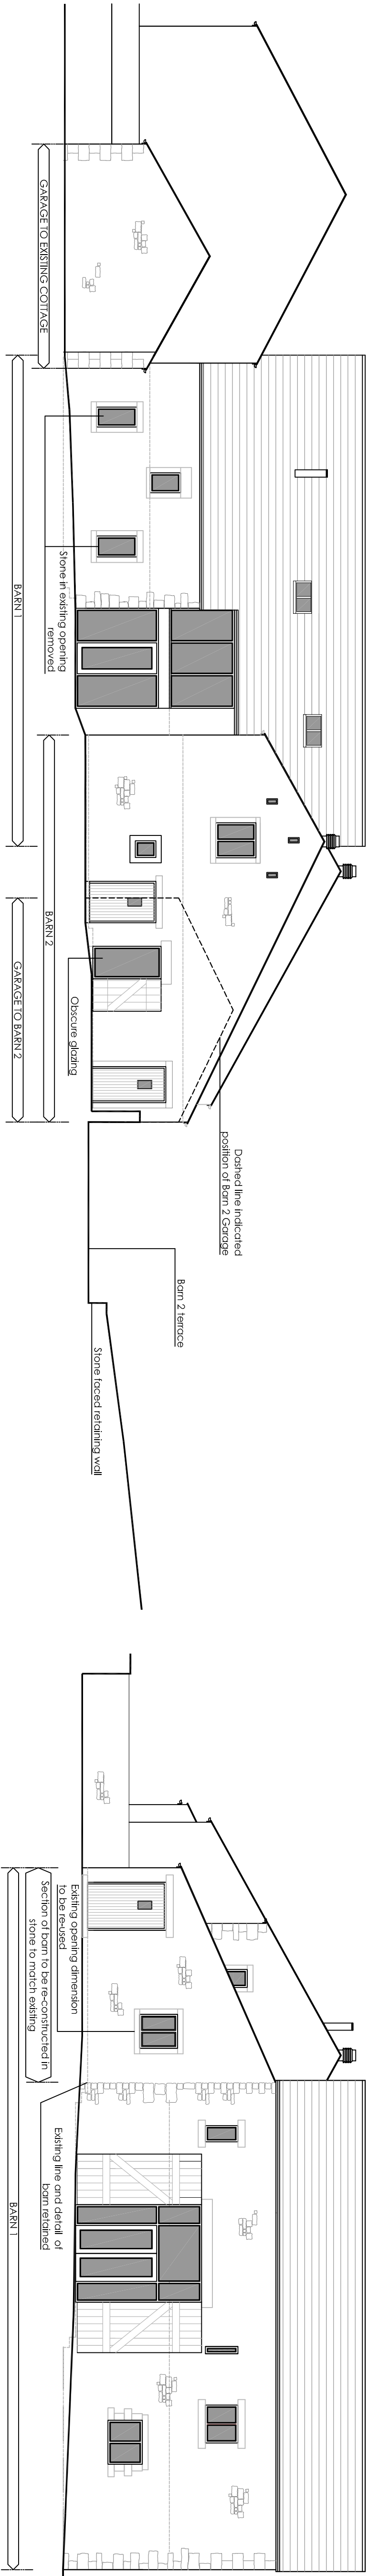


PROPOSED EAST ELEVATION


PROPOSED WEST ELEVATION

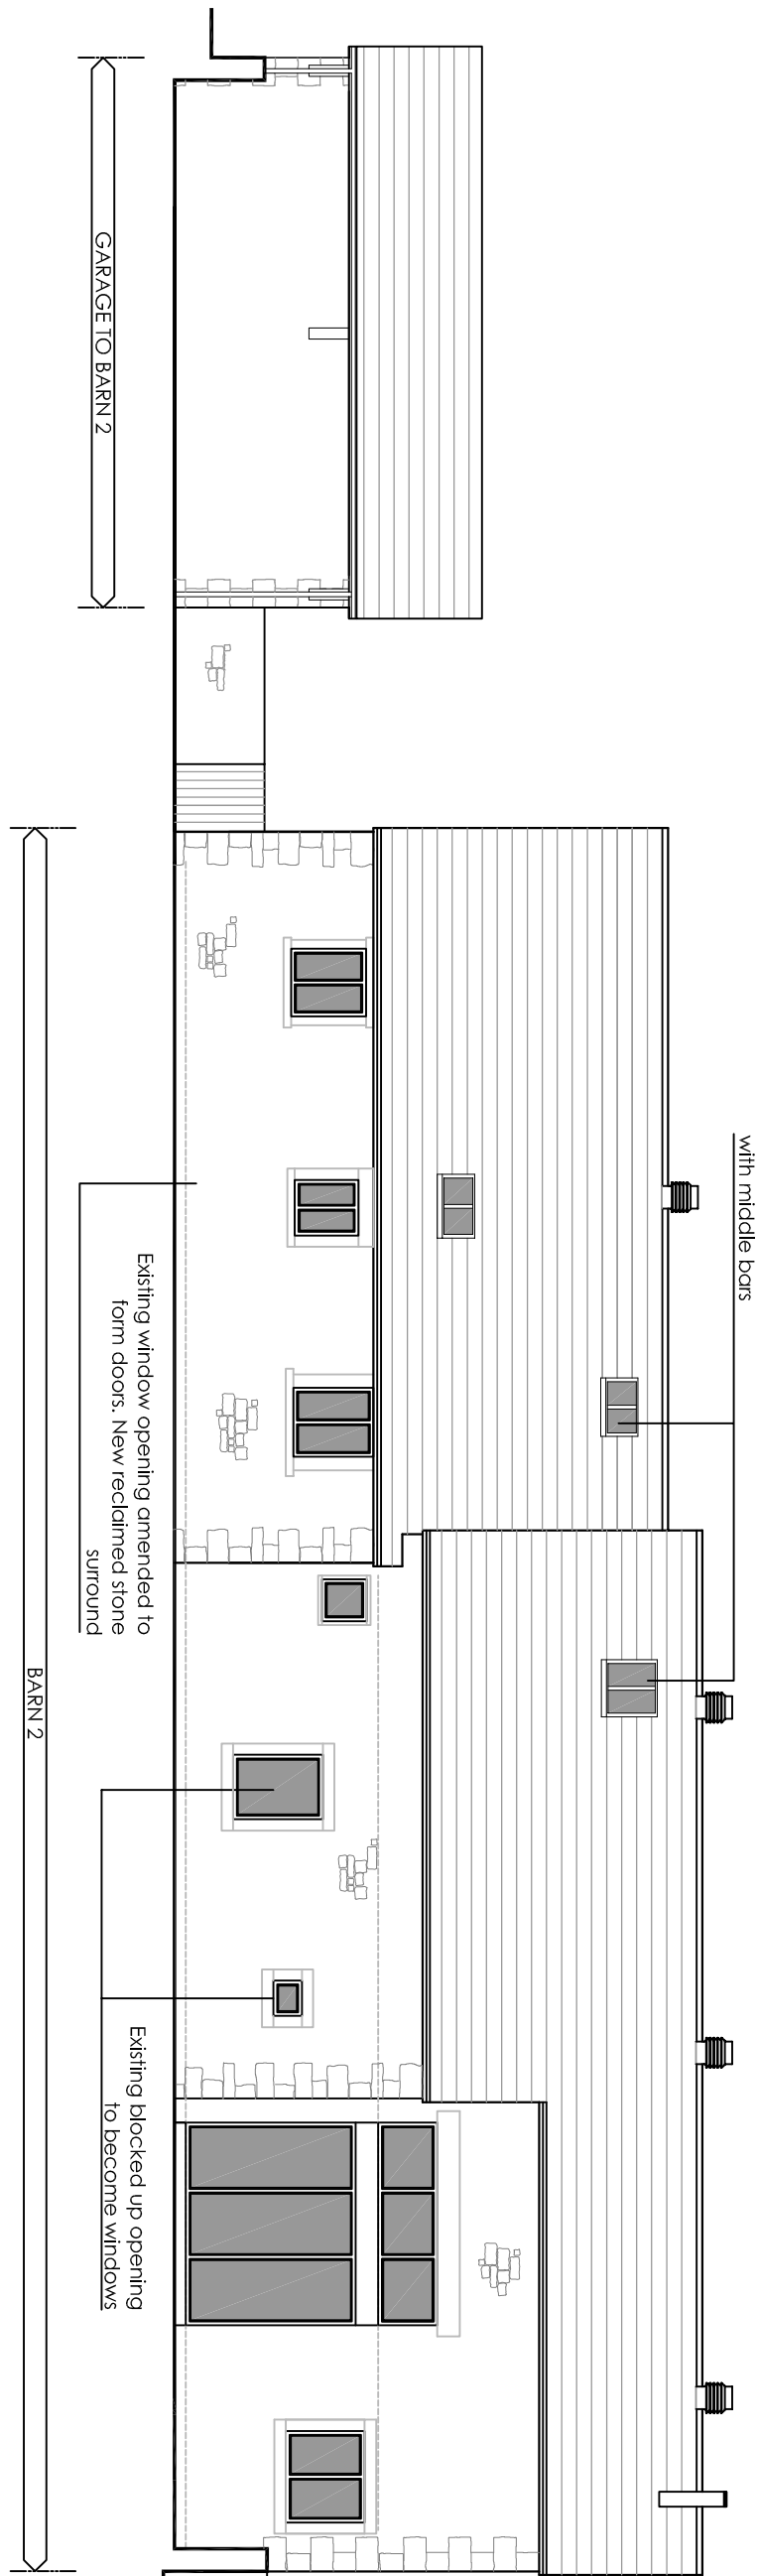


PROPOSED NORTH ELEVATION

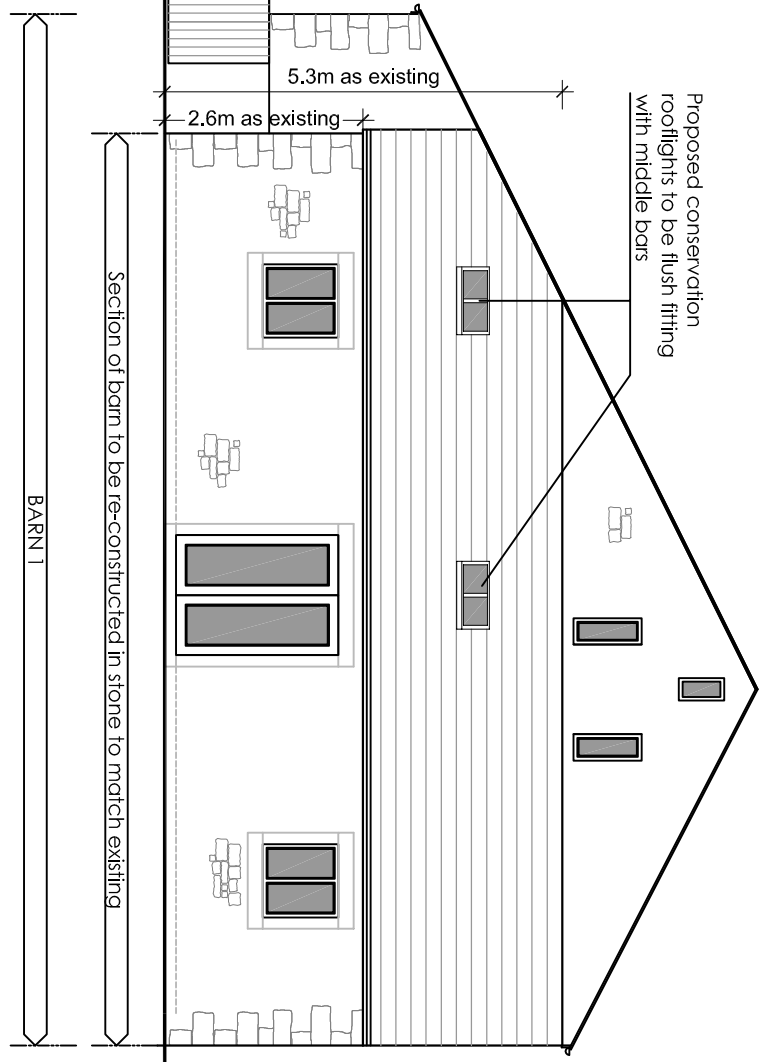



TYPICAL SECTION OF PROPOSED GLAZING THROUGH VOID GLAZING

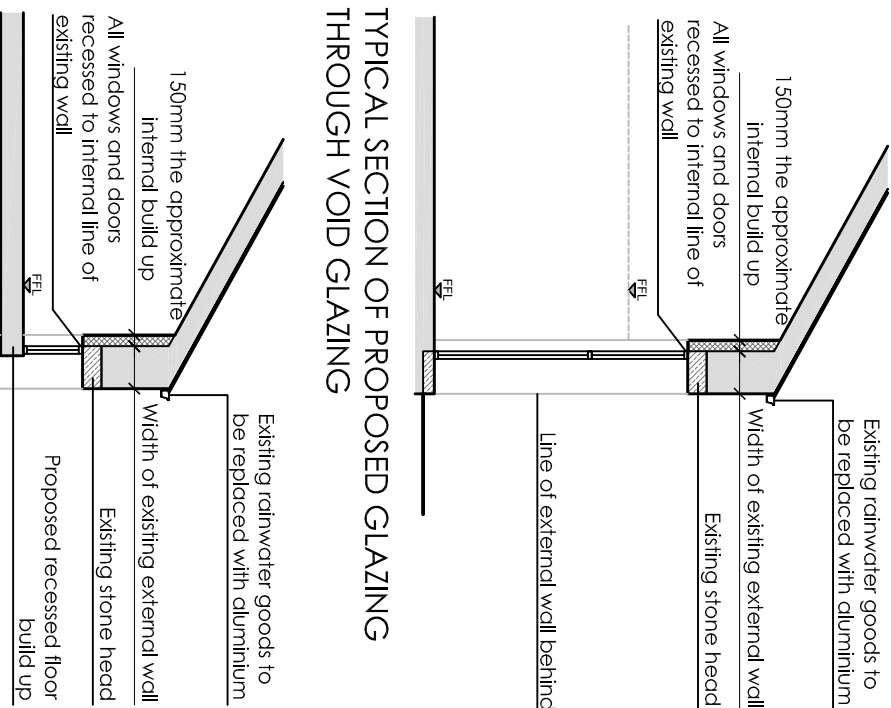

TYPICAL SECTION THROUGH GARDEN REMAINING WALL

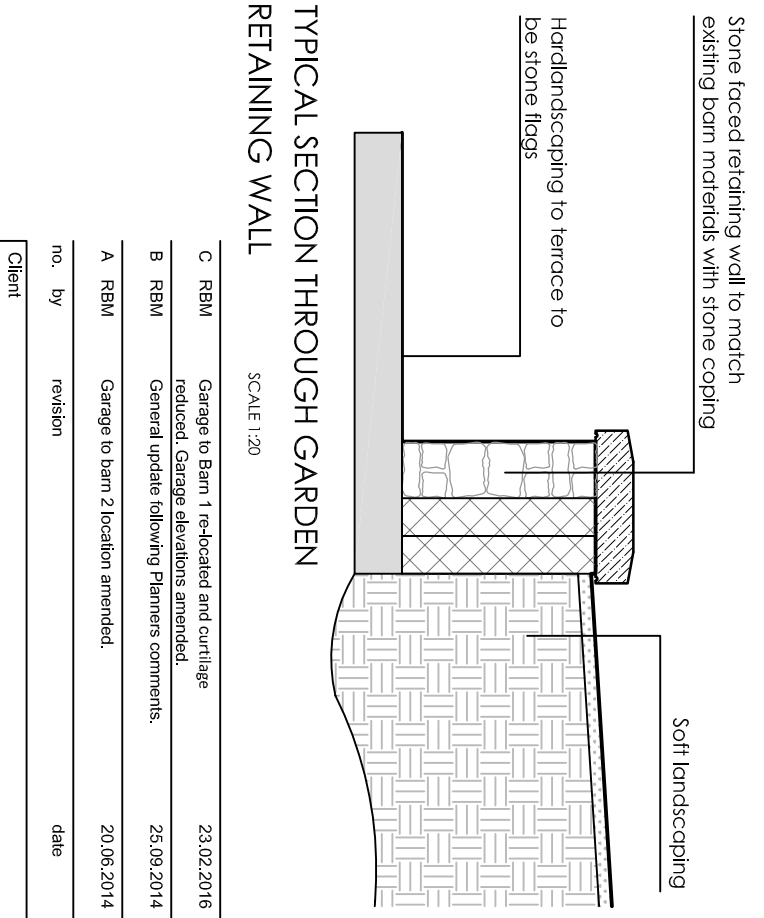

TYPICAL SECTION OF PROPOSED GLAZING WHERE FLOOR INTERSECTS

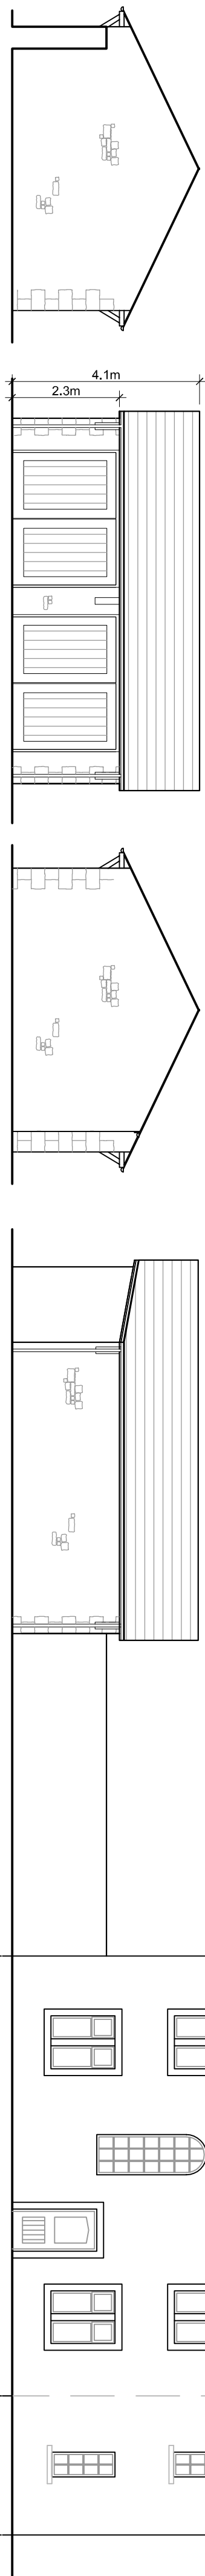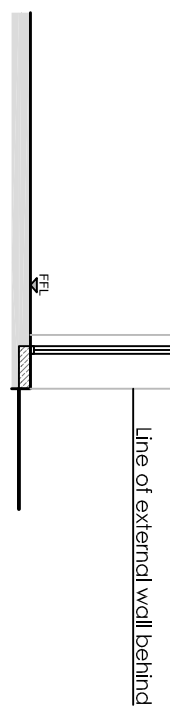


WEST

SOUTH

EAST

NORTH

PROPOSED ELEVATIONS OF GARAGE TO EXISTING COTTAGE

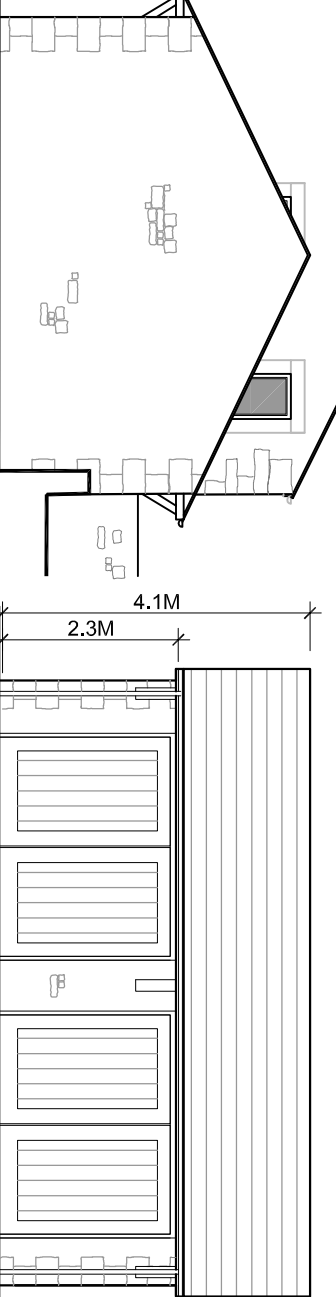


NORTH

WEST

SOUTH

EAST


PROPOSED ELEVATIONS OF GARAGE TO BARN 1

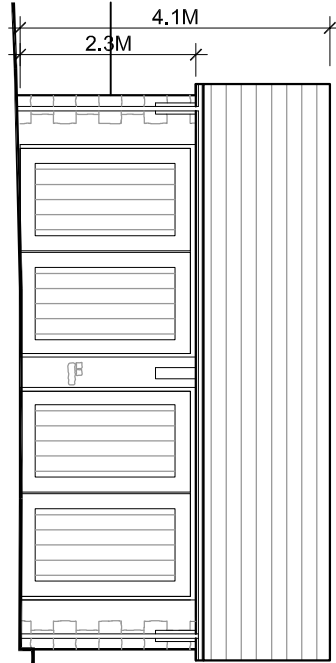

SOUTH

EAST

PROPOSED ELEVATIONS OF GARAGE TO BARN 2

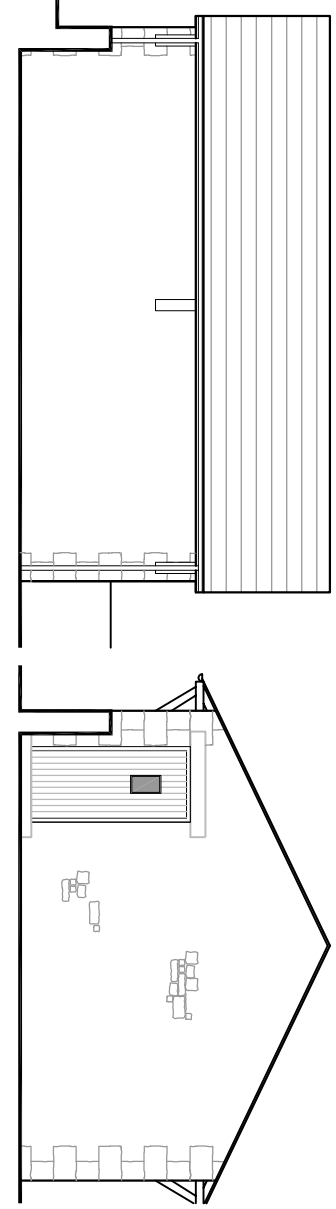

NORTH

WEST

Proposed Elevations

Scale	Date	Drawn
1:100 @ A1	June 2014	RRM

