

Notes:

320160224P




LOCATION PLAN




REV	DESCRIPTION	ISSUED BY	DATE
 watson stirrup B1 Business Centre Davyfield Road Blackburn BB1 2QY T: 01254 665595 F: 01254 664415 E: admin@watsonstirrup.co.uk			
Status		PLANNING ISSUE	
Client MR G. CHARNOCK PRIMROSE MILL FLOORING LTD PRIMROSE ROAD, CLITHEROE, LANCS, BB71BT			
Project title PROPOSED PLANNING APPLICATION FOR NEW STORAGE CONTAINER - PRIMROSE MILL BUSINESS PARK			
Drawing title LOCATION PLAN			
Scale @ A4	Drawn by	Checked by	Date drawn
1 : 1250	CW	-	10-16
Project no. 2016-1454			
Drawing no.		Revision	
PLOC			
www.watsonstirrup.co.uk			

Planning Application PO4850639
MR G CHARNOCK

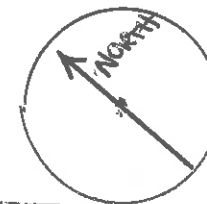

PRIMROSE ROAD

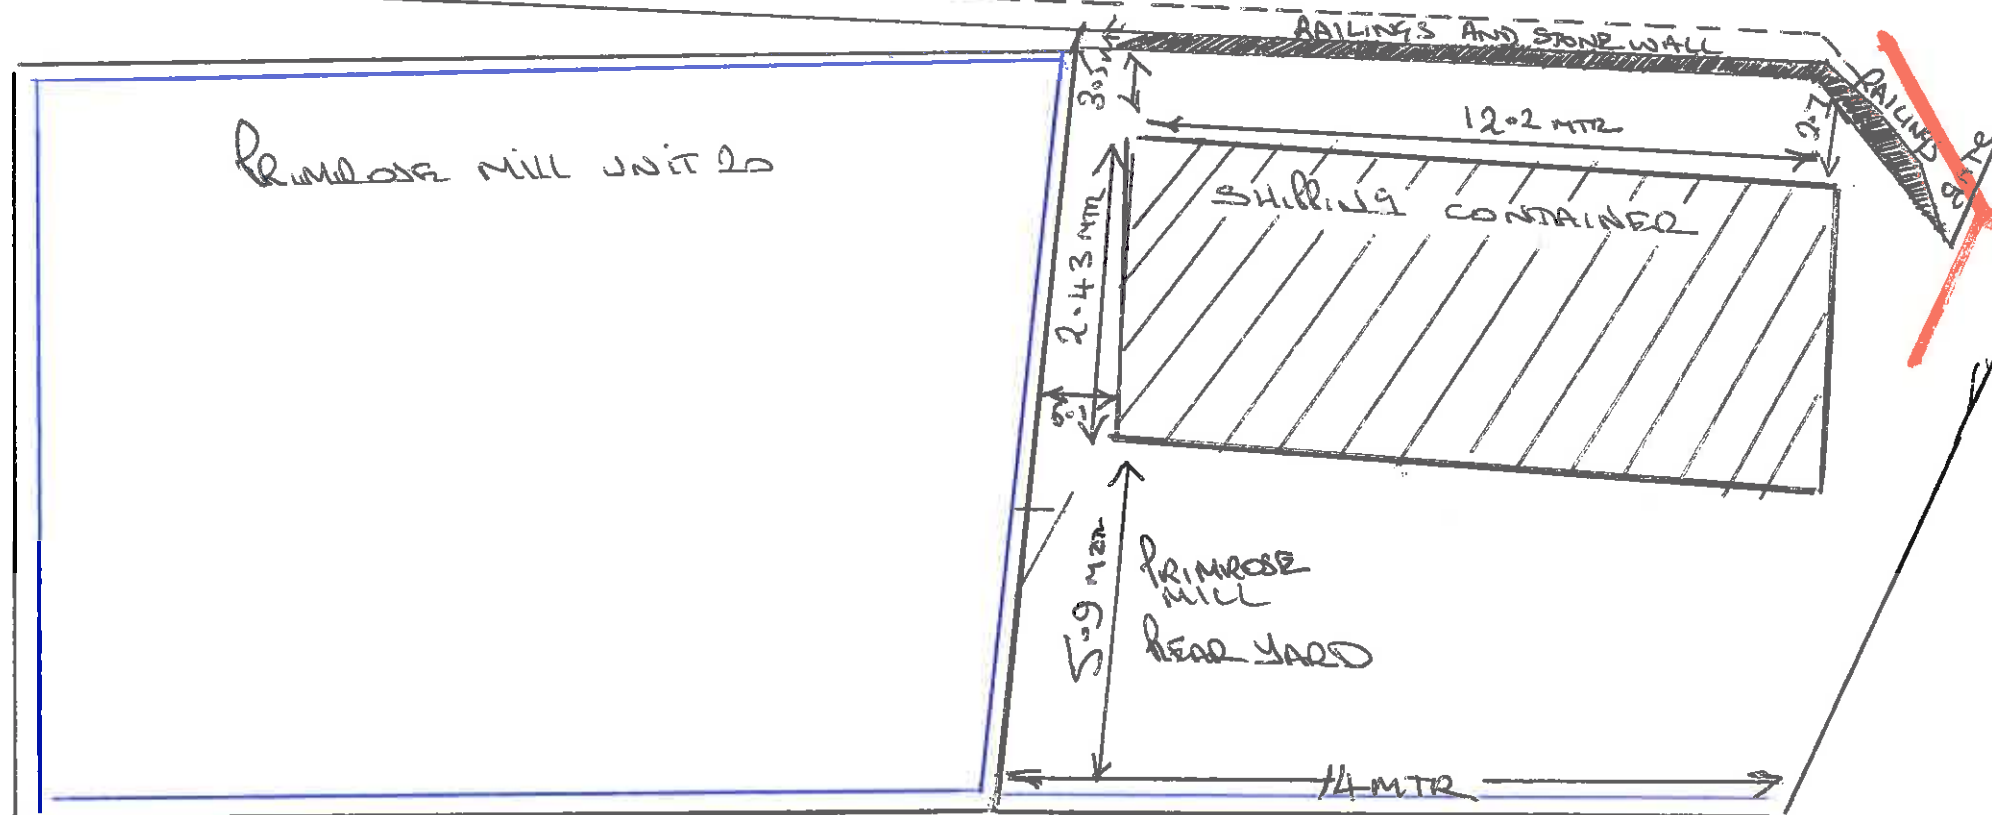

320160224P

PLANNING	
01 MAR 2016	
FC ATTEN	

PLAN OF EXISTING POSITION OF
SHIPPING CONTAINER
PRIMROSE MILL FLOODING AND
PRIMROSE ROAD
CLITHEROE
29/FEB 2016

PRIMROSE MILL FLOODING
PRIMROSE ROAD
CLITHEROE
LANCS

PLANNING APPLICATION PO4850639
MR S CHARNOCK

20/2/2016

Primrose
House

Ward Bay
Ref

(scat)

Weir

Drain

Unit 10

Unit 6

Unit 5

Unit 7

Office

works

Main
Door

Unit 2

Unit 4

Unit 20

AREA OF DETAIL

DF

PRIMROSE ROAD

70.4m

55

R E Dawson

320160224P

- Business Centre
- Road
- 1007 107