


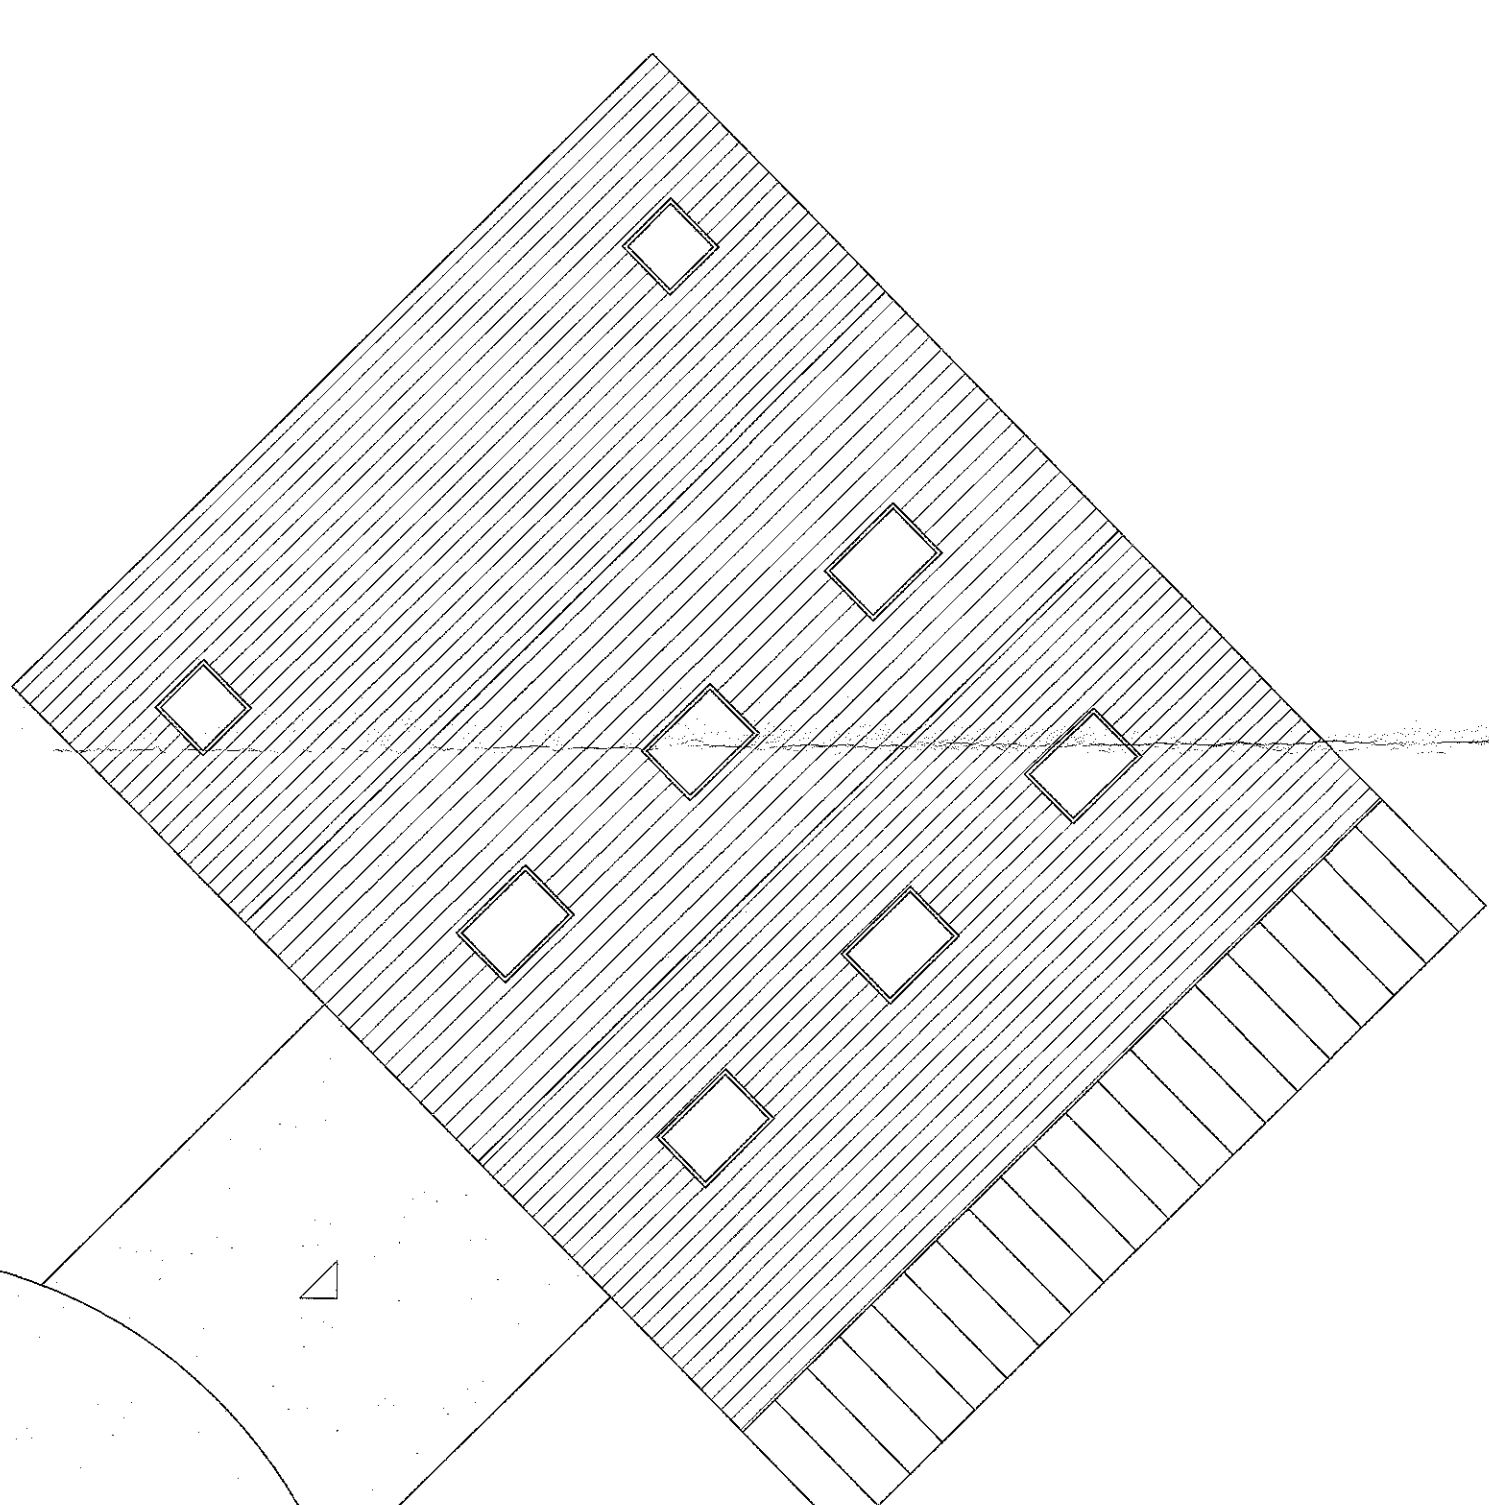
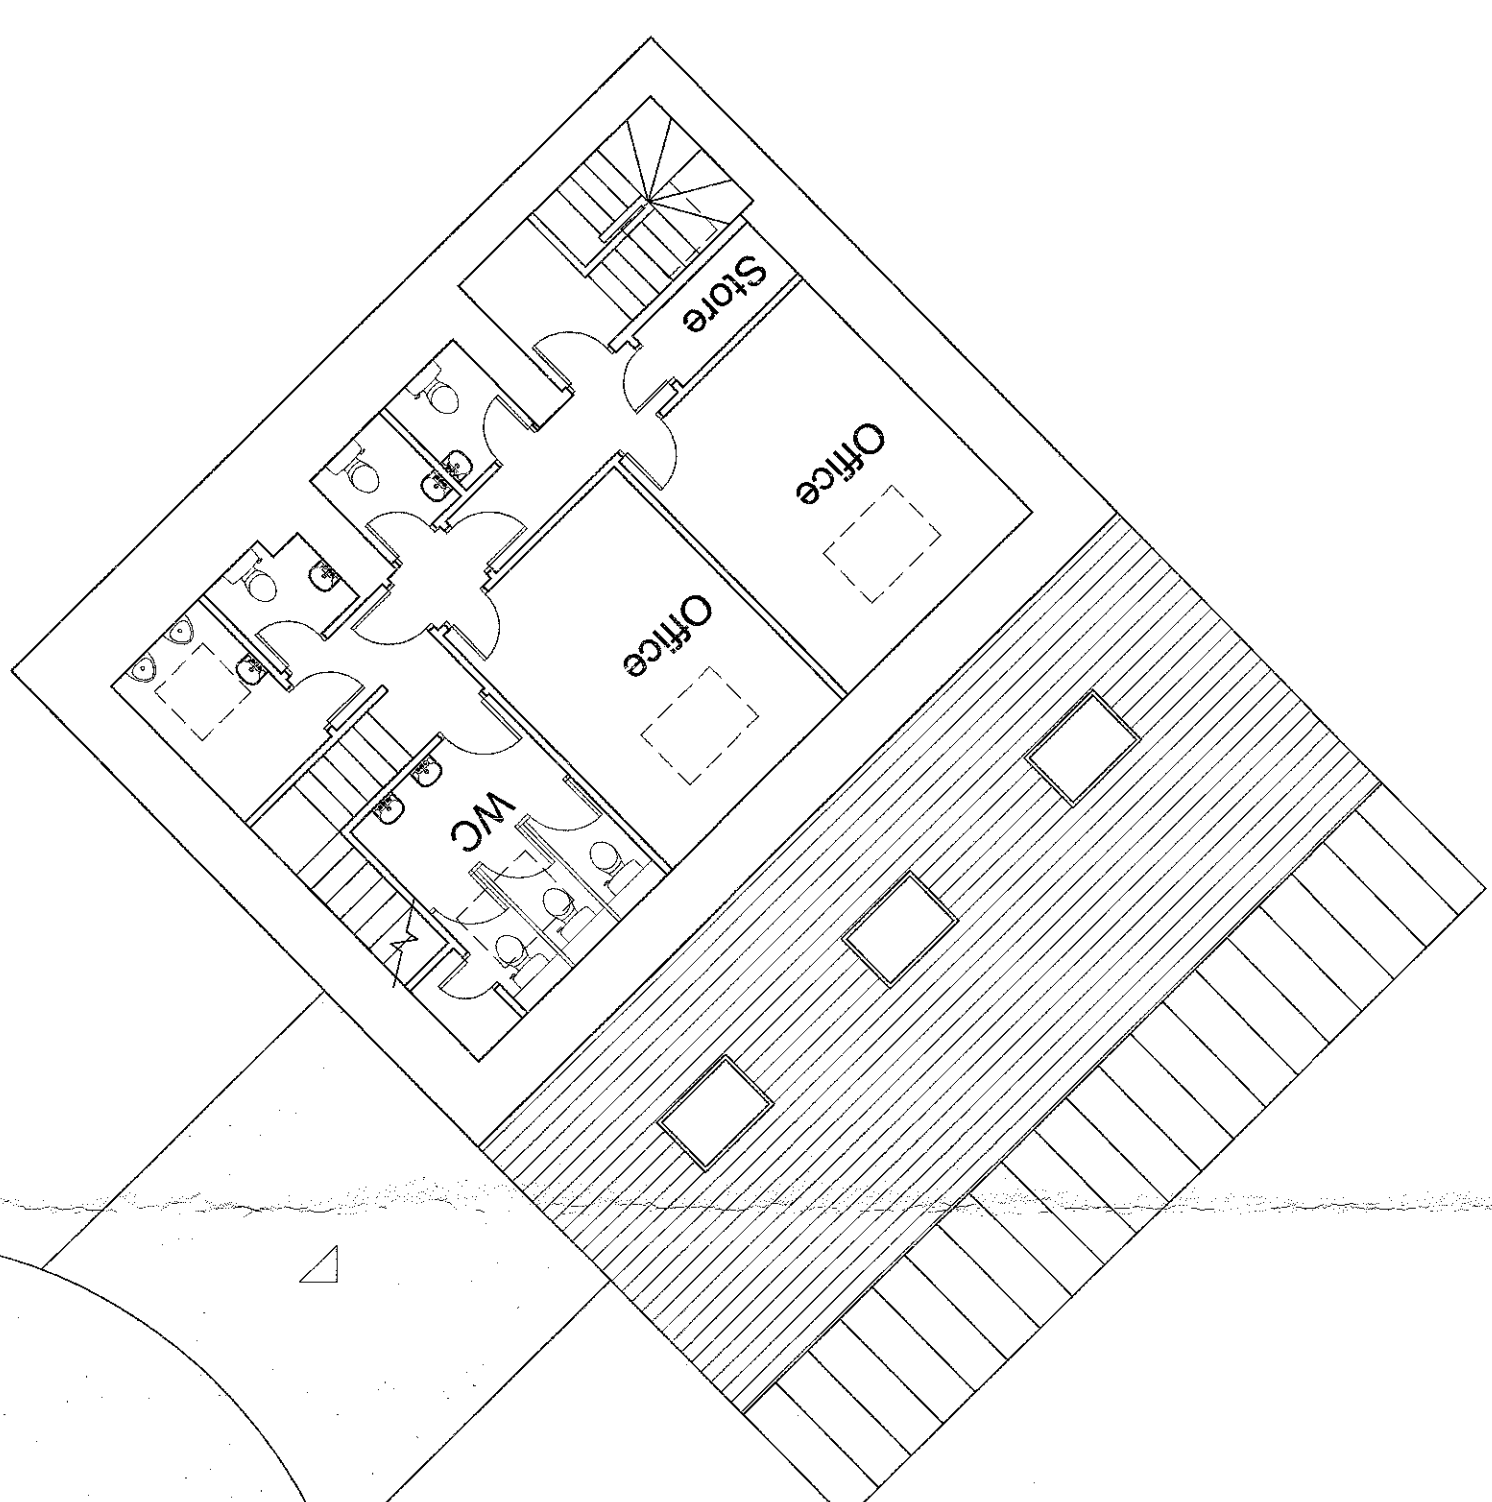
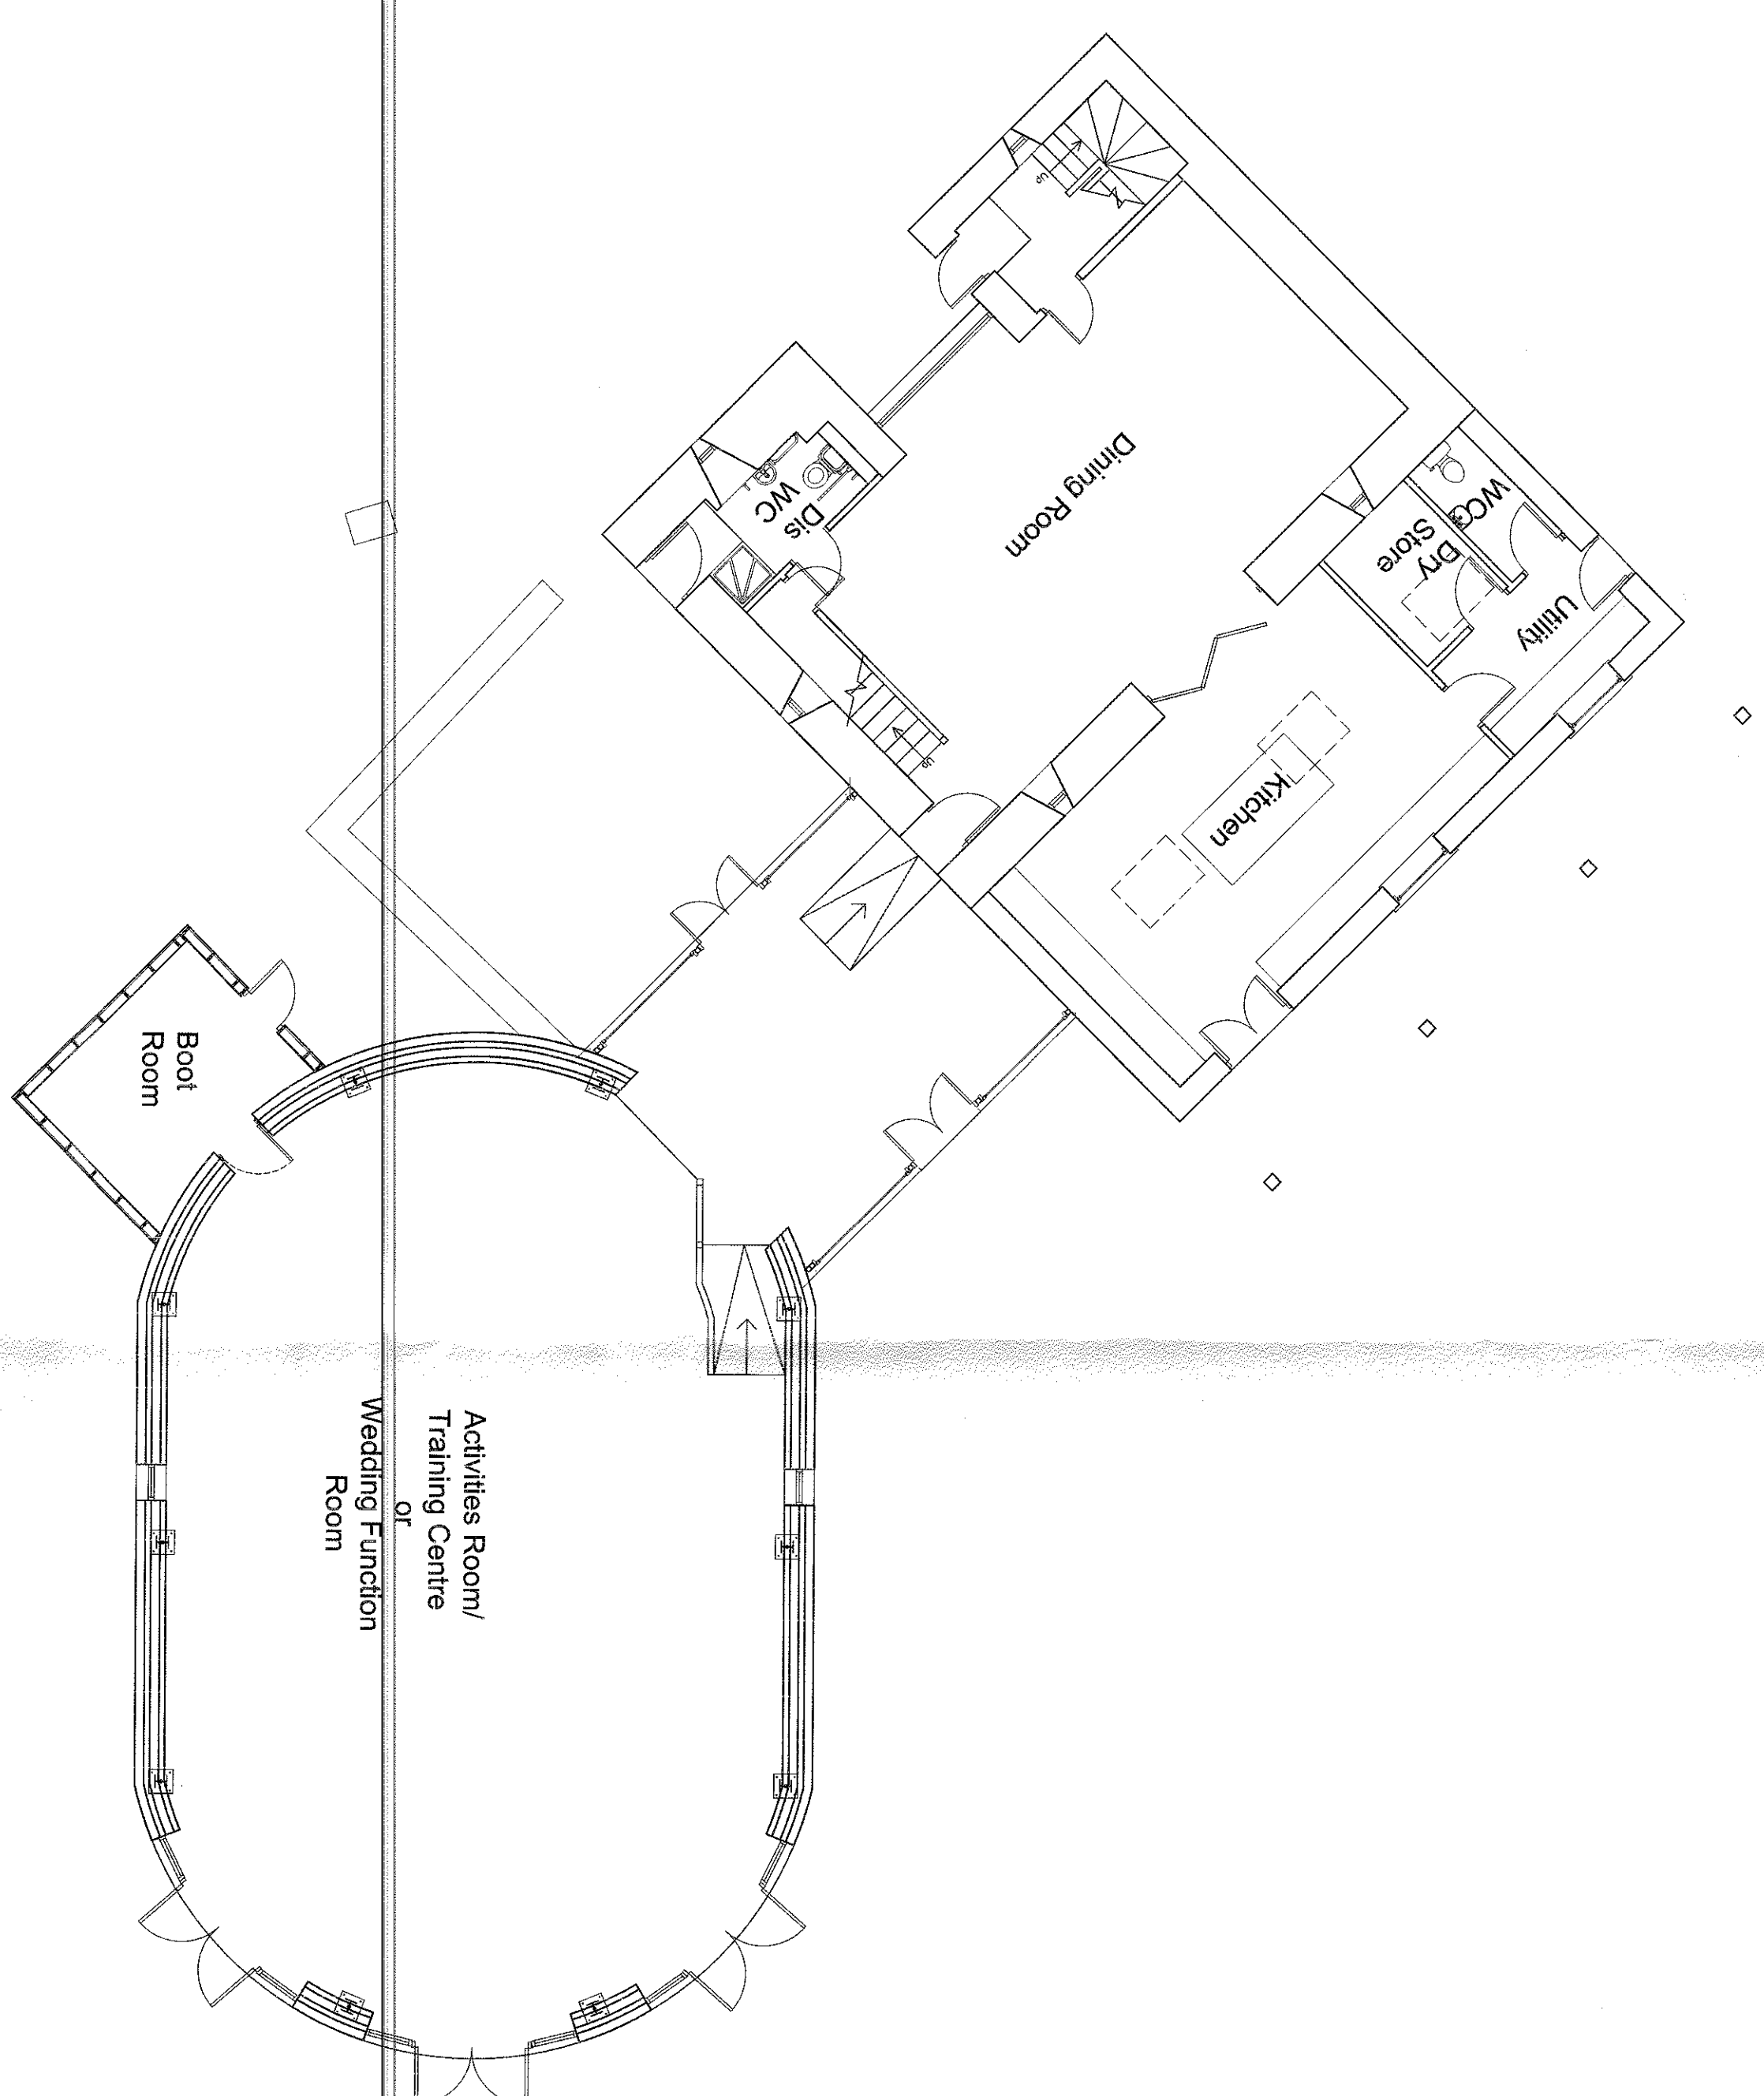
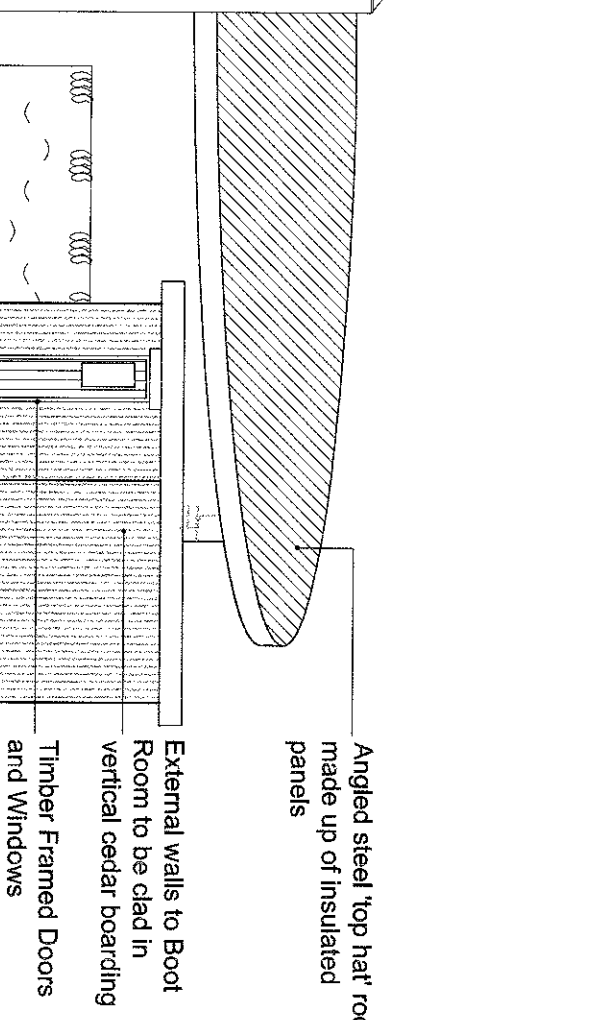
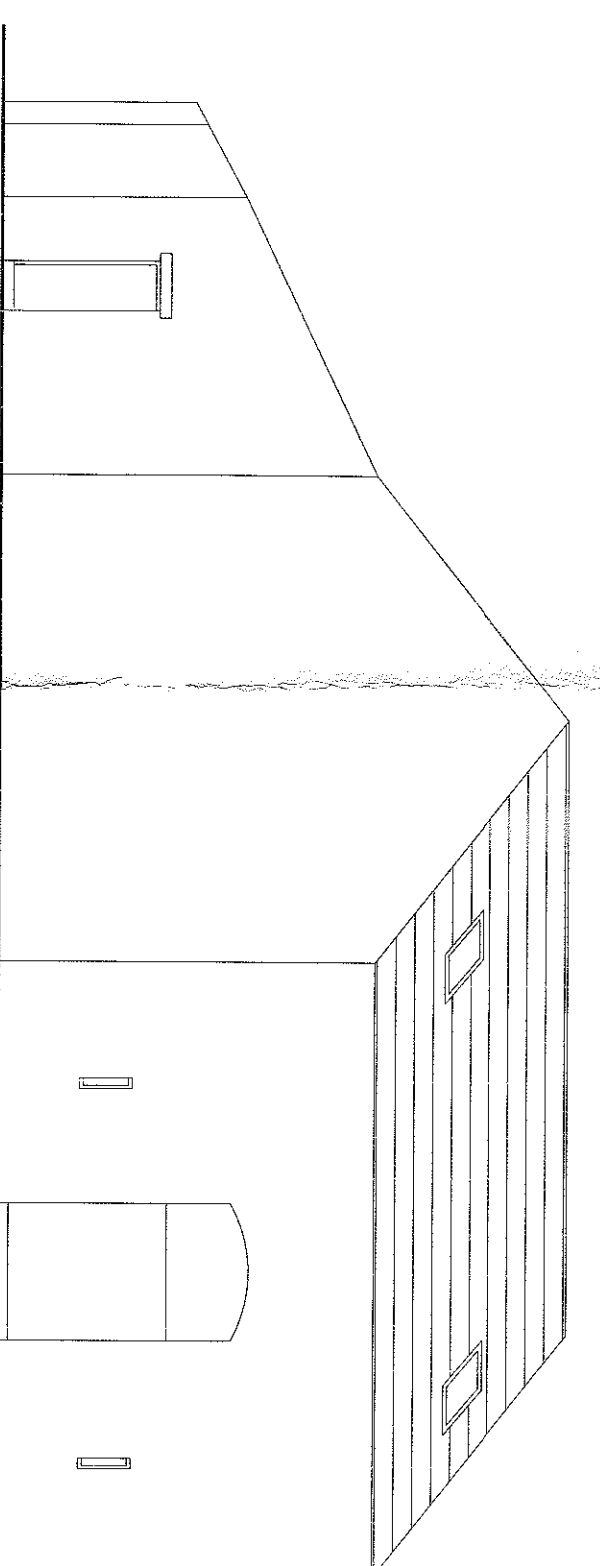
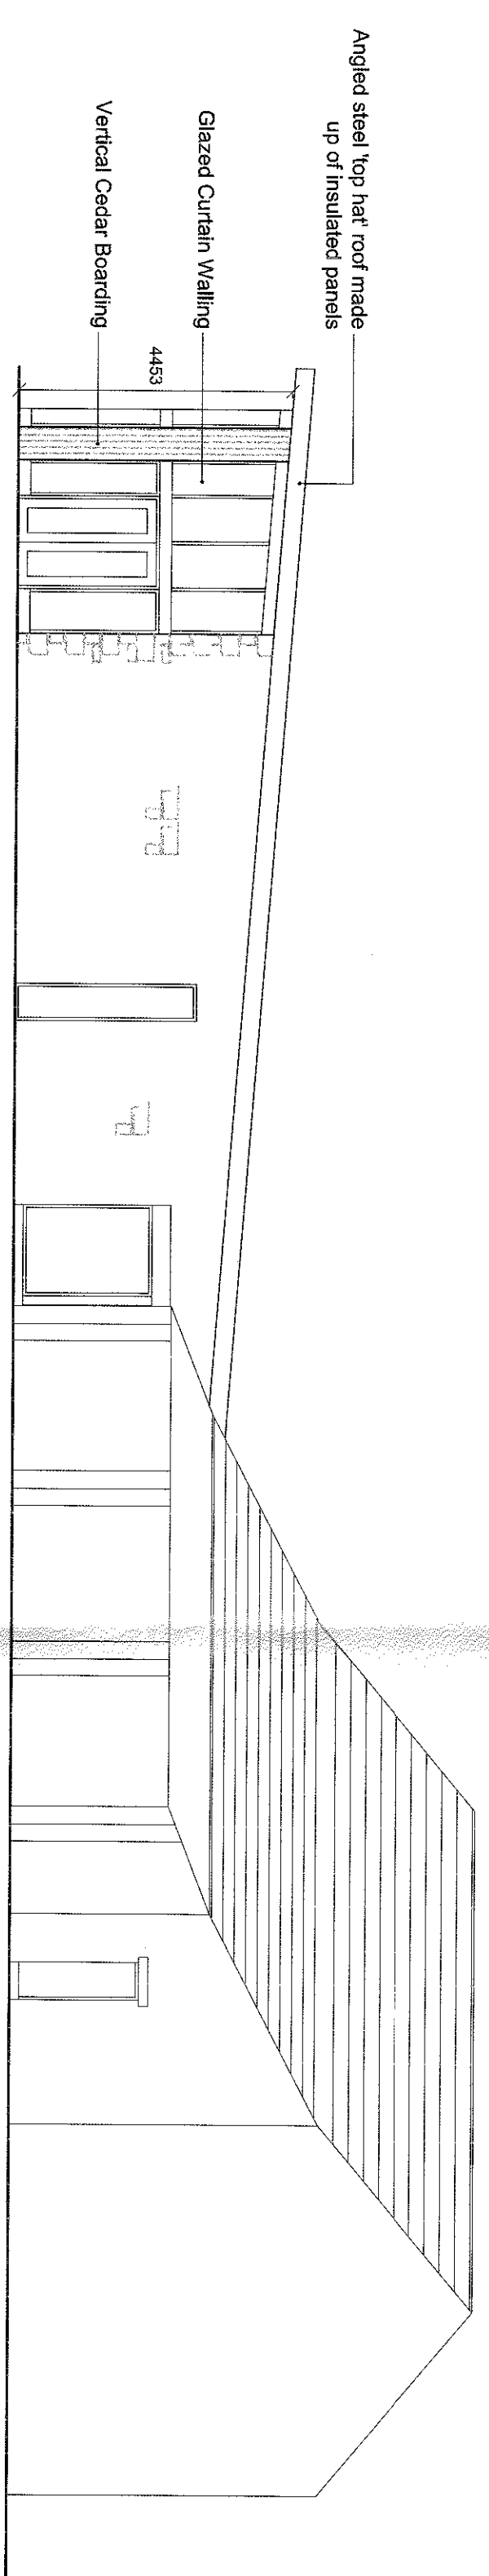
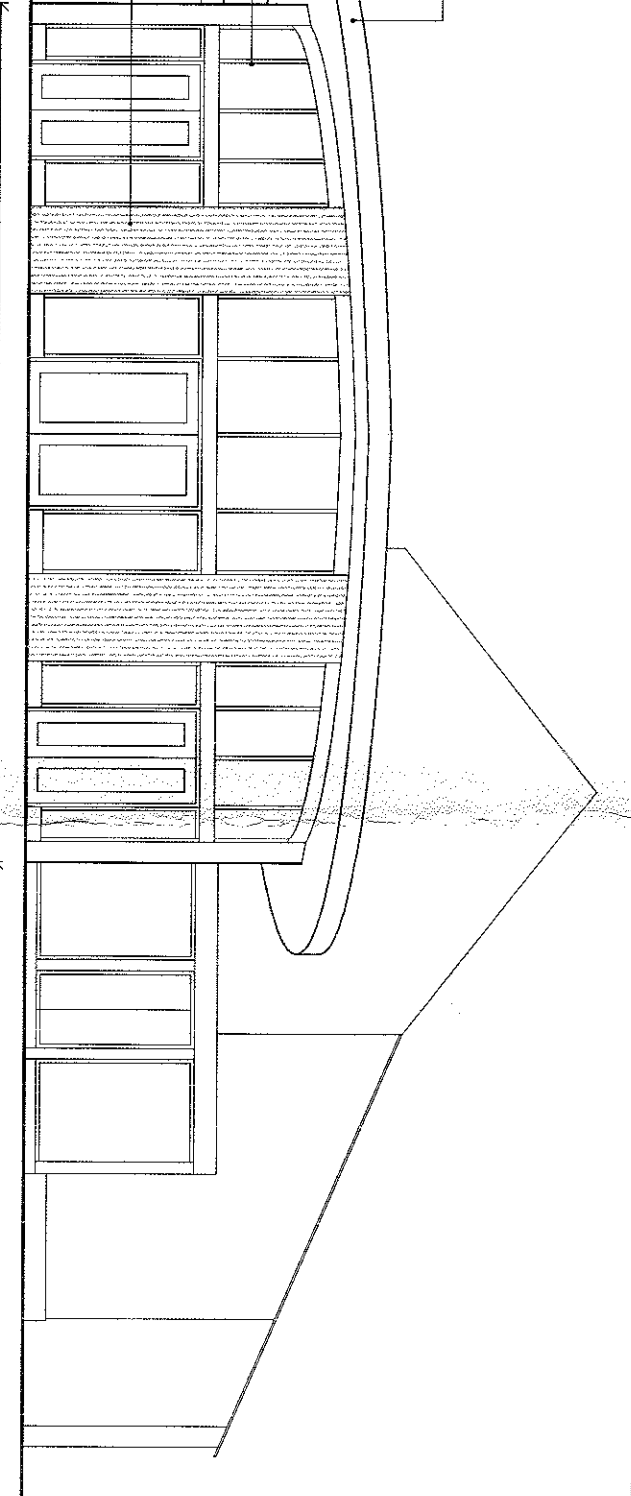
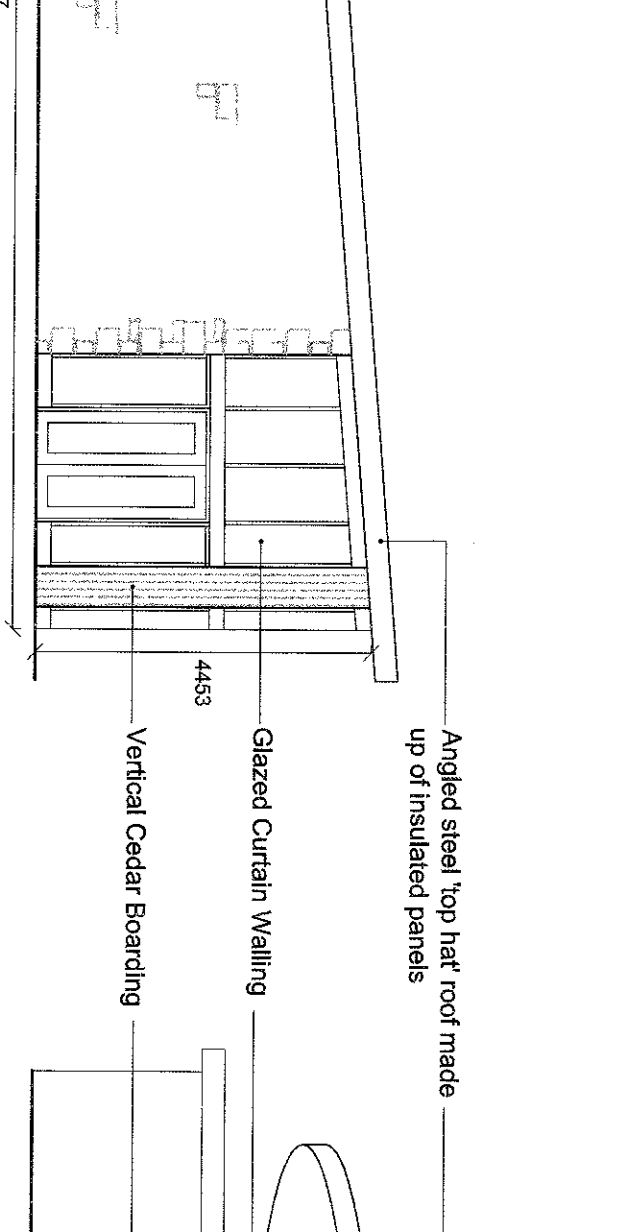
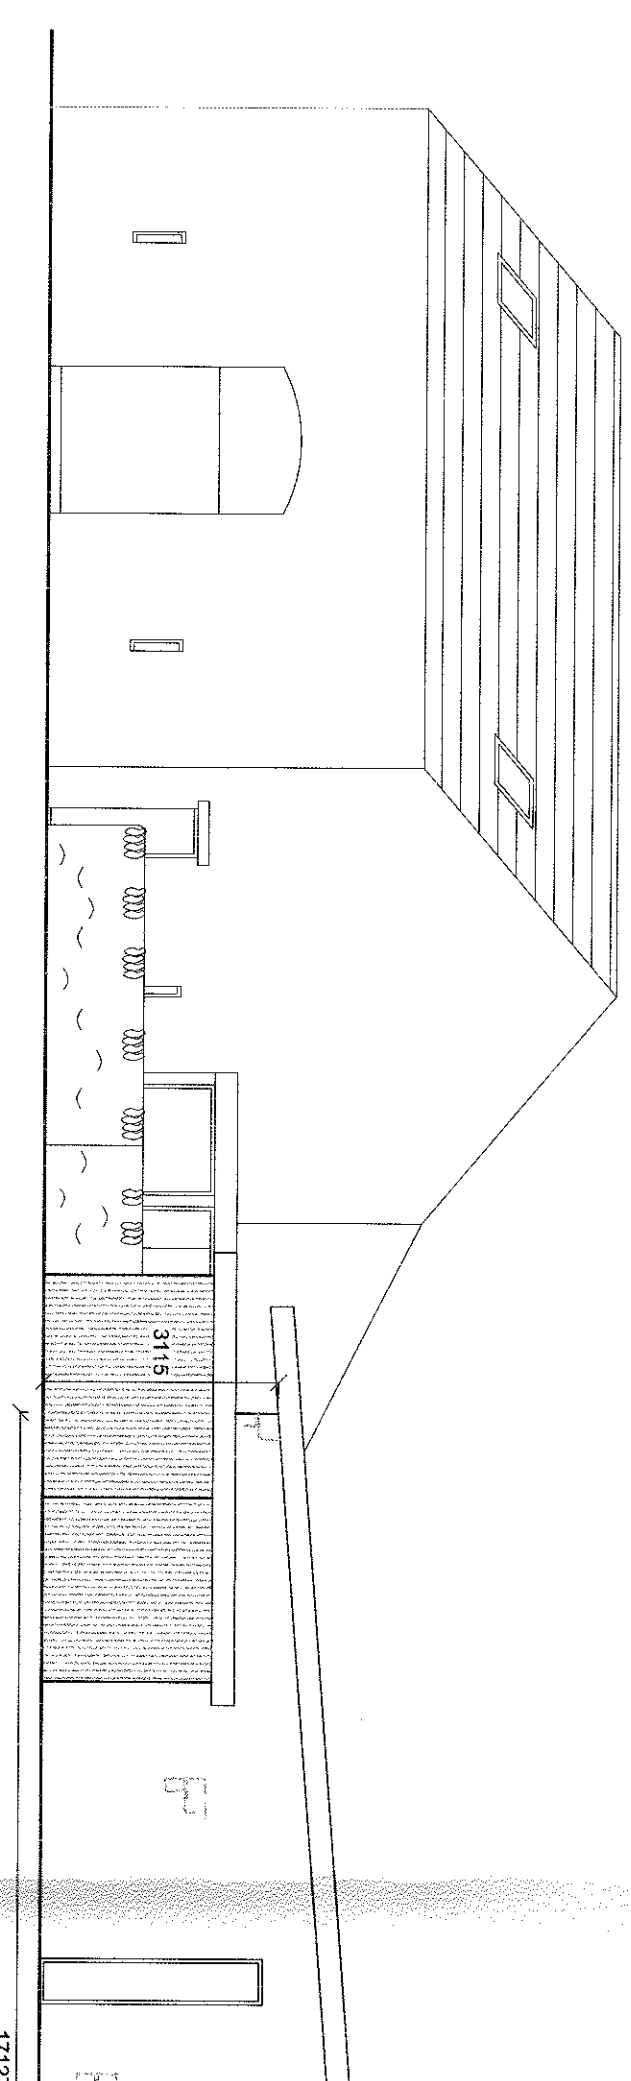
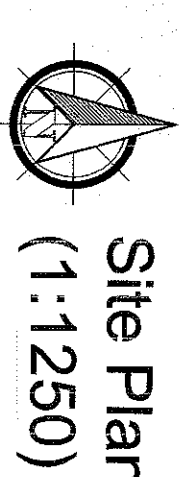
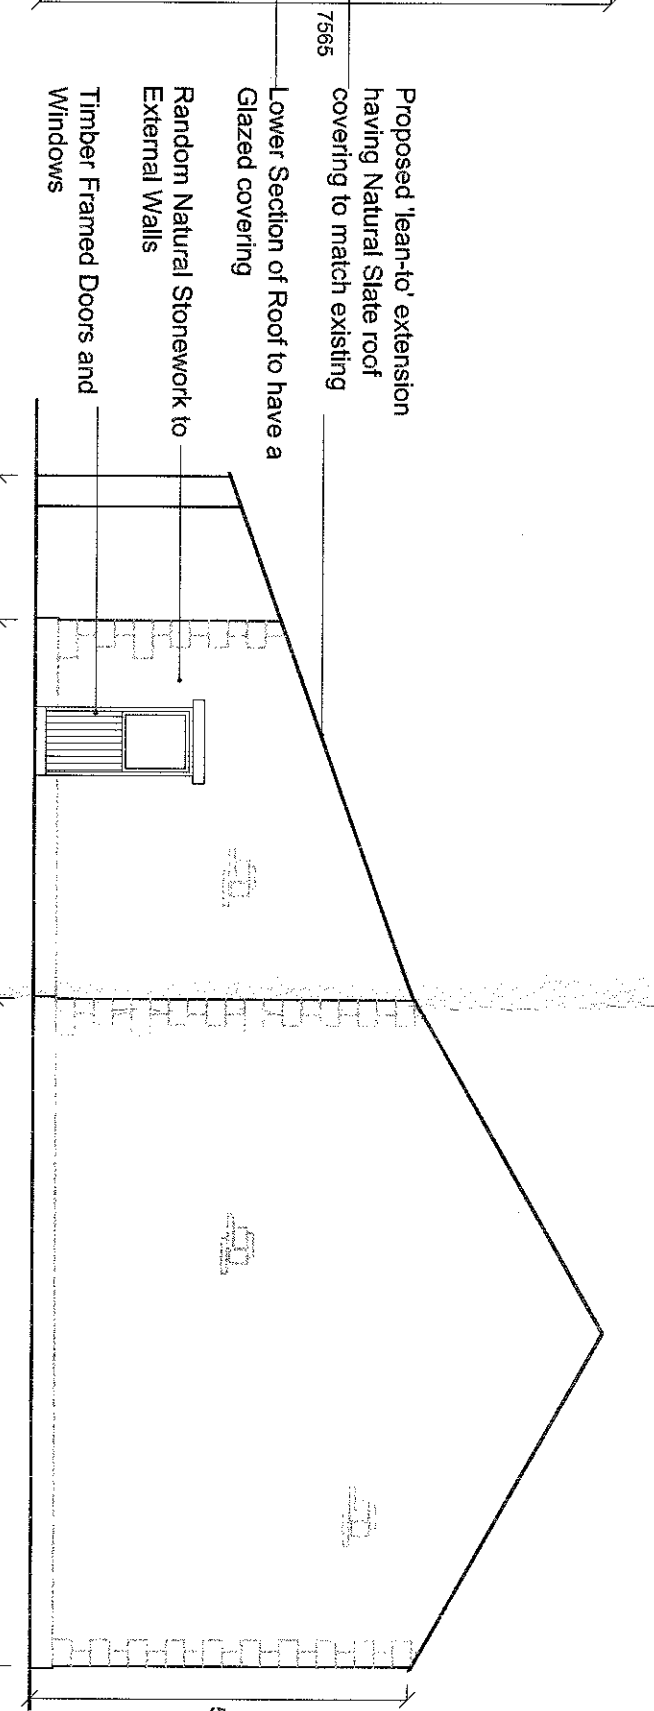


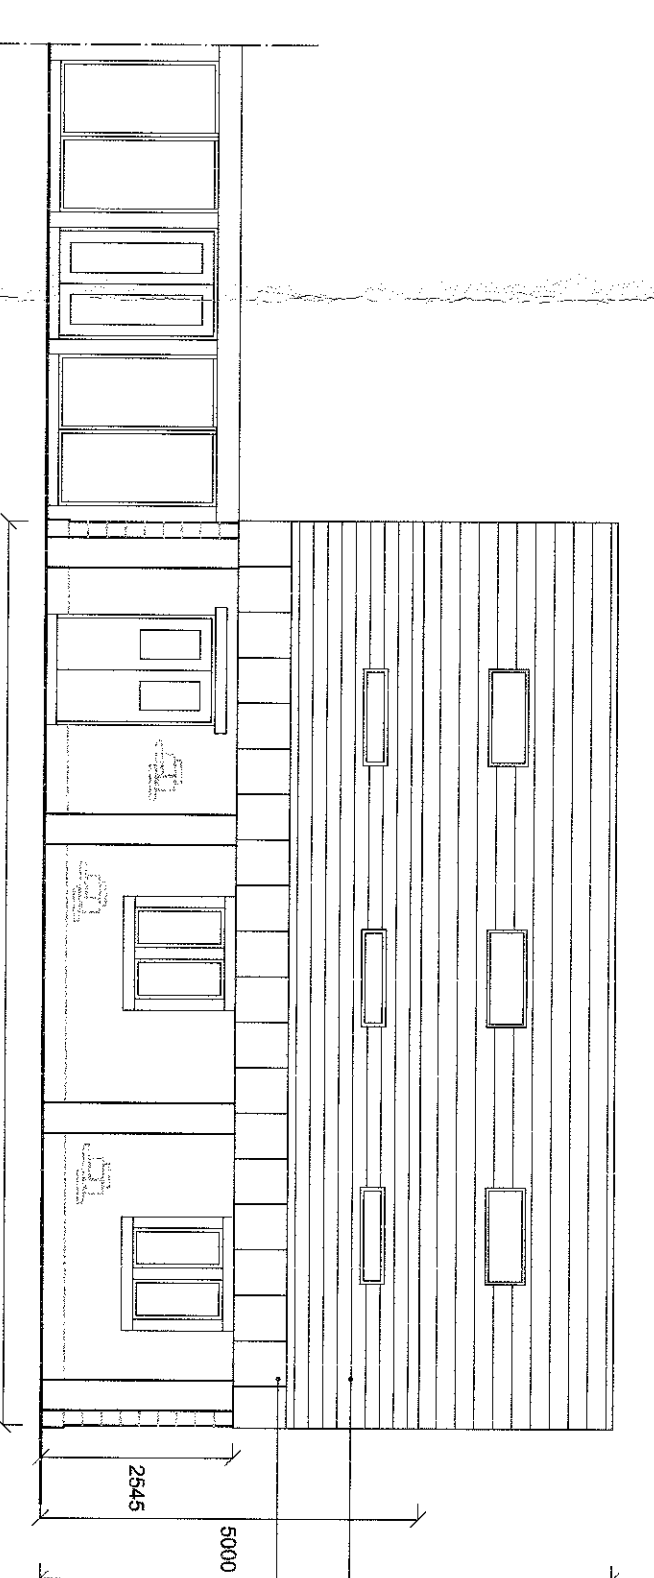

<u>Proposed Floor Areas:</u>	
Activities Room/Training Centre	142m ²
Boot Room	11m ²
Glazed Link	27m ²
Main Building:	
Dining Room	52m ²
Kitchen	35m ²
Utility	8.4m ²
Dry Store	4.7m ²

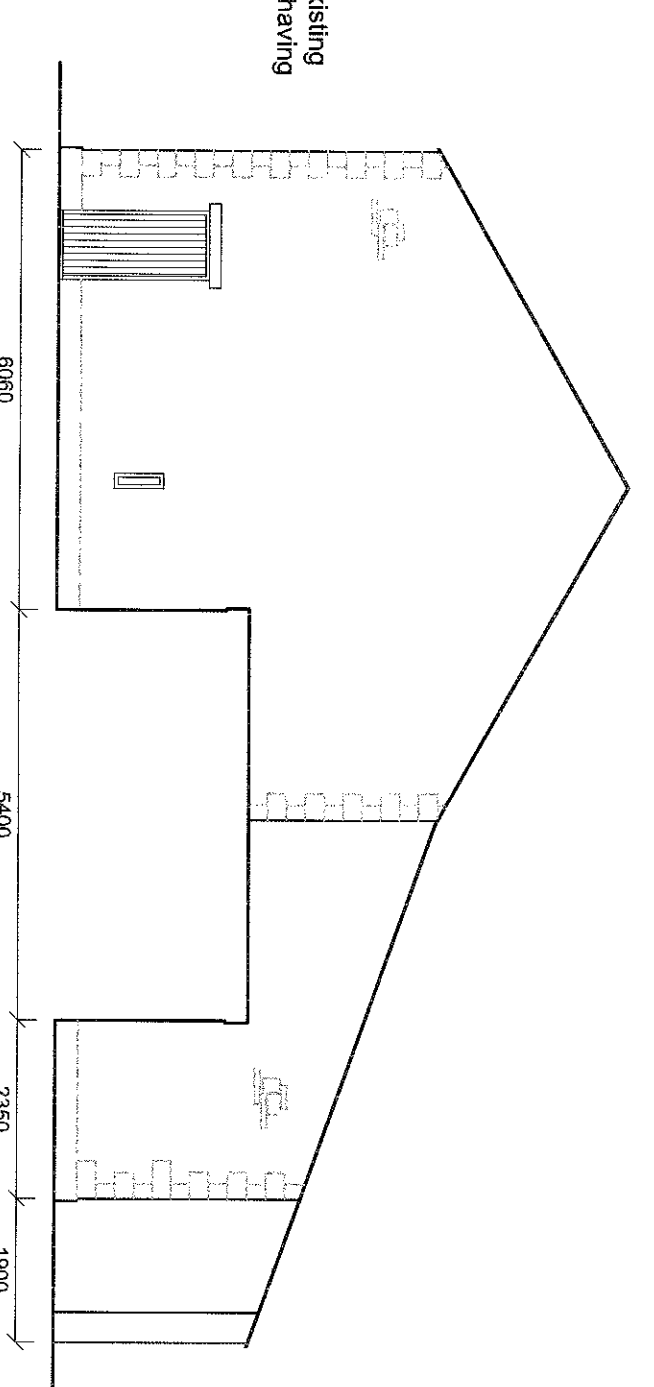

PROPOSED ELEVATIONS OF EXISTING BUILDING

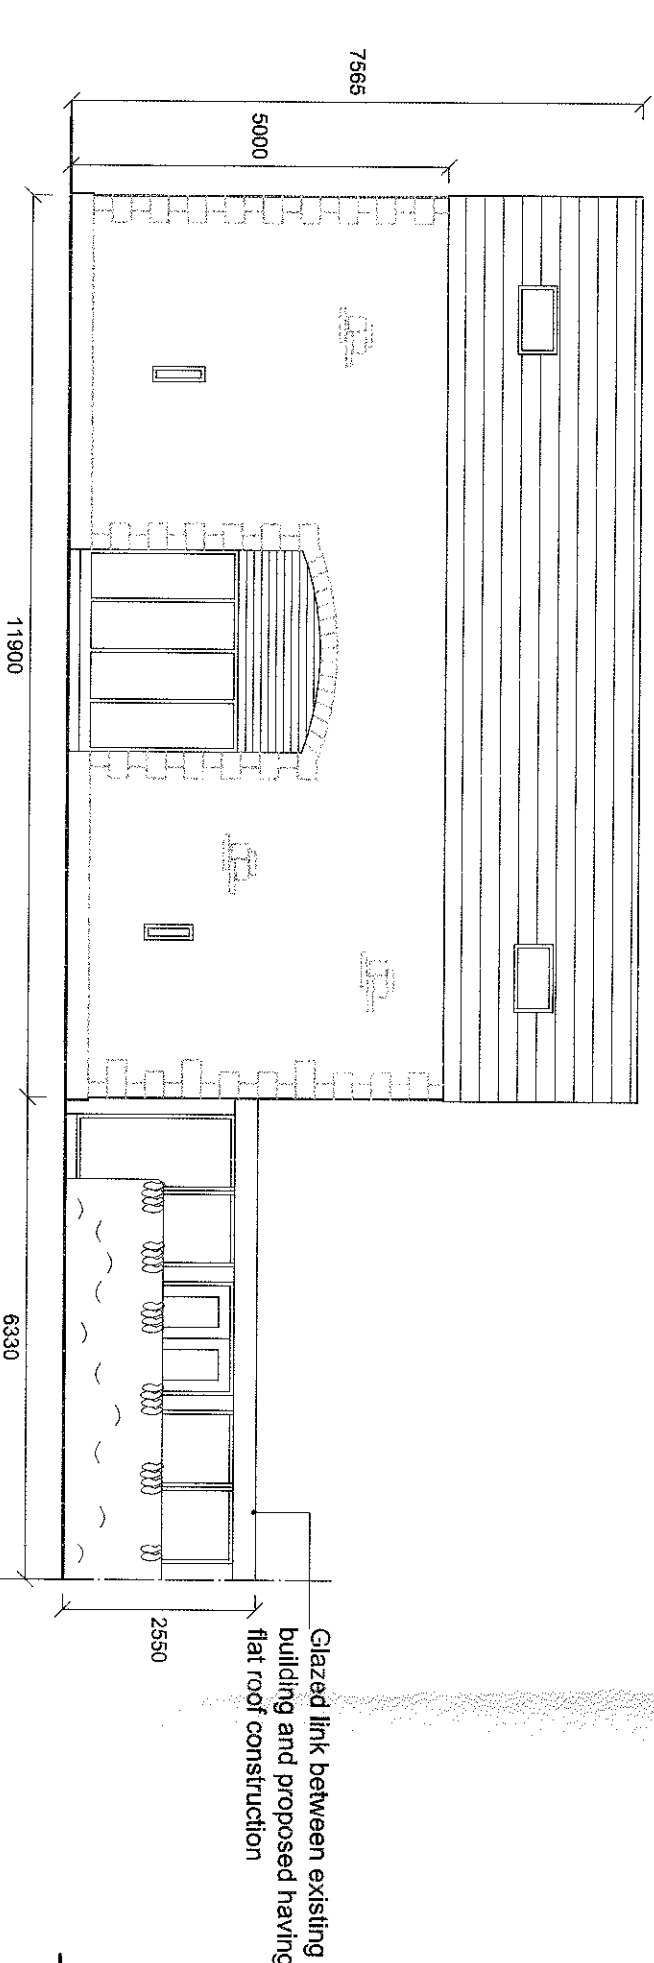

EXISTING PLANS AND ELEVATIONS									
Site: Proposed Alterations 10001 N. 130th Street Plymouth, MN 55541 Basshill Eaves									
Client: Mr. Harry Backhouse									
Date: 12. 11. 14					Scale: 1:100 @ A0				
Project No: BAC01c Dwg 01					Drawn: DS				
Amendments:									

Avalon Chartered Town Planning	
RTPI	
Town Planning - Architectural Design - Building Regulations - Surveying	
Phone: 01282 834834 Fax: 01282 451666	
2 Redley Business Centre, Redman Road, Burnley, Lancashire, BB10 2TV	