






SECTION A-A

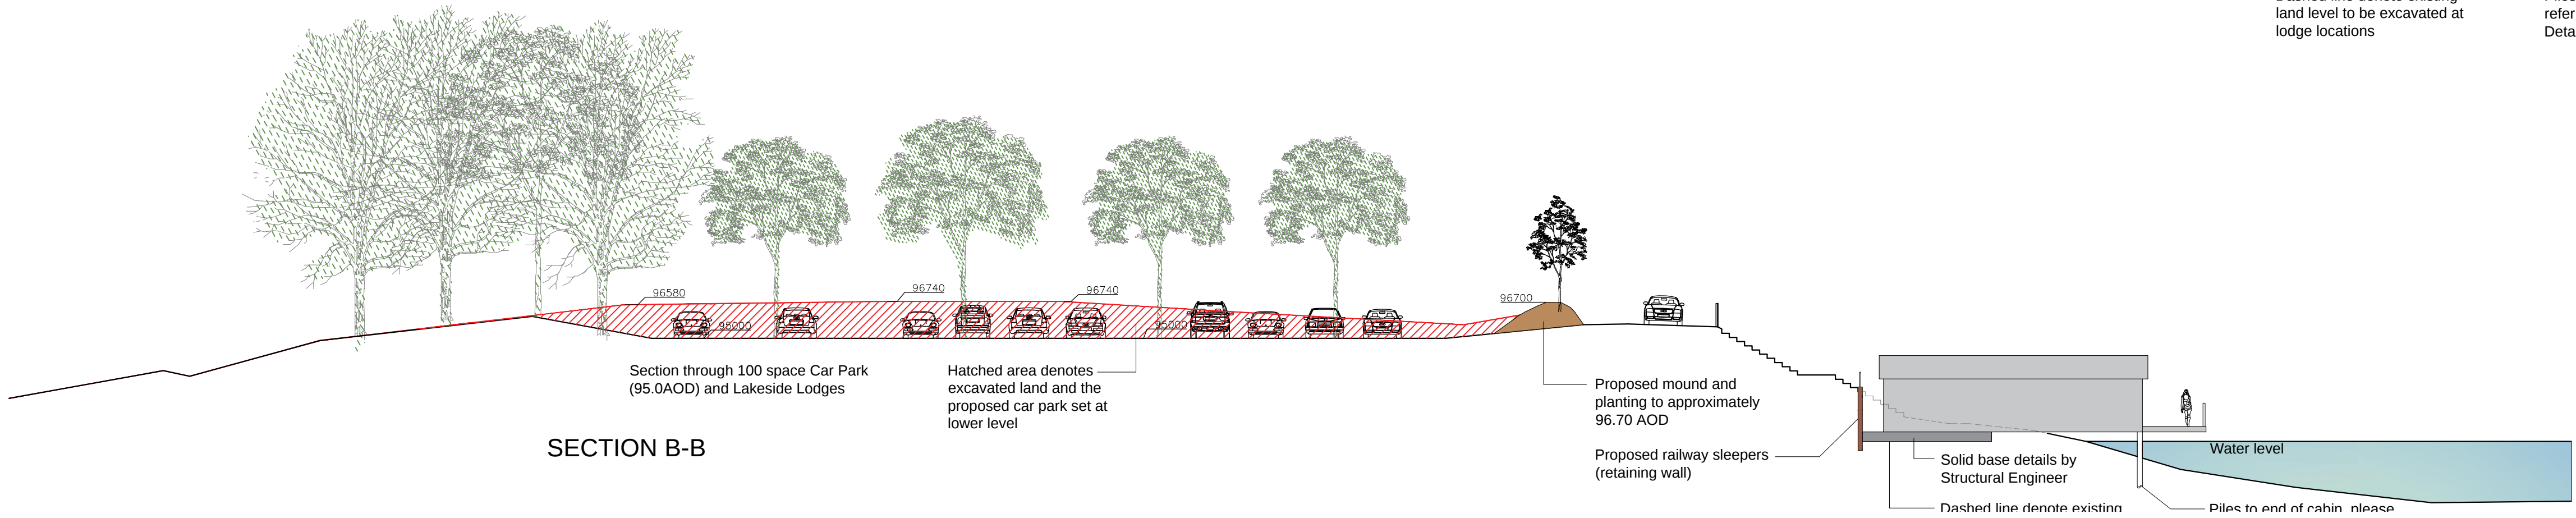

SECTION B-B

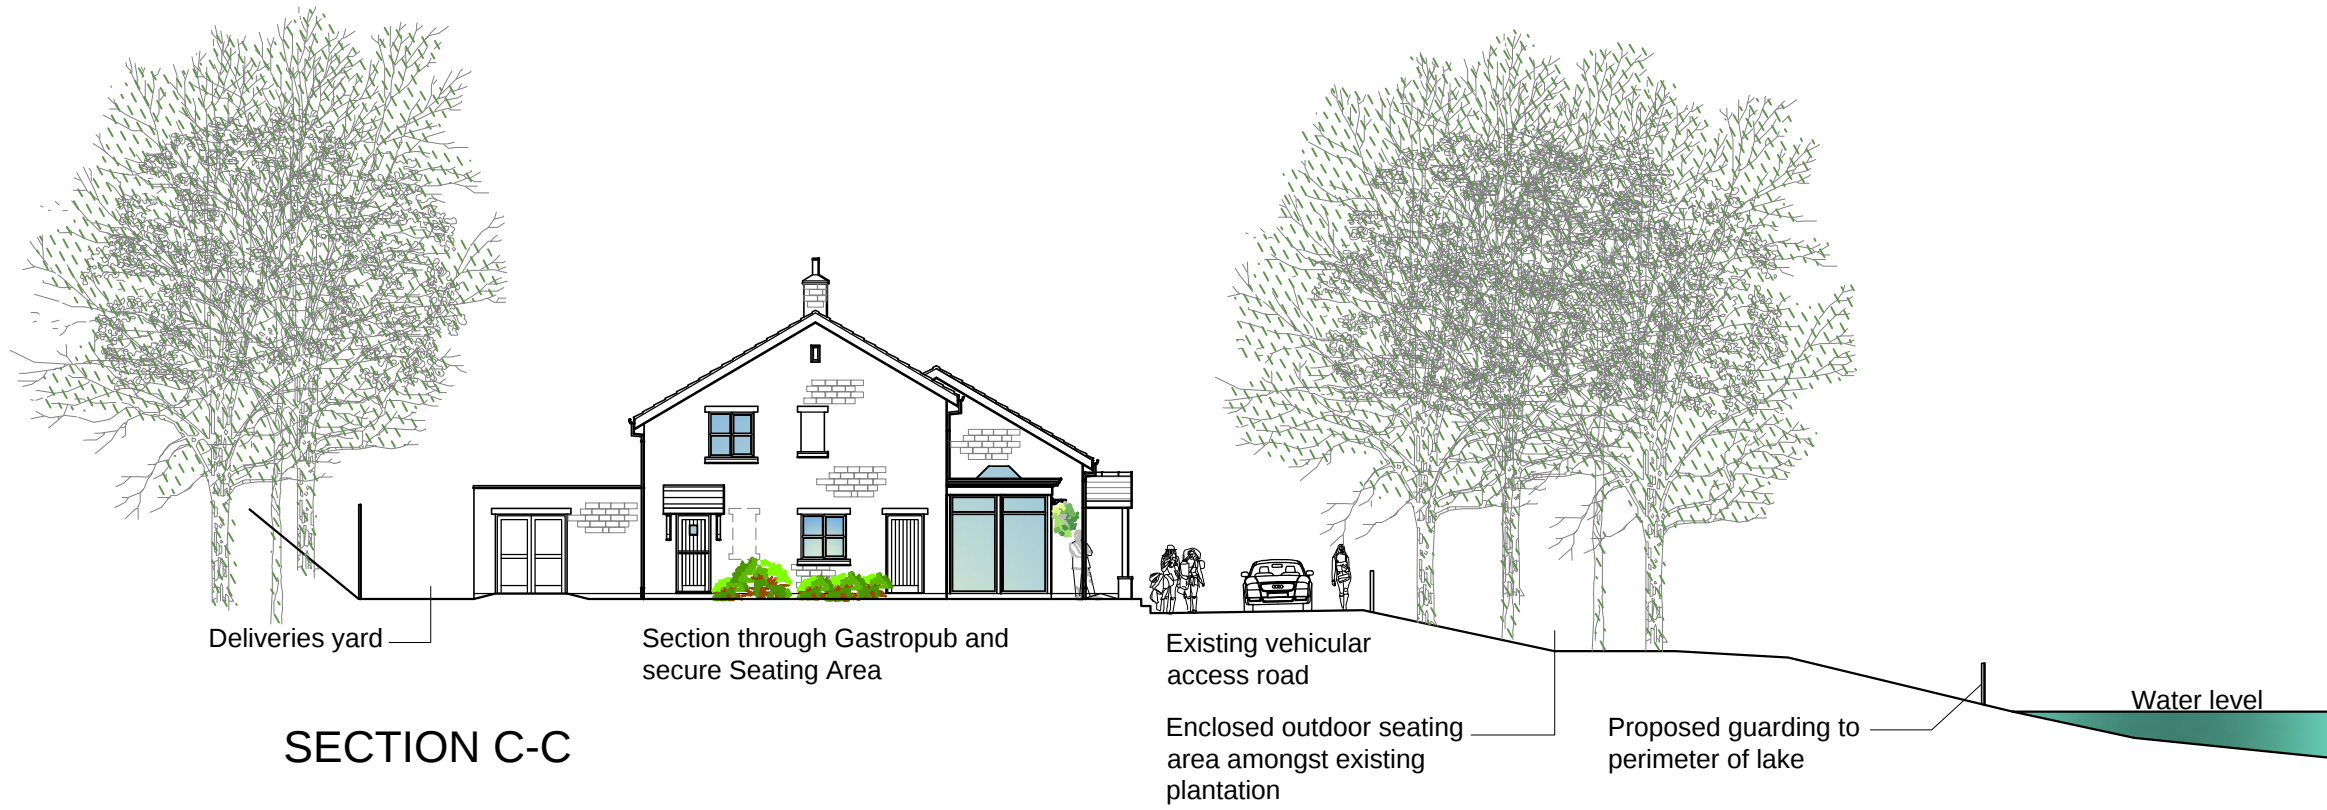

SECTION C-C

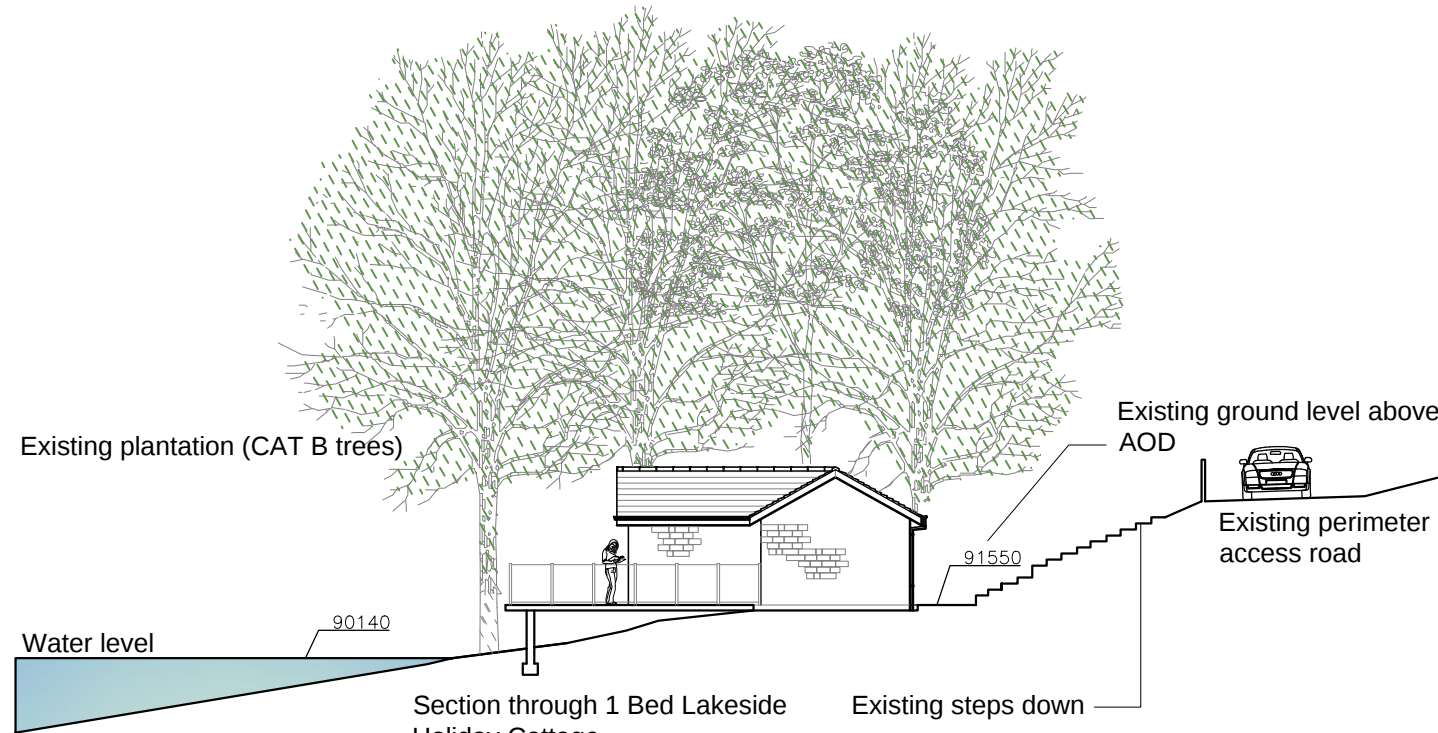

SECTION D-D



SECTION E-E

Rev	Date	Revision	By	Appd

Client

Building Themes International
(On behalf of Lodge Inns Ltd)

Job Title

Proposed Leisure Development at
Pendle View Fisheries
Clitheroe
Lancashire

Drawing Title

Proposed Site Sections

Status

Date

10.03.15

Scale

1:200 @ A1

Drawn

NMR

Checked

NMR

Approved

NMR

Drawing No.

1013_302

Rev.