




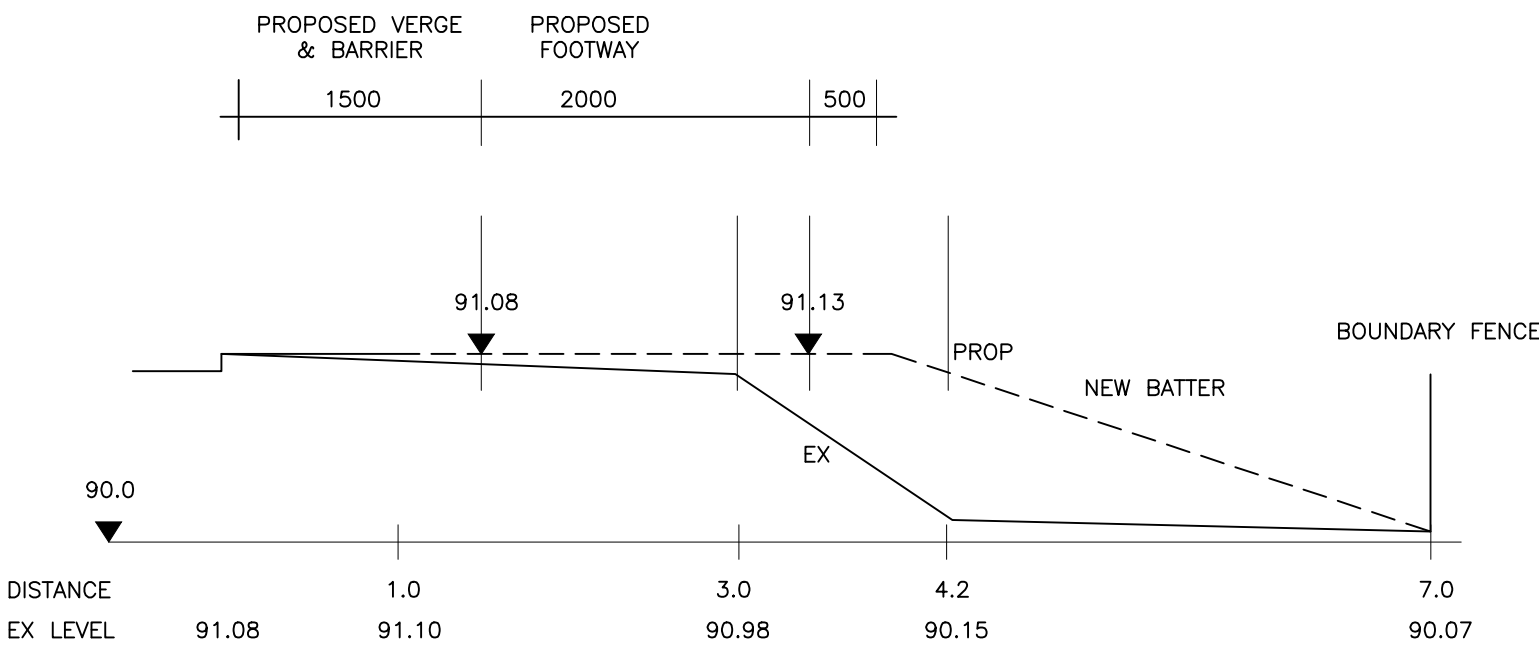


SECTION C-C

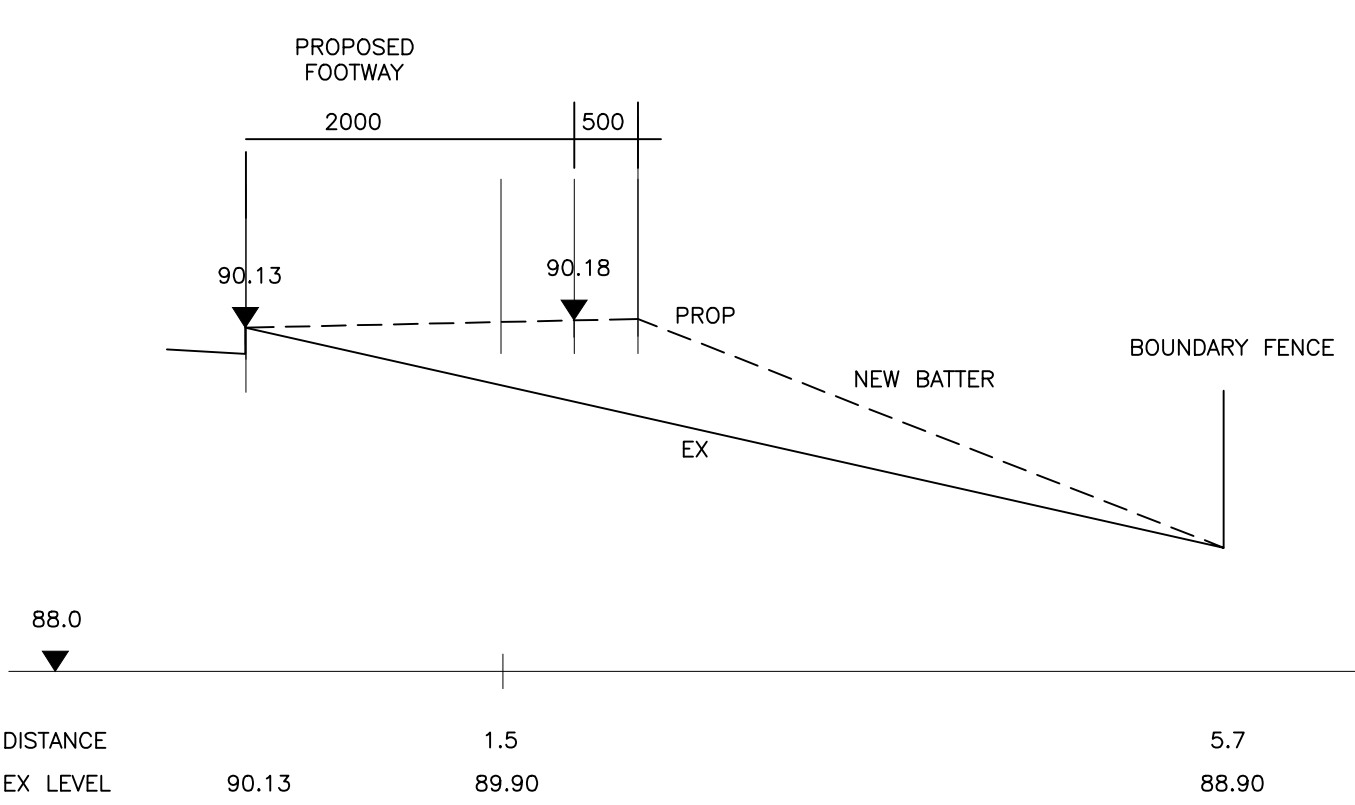


SECTION F-F

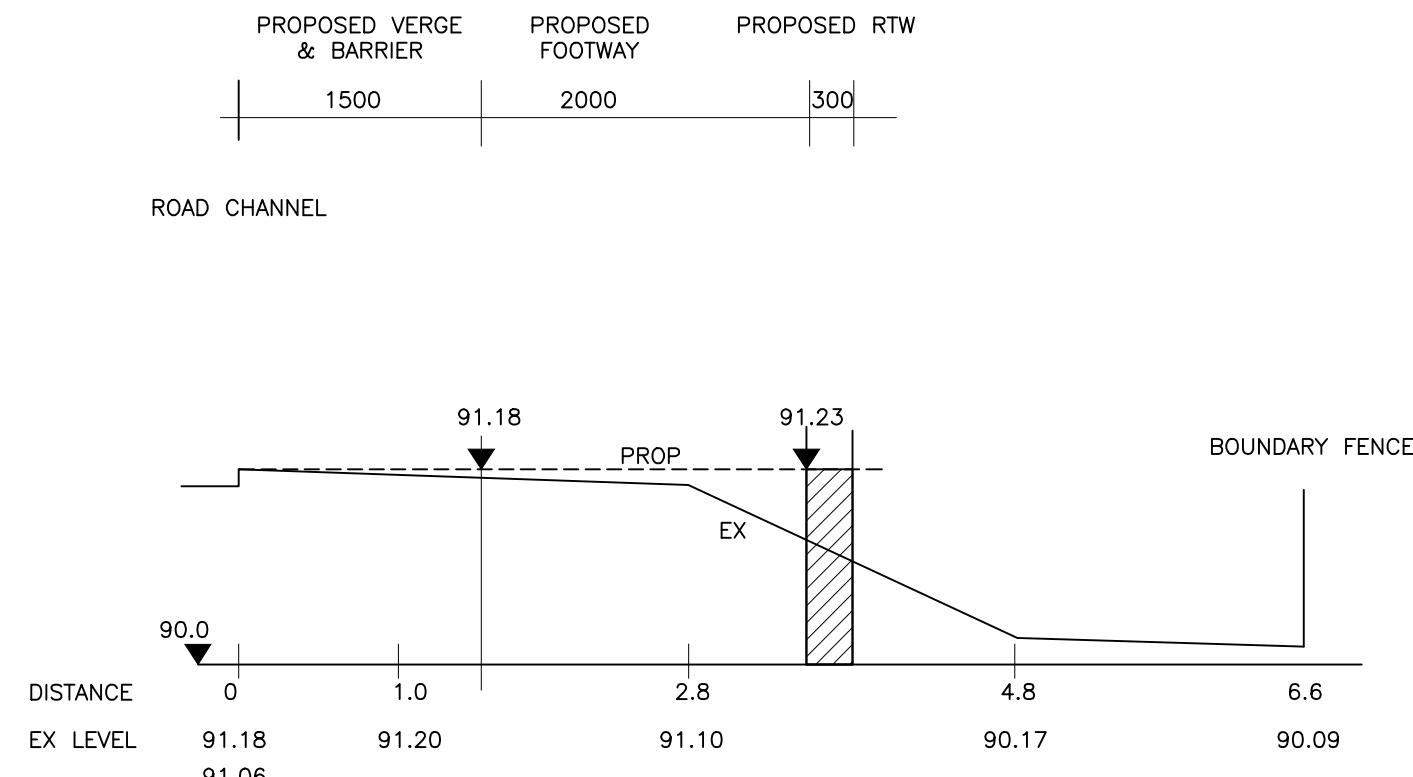


SECTION B-B

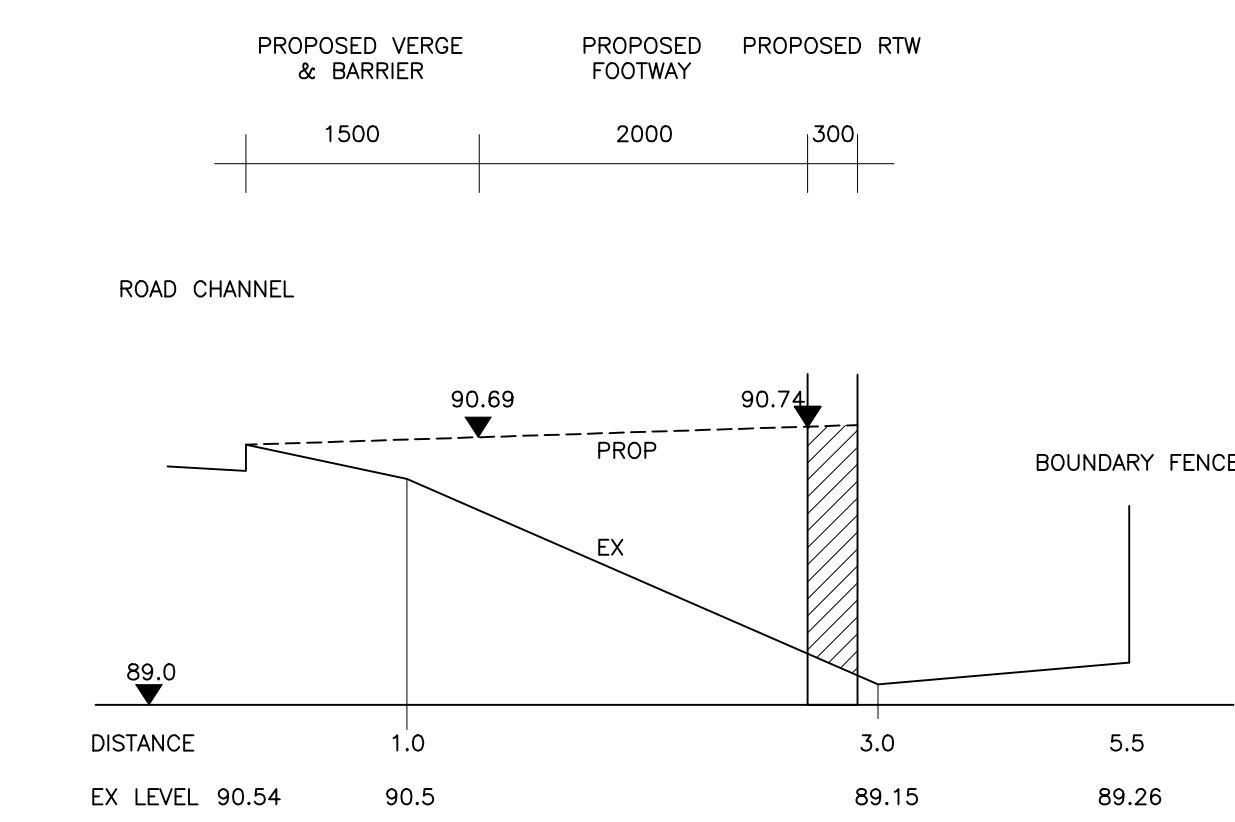

SECTION E-E

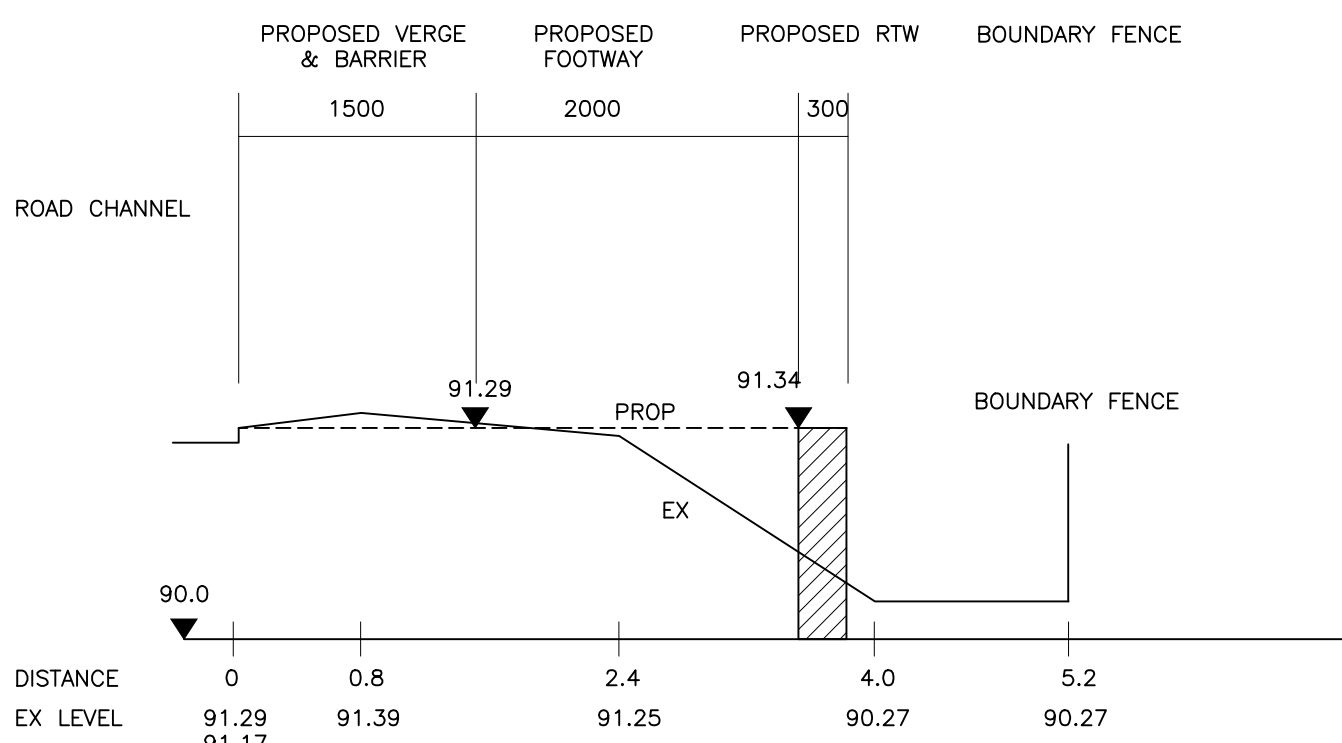

SECTION A-A

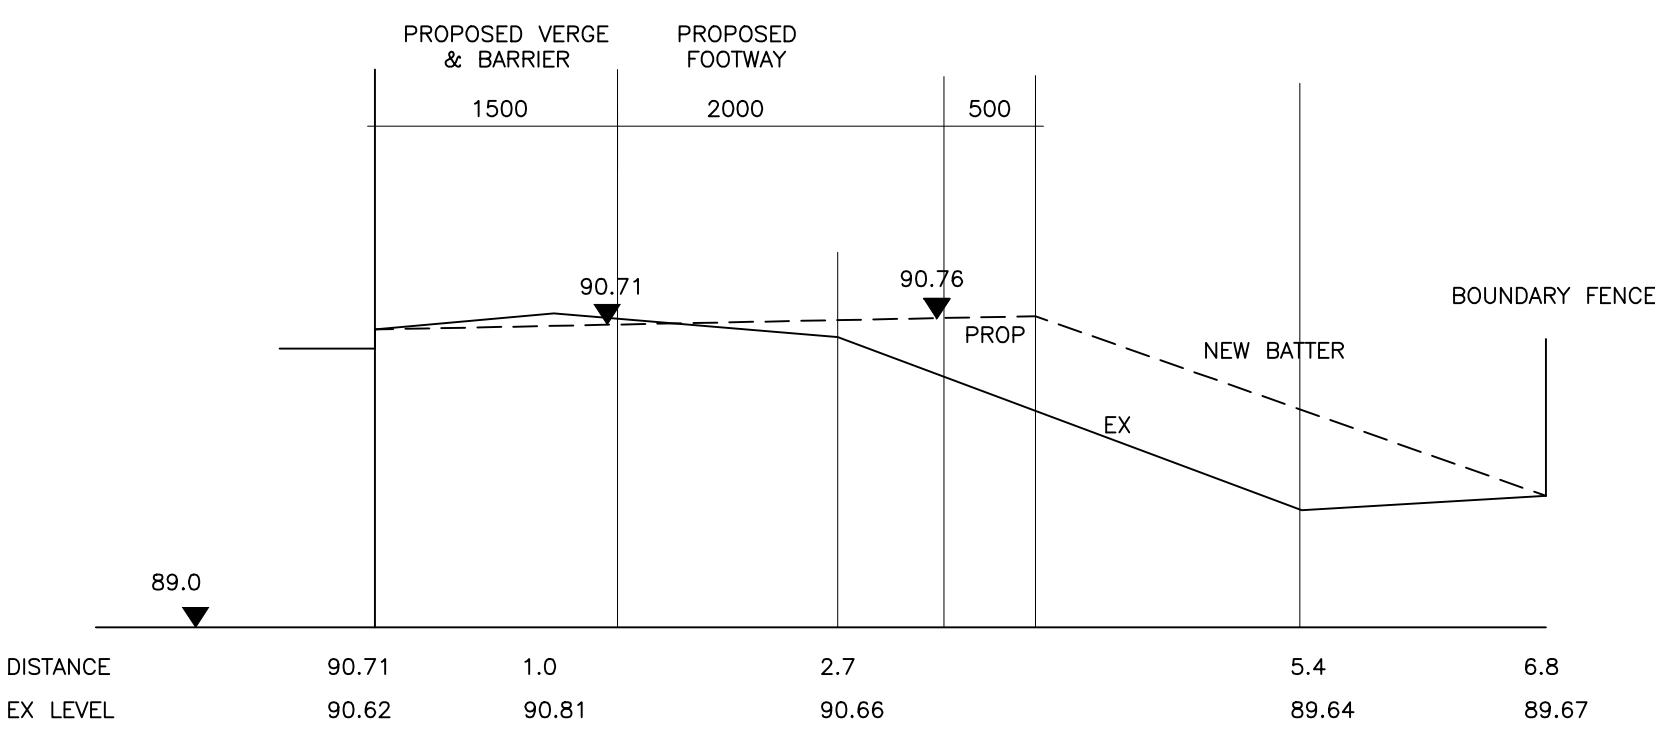

SECTION D-D

-									
Rev	Date	Description							

LODGE INNS LTD
PENDLE VIEW FISHERIES

CROSS SECTIONS
SCALE: 1:200 @A1
REV -
C039-05

CTC

INFRASTRUCTURE

7 Hall Road, Fulwood, Preston, PR2 9QD

T - 0117 382 0507

www.toriks-consulting.co.uk