


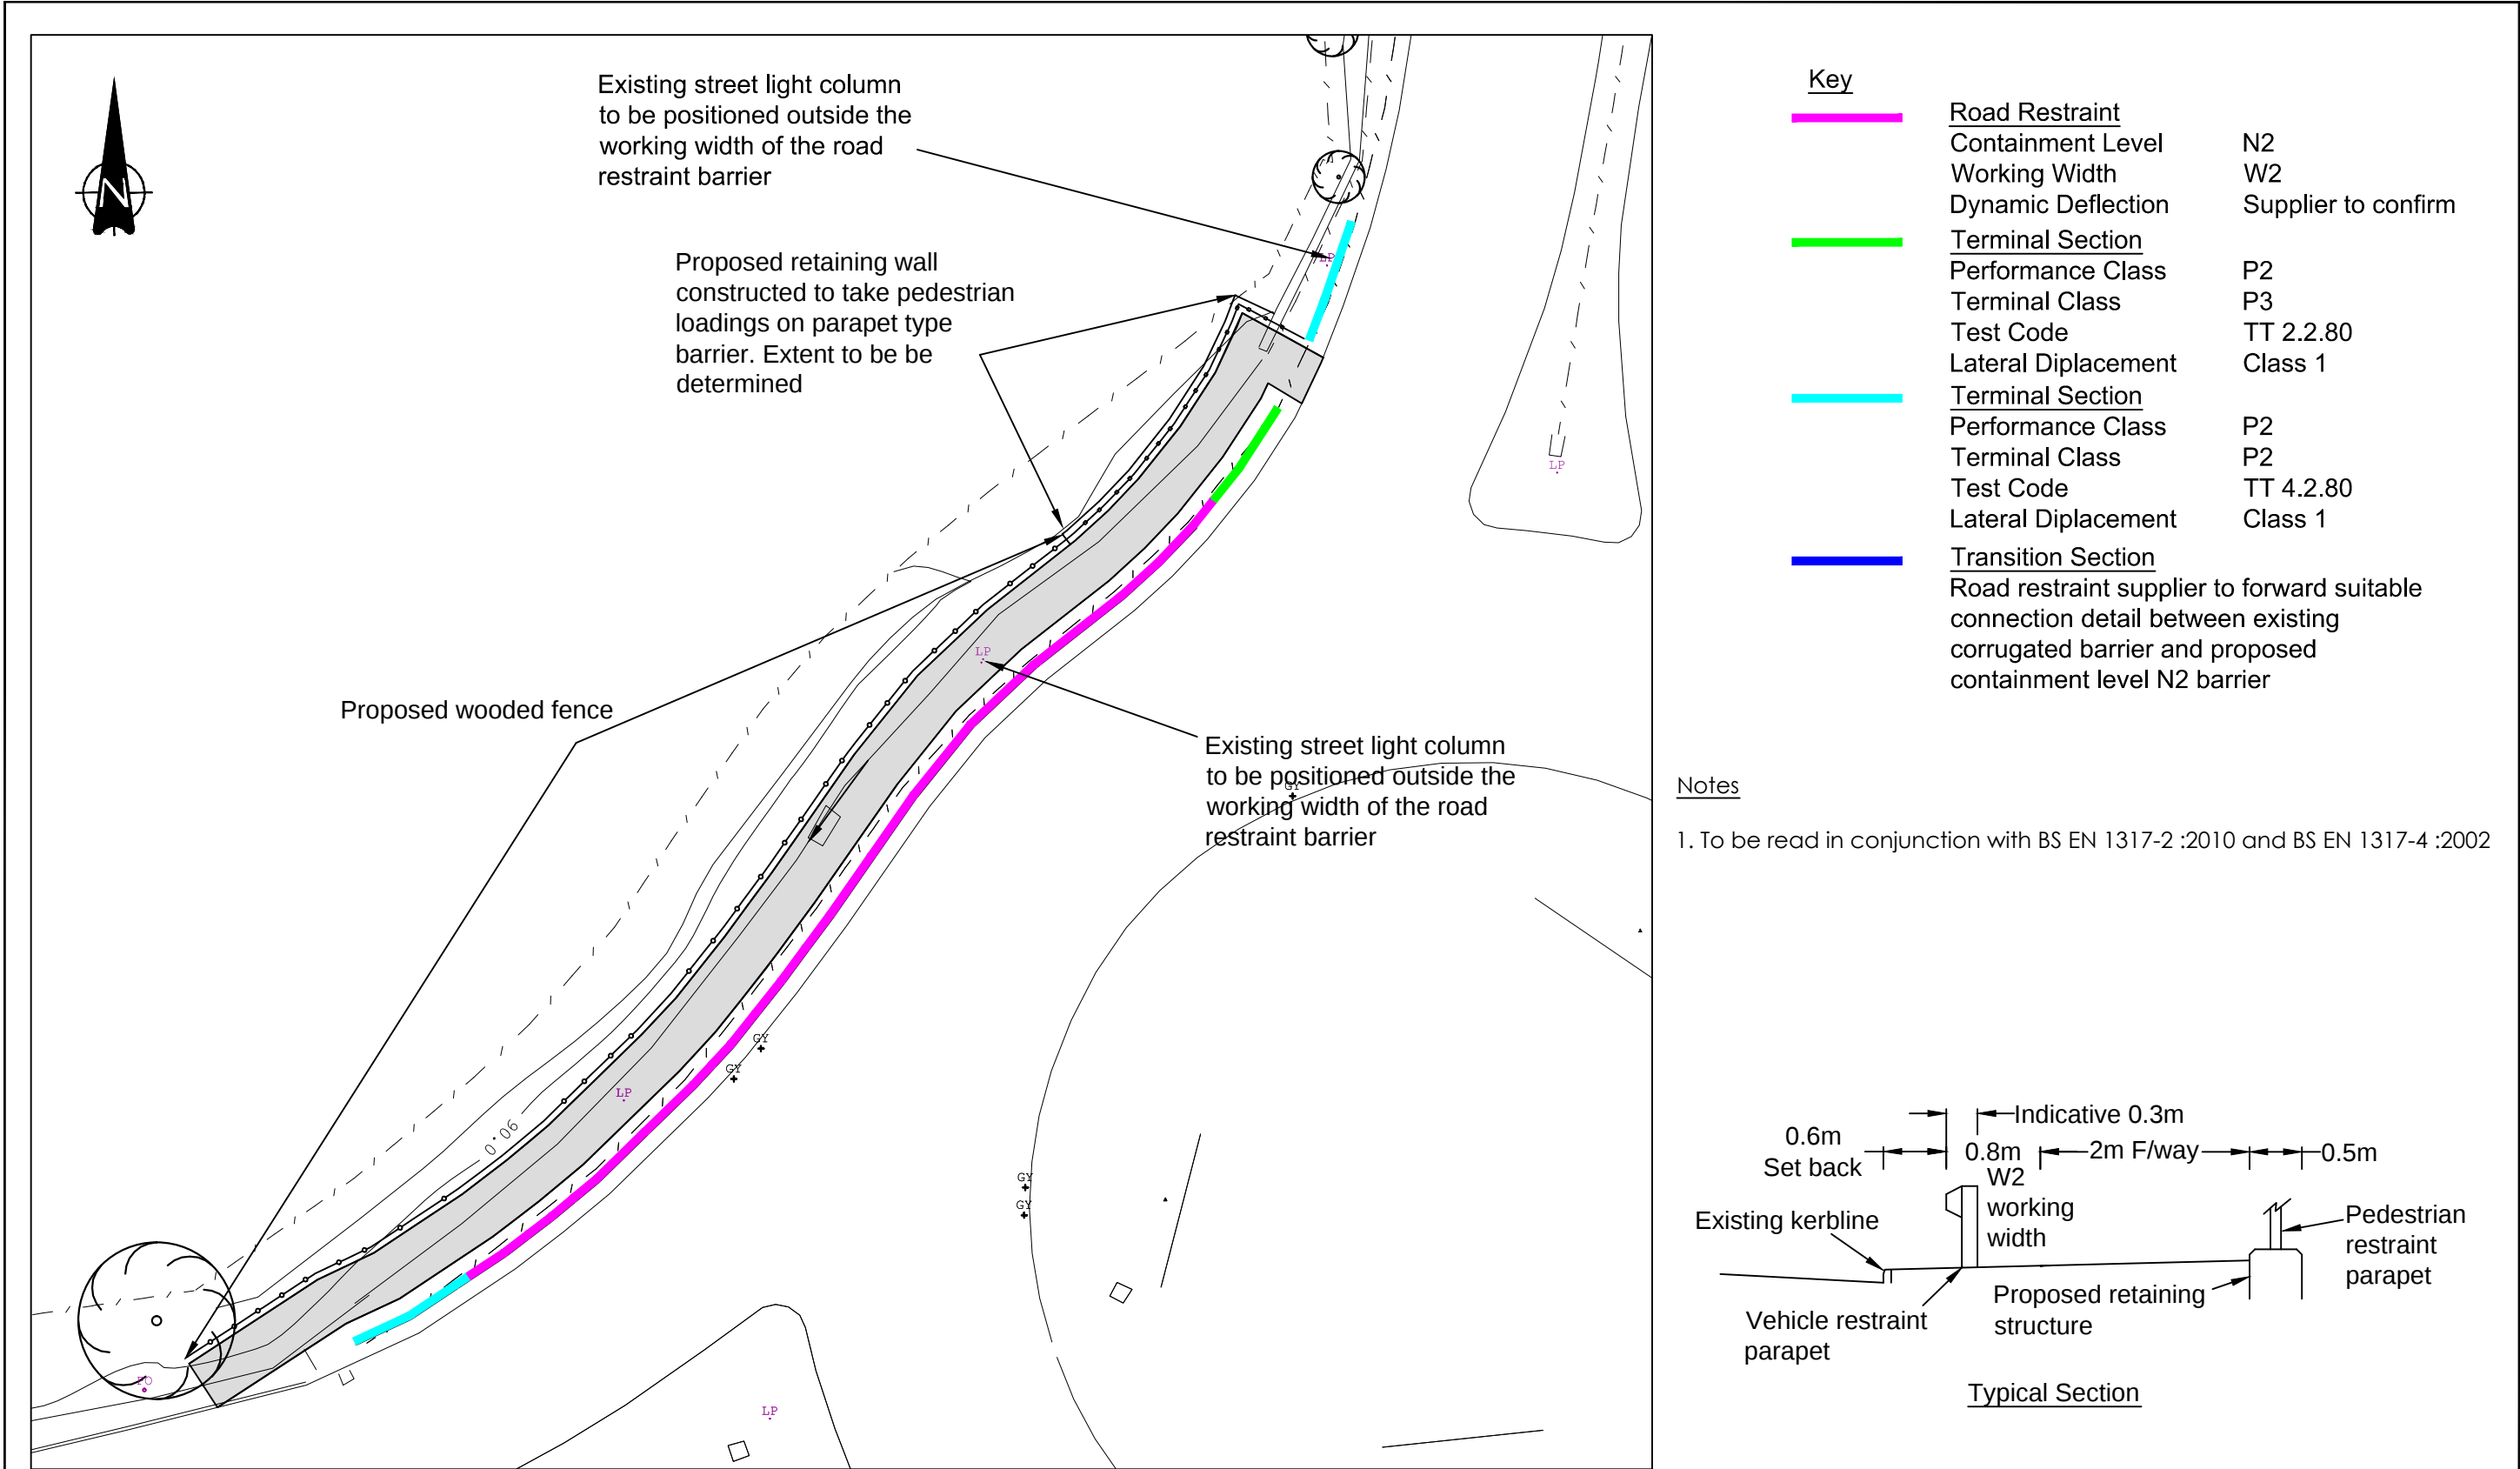

OS_LICENSE										
							Lodge Inns Limited	Road Restraint Specification		CTC INFRASTRUCTURE 7 Hall Road, Fulwood, Preston, PR2 9QD T - 07970 265 334 www.tonks-consulting.co.uk
	-	07/07/16	ORIGINAL ISSUE	HS	AD	REF	Pendle View			
	Rev	Date	Description	Dm	Chk	App		SCALE: 1:250 @A3	REV -	
							C039-110-002			