

320160245P

NEW TRAFFIC SIGN PEDESTRIANS IN ROAD (544.1) WITH DISTANCE PLATE (150 YDS) AT LOCATION 150 YDS FROM POINT A

NEW 2m WIDE FOOTWAY BETWEEN EXISTING FOOTPATH AND ROAD
EXISTING EARTH MOUND REDUCED TO CONSTRUCT FOOTWAY

EXISTING FOOTPATH TO BE RECONSTRUCTED WITH TARMAC
FOOTWAY DETAIL AND LIGHTING PROVIDED

EXISTING CHEVRON SIGNS TO BE REPLACED WITH NEW SIGNS IN THE SAME POSITION AND RAISED TO 2.1m TO THE UNDERSIDE OF THE SIGNS

RELOCATED EXISTING LAMP POST

EXISTING CRASH BARRIER REPLACED WITH TERMINAL SECTION

PROPOSED 2m WIDE FOOTWAY

NEW TIMBER POST AND RAIL FENCE

EXISTING SERVICE BOX TO BE INCORPORATED WITHIN FOOTWAY

EXISTING CRASH BARRIER REPLACED WITH HIGH CONTAINMENT BARRIER

RELOCATED EXISTING LAMP POST


NEW CONCRETE RETAINING WALL WITH PEDESTRIAN BARRIER ON TOP

EMBANKMENT REPROFILING TO NO GREATER THAN 1:2.5

GENERAL
ARRANGEMENT
SHEET 1 OF 3

SCALE: 1:250 @A3	REV -
C039-02	

INFRASTRUCTURE
7 Hall Road, Fulwood, Preston, PR2 9QD
T - 07970 265 334
www.tonks-consulting.co.uk

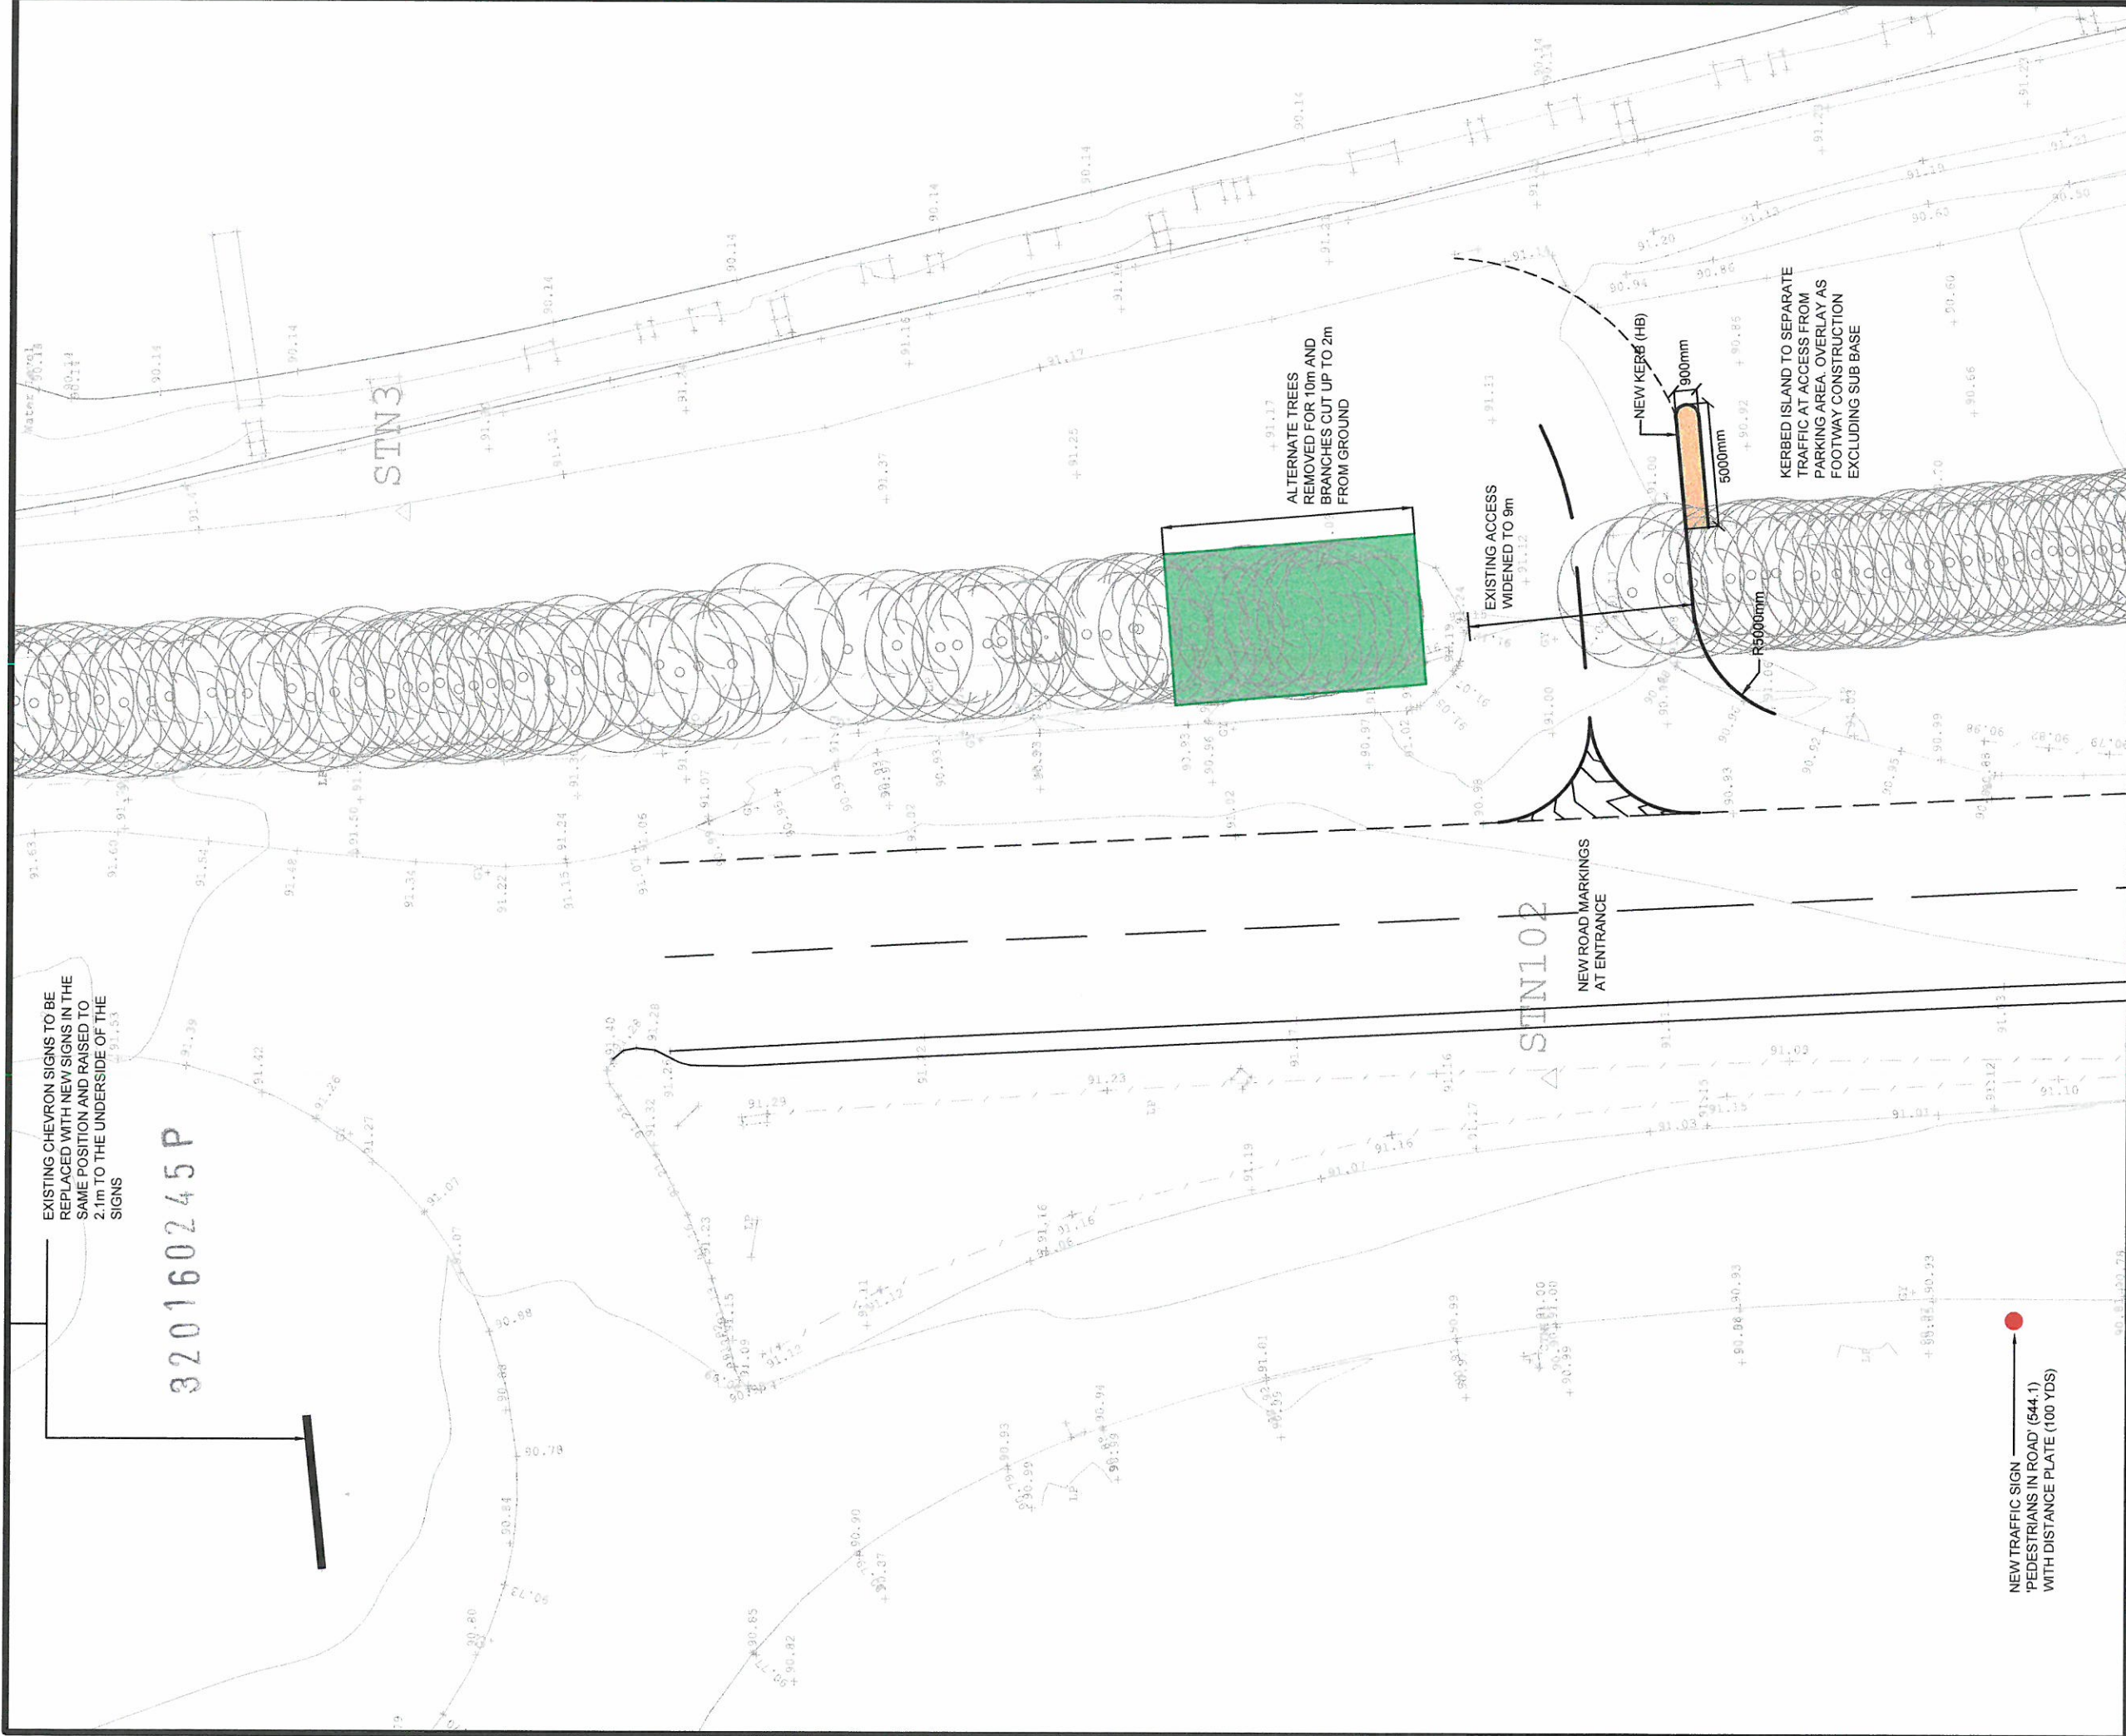

EXISTING CHEVRON SIGNS TO BE REPLACED WITH NEW SIGNS IN THE SAME POSITION AND RAISED TO 2.1m TO THE UNDERSIDE OF THE SIGNS

320160245P

ALTERNATE TREES REMOVED FOR 10m AND BRANCHES CUT UP TO 2m FROM GROUND

EXISTING ACCESS WIDENED TO 9m

NEW ROAD MARKINGS AT ENTRANCE

NEW KERB (HB)

KERBED ISLAND TO SEPARATE TRAFFIC AT ACCESS FROM PARKING AREA. OVERLAY AS FOOTWAY CONSTRUCTION EXCLUDING SUB BASE

NEW TRAFFIC SIGN
"PEDESTRIANS IN ROAD" (544.1)
WITH DISTANCE PLATE (100 YDS)

CTC

INFRASTRUCTURE

7 Hall Road, Fulwood, Preston, PR2 9QD

T - 07970 265 334

www.tonks-consulting.co.uk

GENERAL ARRANGEMENT SHEET 2 OF 3

LODGE INNS LTD

PENDLE VIEW FISHERIES


SCALE: 1:250 @A3

REV -

C039-02

Rev	Date	Description	Dwn	Chk	App
-		ORIGINAL ISSUE			

320160245P

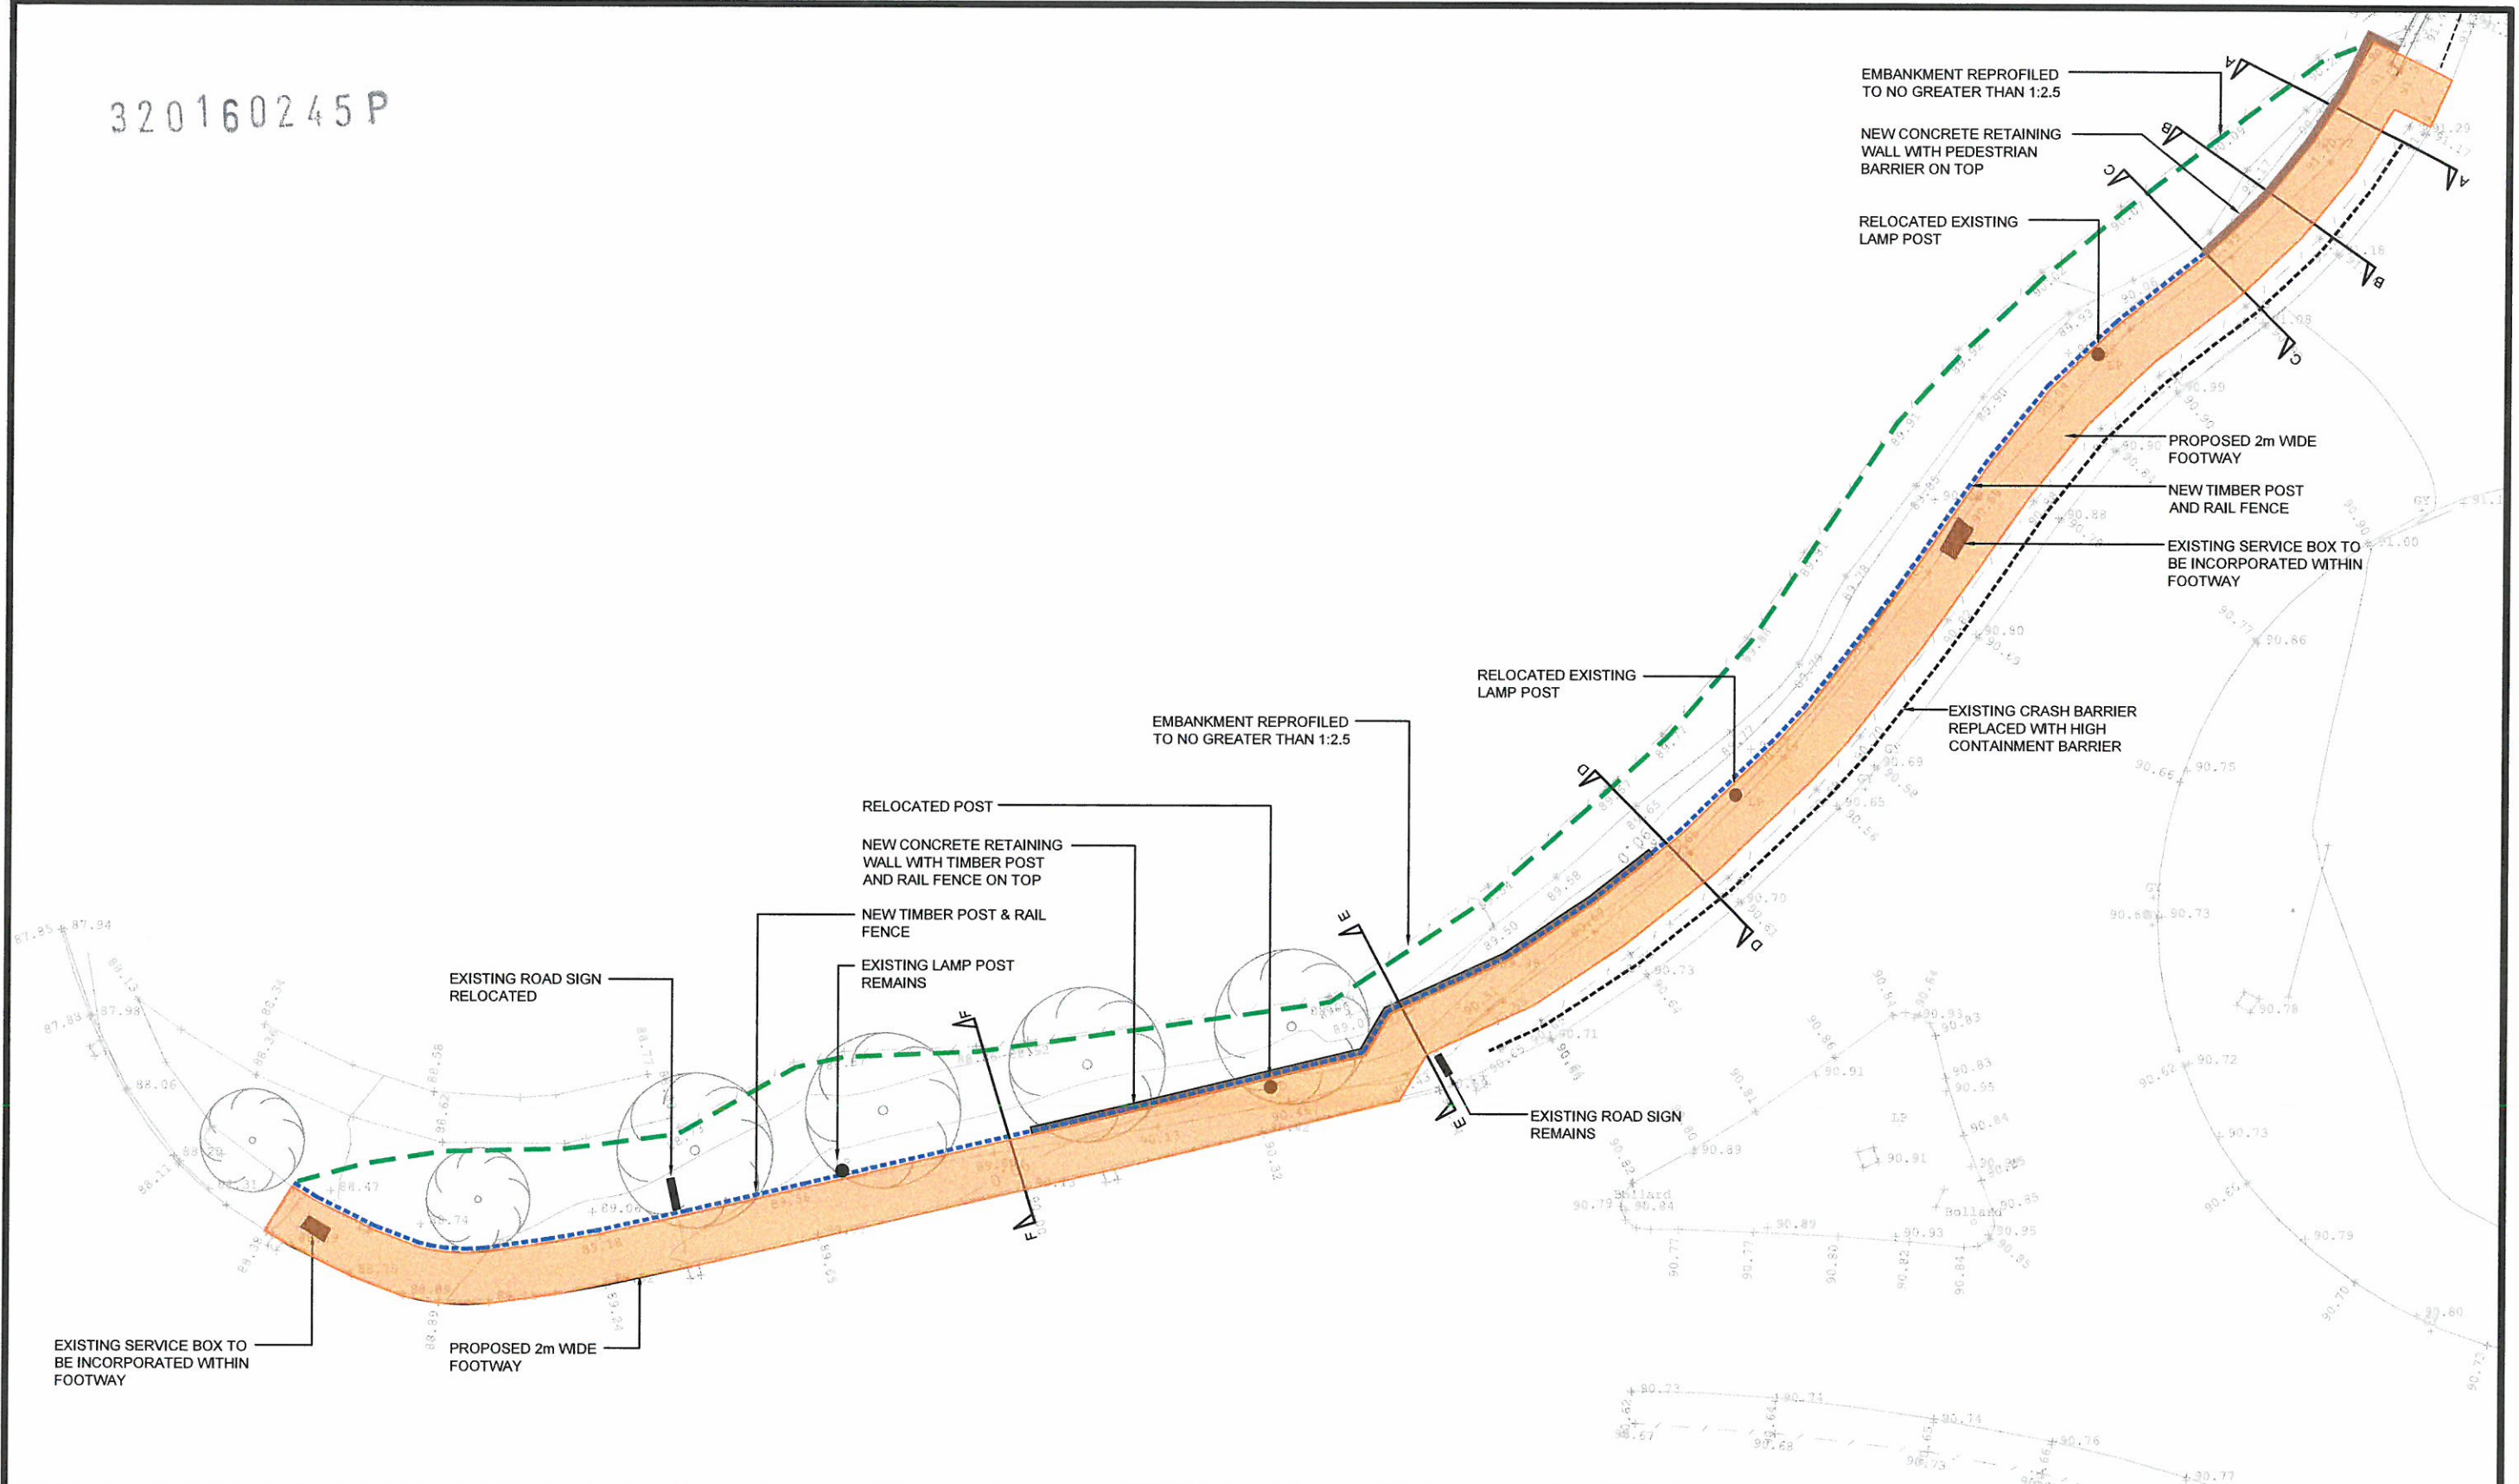

LODGE INNS LTD

PENDLE VIEW FISHERIES

GENERAL
ARRANGEMENT
SHEET 3 OF 3

SCALE: 1:250 @A3 REV -
C039-02

CTC

INFRASTRUCTURE
7 Hall Road, Fulwood, Preston, PR2 9QD
T - 07970 265 334
www.tonks-consulting.co.uk