


320160245P

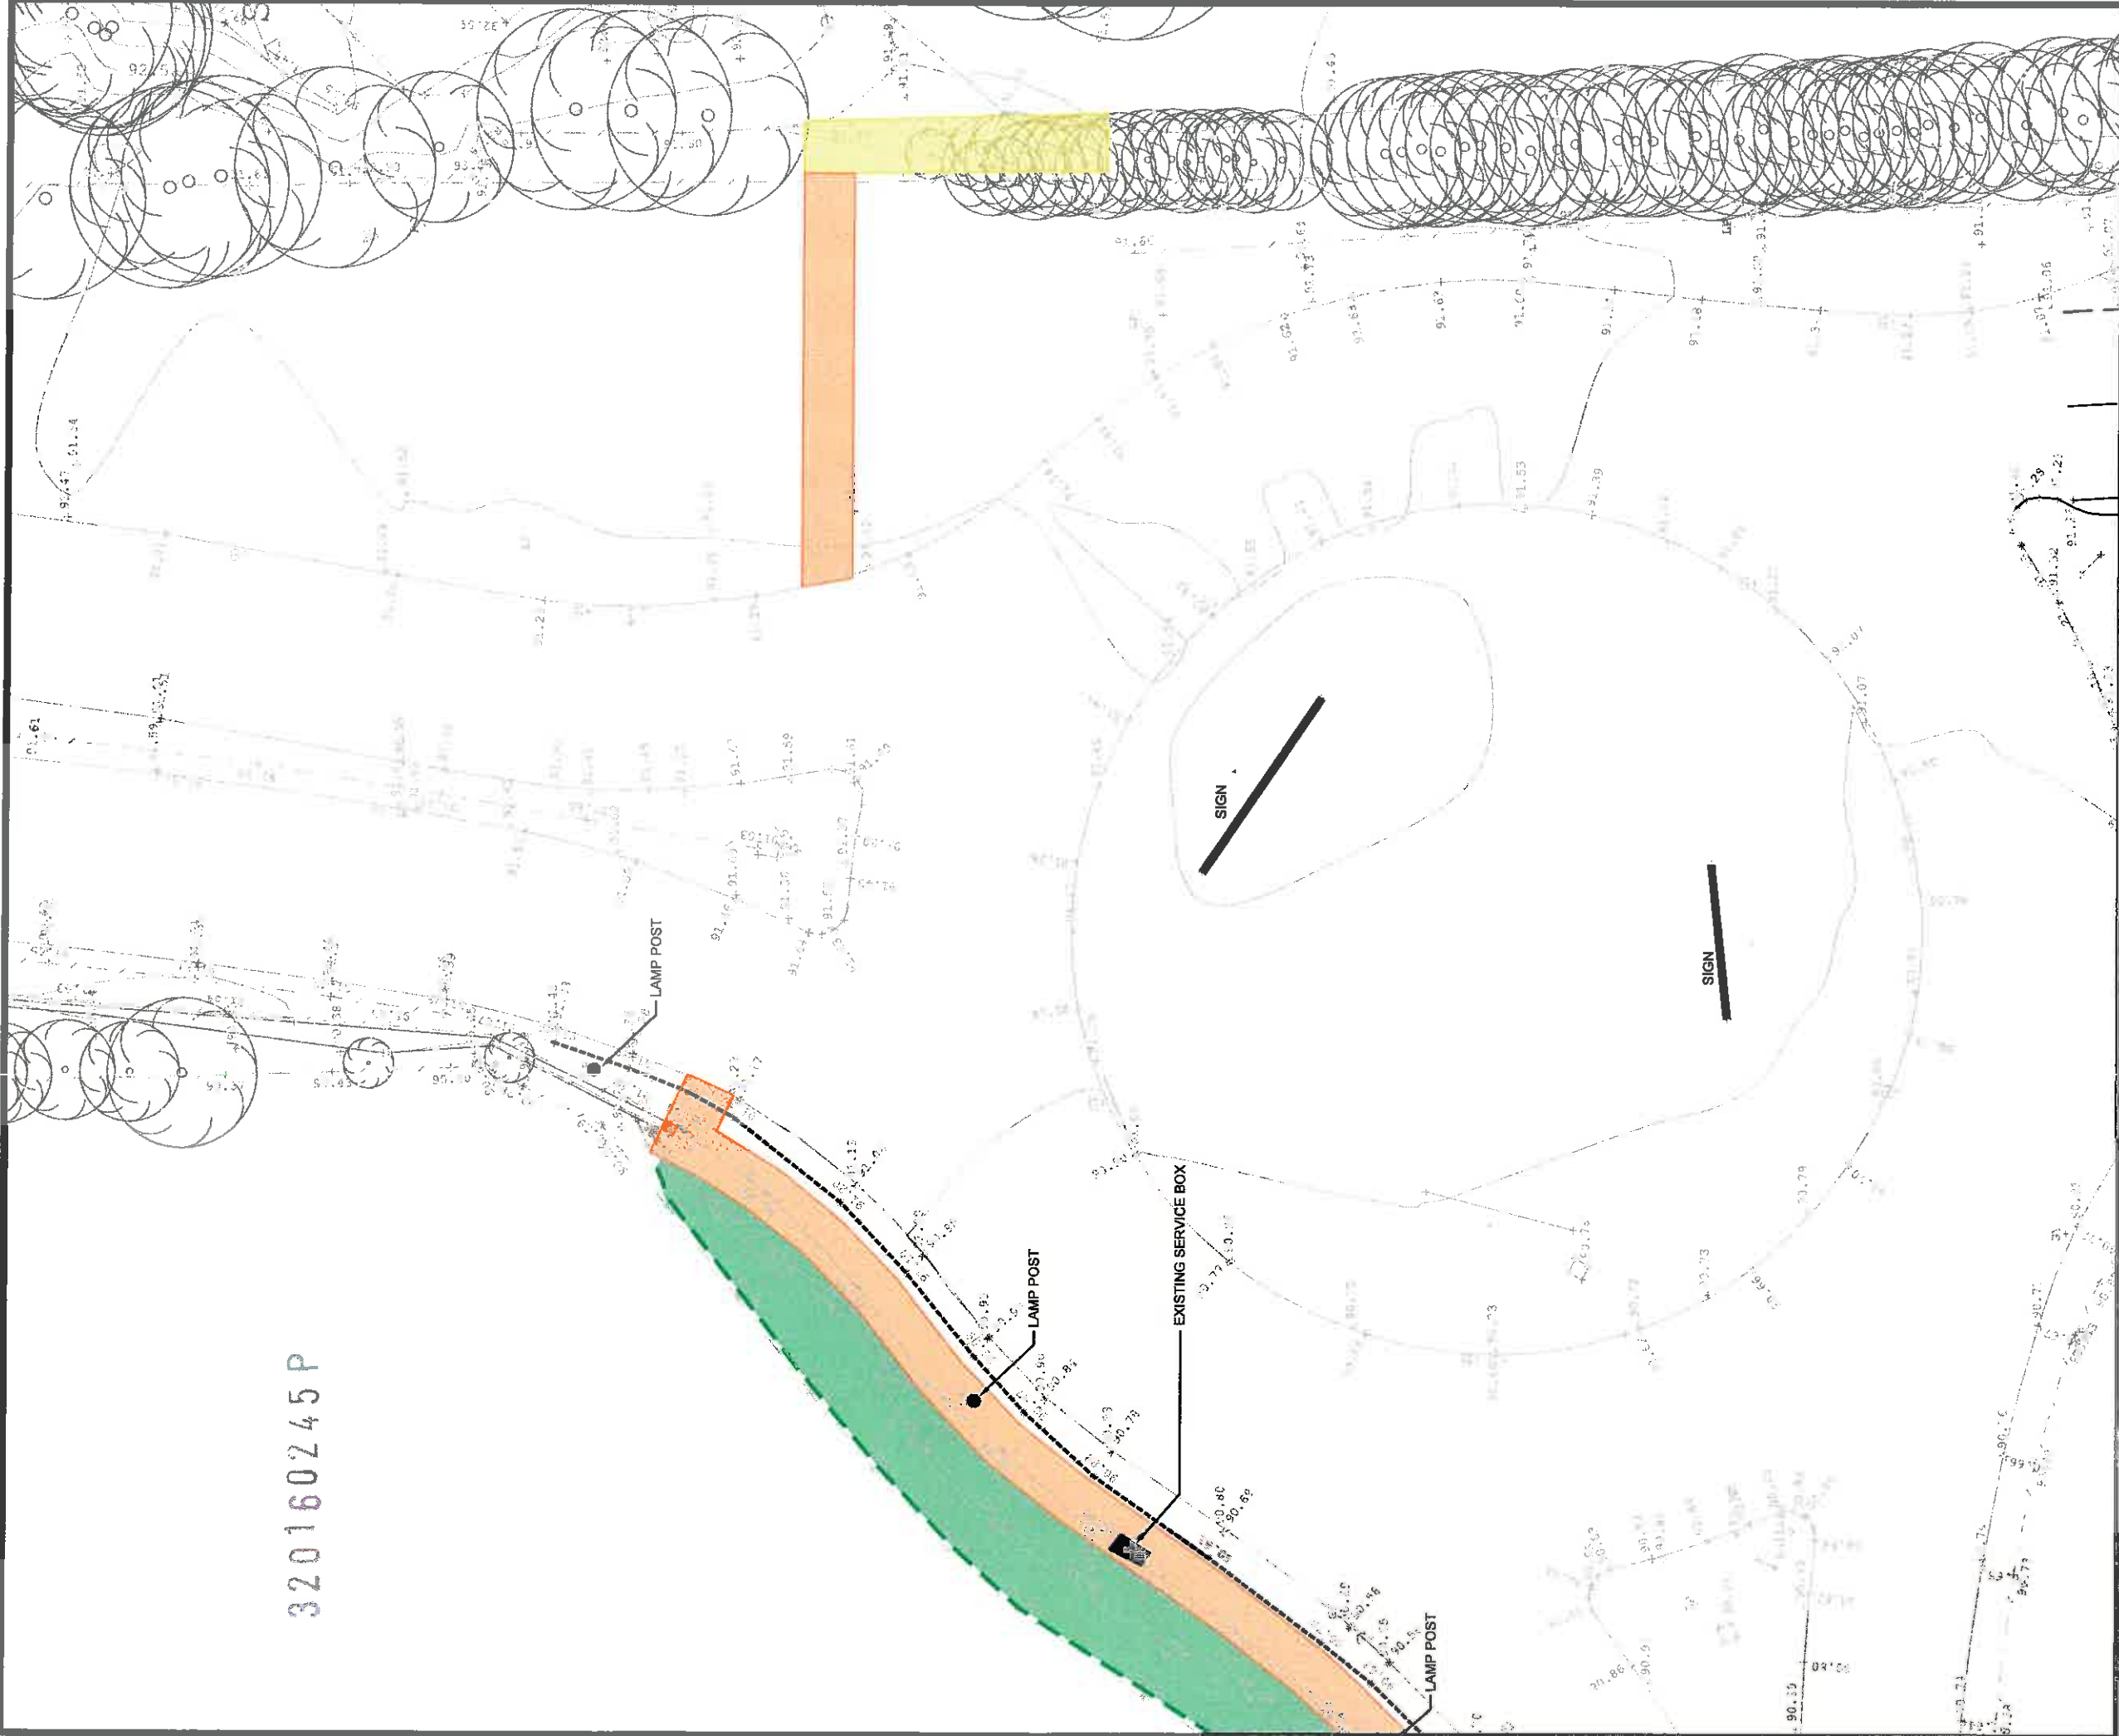

Rev	Date	Description	Dwn	Chk	App
-		ORIGINAL ISSUE			

320160245P

LODGE INNS LTD


PENDLE VIEW FISHERIES

SITE CLEARANCE
SHEET 1 OF 3

SCALE: 1:250 @A3 REV -
C039-03

CTC

INFRASTRUCTURE
7 Hall Road, Fulwood, Preston, PR2 9QD
T - 07970 265 334
www.tonks-consulting.co.uk

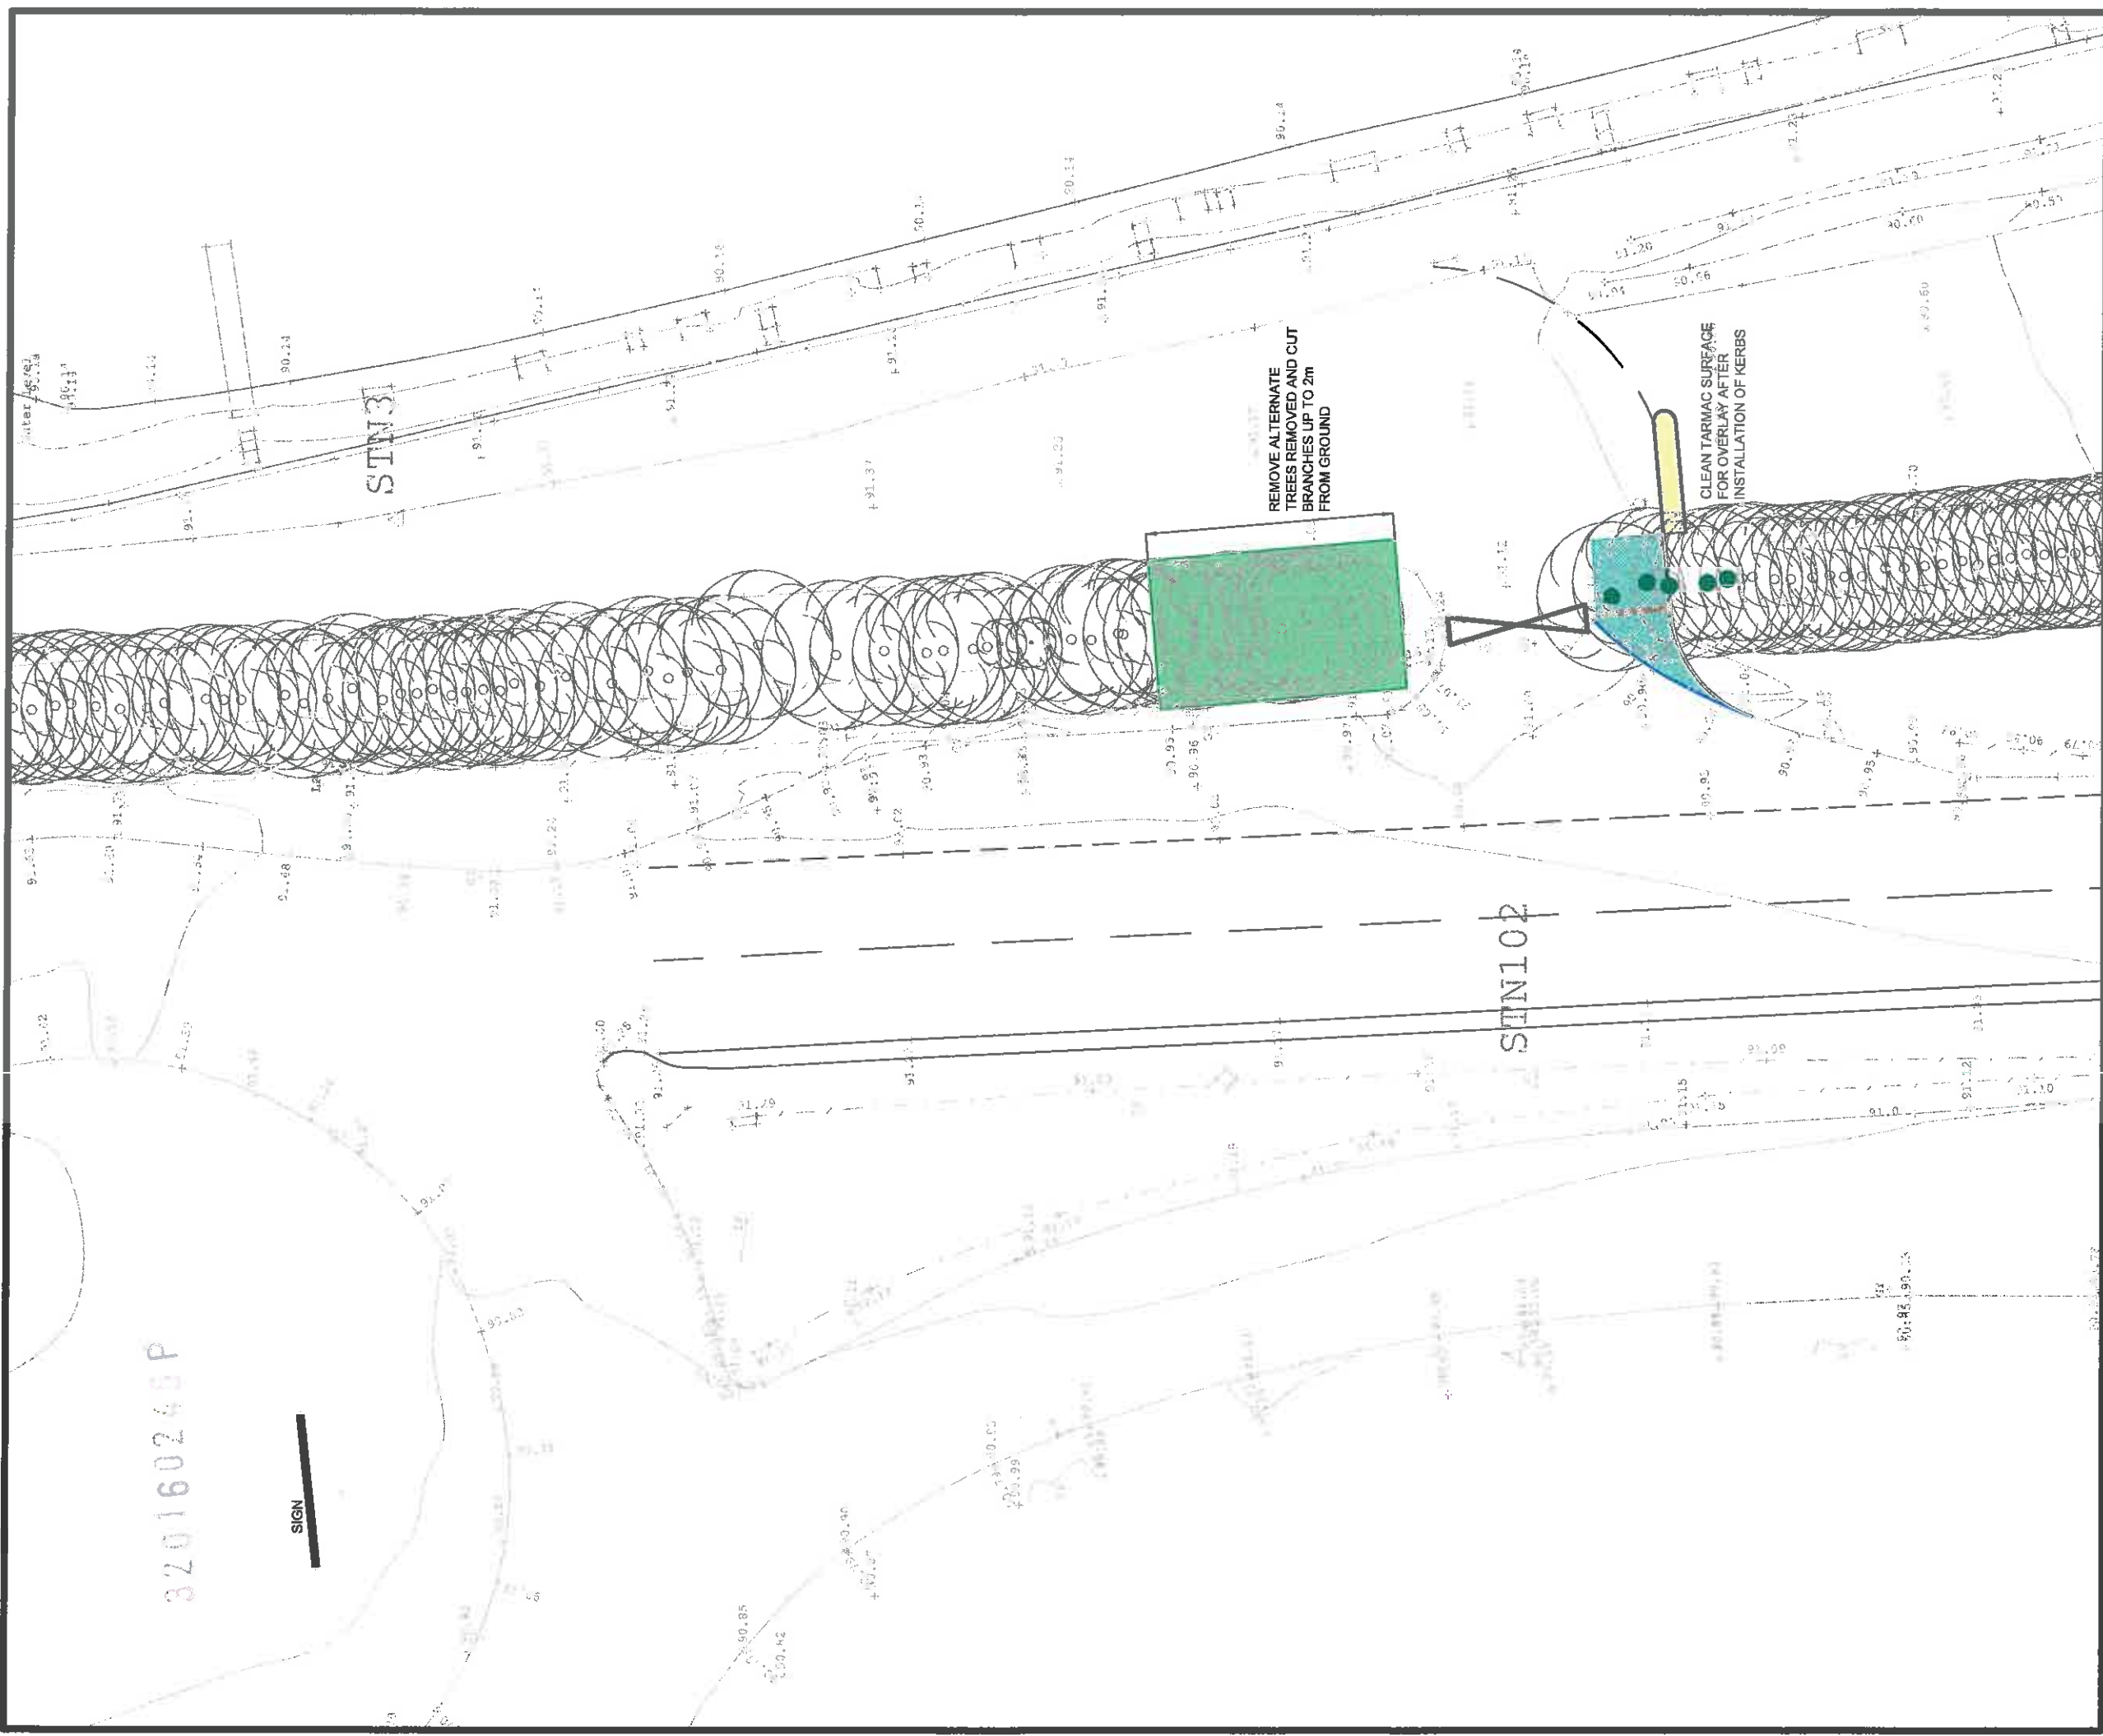

Rev	Date	Description	Dwn	Chk	App

320160245P

LODGE INNS LTD

PENDLE VIEW FISHERIES


SITE CLEARANCE
SHEET 2 OF 3

SCALE: 1:250 @A3
C039-03

REV -

320160245P

- EXISTING HIGHWAY BARRIER TO BE REMOVED
- CONCRETE RETAINING WALL TO BE REDUCED IN HEIGHT BELOW PROPOSED FOOTWAY LEVEL
- TOPSOIL TO BE REMOVED TO ENABLE CONSTRUCTION OF NEW FOOTWAY
- EXISTING POST, LIGHTING COLUMNS AND SIGNS TO BE CAREFULLY REMOVED AND STORED FOR REUSE. CHEVRON SIGNS TO BE RAISED INSITU
- TOPSOIL TO BE STRIPPED FOR EMBANKMENT WORKS. TREES TO BE UNAFFECTED
- TOP SURFACE OF FOOTPATH REMOVED AND SURFACING
- REMOVE EXISTING KERB
- REMOVE EXISTING TREES
- REMOVE EXISTING TIMBER FENCE
- GRASS AND TOPSOIL AREA TO BE STRIPPED FOR NEW ACCESS WIDENING CONSTRUCTION
- EXISTING GATES AND GATE POSTS TO BE REMOVED

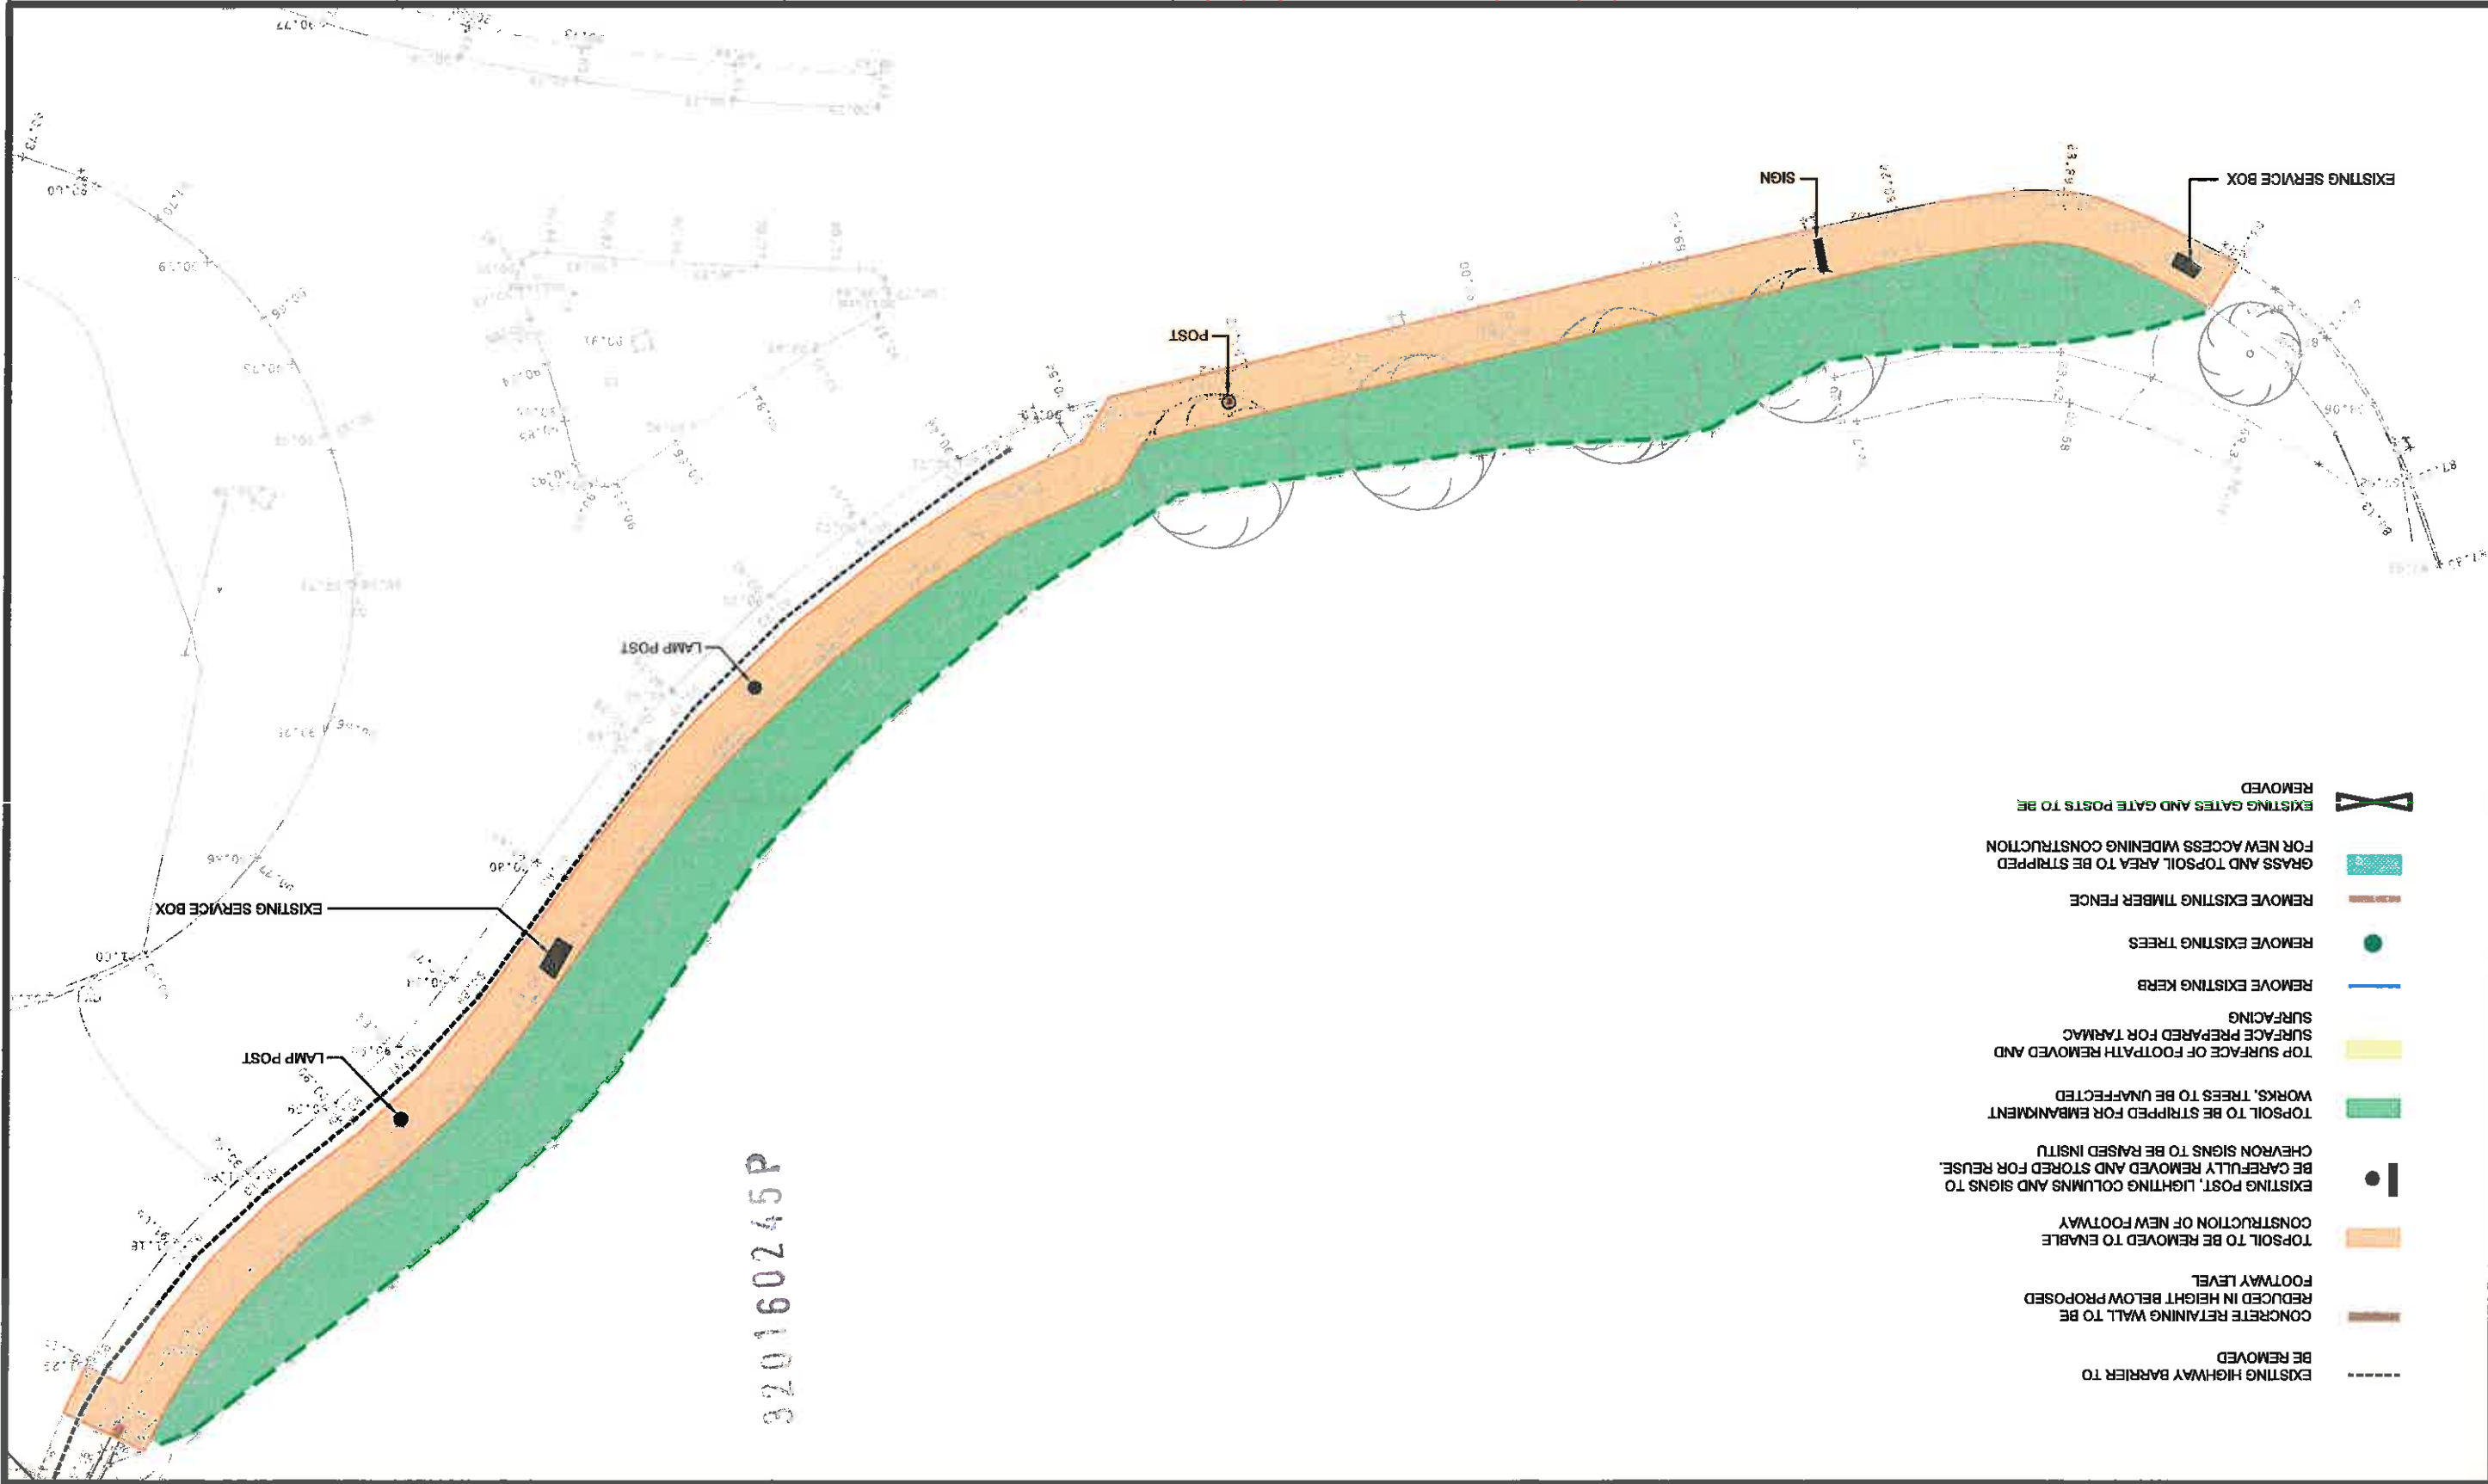

Rev	Date	Description	Dm	Chk	App
-		ORIGINAL ISSUE			

PENDLE VIEW FISHERIES

LODGE INNS LTD

C039-03

SCALE: 1:250 @A3

REV -

SITE CLEARANCE
SHEET 3 OF 3

CTC

INFRASTRUCTURE

7 Hall Road, Fulwood, Preston, PR2 9QD
T - 07970 265 334

www.tonks-consulting.co.uk