


NOTES
 THIS DRAWING IS TO BE READ IN CONJUNCTION WITH ALL OTHER DRAWINGS FOR THIS PROJECT.
 ALL LEVELS AND DIMENSIONS ARE TO BE CHECKED ON SITE BY THE CONTRACTOR, PRIOR TO PLACING ORDERS OR COMMENCING ANY OF THE RELEVANT WORKS.
 ALL DIMENSIONS ARE IN MILLIMETRES UNLESS STATED OTHERWISE.
 ANY DISCREPANCIES BETWEEN THE INFORMATION SHOWN ON THE PLAN AND THAT FOUND ON SITE ARE TO BE REPORTED TO THE DESIGNER IMMEDIATELY.

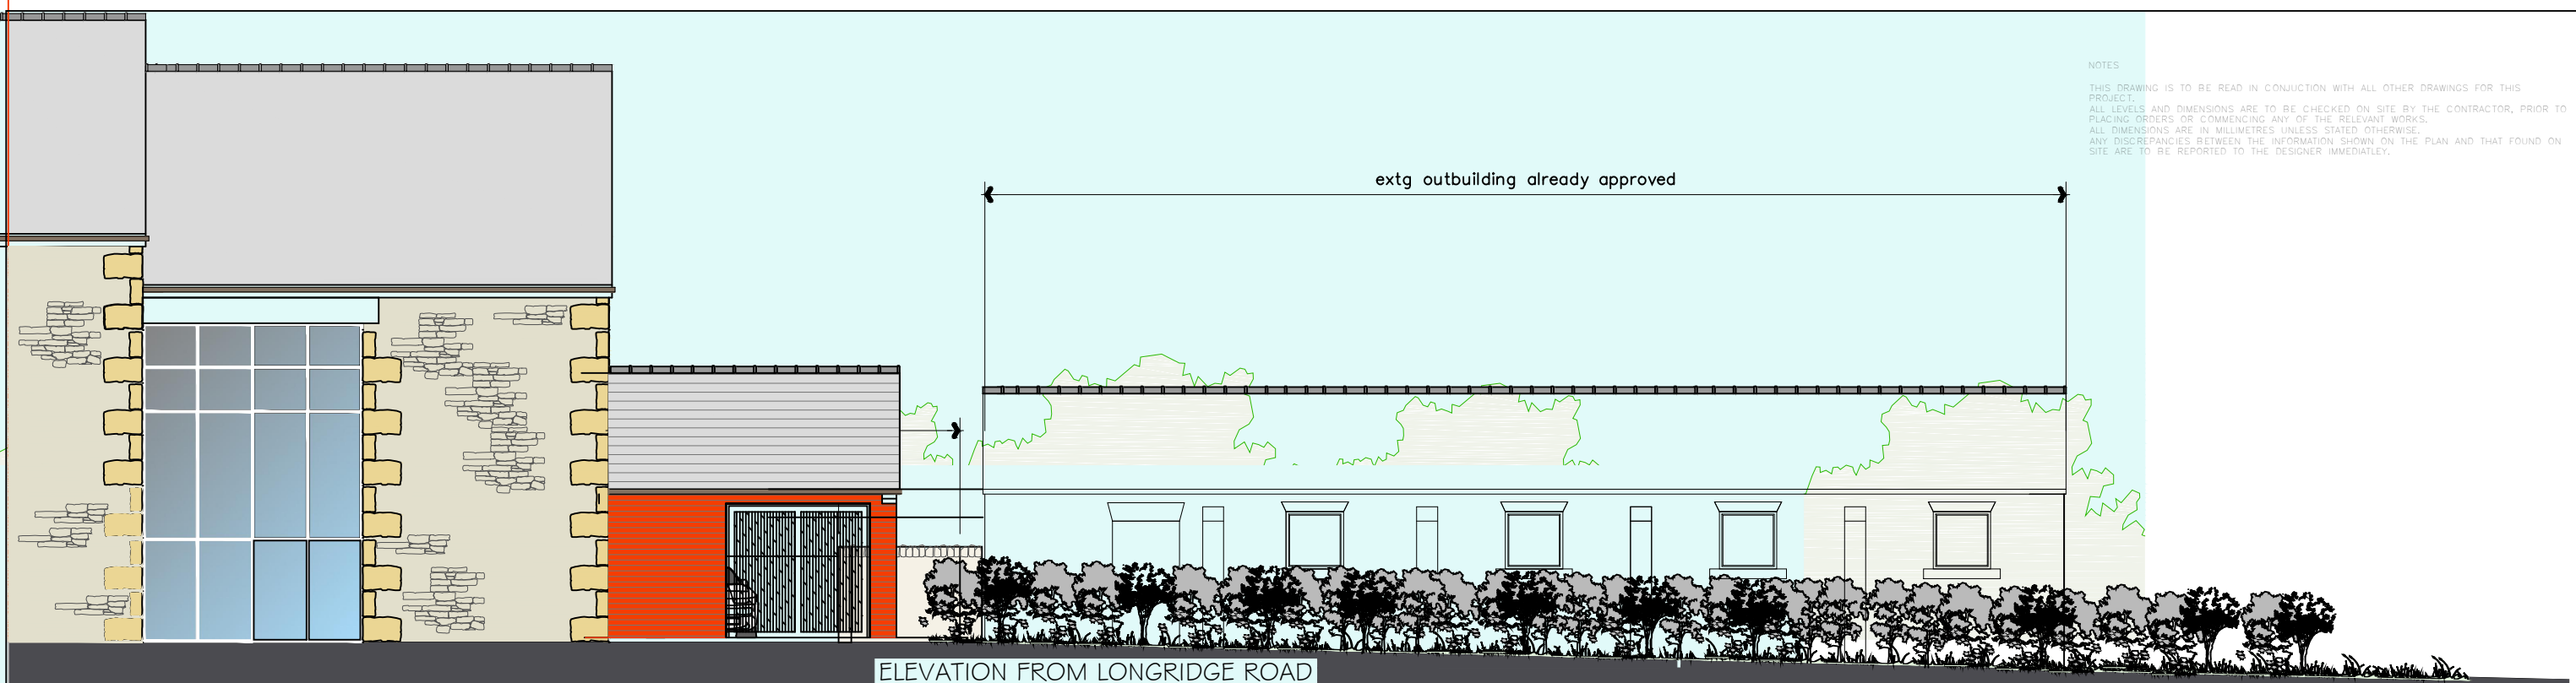

ELEVATION FROM LONGRIDGE ROAD



ELEVATION FROM CURTIS HOUSE


A 03.06.15 elevations amended to have roof opposite way

Rev.	Date	Description
------	------	-------------

A.L.H. Design Services
 Barley Cottage, Brewery Street, Longridge, Lancs
 PR3 3NB, Tel & Fax : (01772) 785719

Client
 Mr N. Sugden,
 Curtis House,
 Thornley-With Wheatley
 Nr Longridge,
 Lancs.

Job/Scheme Title
 ERECTION OF DOUBLE GARAGE

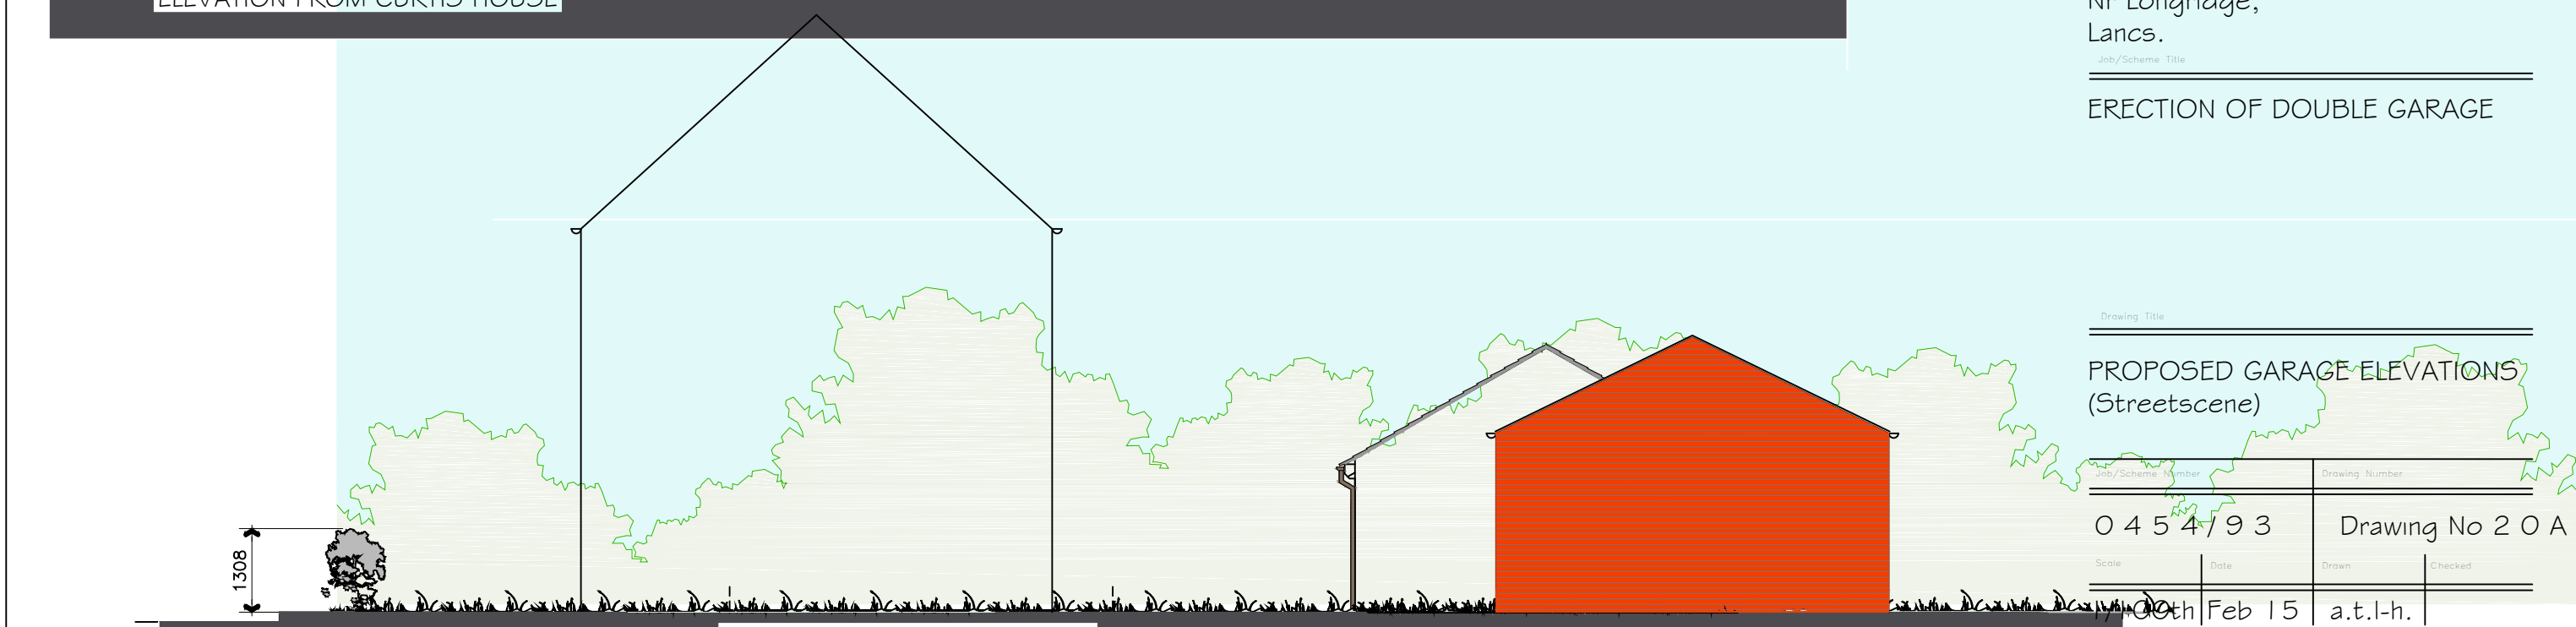

ELEVATION FROM LORD'S LANE

Drawing Title
**PROPOSED GARAGE ELEVATIONS
 (Streetscene)**

Job/Scheme Number	Drawing Number		
0454/93	Drawing No 20A		
Scale	Date	Drawn	Checked
	09th Feb 15	a.t.l-h.	