


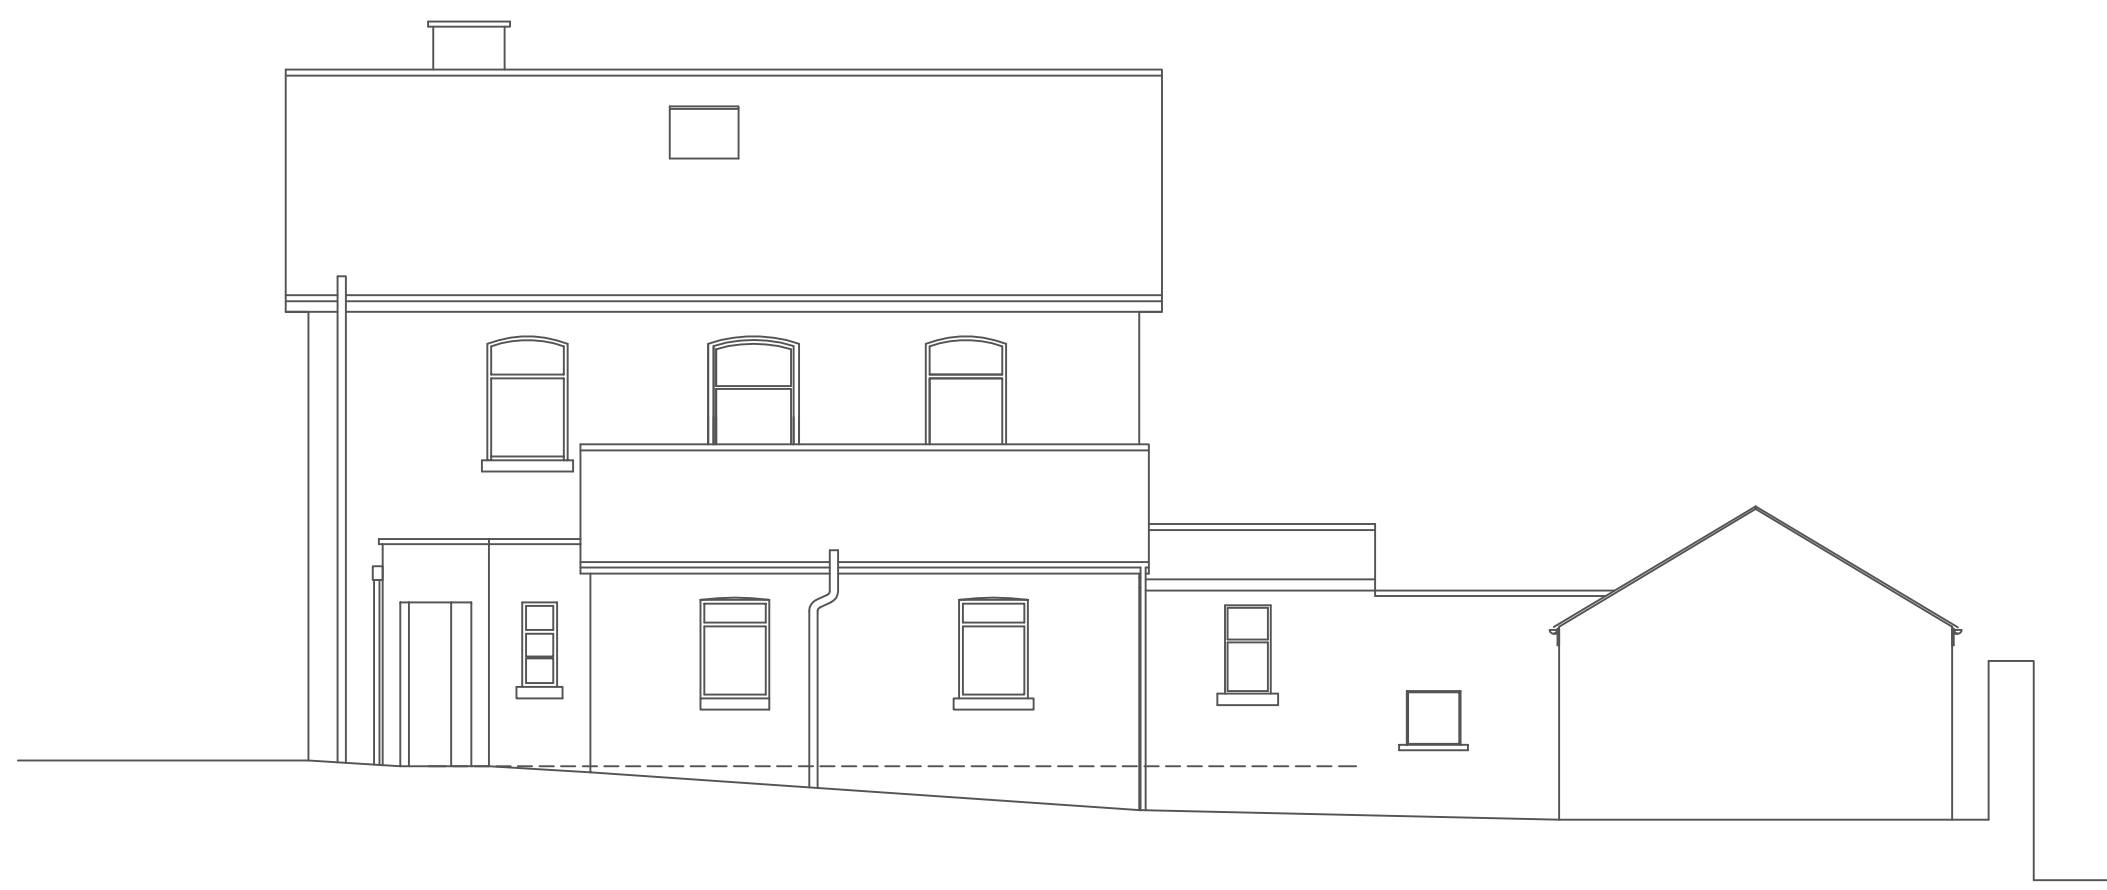


NORTH WEST ELEVATION



SOUTH WEST ELEVATION

Mr & Mrs Holden
Broom Hill
54 Higher Road
Longridge


Plans and Elevations Existing
March 2016
Scale Varies

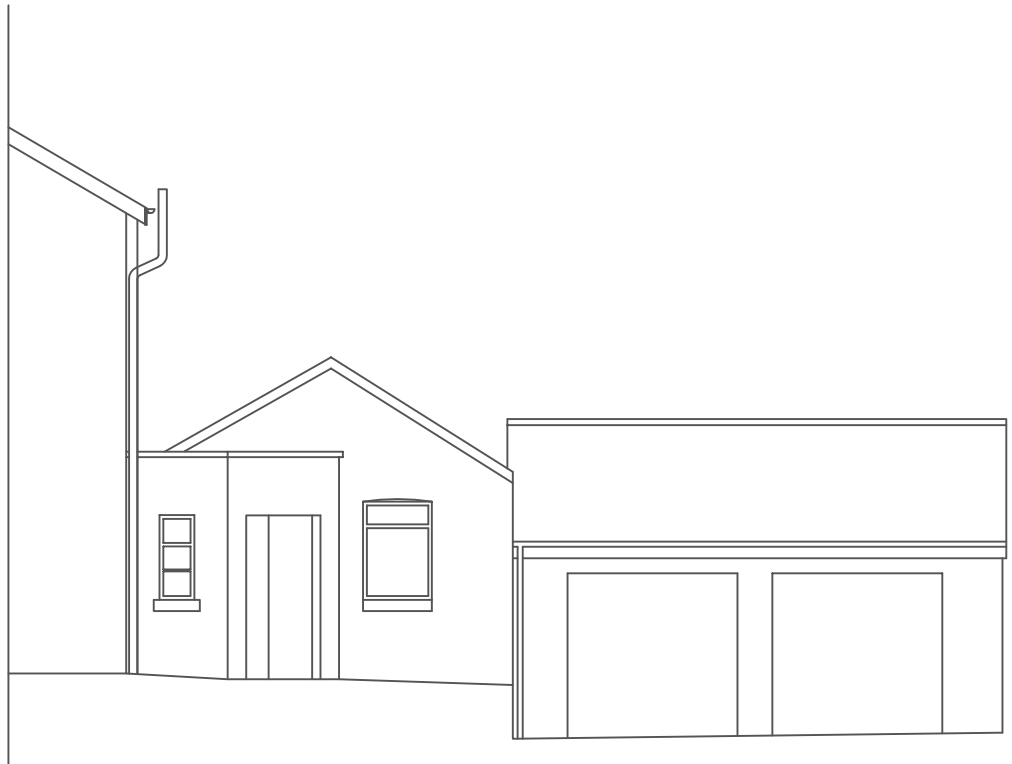



NORTH EAST ELEVATION





SOUTH EAST ELEVATION

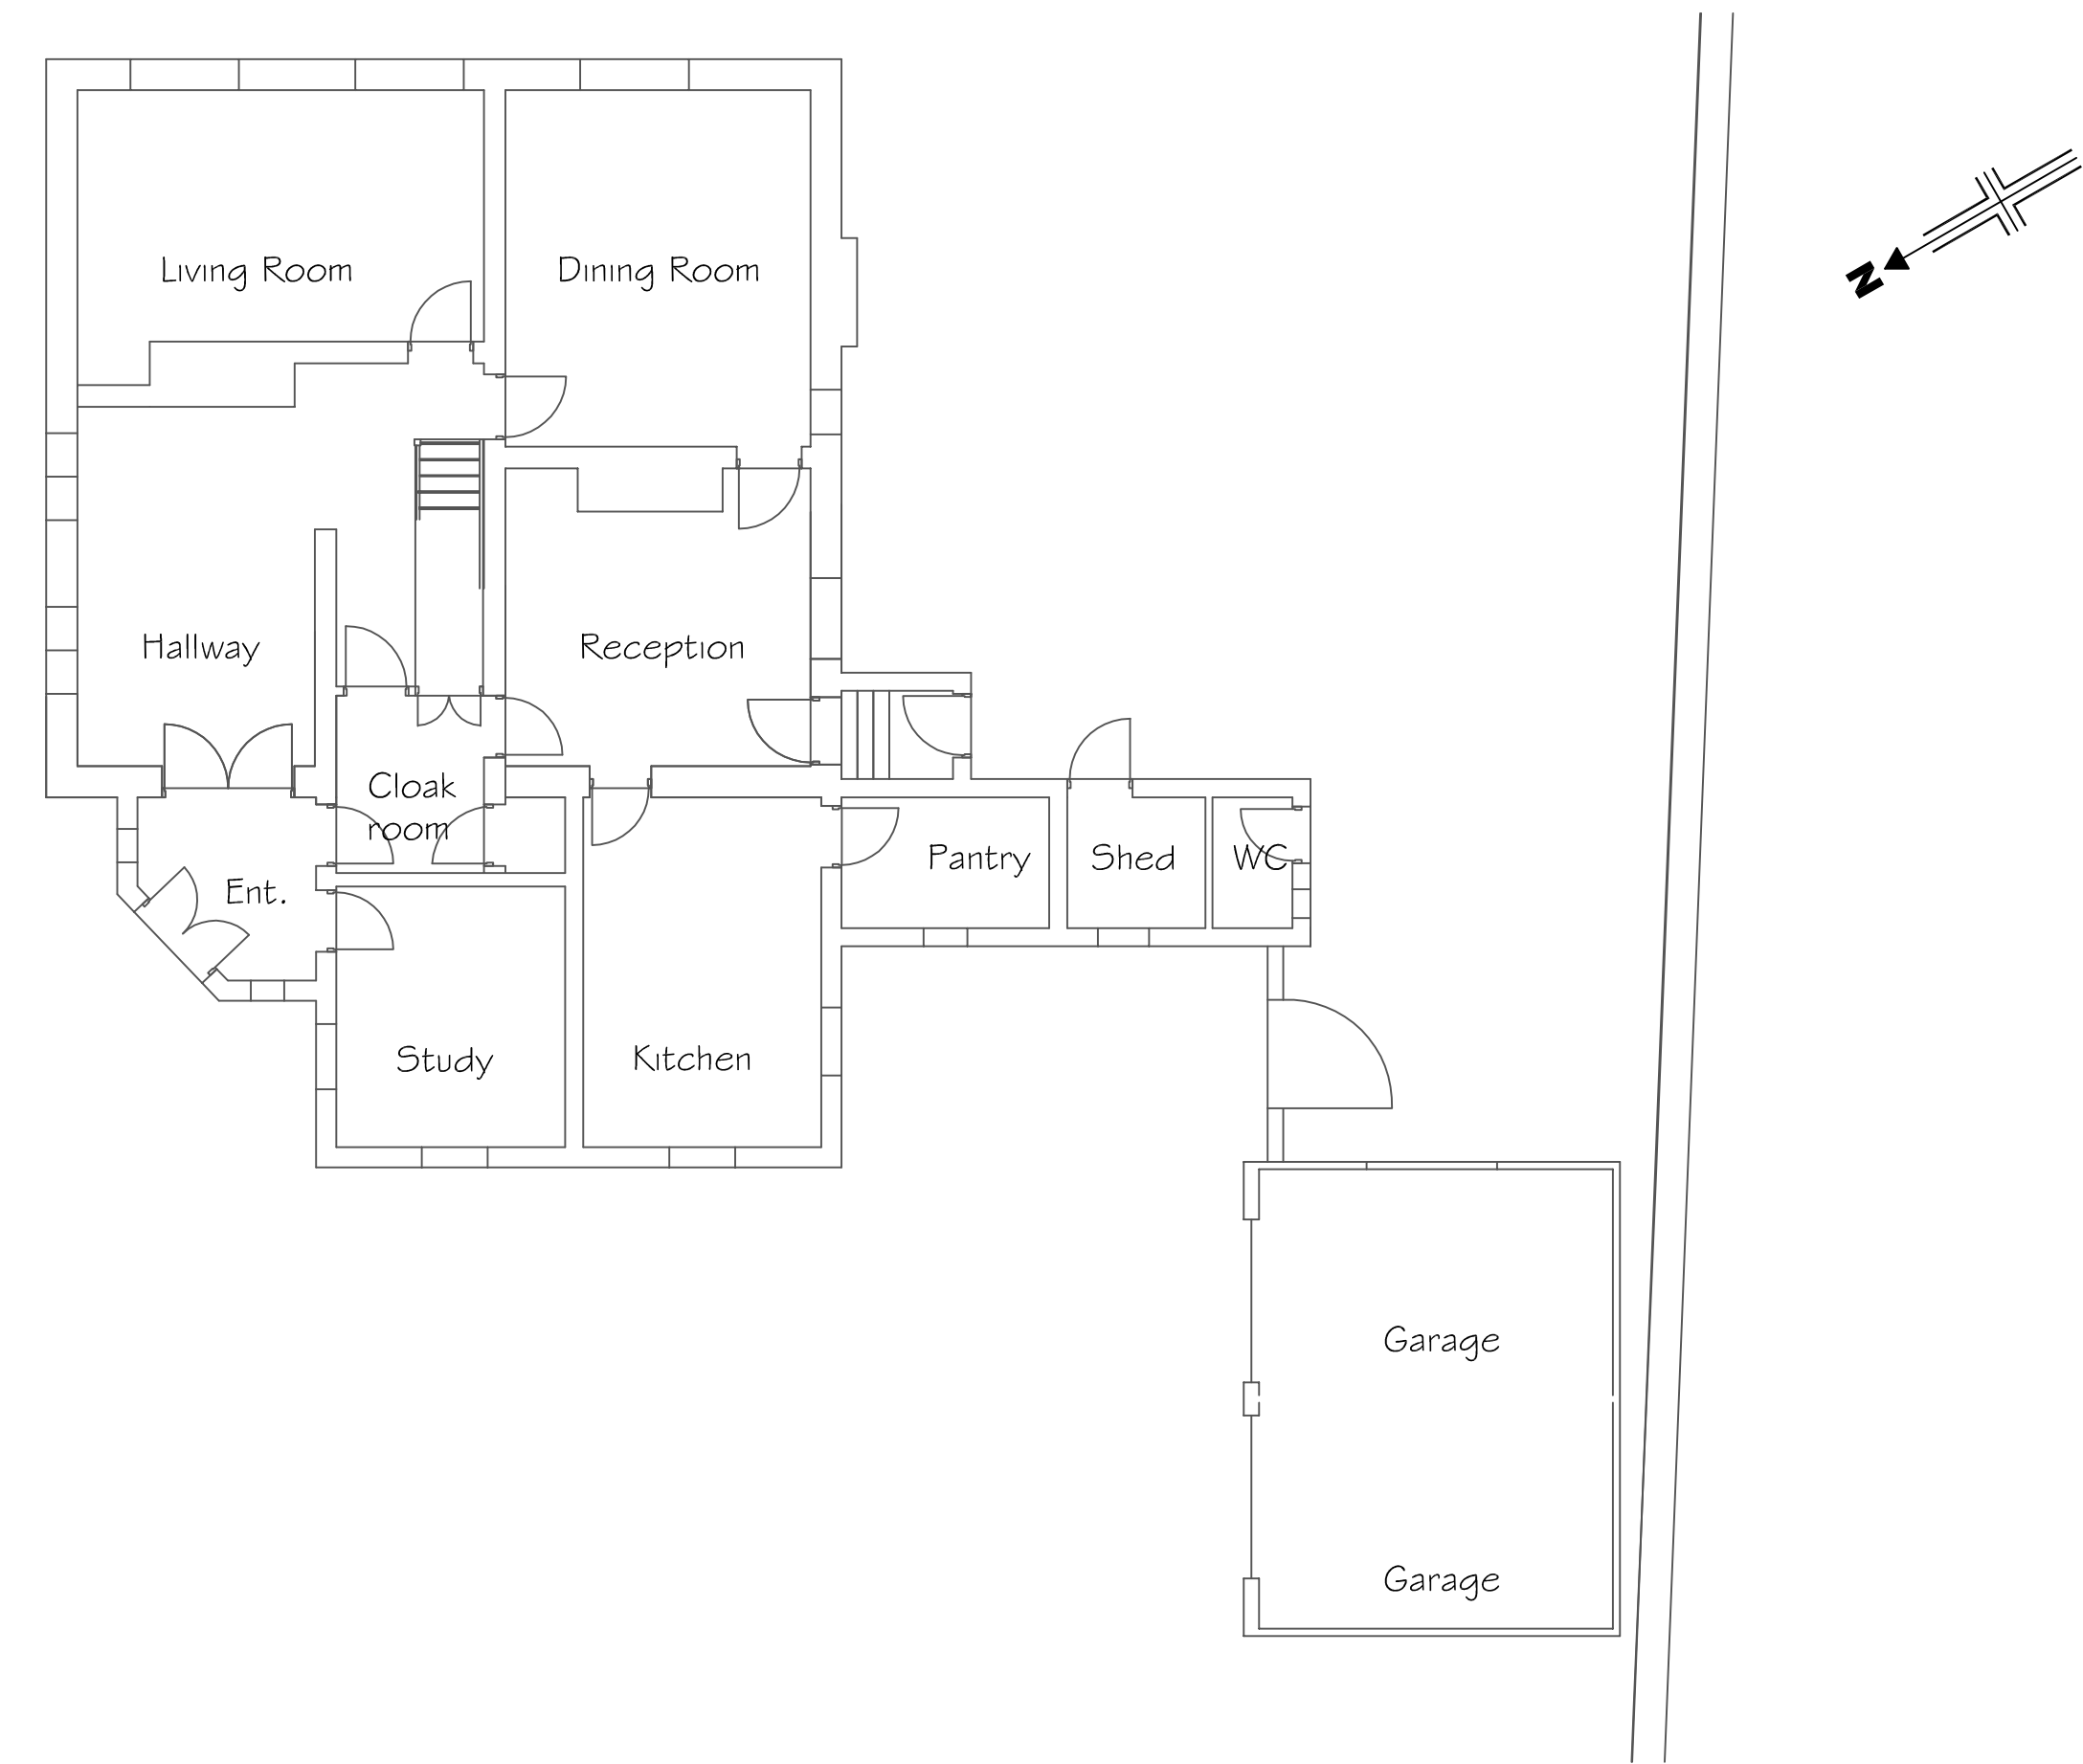

GROUND FLOOR PLAN

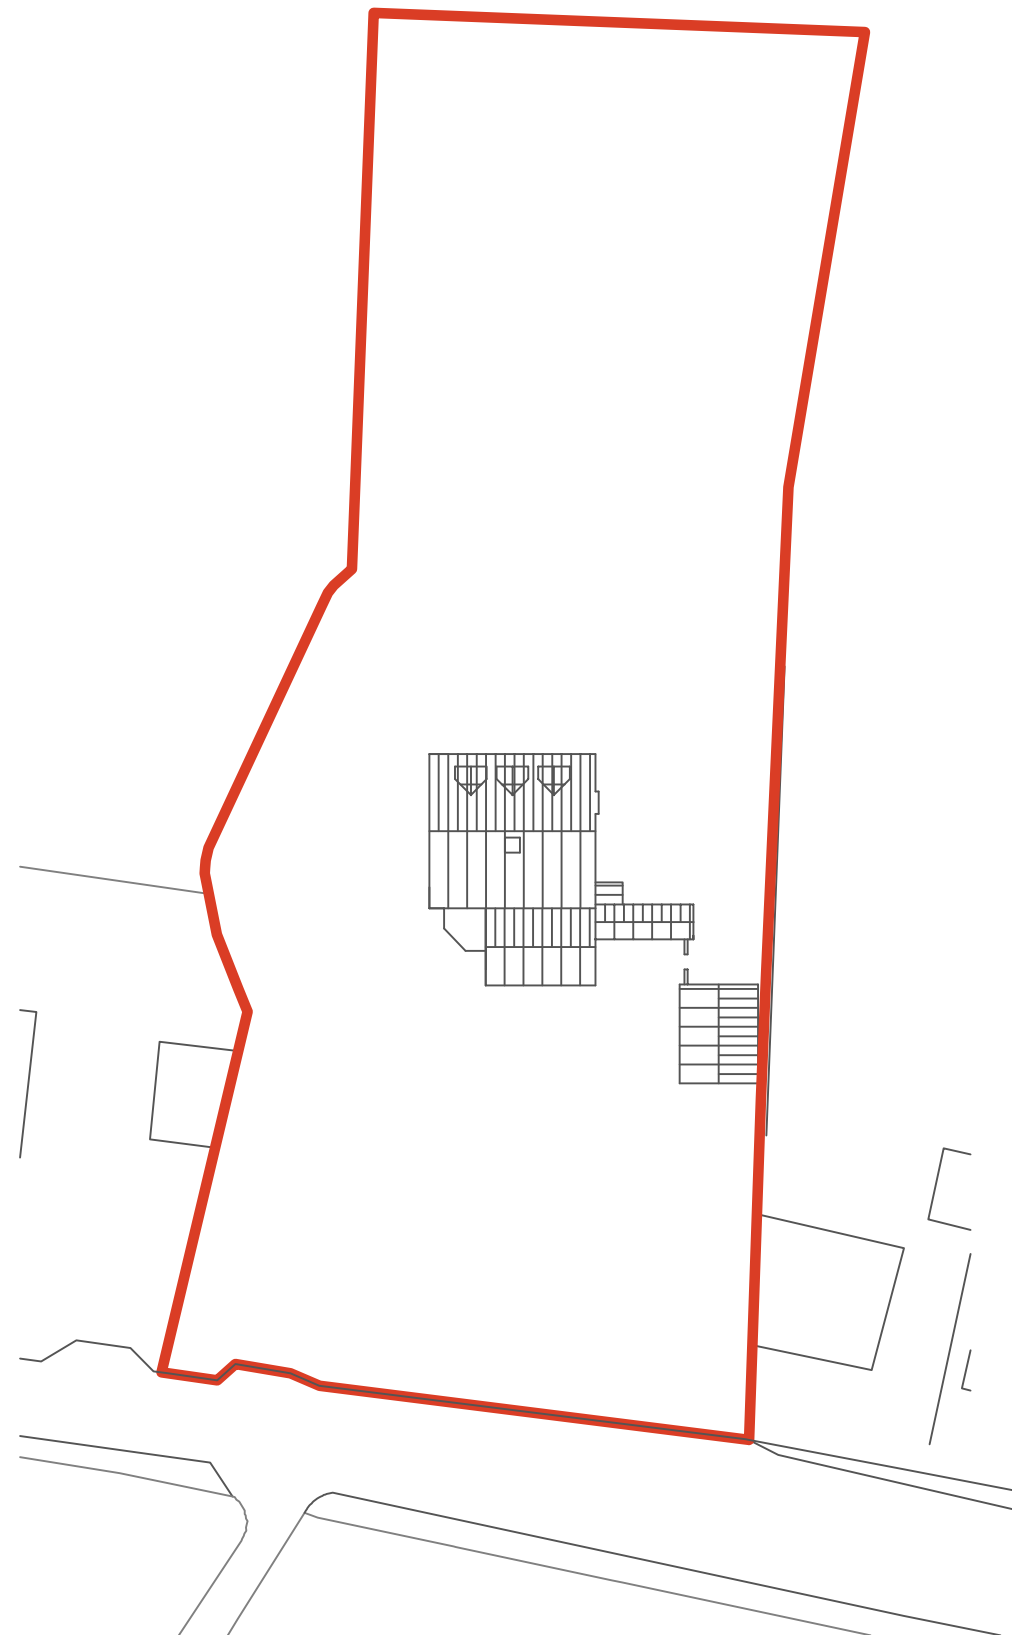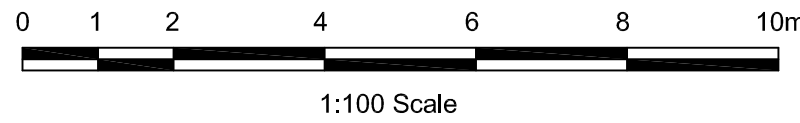

SITE LAYOUT PLAN

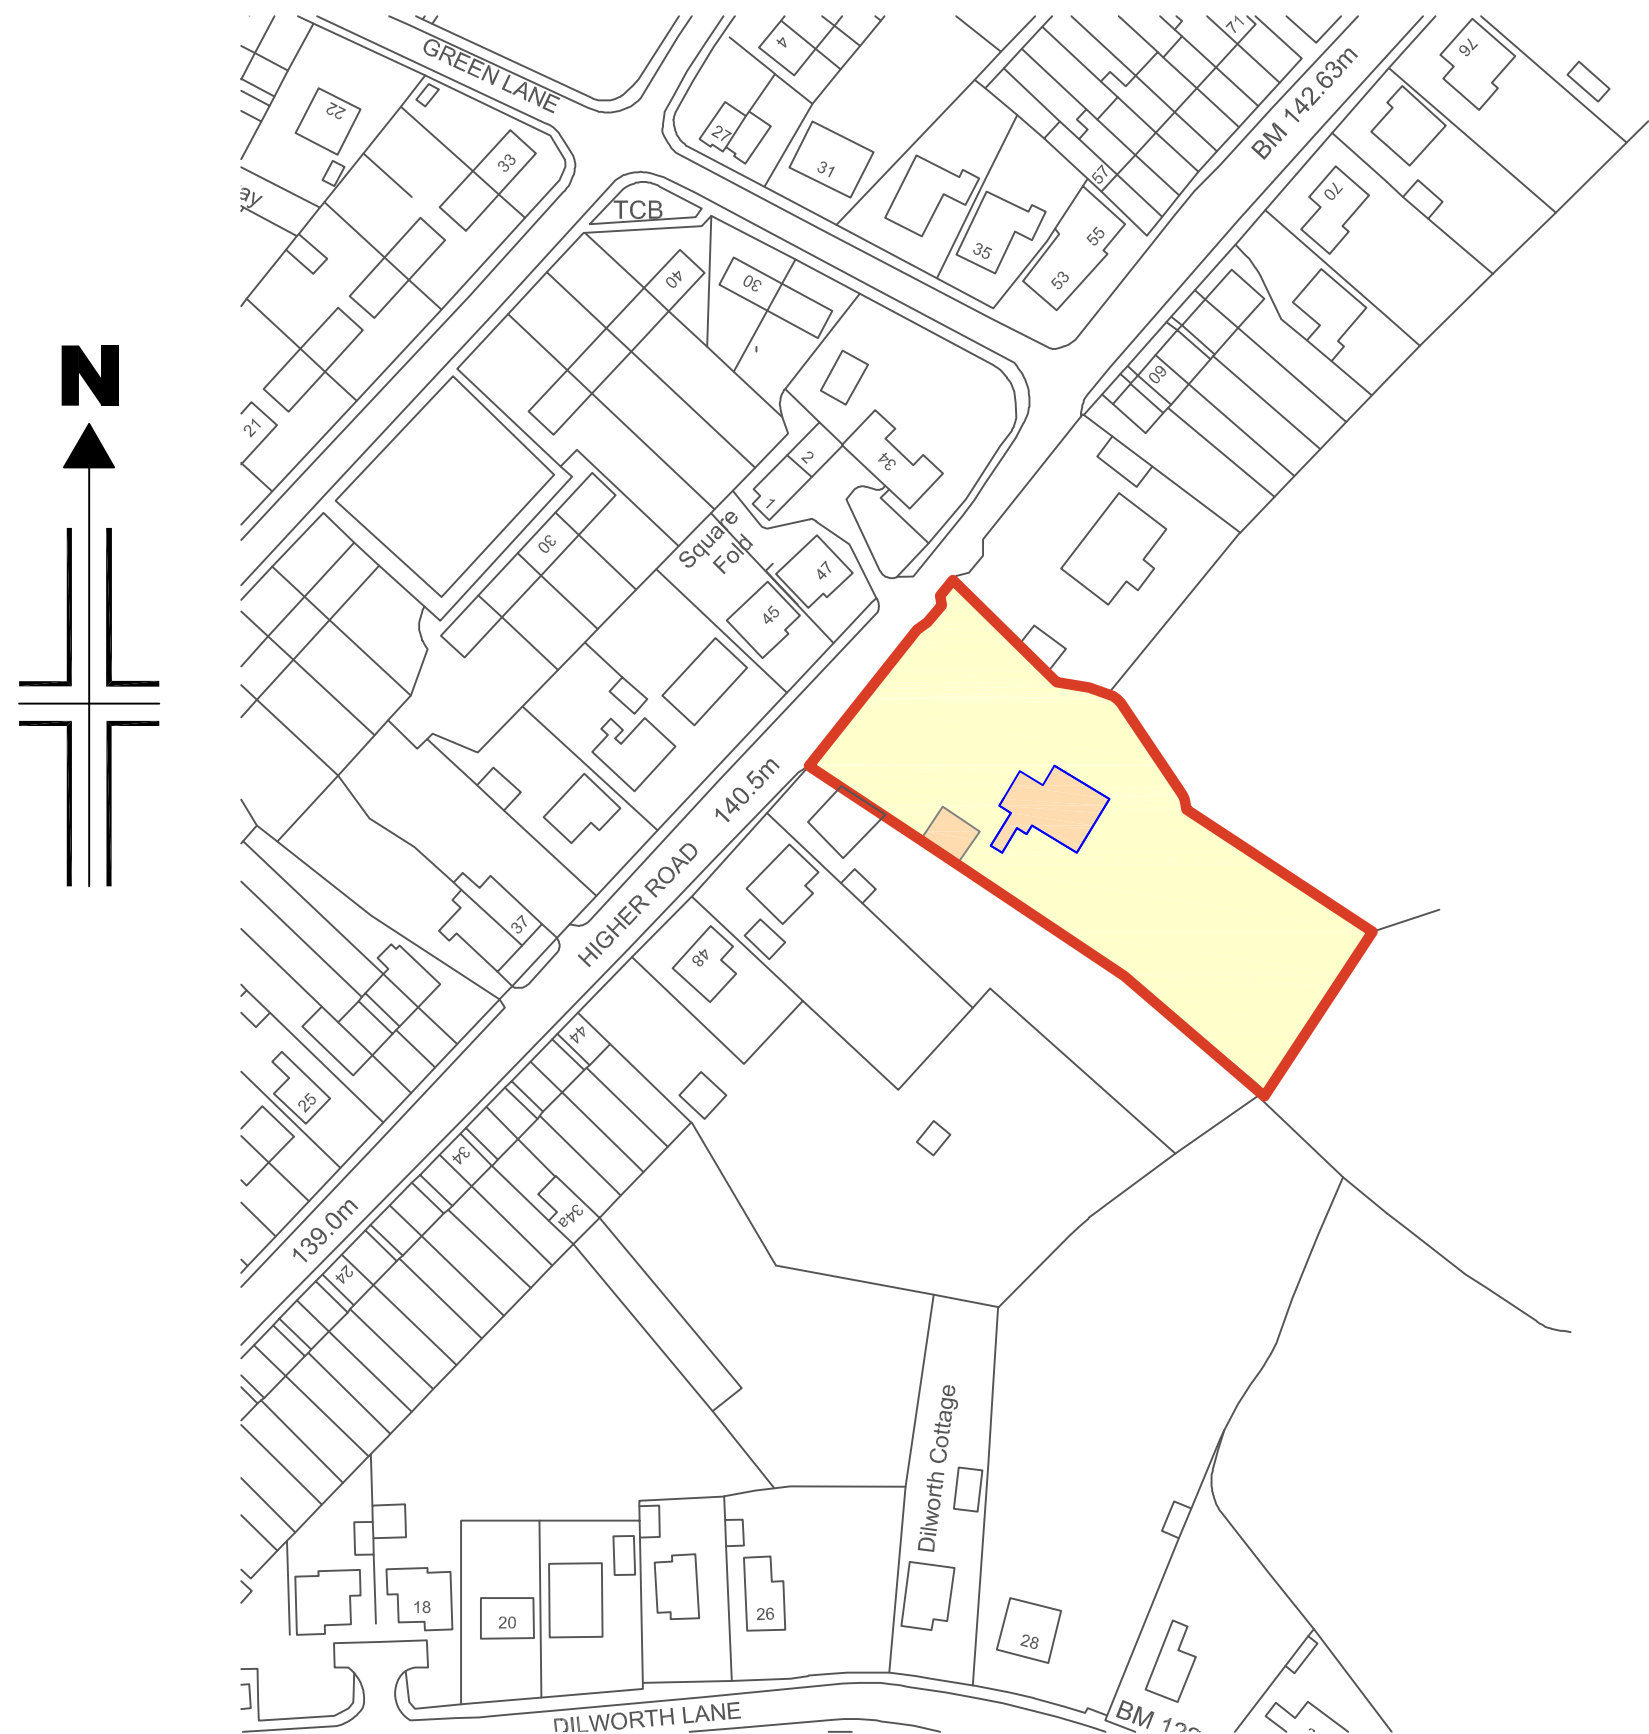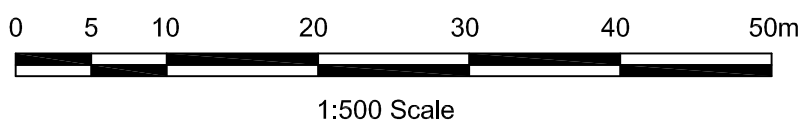

SITE LOCATION PLAN

