




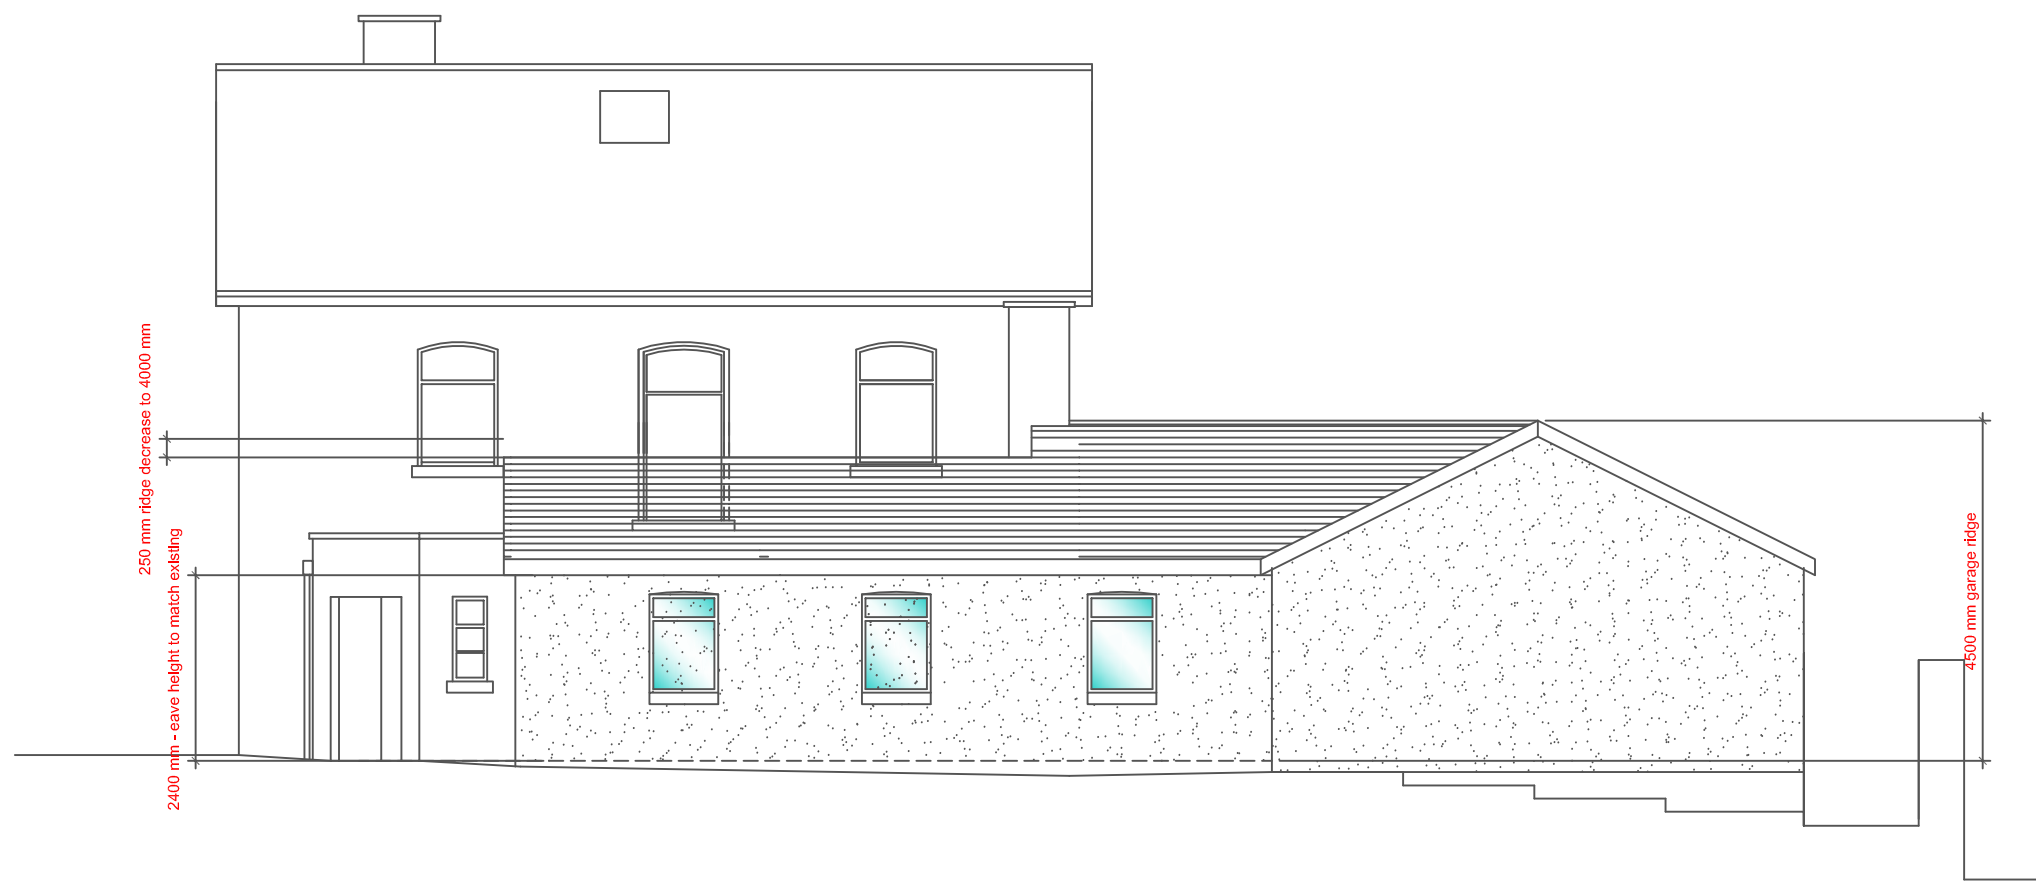

NORTH WEST ELEVATION

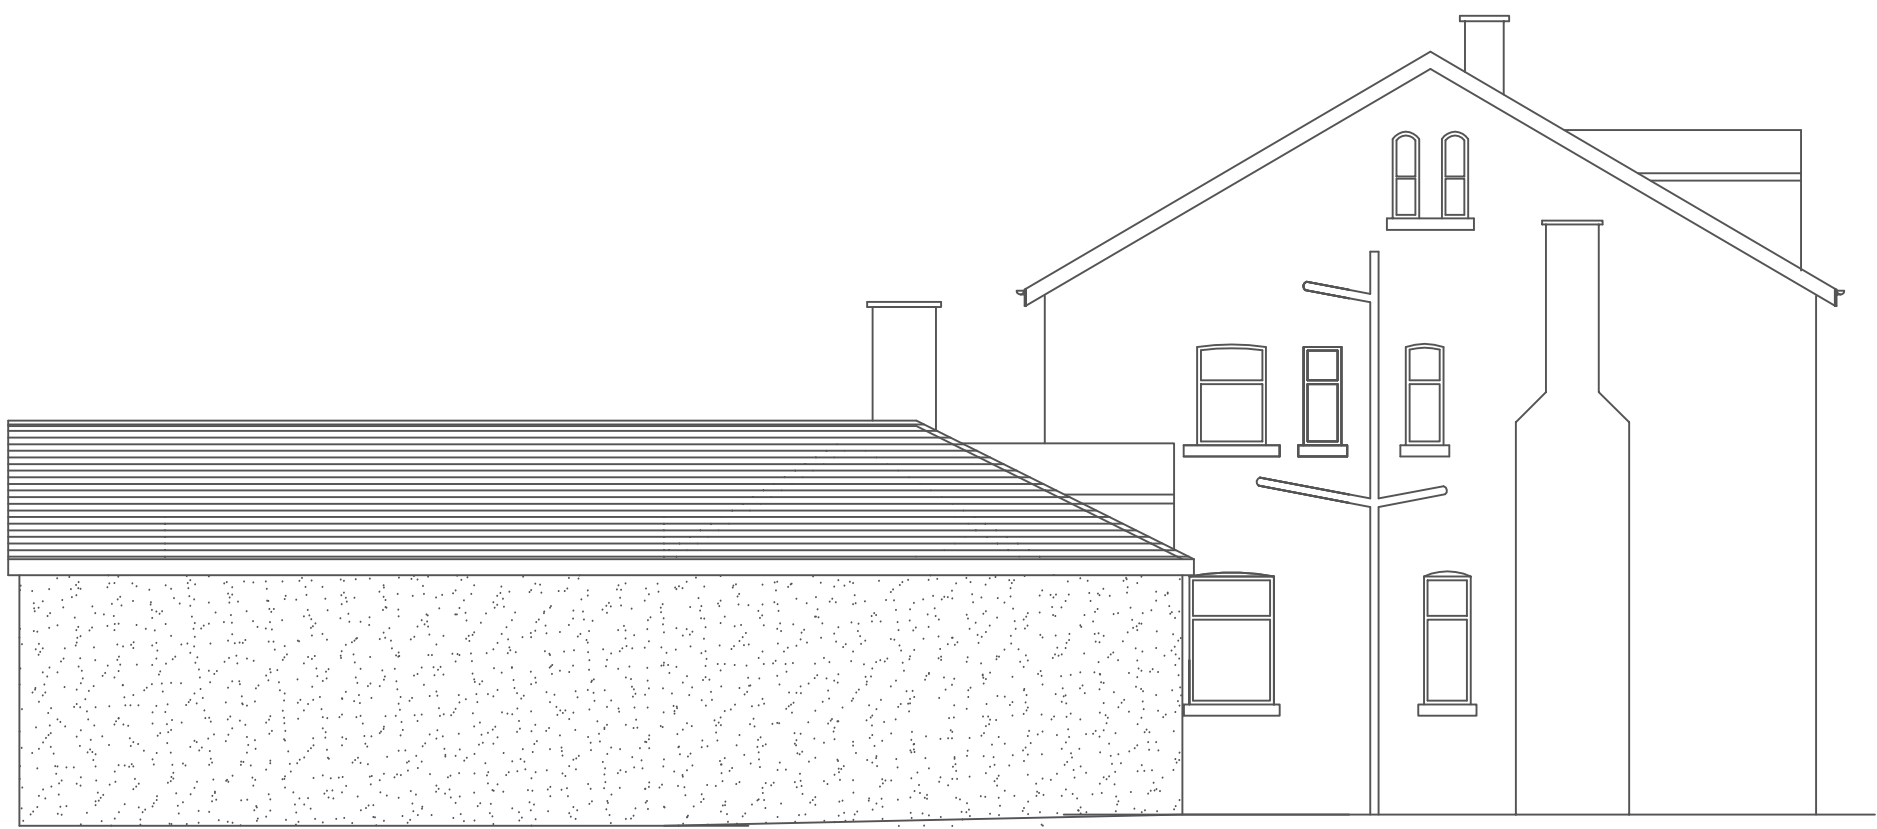

SOUTH WEST ELEVATION

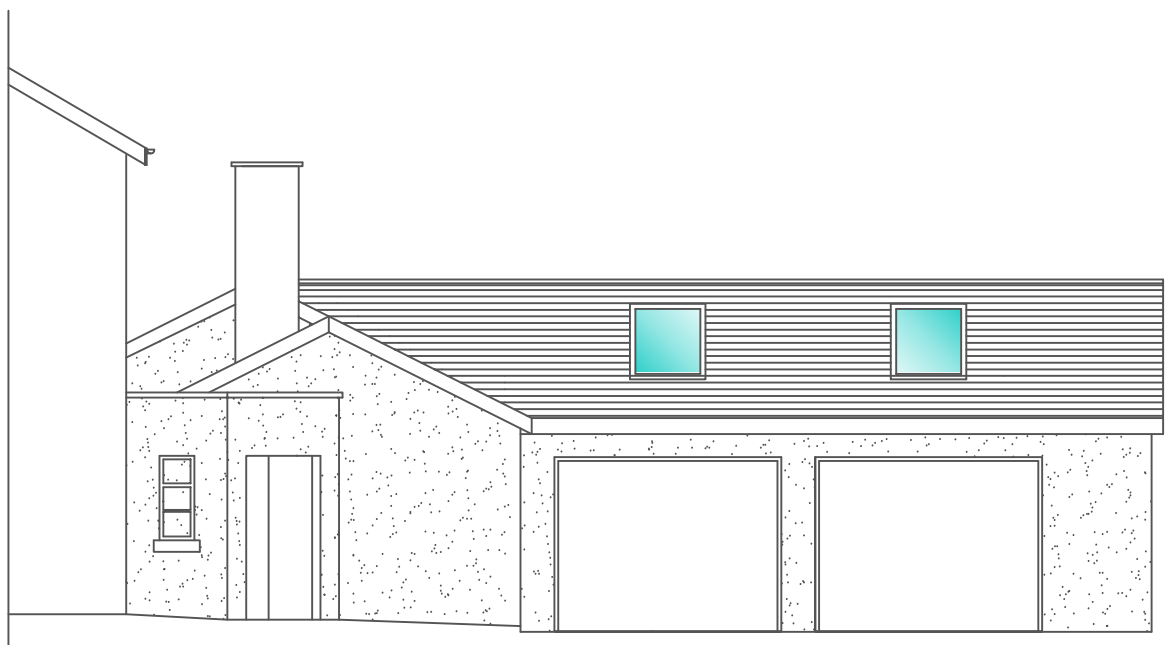

NORTH EAST ELEVATION




SOUTH EAST ELEVATION


Mr & Mrs Holden
Broom Hill
54 Higher Road
Longridge

Plans and Elevations Proposed
March 2016
Scale Varies


MATERIALS
Roof - slate to match existing
Walls - white render to match existing
Windows and Doors - white upvc to match existing
Fascias, bargeboards and rainwater goods - all black to match existing
Prefabricated grey GRP dormer to match existing

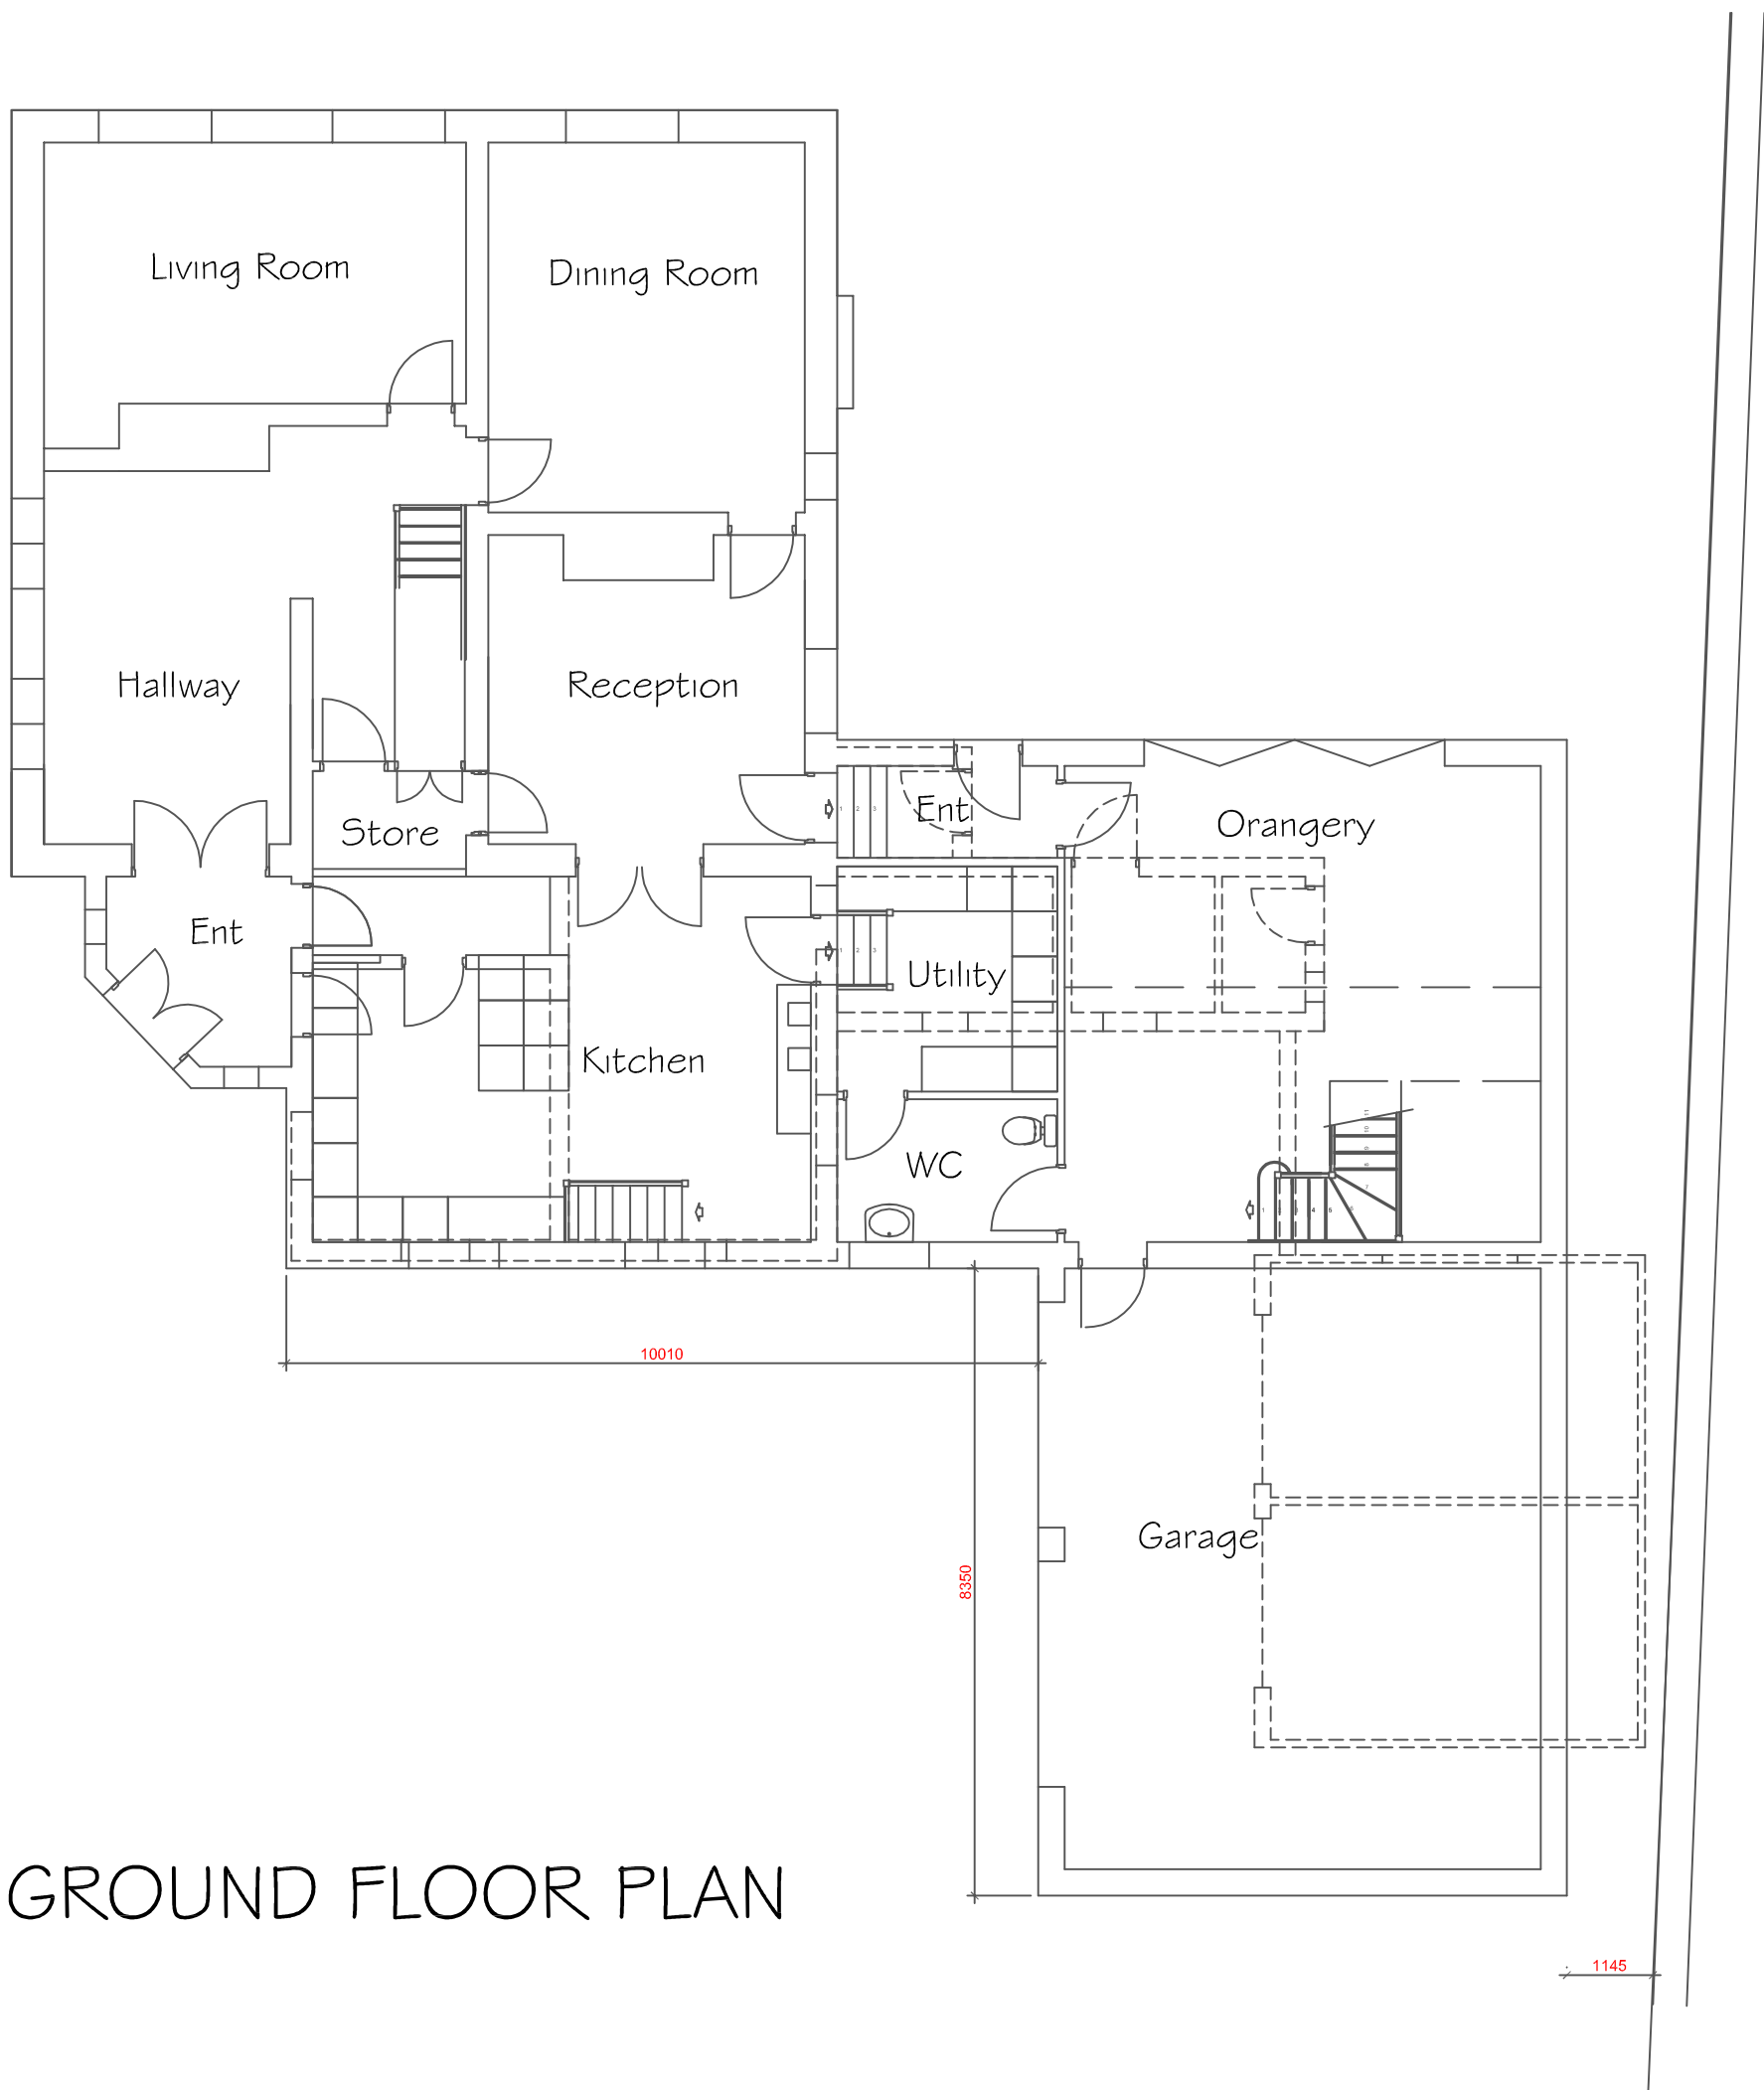

GROUND FLOOR PLAN

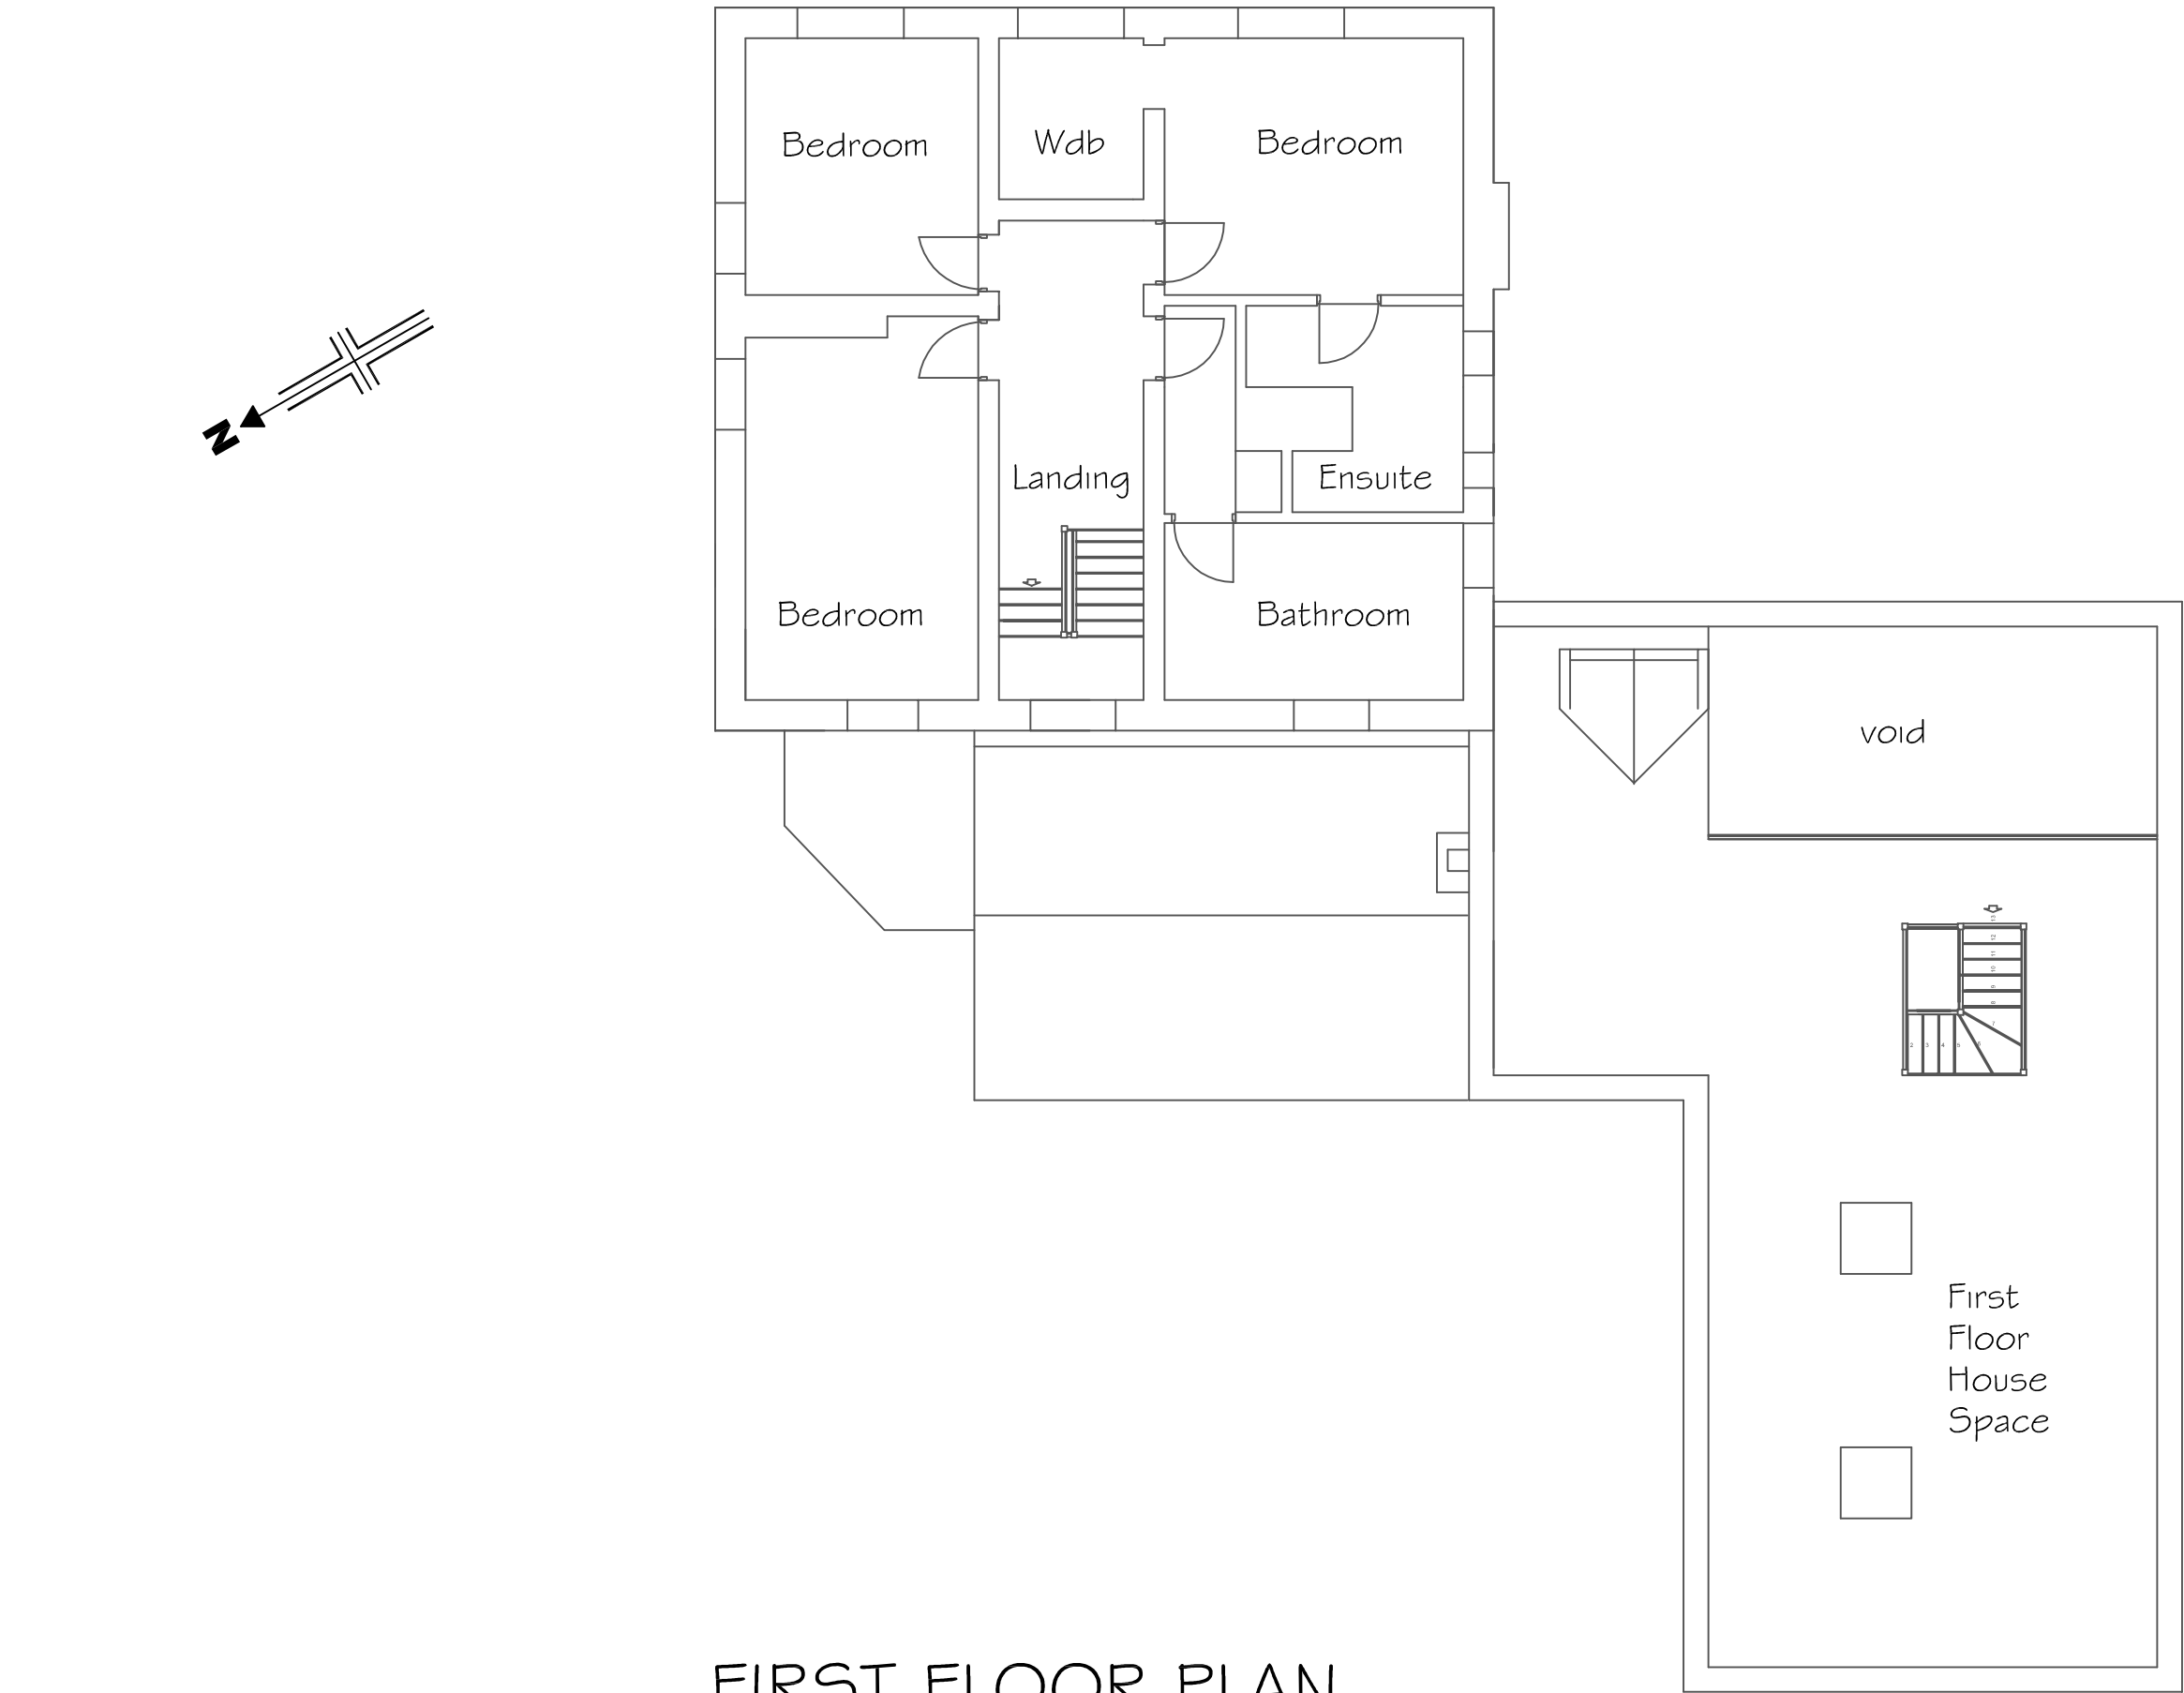

FIRST FLOOR PLAN

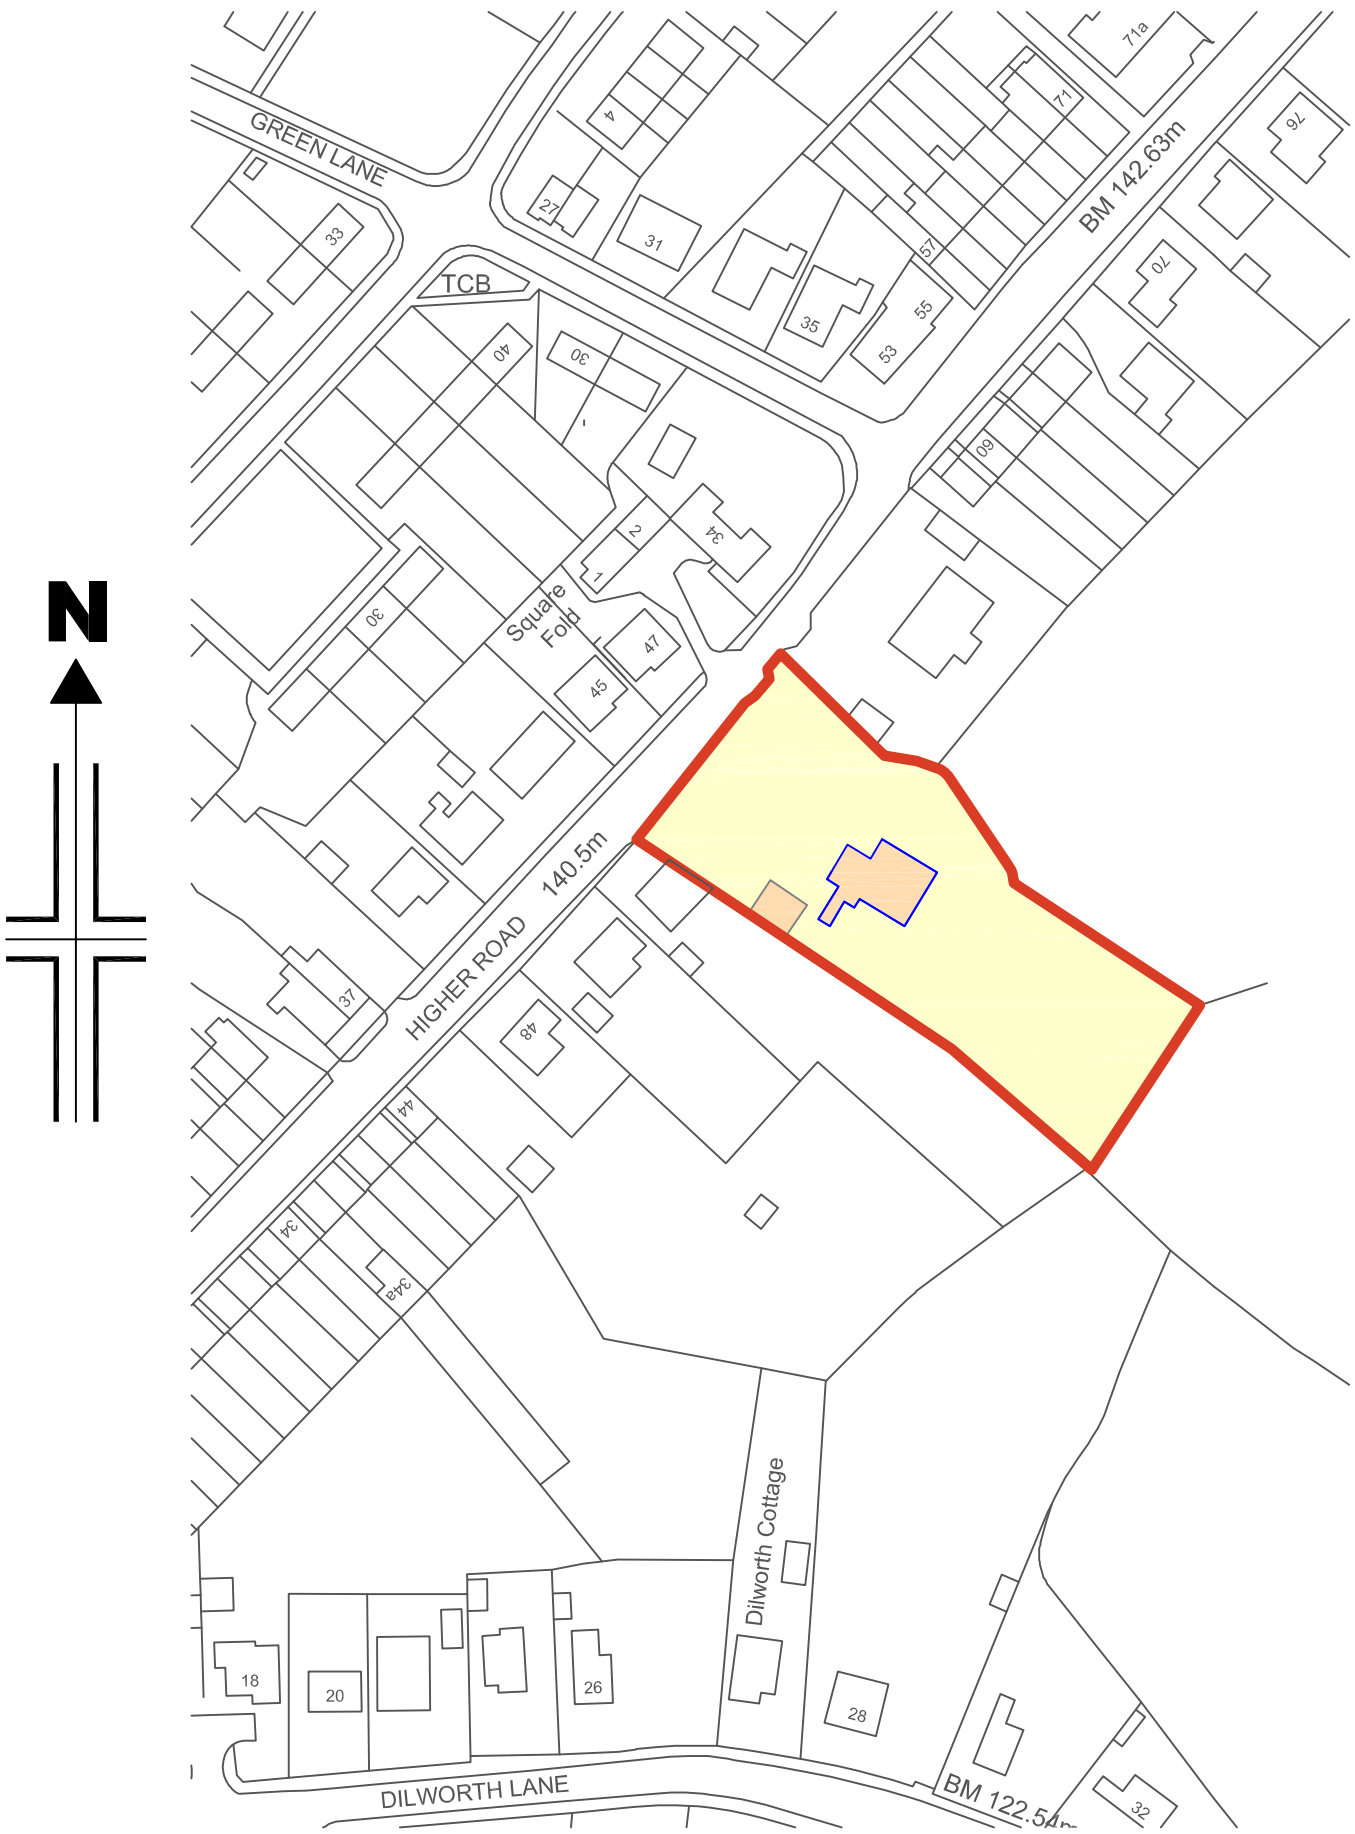

SITE LOCATION PLAN

