




Front South-East Rimington Lane Elevation

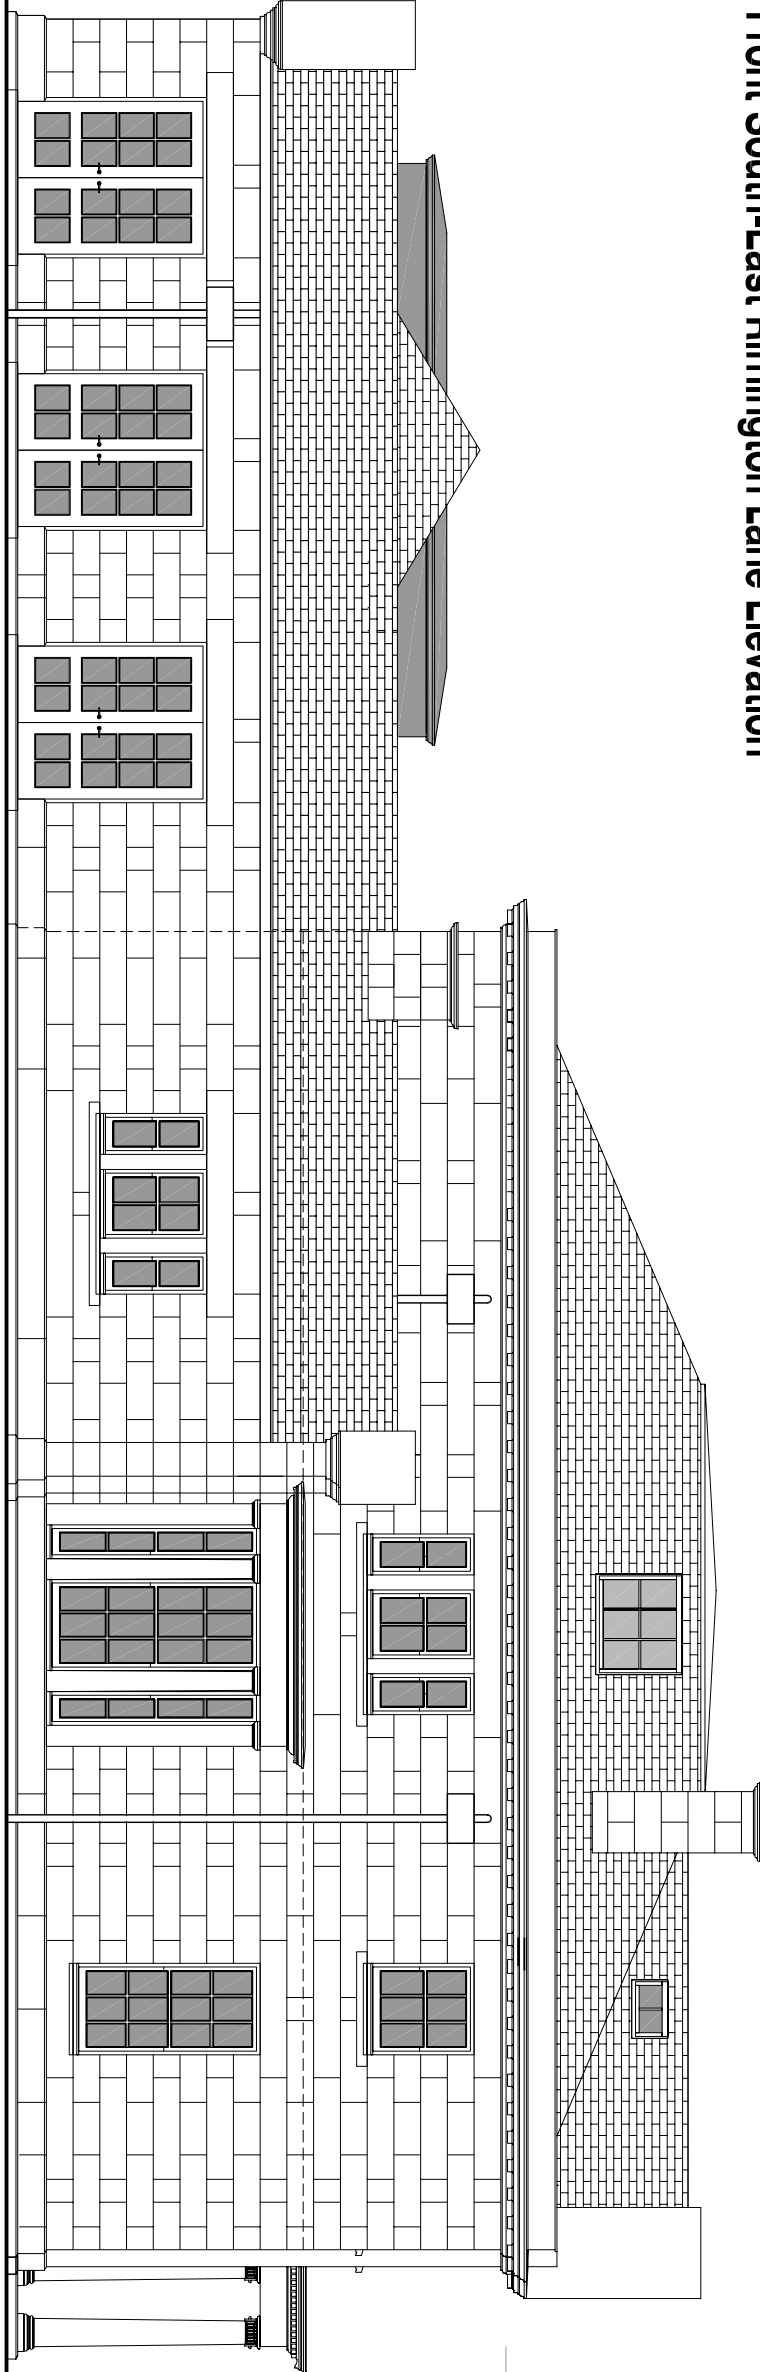


South-West Gable Elevation

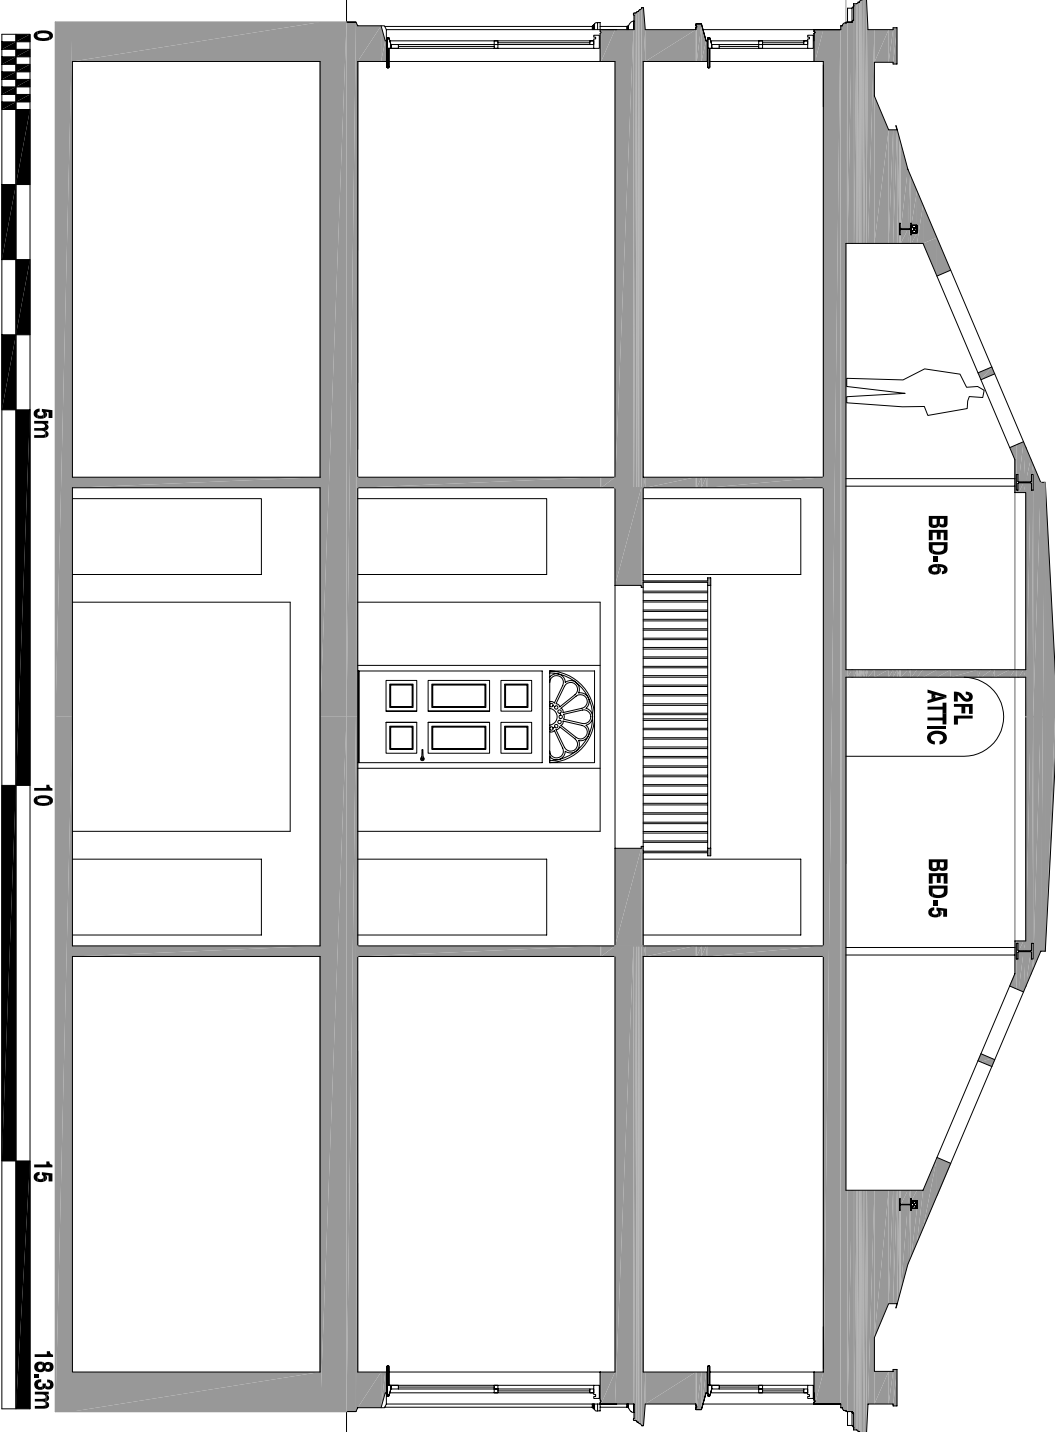

Section

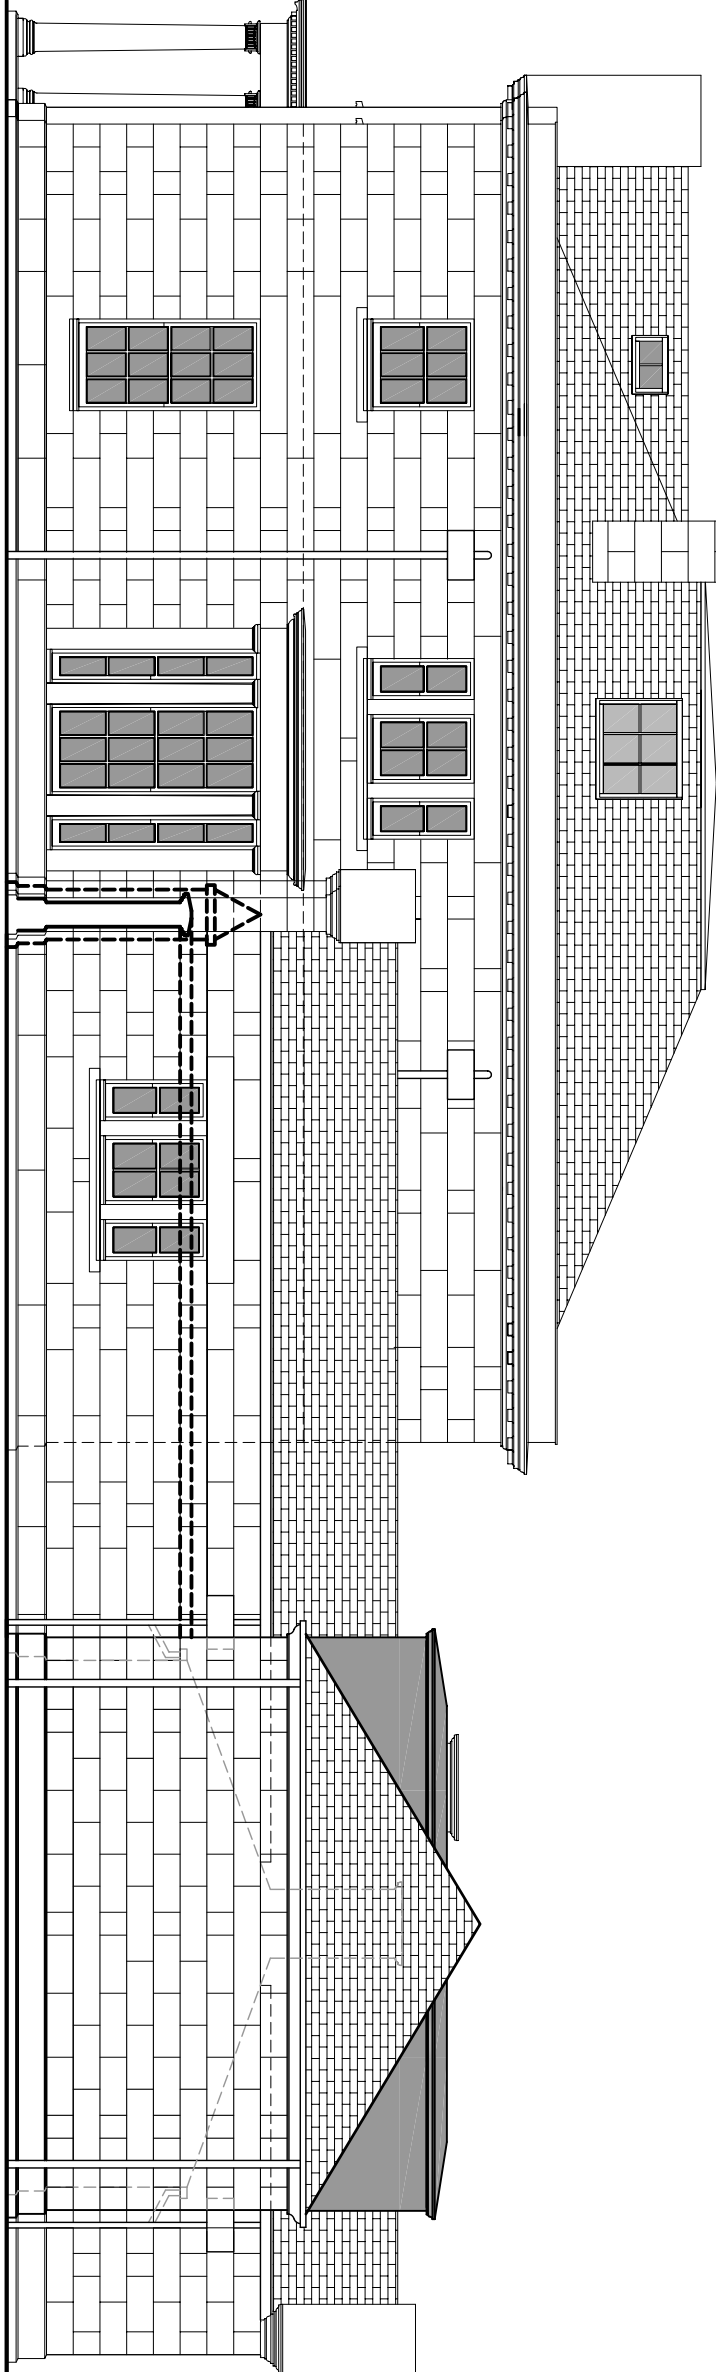

North-East Gable Elevation

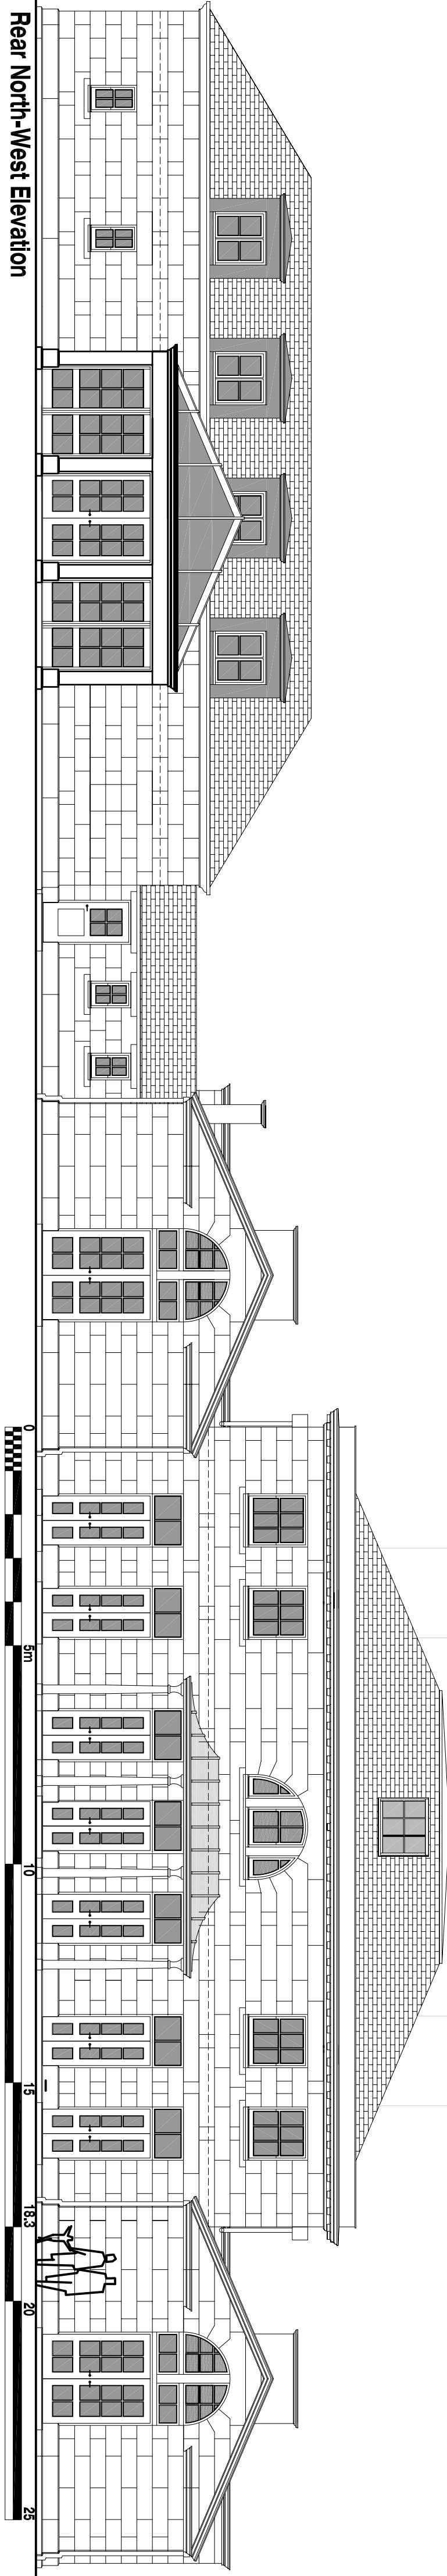

Rear North-West Elevation