




Front South-East Rimington Lane Elevation

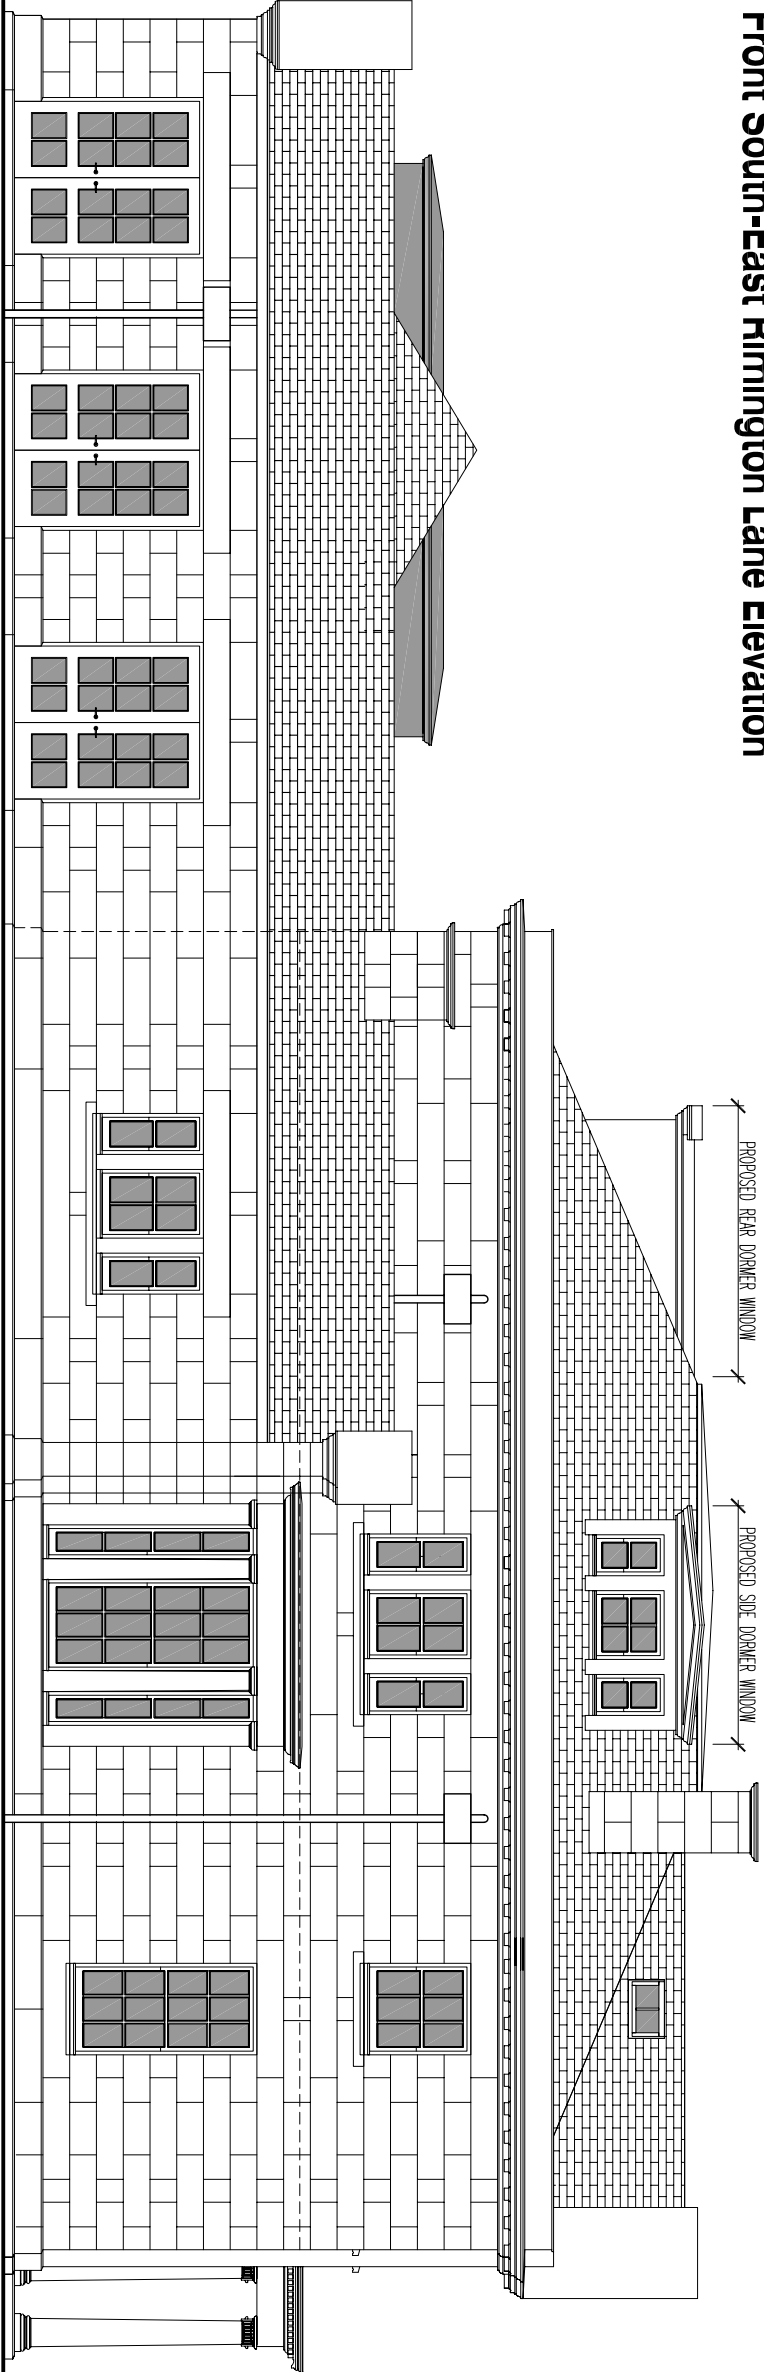


South-West Gable Elevation

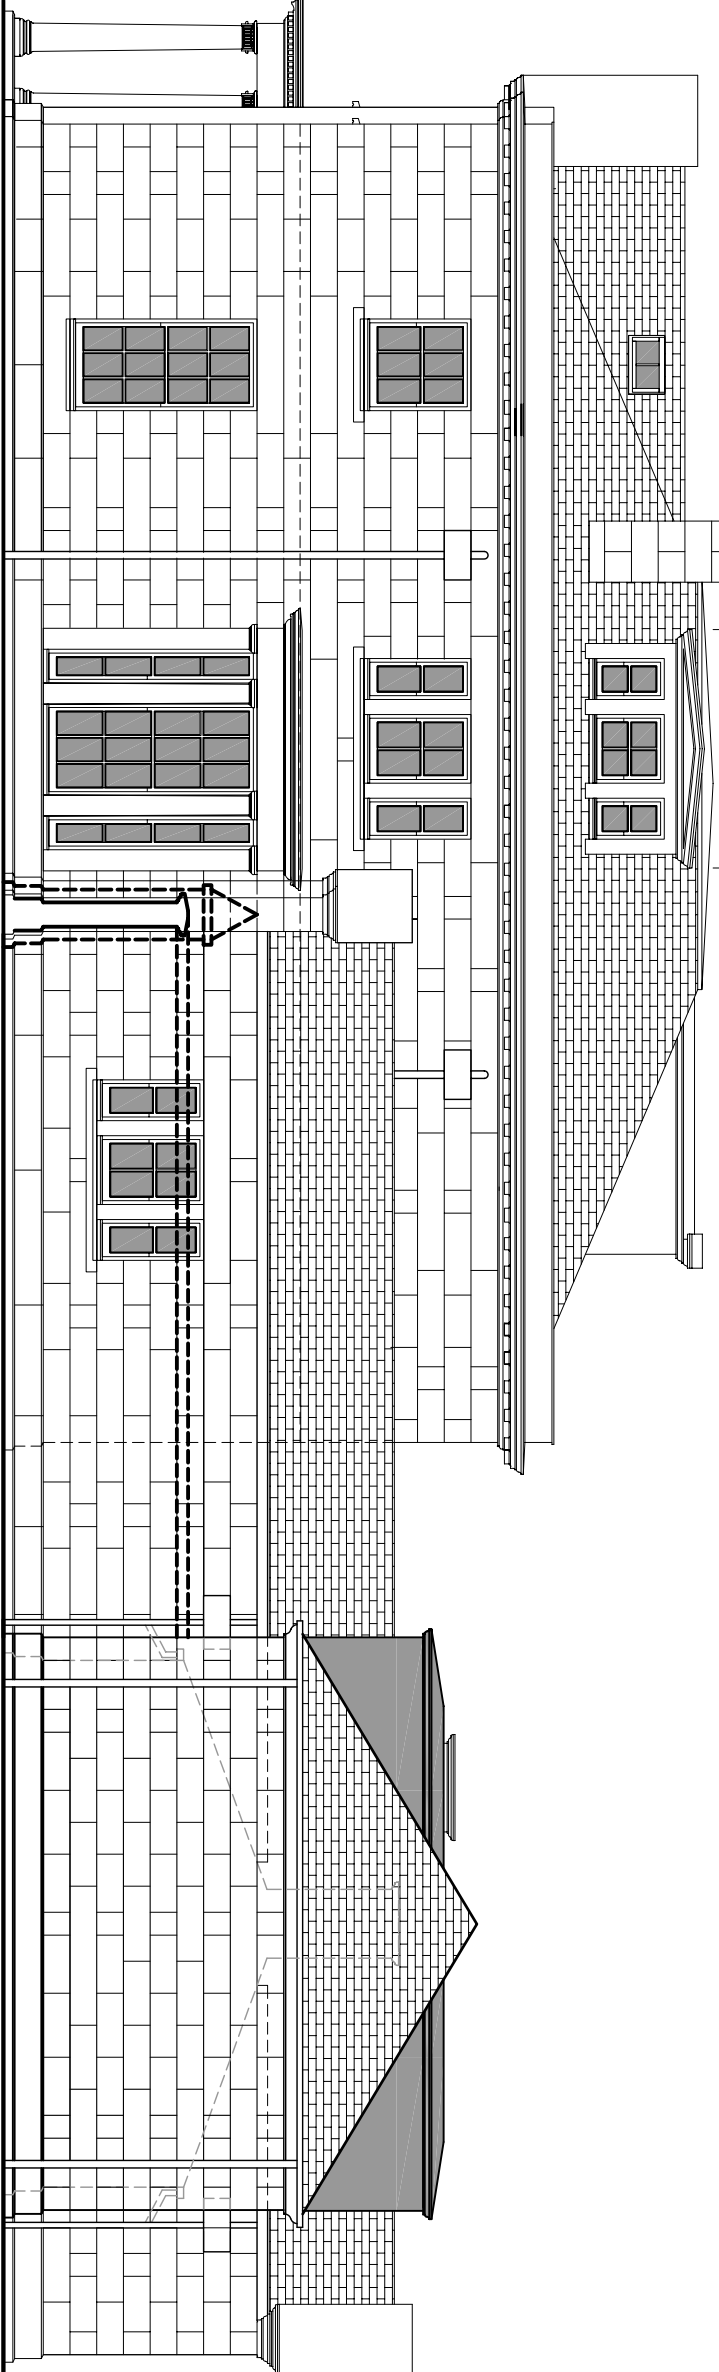


North-East Gable Elevation

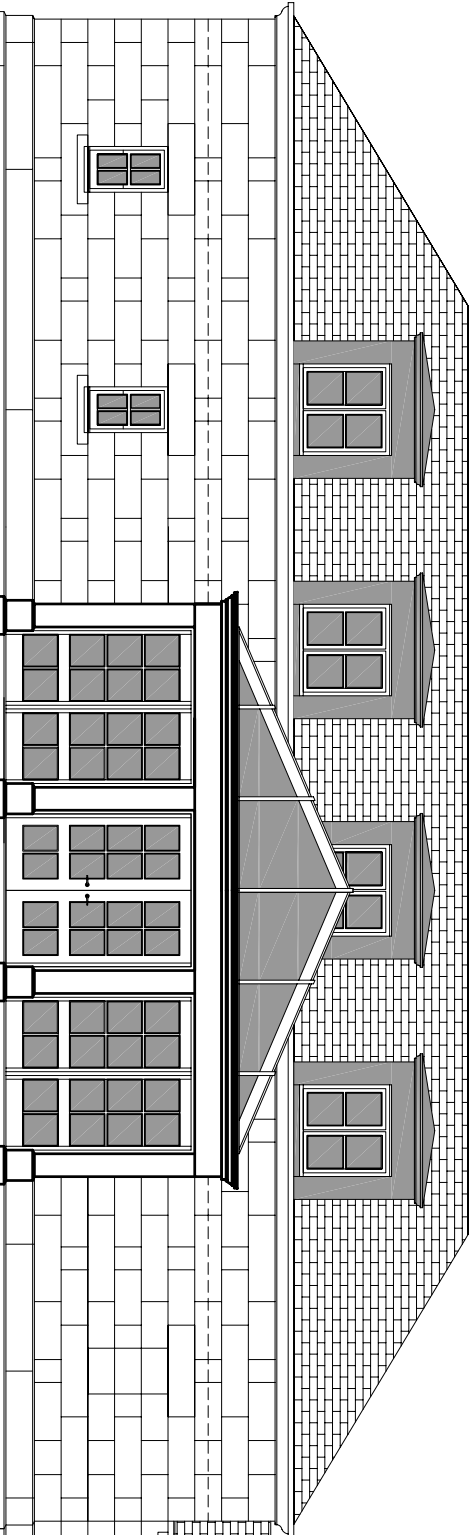

Rear North-West Elevation

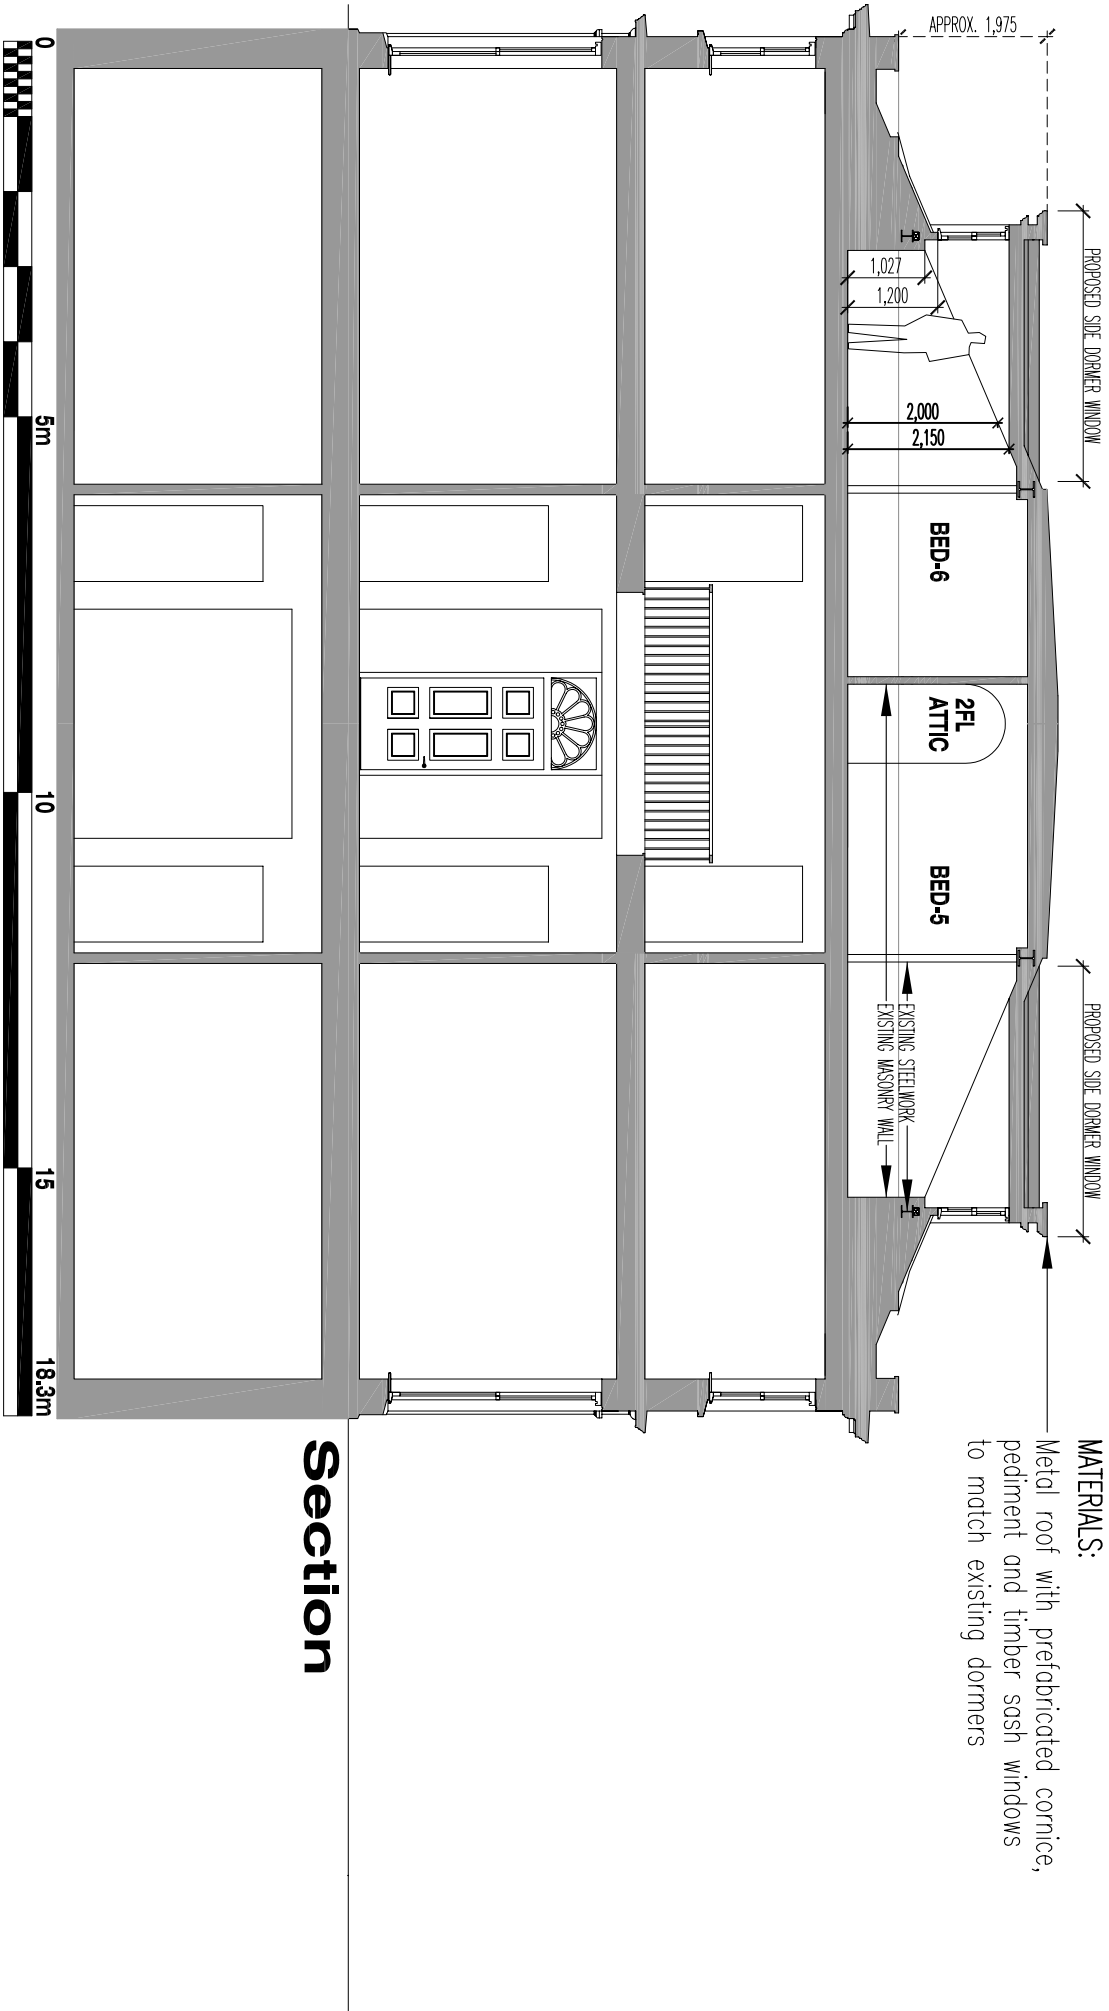

Section

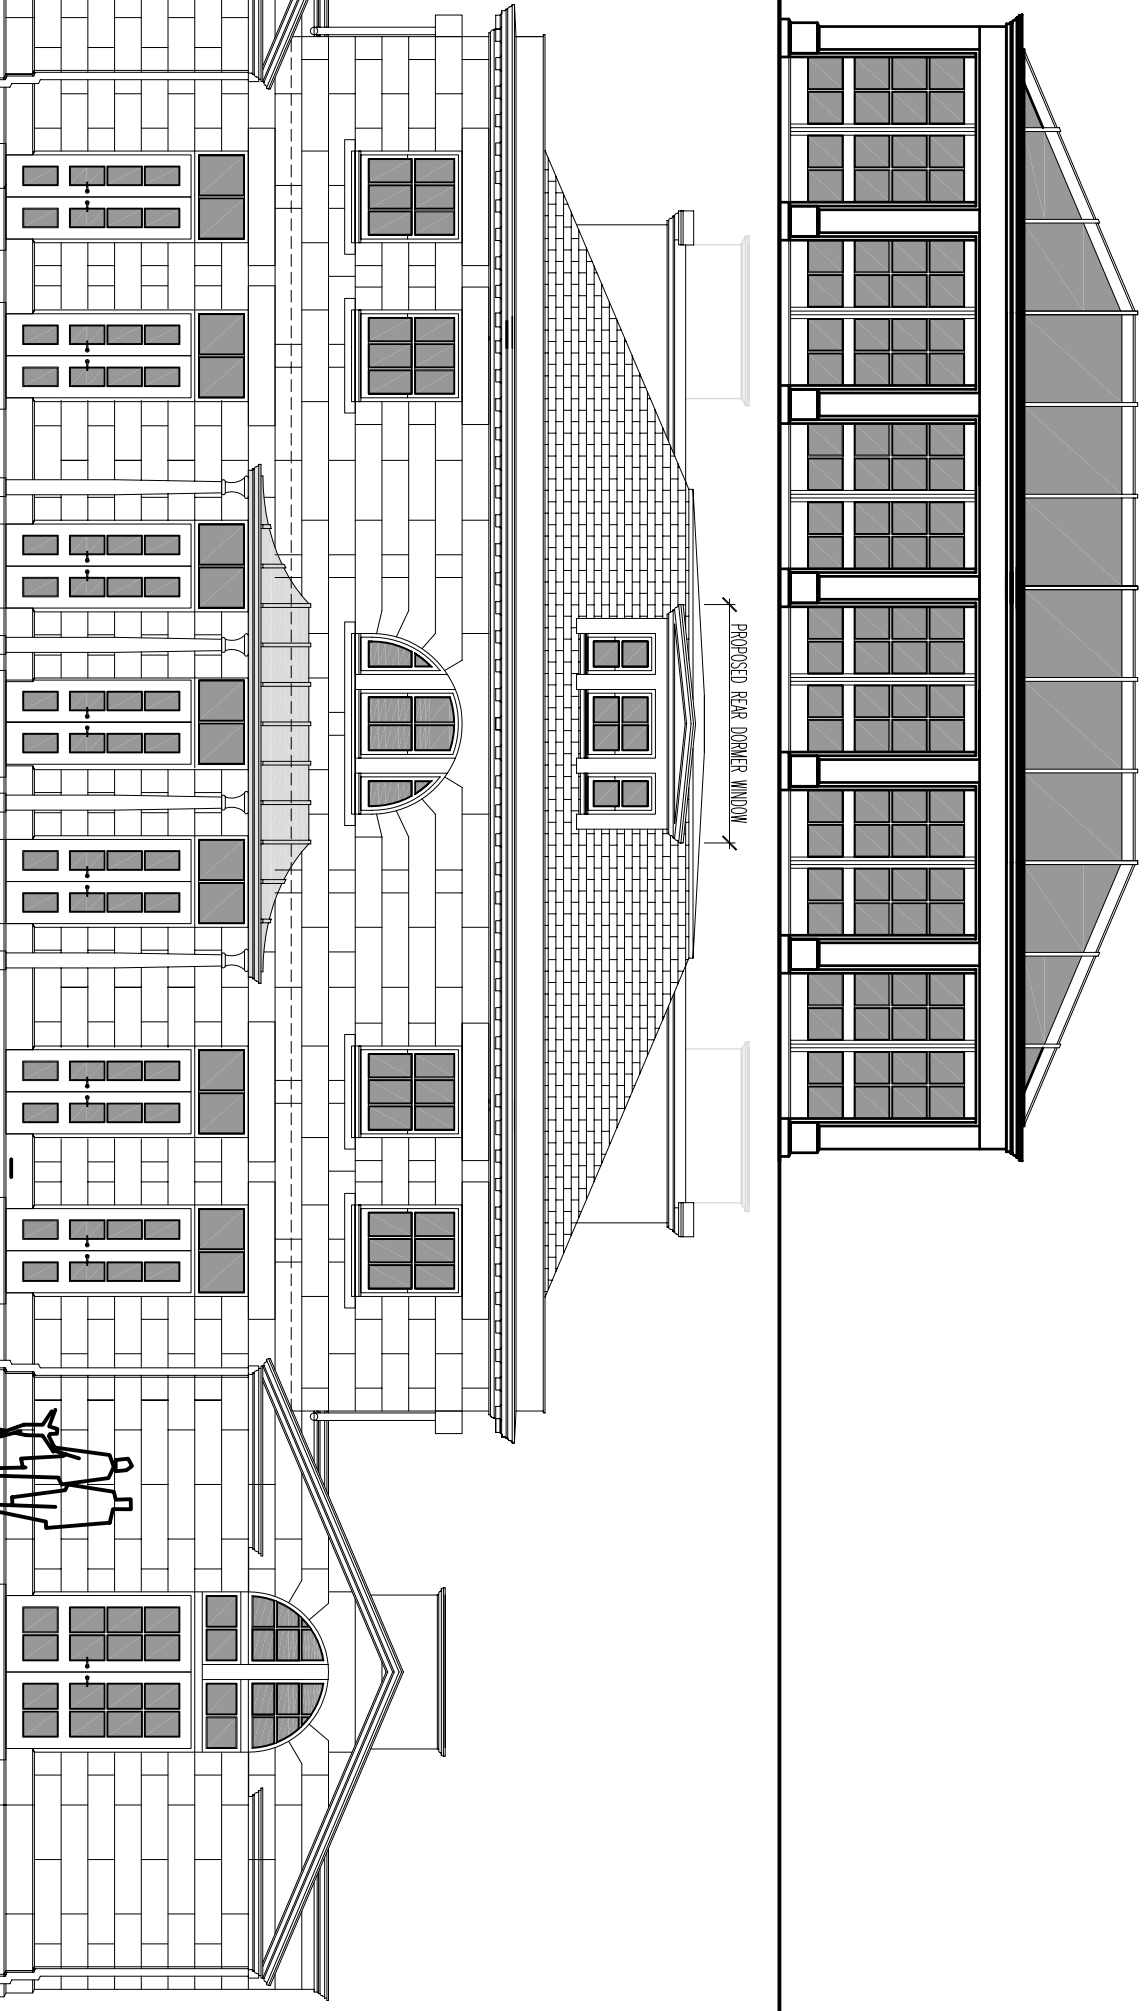

Rear North-East Elevation