



SOUTH ELEVATION



NORTH ELEVATION

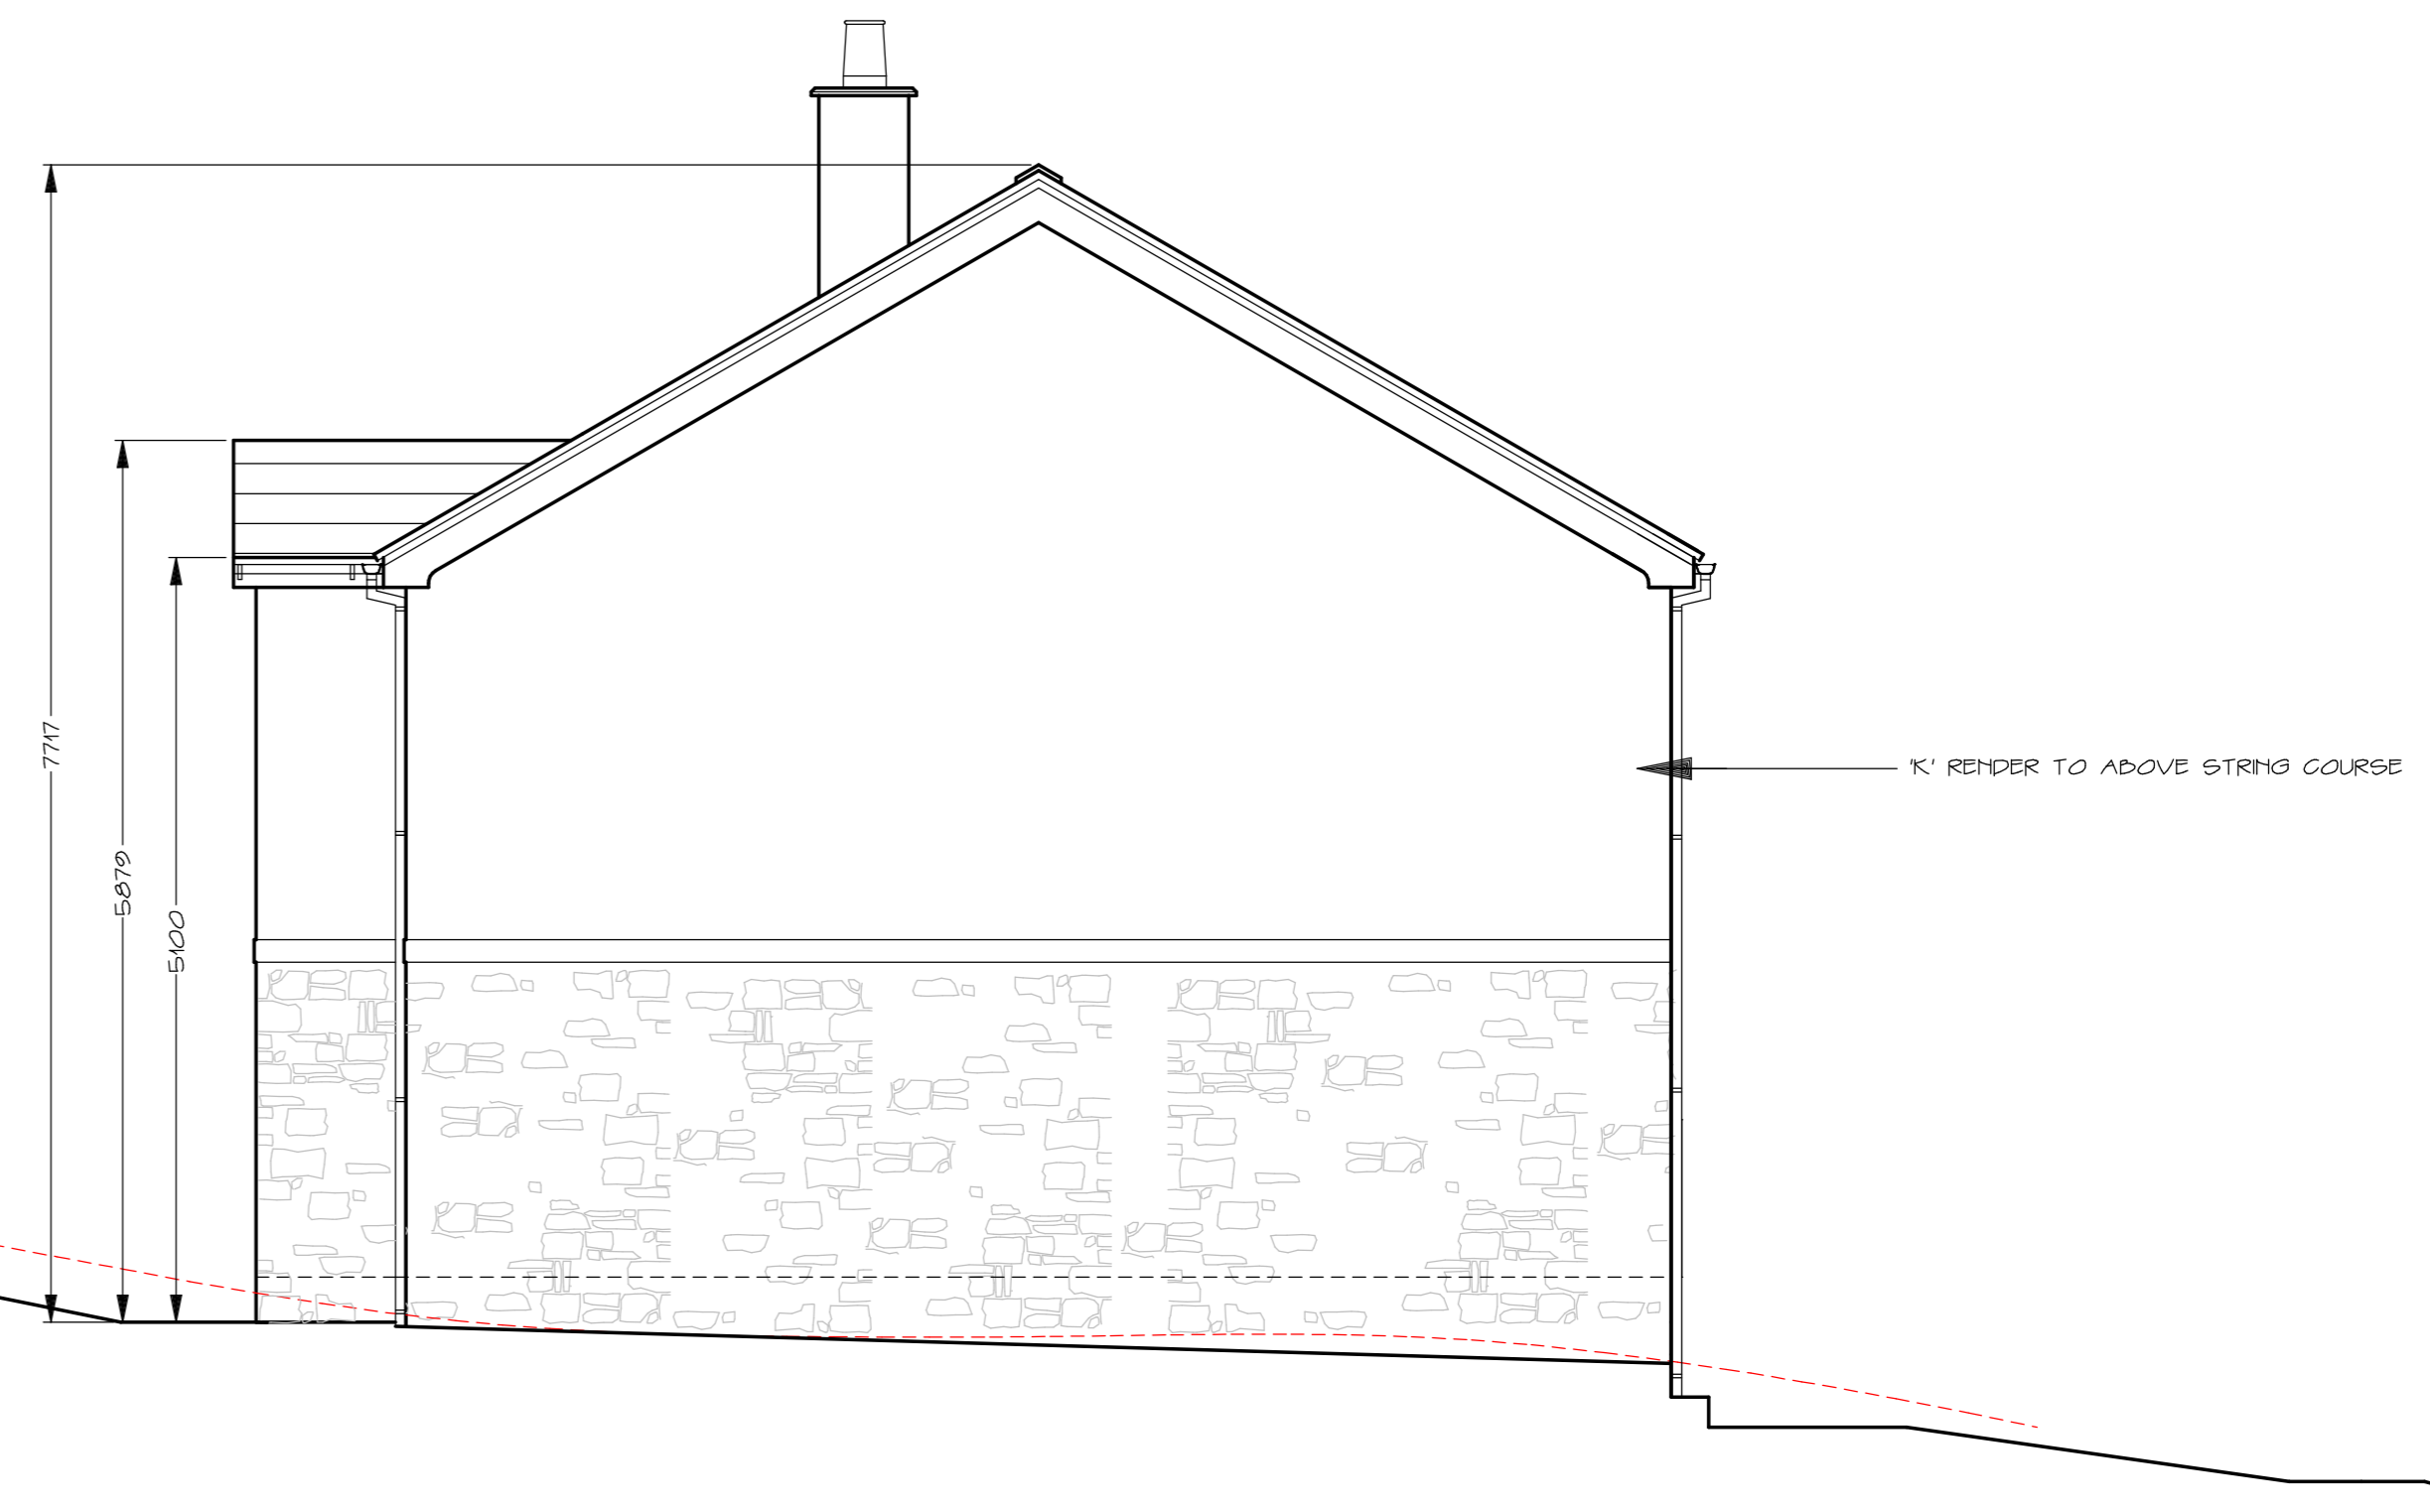

EAST ELEVATION

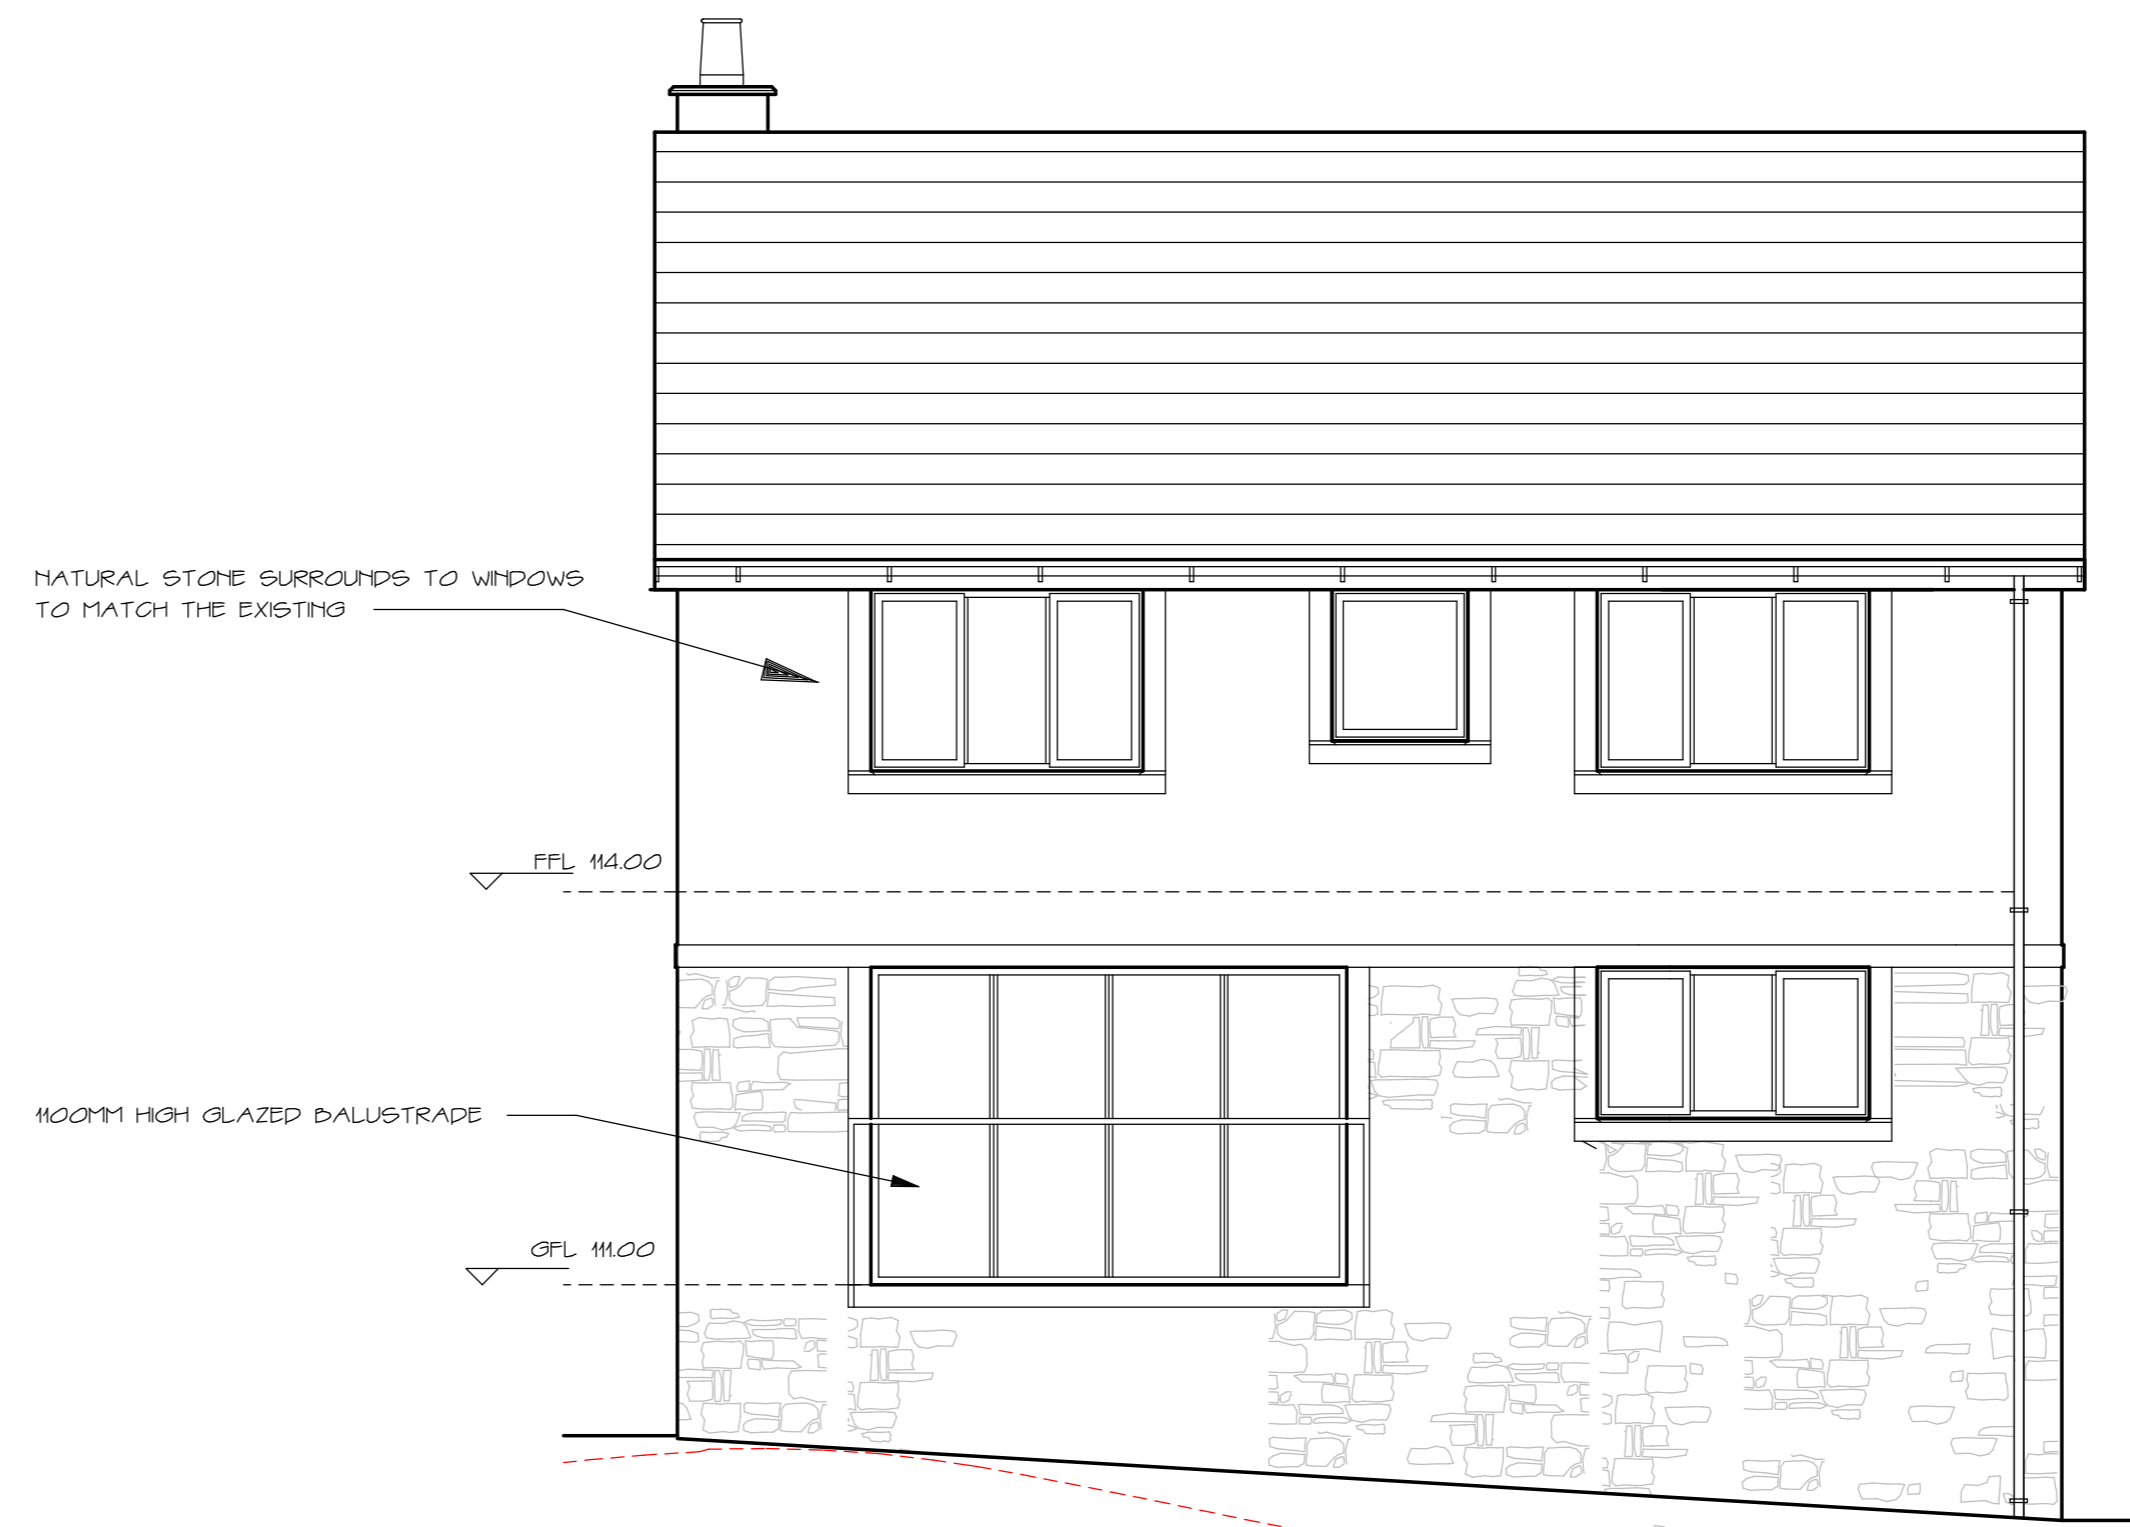

WEST ELEVATION

No	AMENDMENT	DATE

**GEOFF HOOK**  
 Building & Planning Consultants

Stonehaven,  
 Jinny Lane,  
 Roughlee, Burnley  
 Lancashire BB12 9LL

tel 01282 604674  
 mobile 07831585063  
 e-mail roughlee@aol.com

PROPOSED DWELLING  
 ON  
 LAND OFF  
 NO 2 HARWOOD AVE,  
 SIMMONSTONE  
 FOR  
 MR & MRS M LANGLEY