

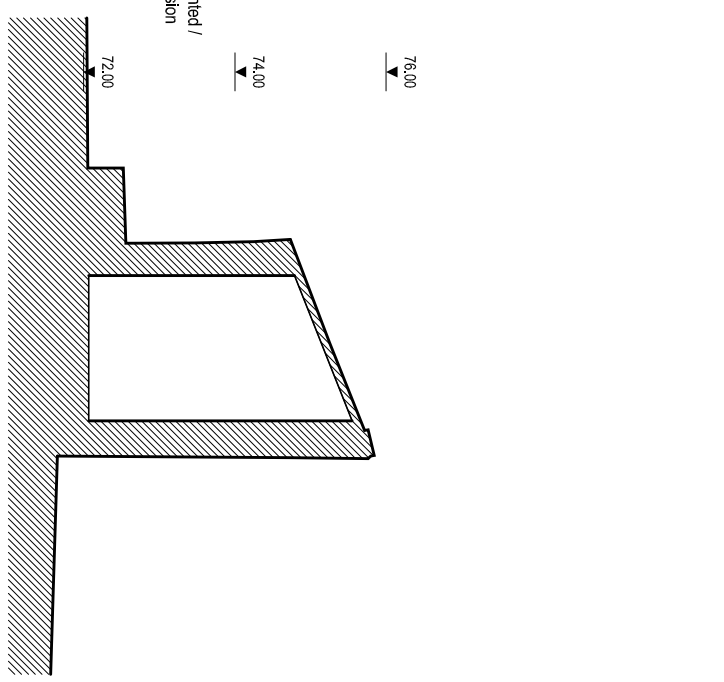
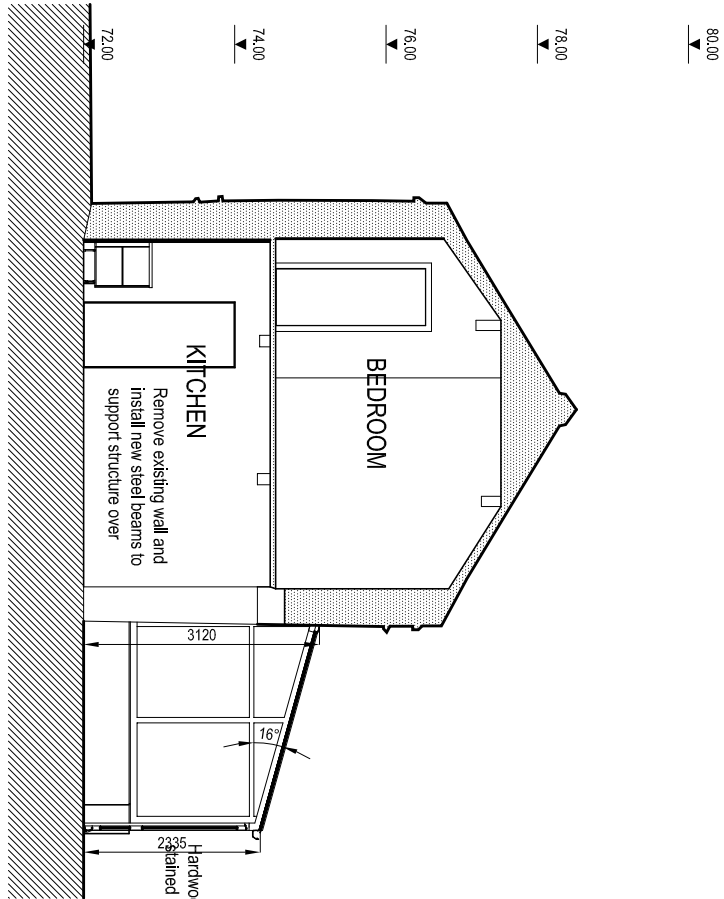
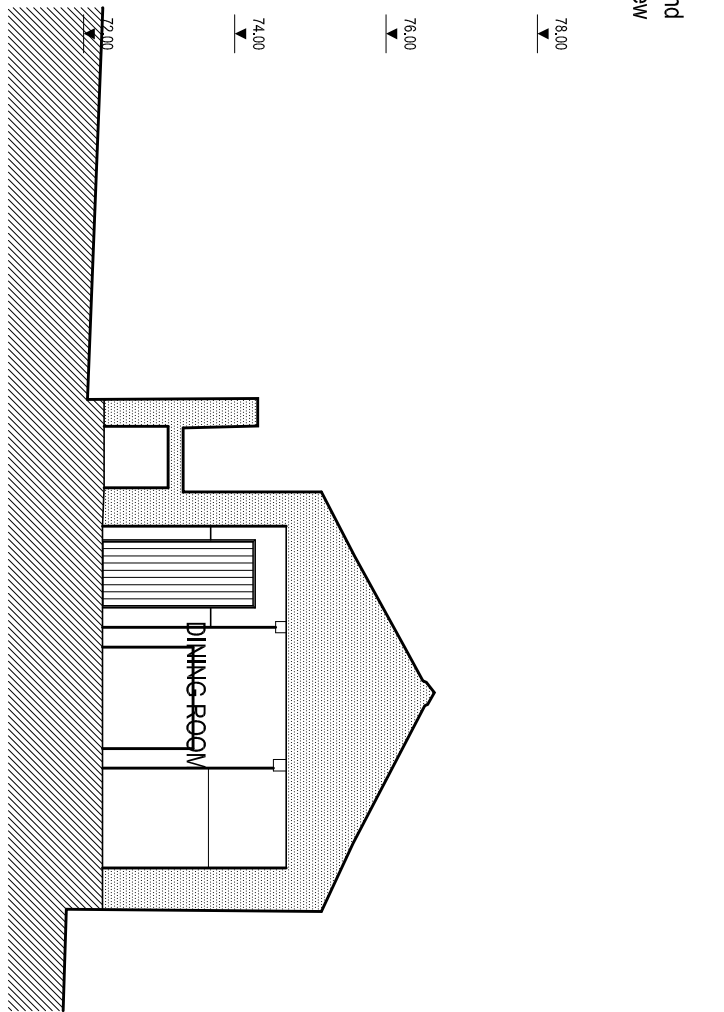
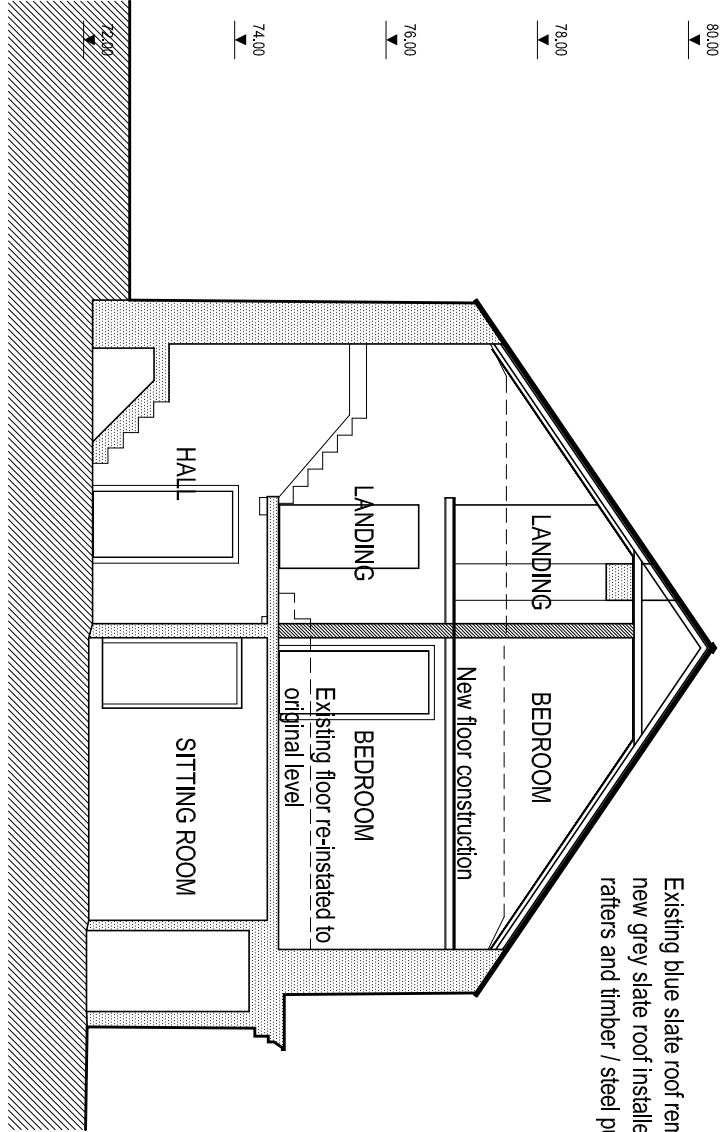
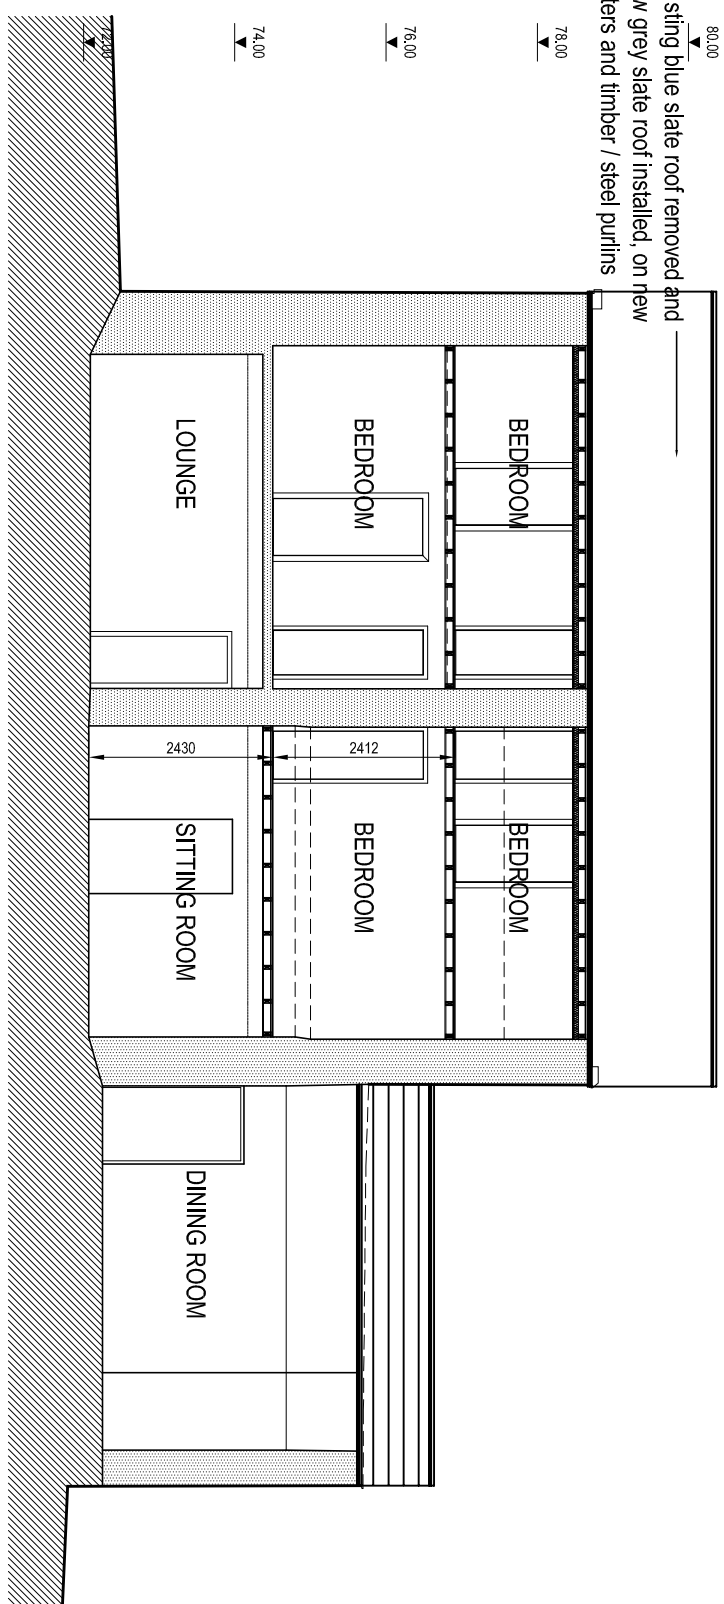
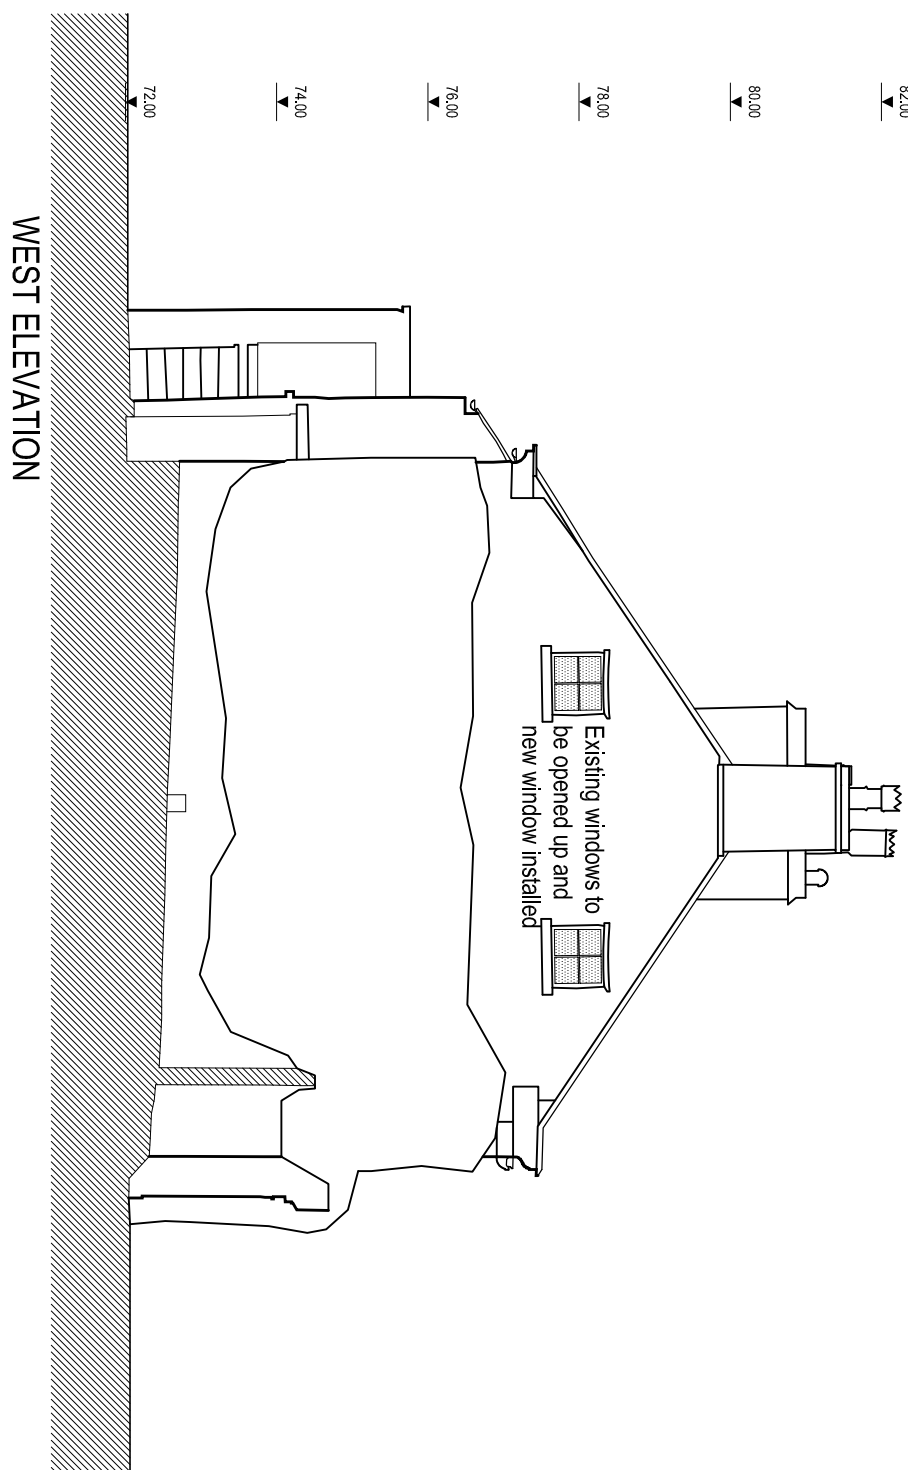
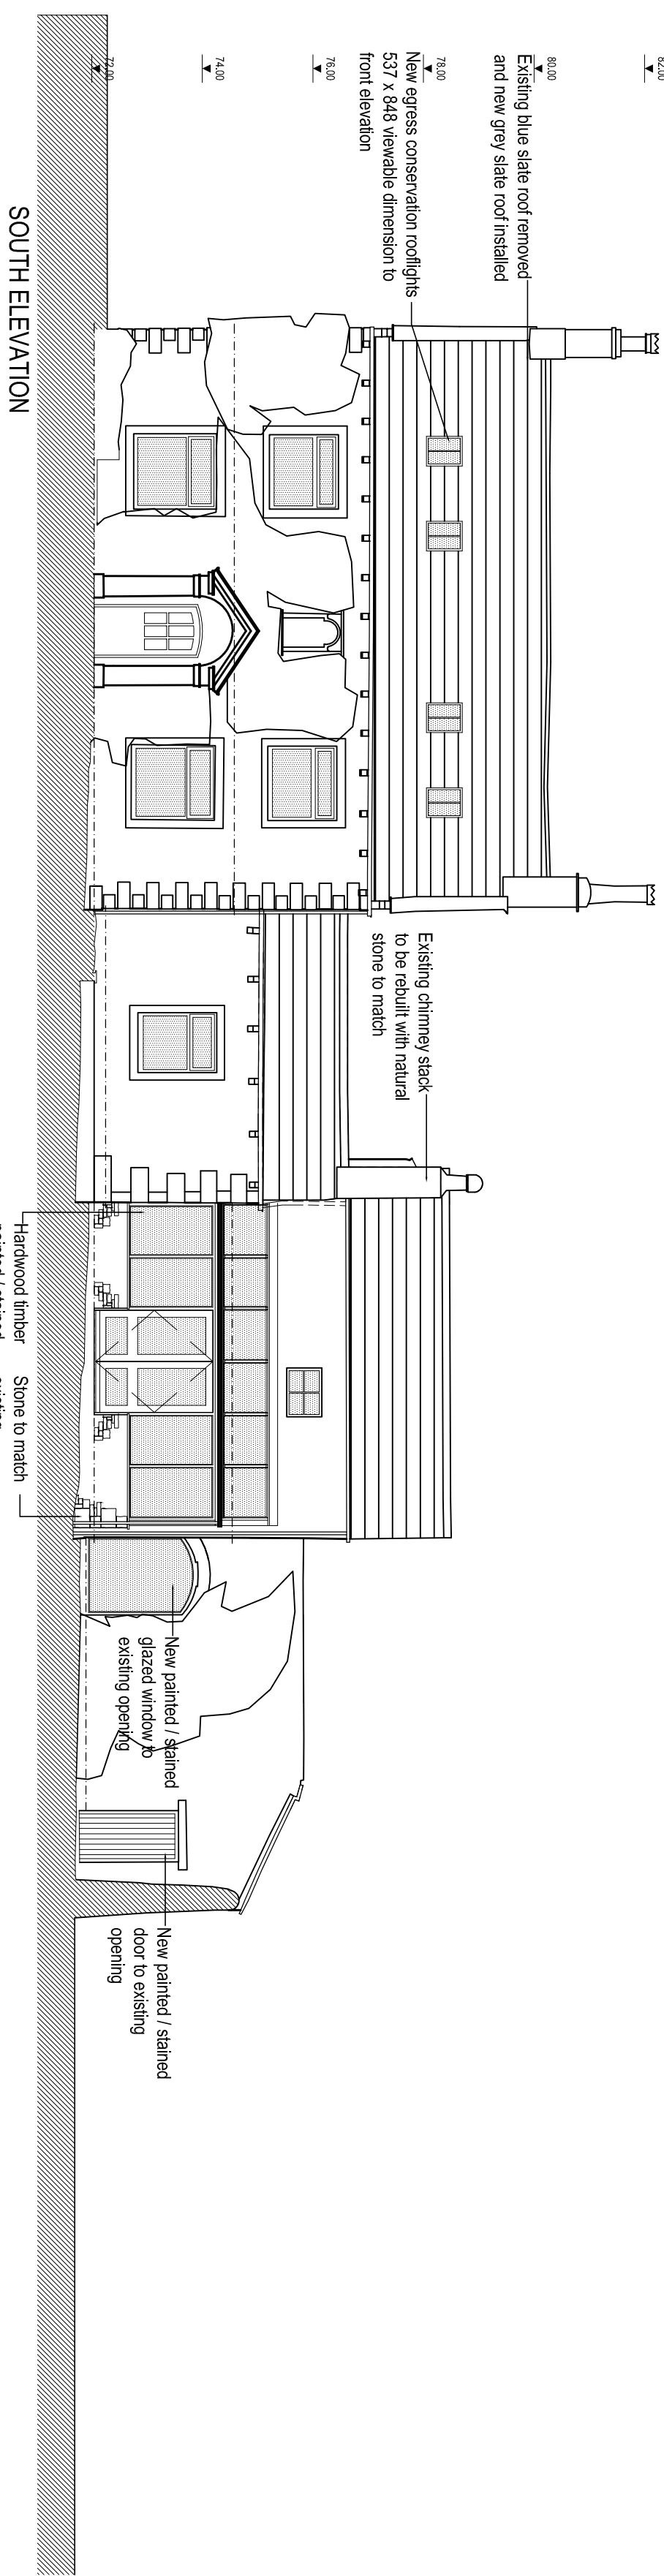


Copyright: All rights reserved. This drawing must not be reproduced without permission.
All work to be carried out in strict accordance with the Building Regulations and the British Standards
Contractor to verify all dimensions at the job prior to making any shop drawings or commencing any work
Written dimensions to be taken in preference to scaled off dimensions. If in case of any doubt please ask.
All work to be carried out in strict accordance with the Health & Safety Executives Regulations.

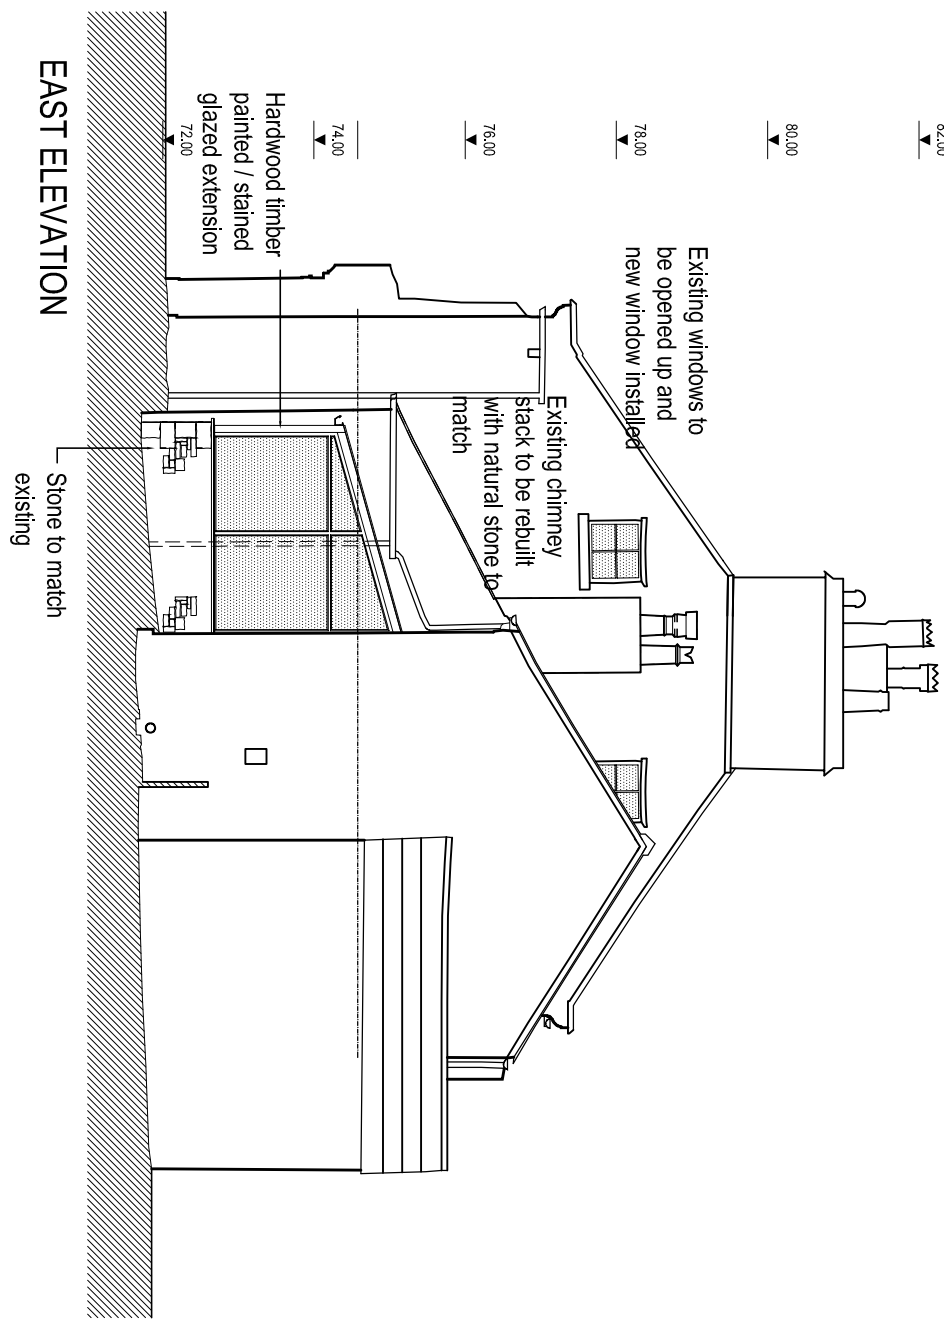

Amendments

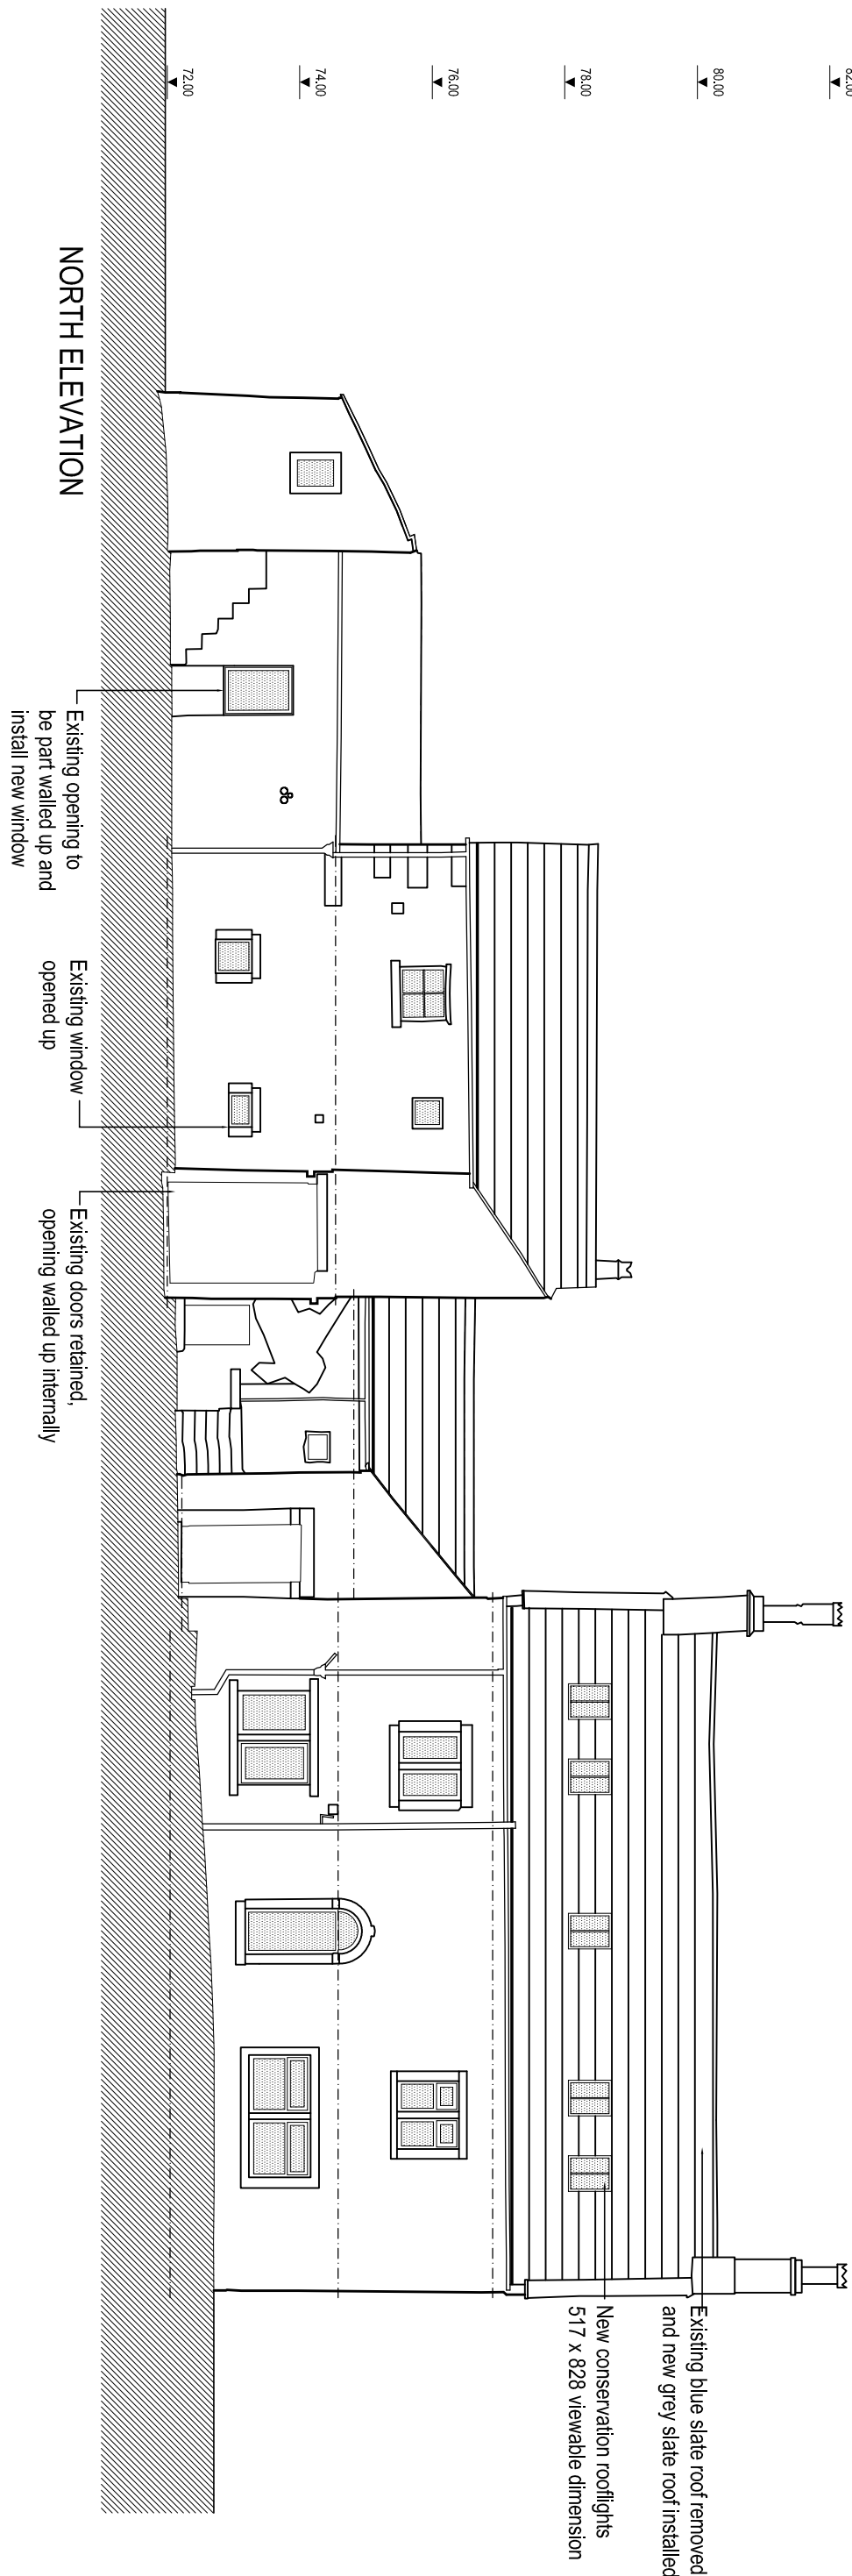

Ian Pawson Ltd, 26 Essex Street, Barnby, Yorkshire, BN15 5DT
Tel: 01292 814148
E-mail: info@ianpawson.com
www.ianpawson.com
Technologist & Building Consultant
Client: Mr & Mrs Gatty

Project: Proposed Alterations to Fields Farm, Sawley Road, Girdleton BB7 4QS
Elevations & Sections As Proposed

Scale: 1:100 @ A1 Drawing No. Am.
By: I Pawson
Date: July 2015
Job No. 1615

Bar Scale in 1 metre divisions