



AGRICULTURAL BUILDING - PROPOSED ELEVATIONS

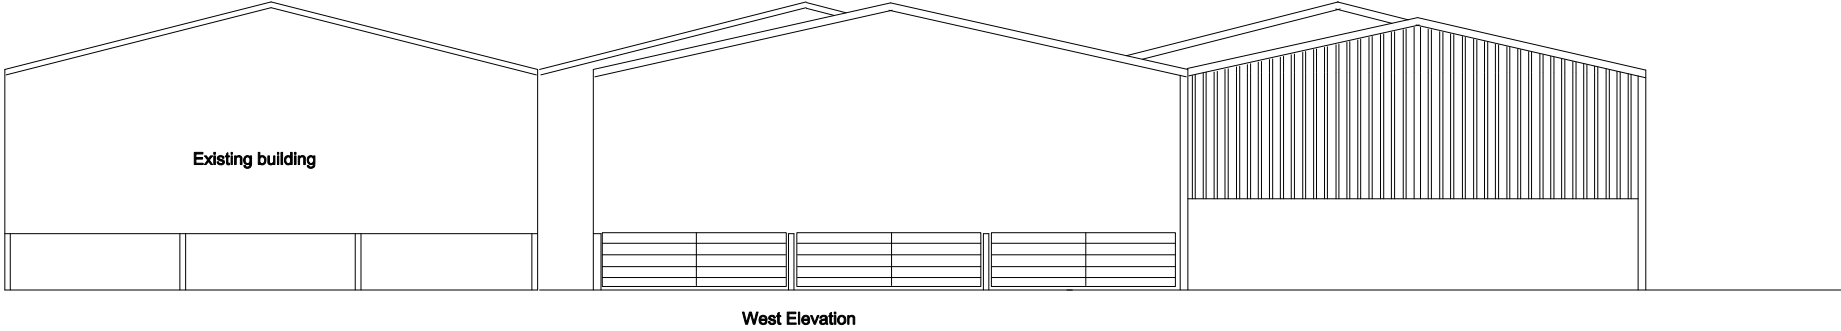


West Elevation

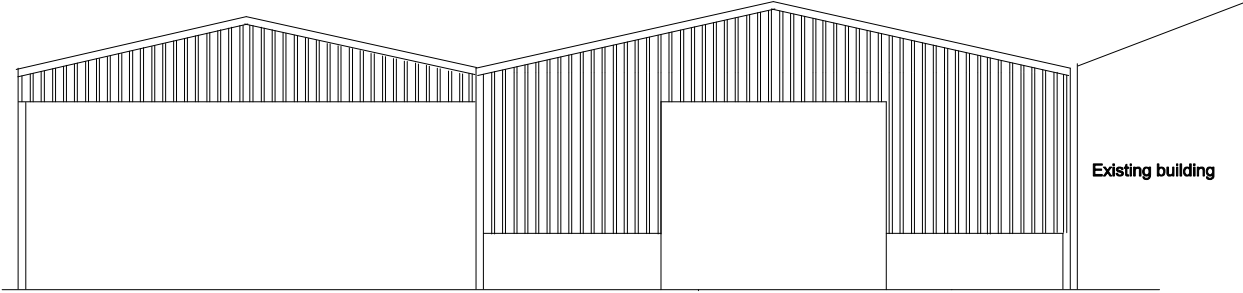


East Elevation

Materials:
 Walls - Pre-stressed concrete panels to 1.5m
 - Clad above with forset green steel profile sheets
 Roof - Enemit Farmscape fibre cement profile sheets

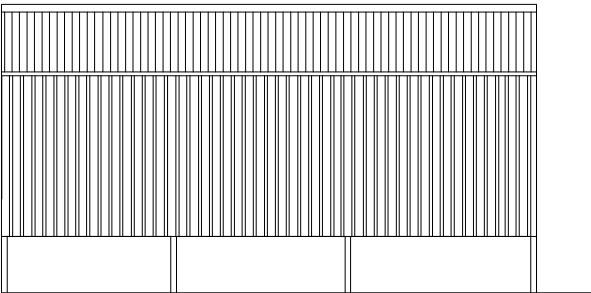

North Elevation

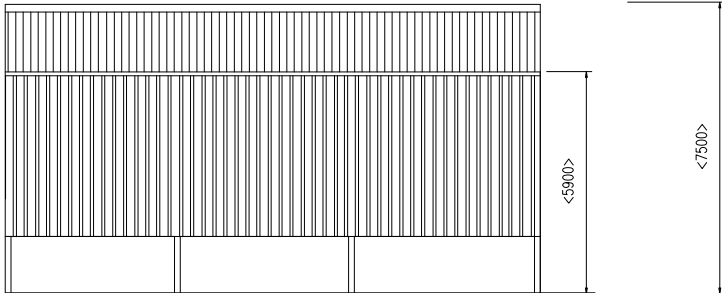

South Elevation