




AGRICULTURAL BUILDING - EXISTING ELEVATIONS

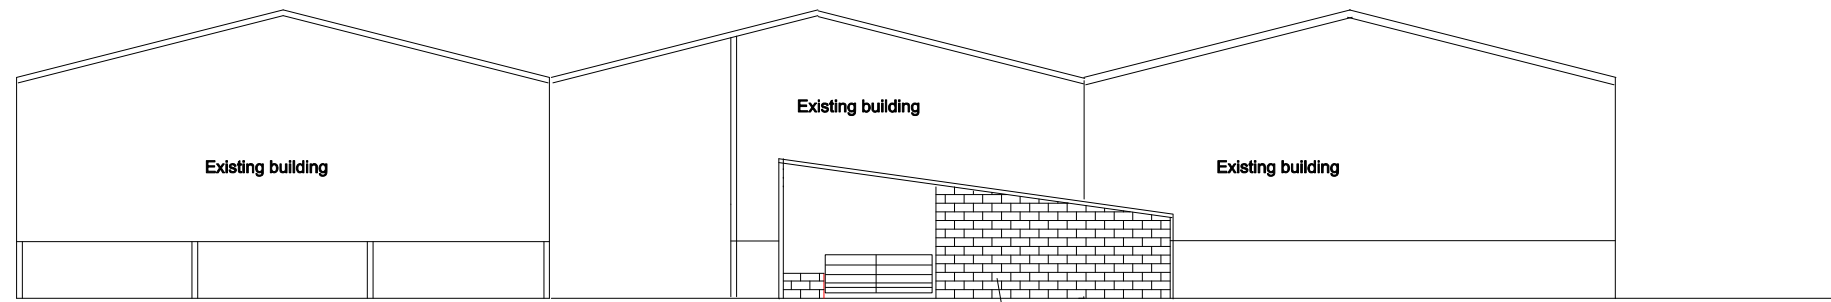


West Elevation

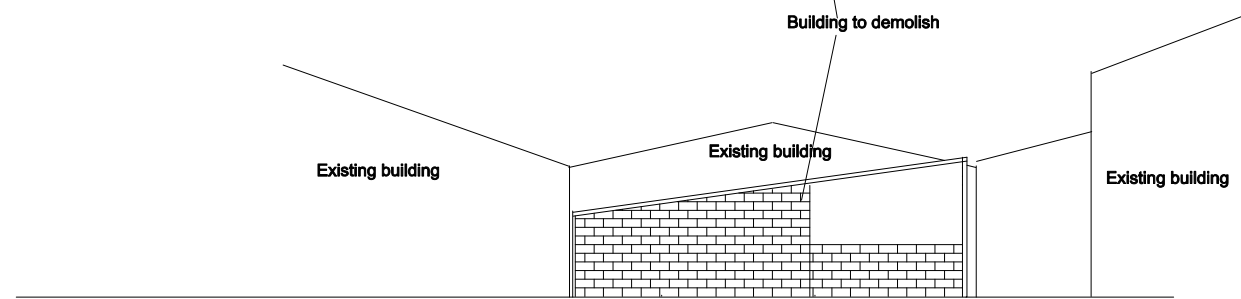

East Elevation

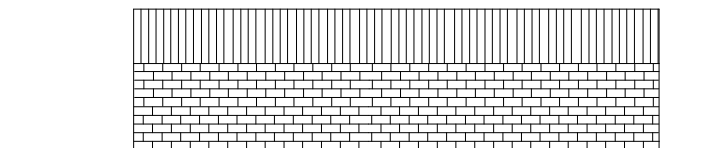

South Elevation

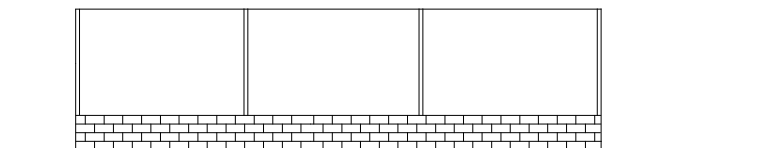

North Elevation