


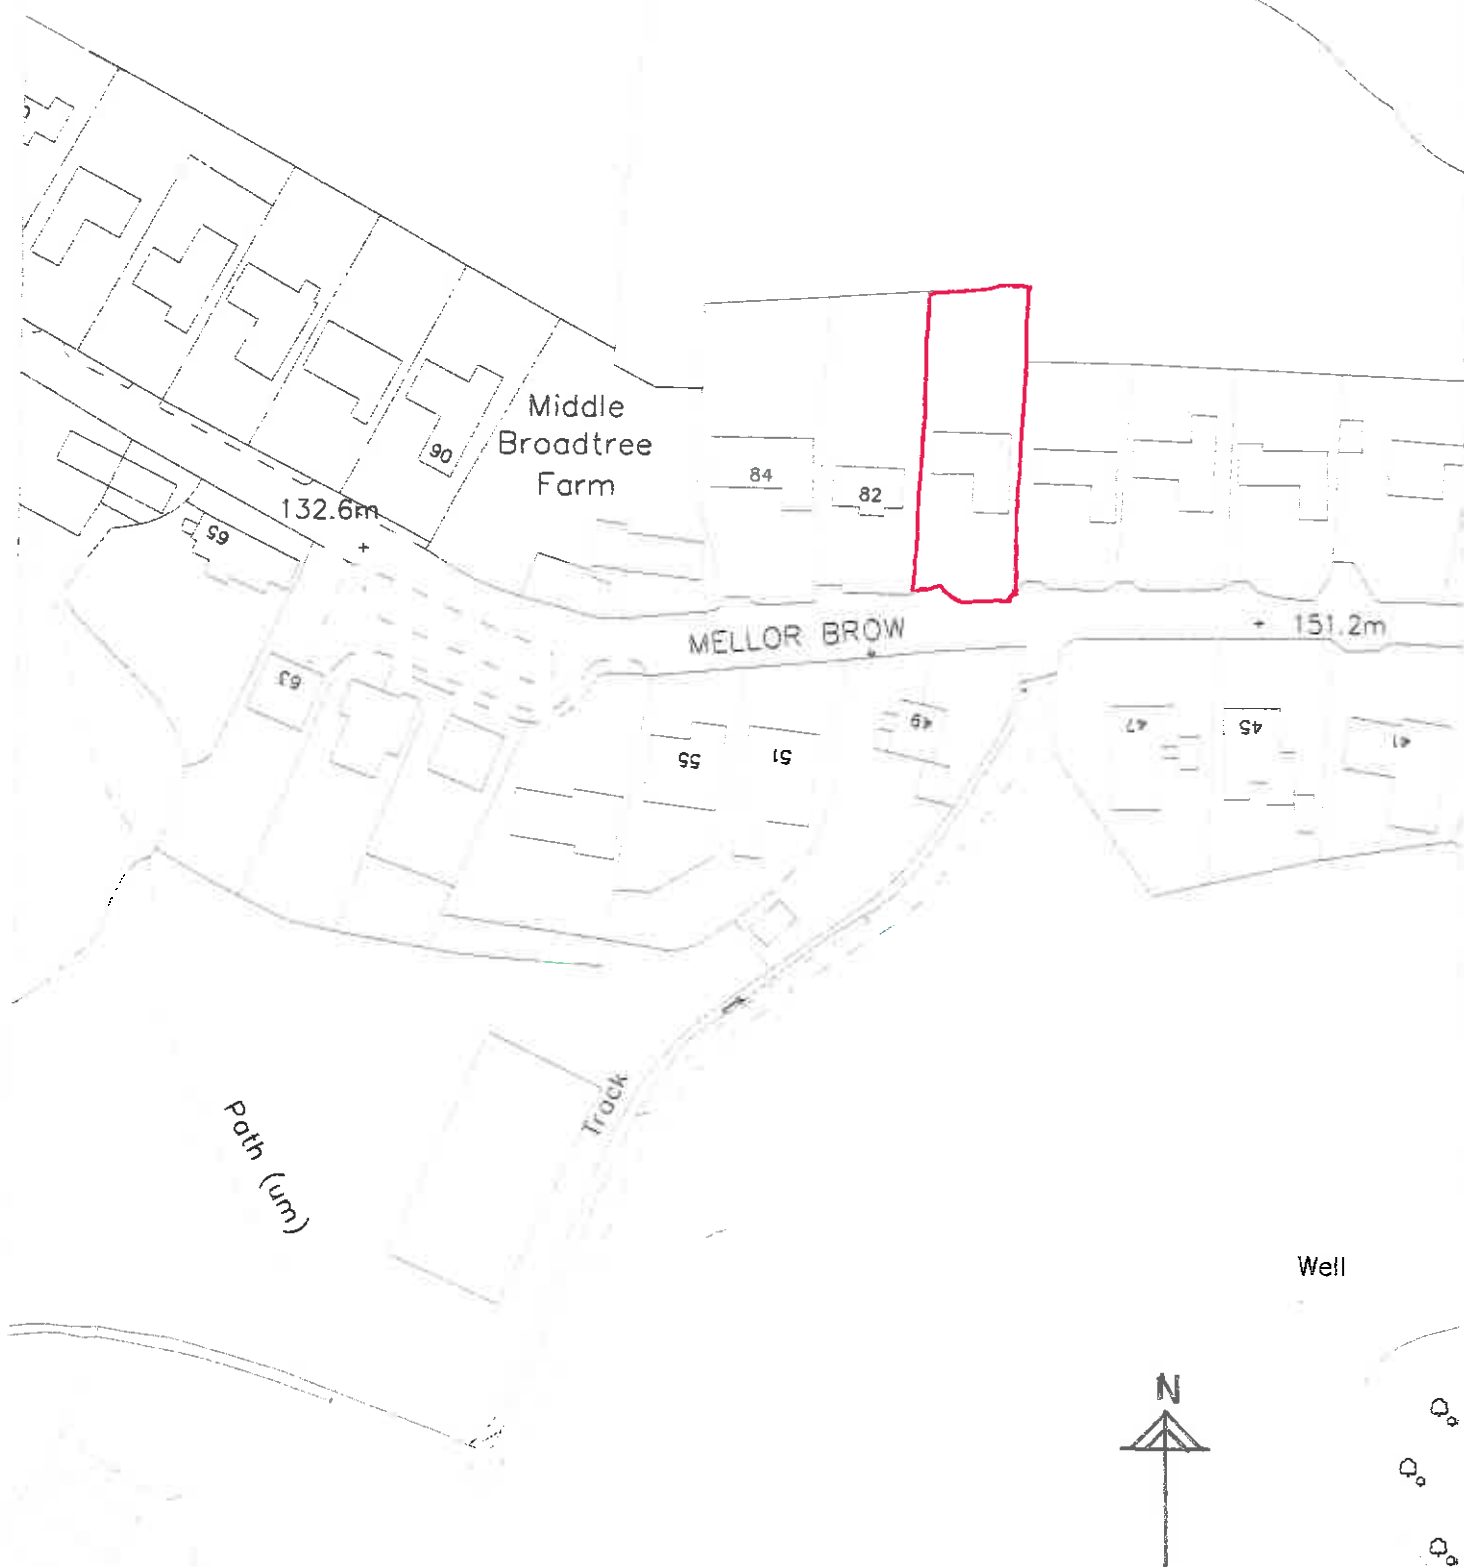

Location Plan
Scale 1:1250 @ A4