

This drawing is to be read in conjunction with all relevant Architect, consultants' and specialists' drawings and specifications. The Architect is to be notified of any discrepancies before proceeding. Do not scale from this drawing. All dimensions and levels are to be checked on site. This drawing is subject to copyright. All work carried out before Planning and Building Permission has been granted is at the contractor's risk.


No.82

Kirkstone 80 Mellor brow

No 78



PROPOSED STREET SCENE

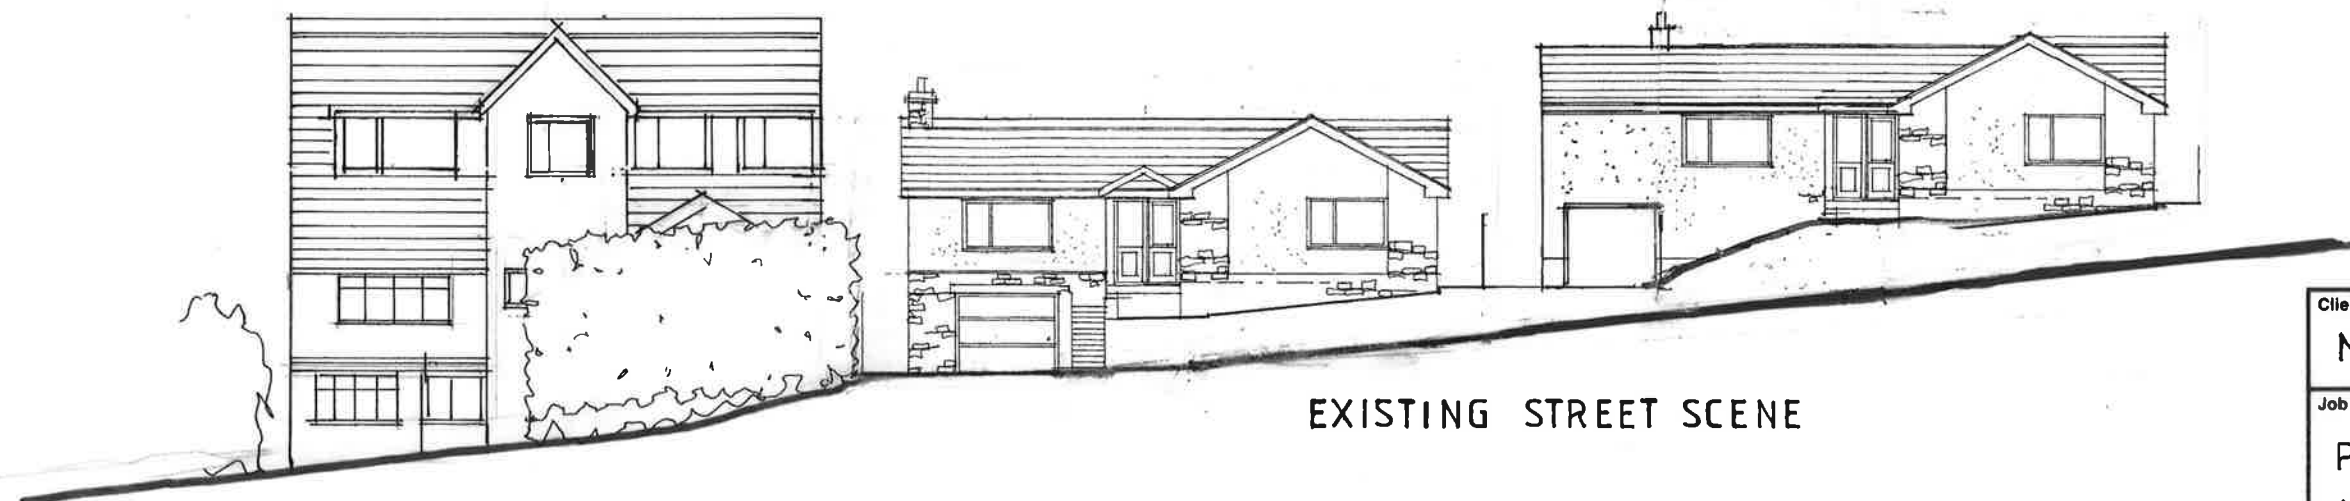

EXISTING STREET SCENE

Client

Mr & Mrs CORNER

Job Title

PROPOSED ALTERATIONS TO
KIRKSTONE
80 MELLOR BROW
MELLOR

Drawing Title

EXISTING & PROPOSED
STREET SCENE

Scale 1:200 Date May 16 Drawn LKR

spa
ARCHITECTS

SUNDERLAND PEACOCK & ASSOCIATES LTD.
HAZELMERE, PIMLICO ROAD, CLITHEROE,
LANCASHIRE, BB7 2AG
T 01200 423178 F 01200 427328
E info@sunderlandpeacock.com
www.sunderlandpeacock.com



5046 - 5