




KEY

— 2 Cowper Place curtilage

— Extent of Proposal

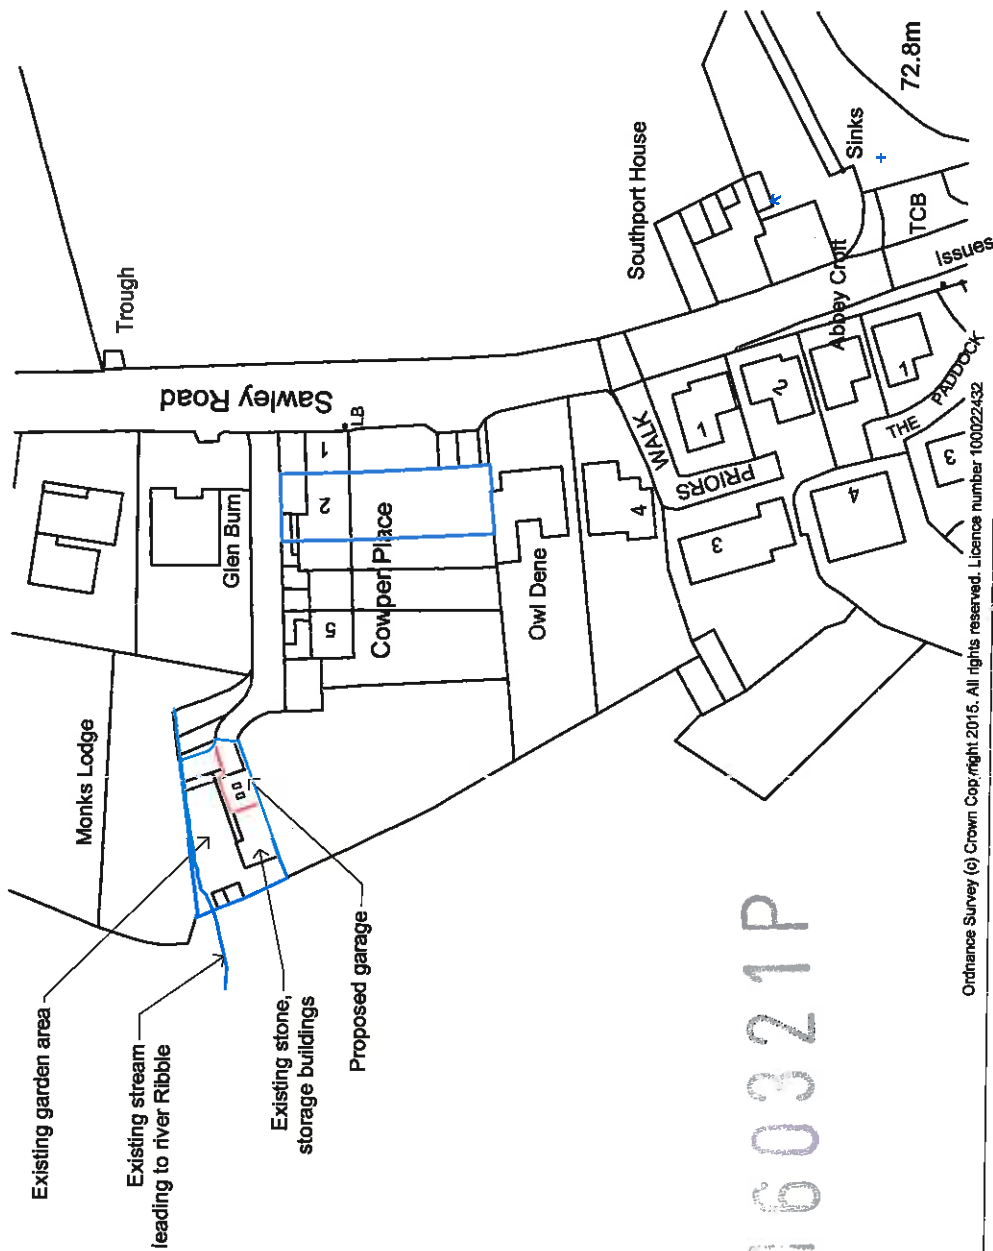

Ordnance Survey (c) Crown Copyright 2015. All rights reserved. Licence number 100022432

Project No: P/03

Title:
Proposed Location Plan for
Proposed Garage at
2 Cowper Place,
Sawley,
Clitheroe,
Lancashire,
BB7 4LE

Notes:

All work is to be carried out to the latest current British standard Codes of Practice and recognised working practices. All work and materials should comply with Health and Safety legislation. All dimensions are in millimeters except where explicitly shown otherwise. The contractor should check and certify all dimensions as work proceeds and notify GHA of any discrepancies. Do not scale off the drawings, if in doubt ask.

Client: Mr. G. Baines

Drawn: RB

Date: 22.12.15

Scale: 1:1250
@ A4

Amendments: