


03 MAY 2016  
FOR THE

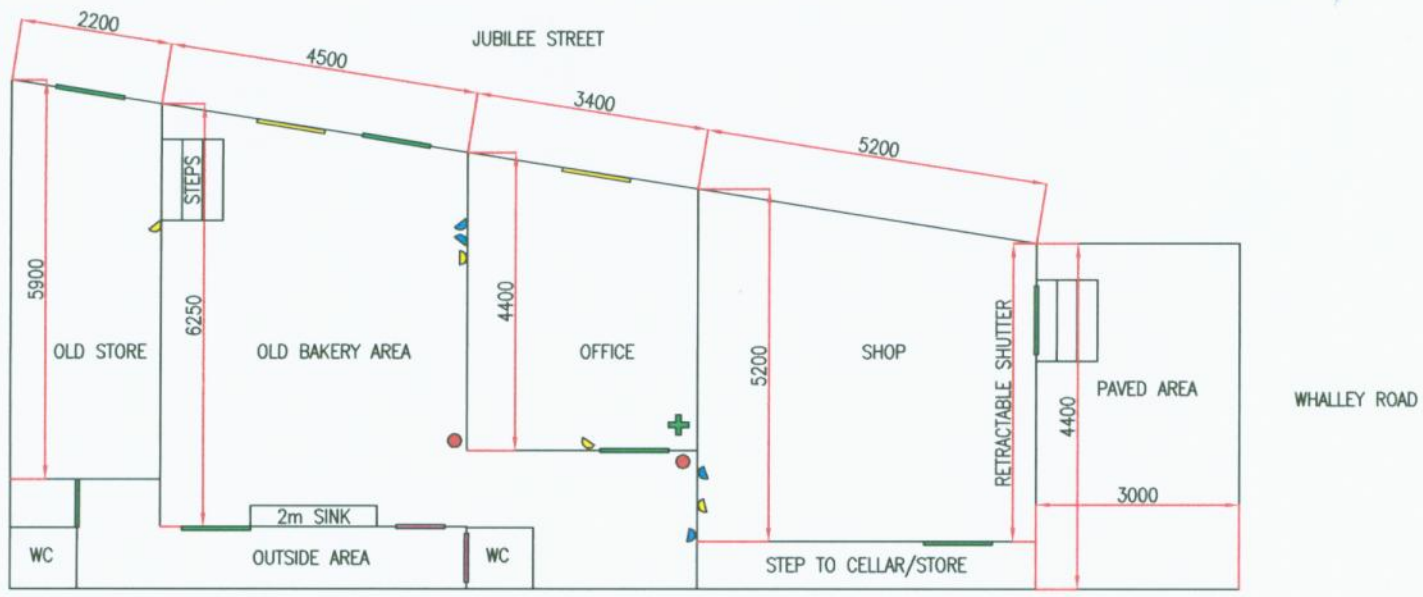

- KEY
- WINDOW WITH INTERNAL GRILL
  - DOOR WITH ALARM CONTACT
  - DOUBLE GLAZED WINDOW
  - FIRE EXTINGUISHER
  - PIR DETECTOR
  - CCTV CAMERA
  - FIRST AID

BUILDING LAYOUT

SCALE 1:100 @ A4

31201610330