
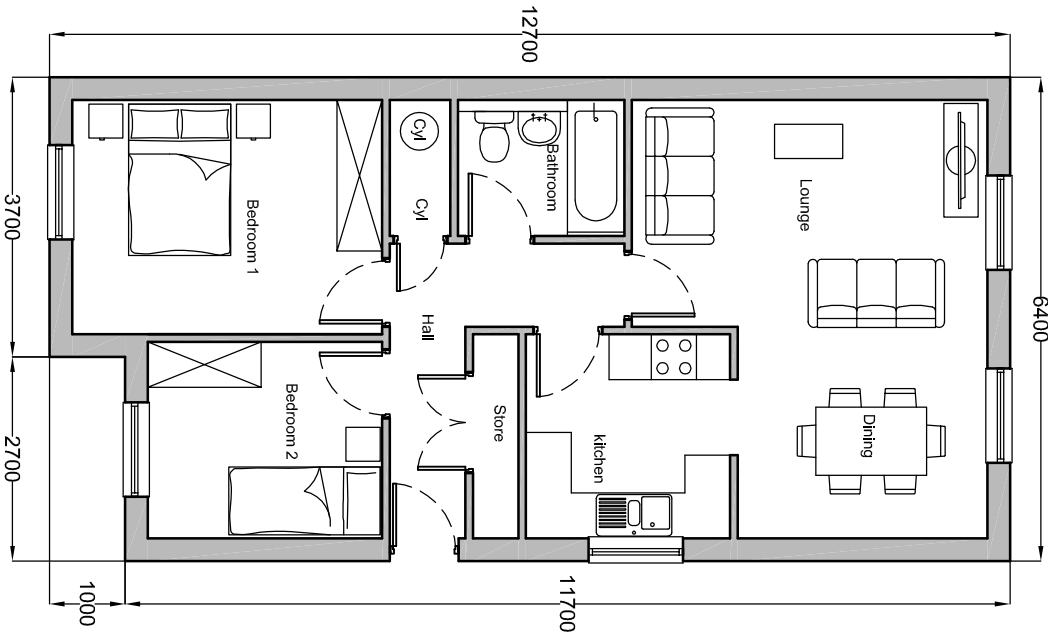


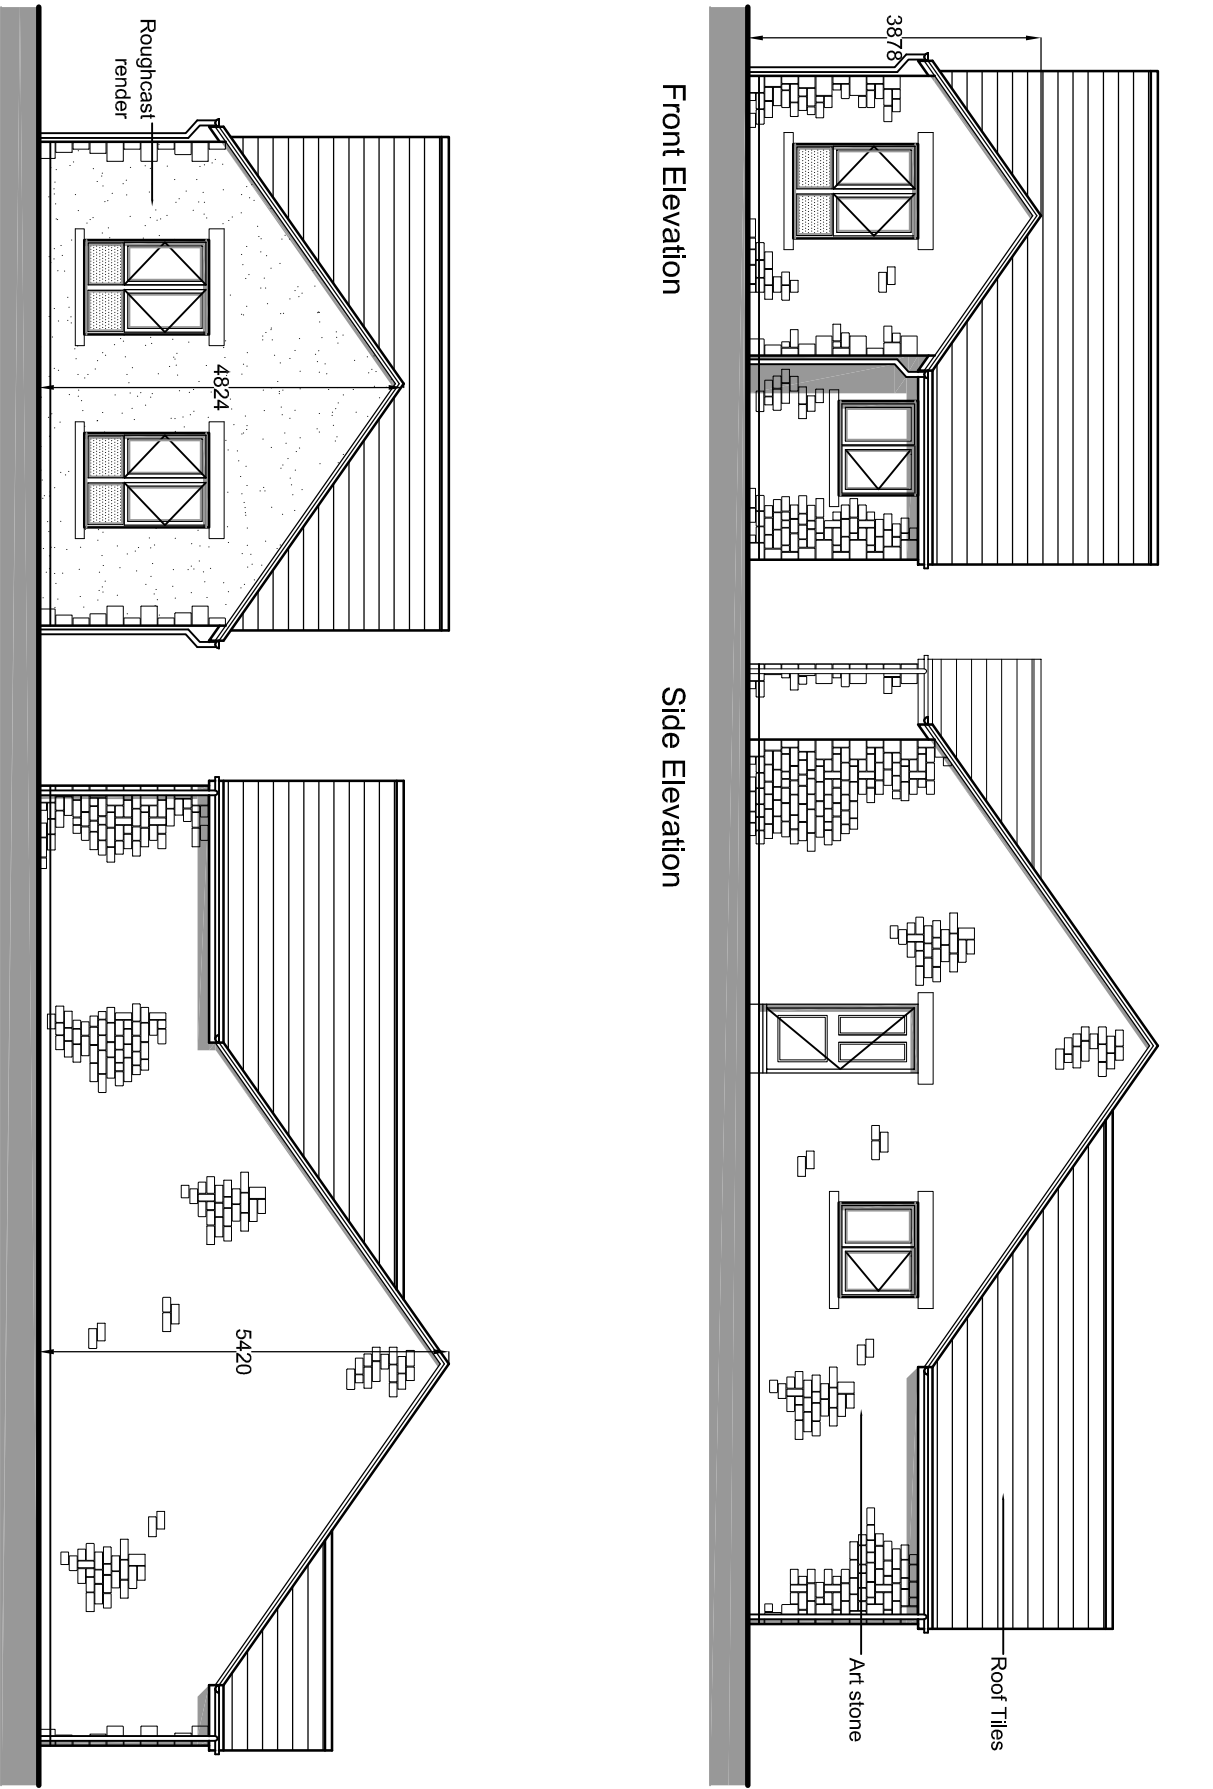


Note:

**Gables to be rendered
when within 4m of
adjacent property**

A 06/04/16	
Revisions	
Ntd to be scaled	© Harrison & Pitt Architects Ltd
Project	Outline Planning Application for 38No. Elderly Persons Bungalows & 40No. Retirement Apartments Sited at Acctington Road, Whalley for Briley Homes
Title	
PLANS AND ELEVATIONS	
AS PROPOSED	
HOUSE TYPE F	
Drawing number	1637-053A 1:100 @ A3 01/12

HARRISON PITT ARCHITECTS

29 CASTLE HILL
LANCASTER
LA1 1YN

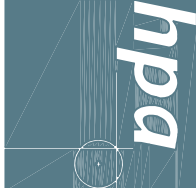

TEL: 01524 32479
FAX: 01524 32470
hpa@hparch.co.uk
www.hparch.co.uk

