


Full Planting Schedule									
Reference	Code	Size	Quantity	Plant Name	Plant Name	Plant Name	Plant Name	Plant Name	Plant Name
1	100	100	100	100	100	100	100	100	100
2	100	100	100	100	100	100	100	100	100
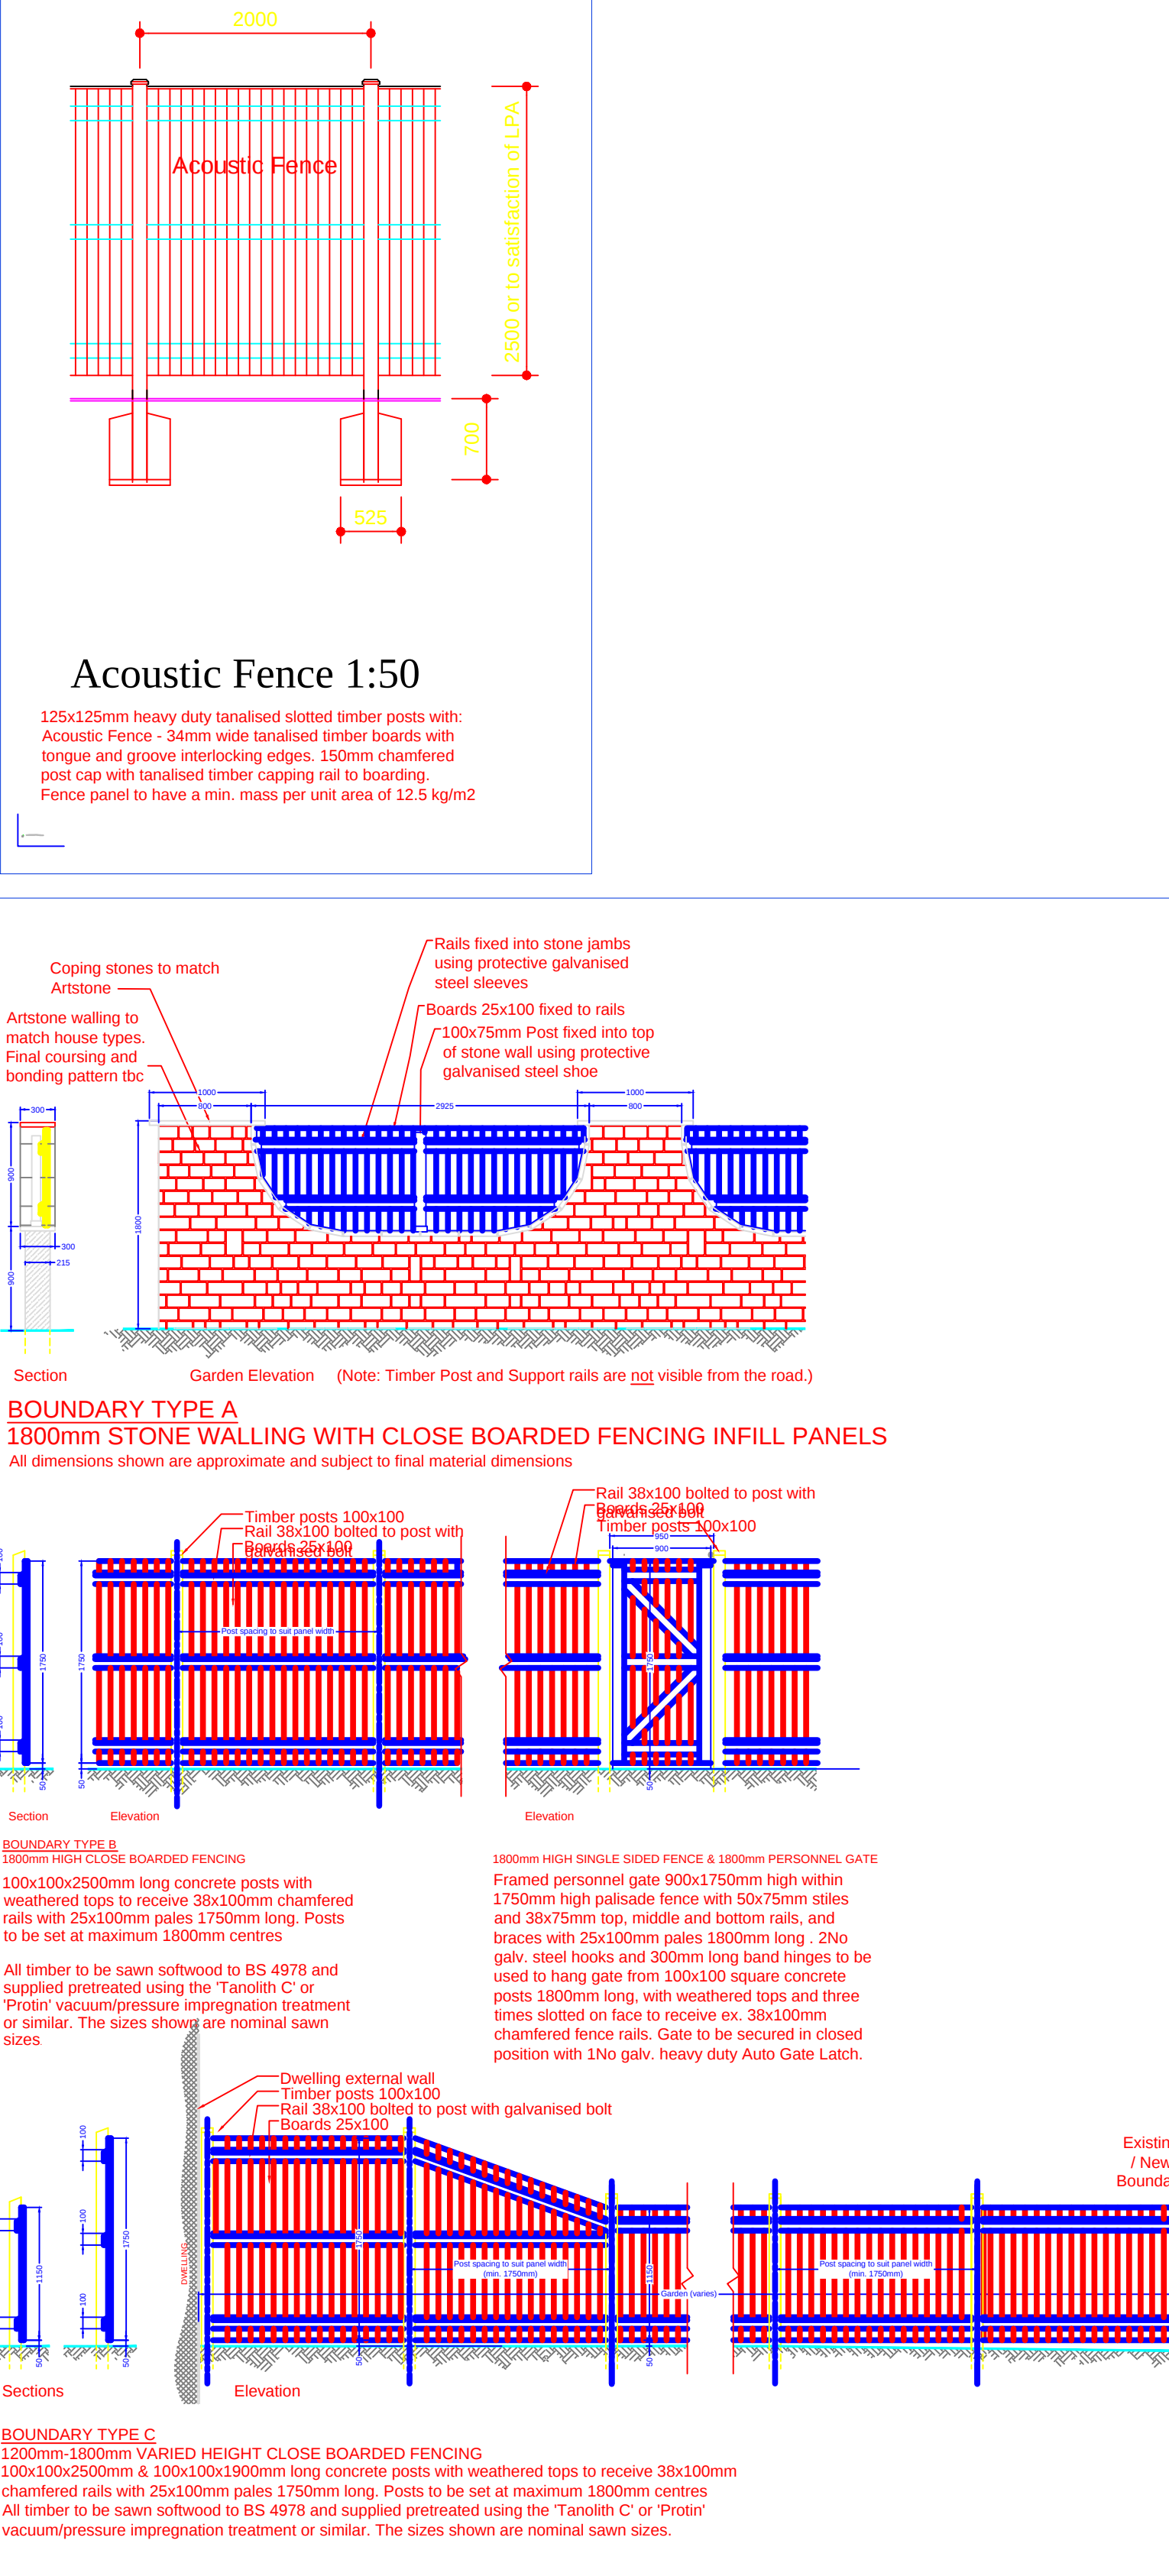

Extra heavy standard tree planting in grassed or planted areas. Tree pits to measure a minimum of 800mm x 800mm x 750mm deep, and at least 600mm wider than the root spread. To include single 1.6m timber stake, 600mm above ground, spacer and tie.

Heavy standard tree planting in grassed or planted areas. Tree pits to measure a minimum of 800mm x 800mm x 750mm deep, and at least 600mm wider than the root spread. To include single 1.6m timber stake, 600mm above ground, spacer and tie.

Ornamental shrub planting, including 50mm depth no-line bark mulch. Individual species to be planted in groups of no more than 7 plants.

Ornamental hedge planting, including 50mm depth no-line bark mulch.

Areas to be turfed.

Areas of amenity grass seed mix or existing grassland, made good.

Areas of species-rich wetland grass seeding, such as Emergent Mx EGR, or similar and approved.

Native scrub planting at 1m centres, including tubular guards and stakes. Area underseeded with shade-tolerant grass mix, such as Emergent EWL, or similar and approved.

Native woodland planting at 2m centres, including tubular guards and stakes. Area underseeded with shade-tolerant grass mix, such as Emergent EWL, or similar and approved.

2.5m high acoustic fence, as per adjacent detail.

Boundary type A - 1.8m high stone walling with close-boarded timber infill panels as per adjacent detail.

Boundary type B - 1.8m high close-boarded timber fencing as per adjacent detail.

PDP
PDP Associates

Client:
Oakmere Homes

Project:
Accrington Road, Whalley

Drawing title:
Detailed landscape proposals

Scale:
1:250 @ A0

Drawn by:
PDP

Date:
March 2016

Drawing No.:
c-812-02