


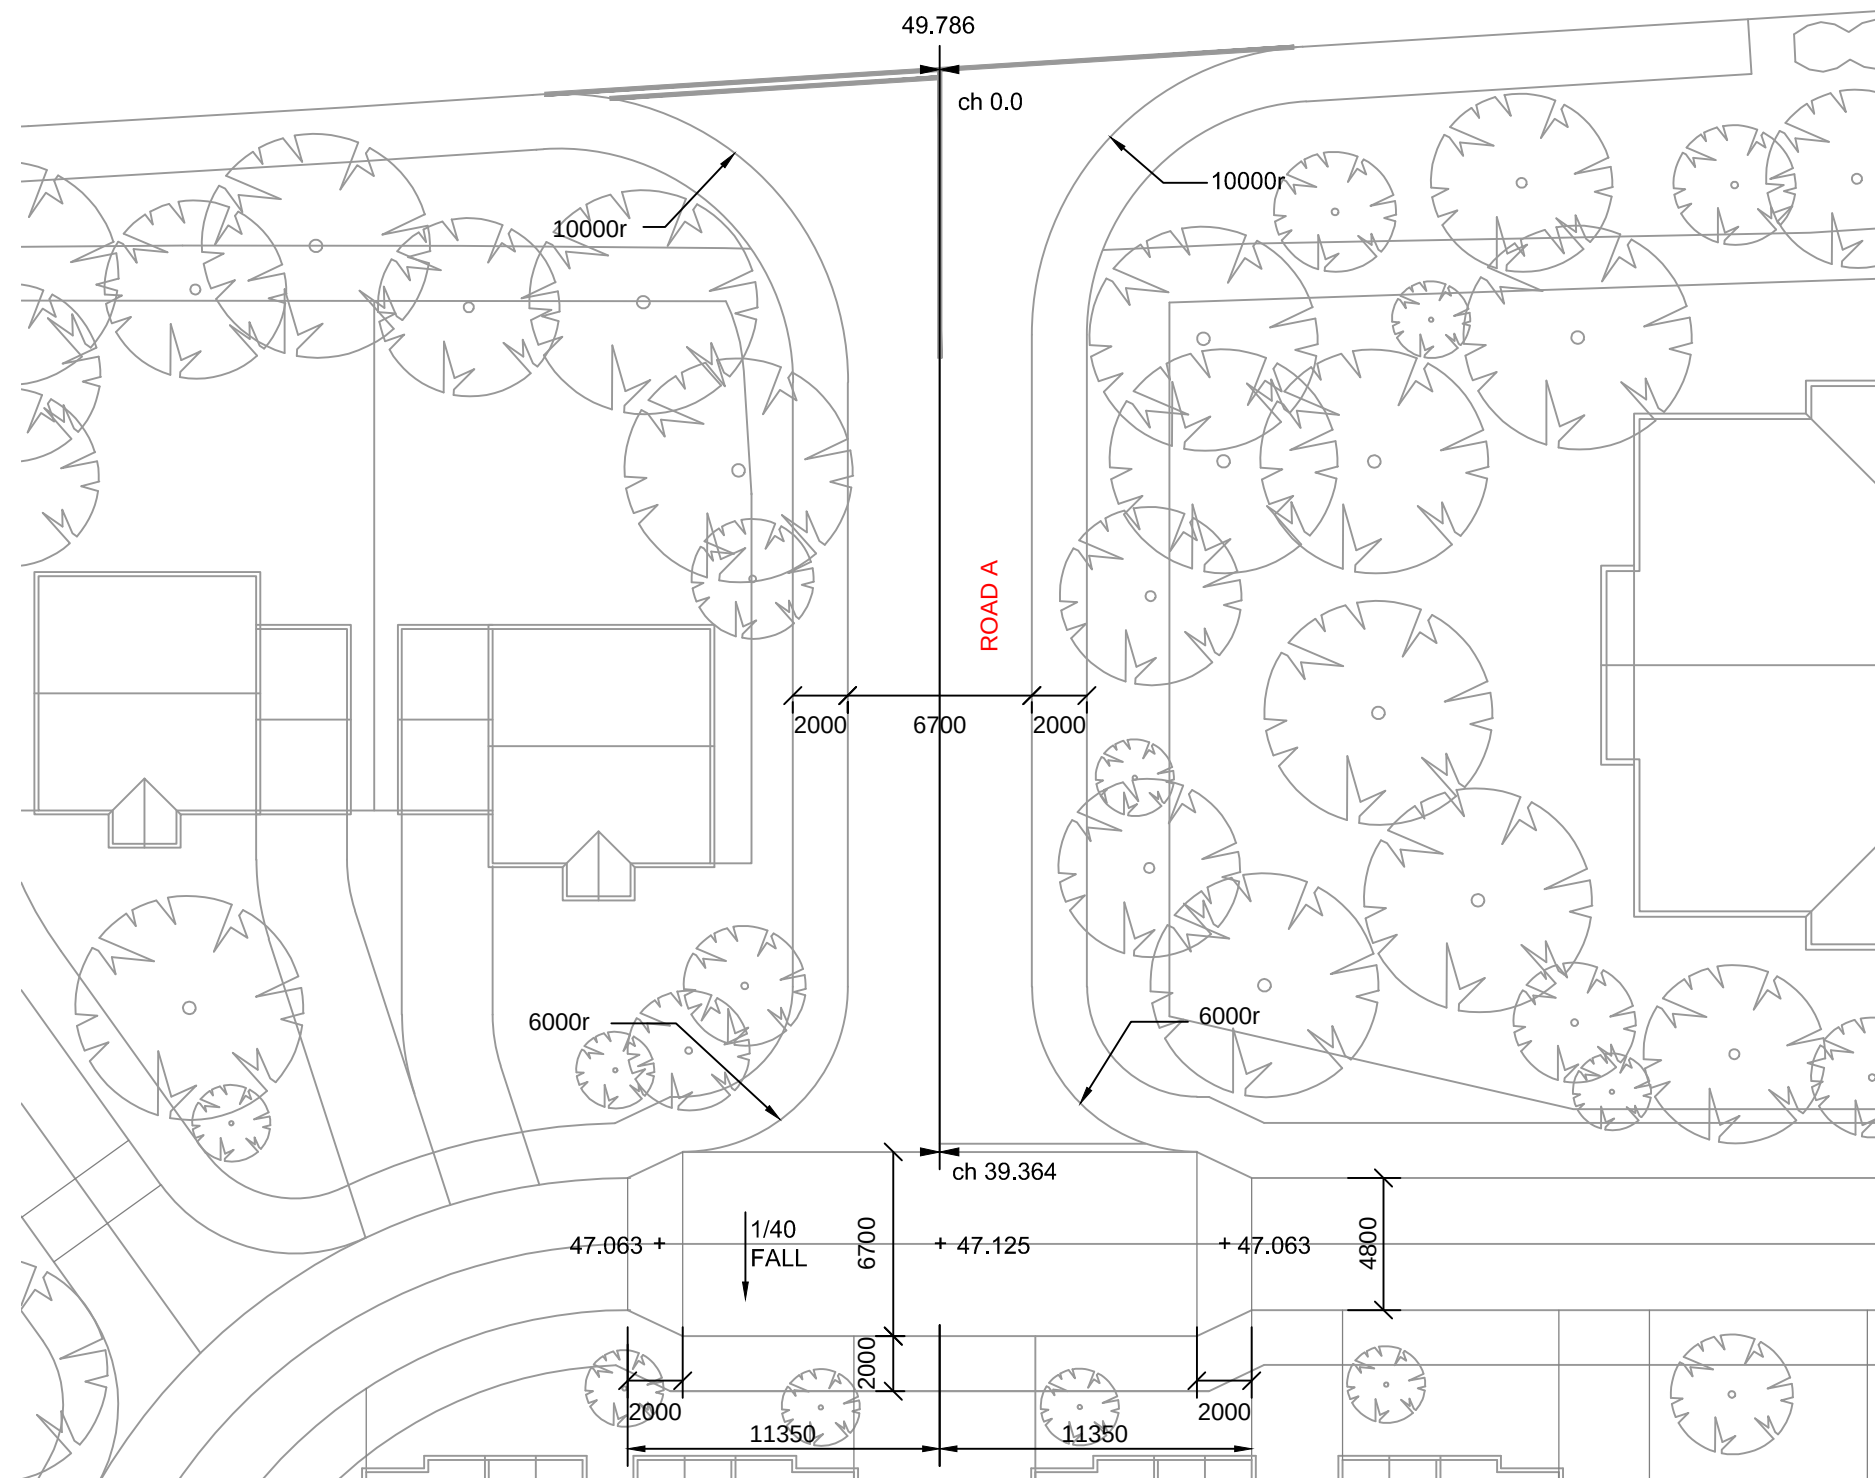

OS_LICENSE

-		ORIGINAL ISSUE			
Rev	Date	Description	Drm	Chk	App

OAKMERE HOMES

ACCRINGTON ROAD
WHALLEY

ROAD A PLAN

SCALE: 1:1000 @A3
SK07

REV	-
-----	---

CTC

INFRASTRUCTURE
7 Hall Road, Fulwood, Preston, PR2 9QD
T - 07970 265 334
www.tonks-consulting.co.uk