


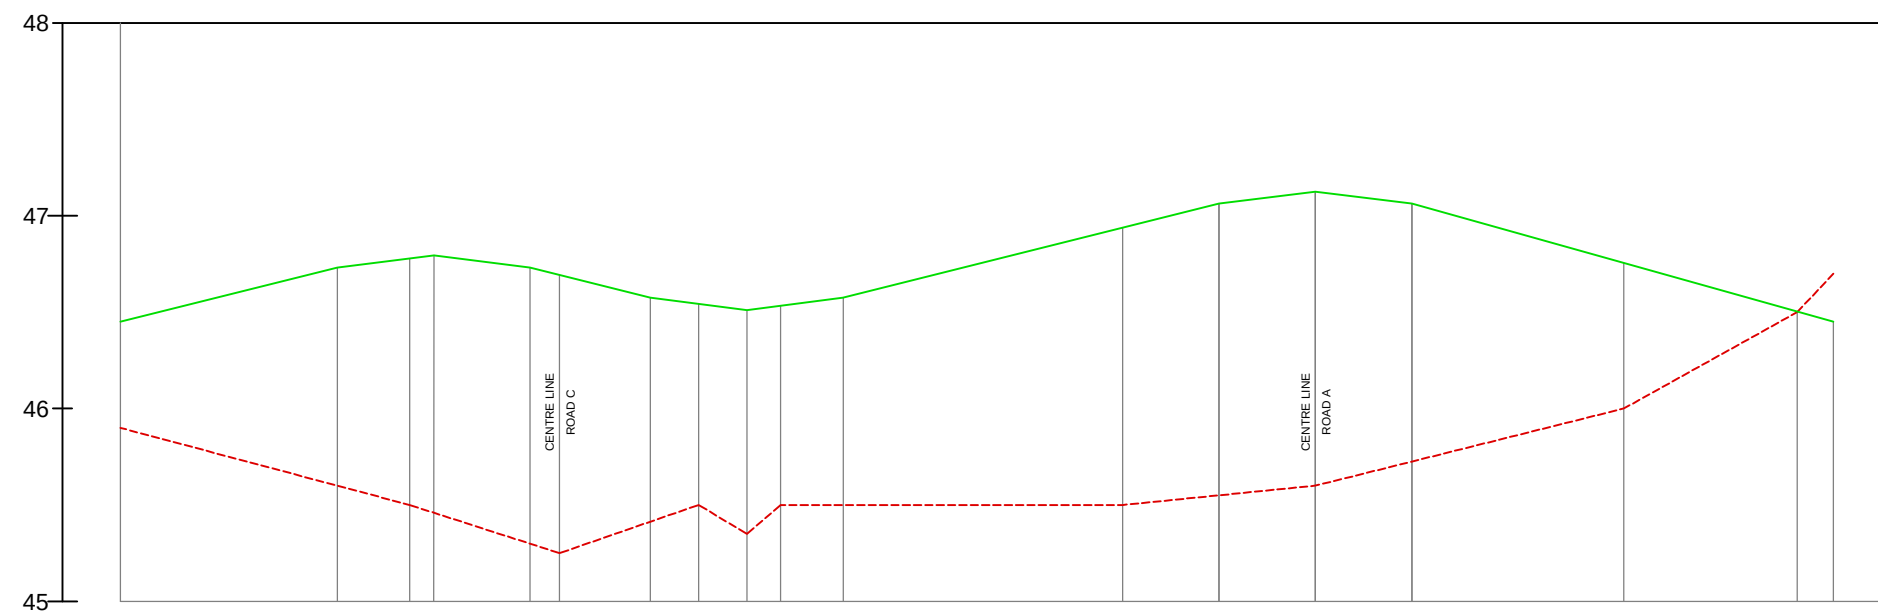

OS_LICENSE

-		ORIGINAL ISSUE			
Rev	Date	Description	Drm	Chk	Appr

OAKMERE HOMES

ACCRINGTON ROAD
WHALLEY

ROAD B
LONG SECTION

SCALE: NTS @A3	REV -
SK09	

