



This drawing is to be read in conjunction with all relevant Architect, consultants' and specialists' drawings and specifications. The Architect is to be notified of any discrepancies before proceeding. Do not scale from this drawing. All dimensions and levels are to be checked on site. This drawing is subject to copyright. All work carried out before Planning and Building Permission has been granted is at the contractor's risk.

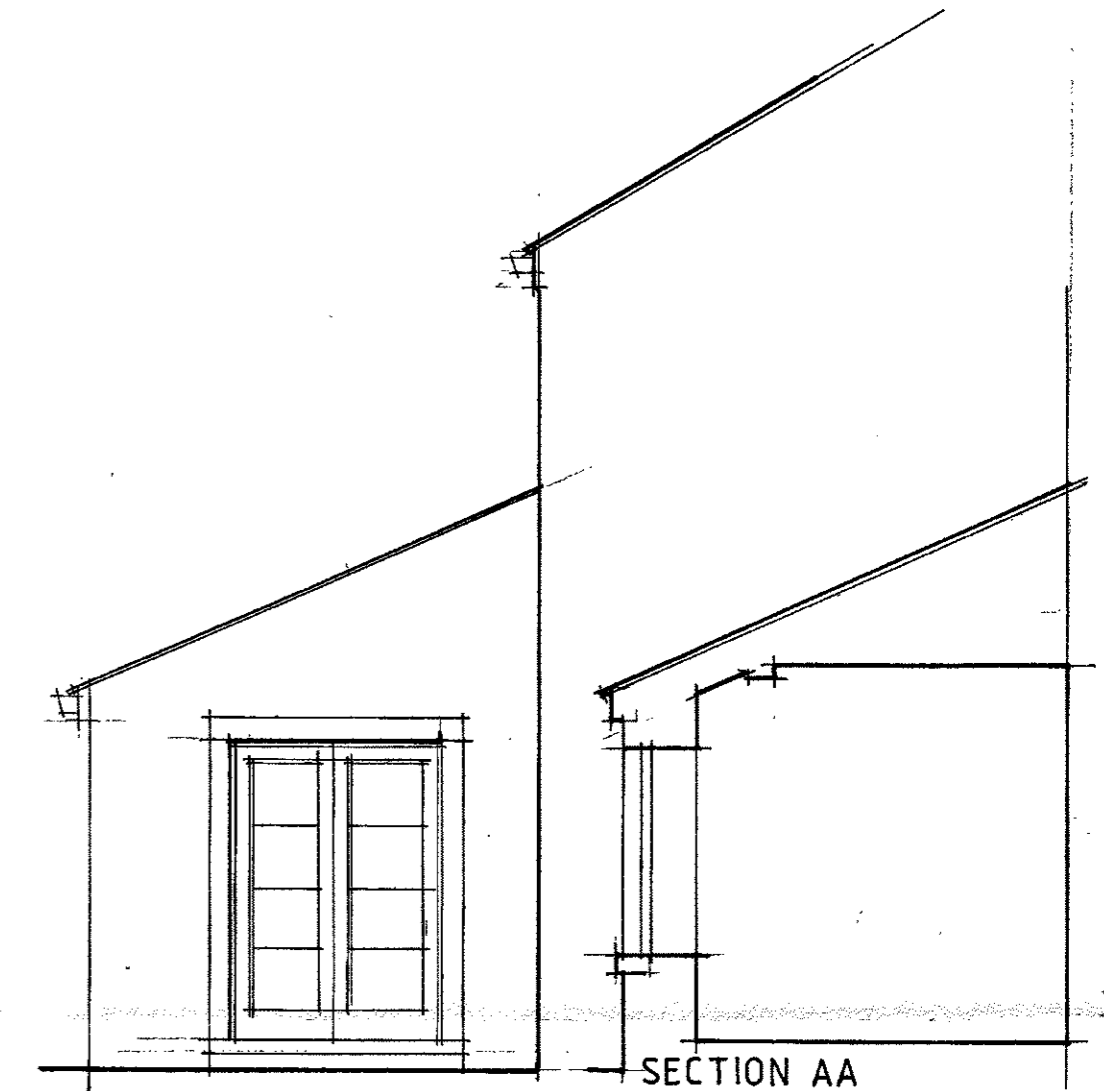

SOUTH WEST

SOUTH EAST

SECTION AA

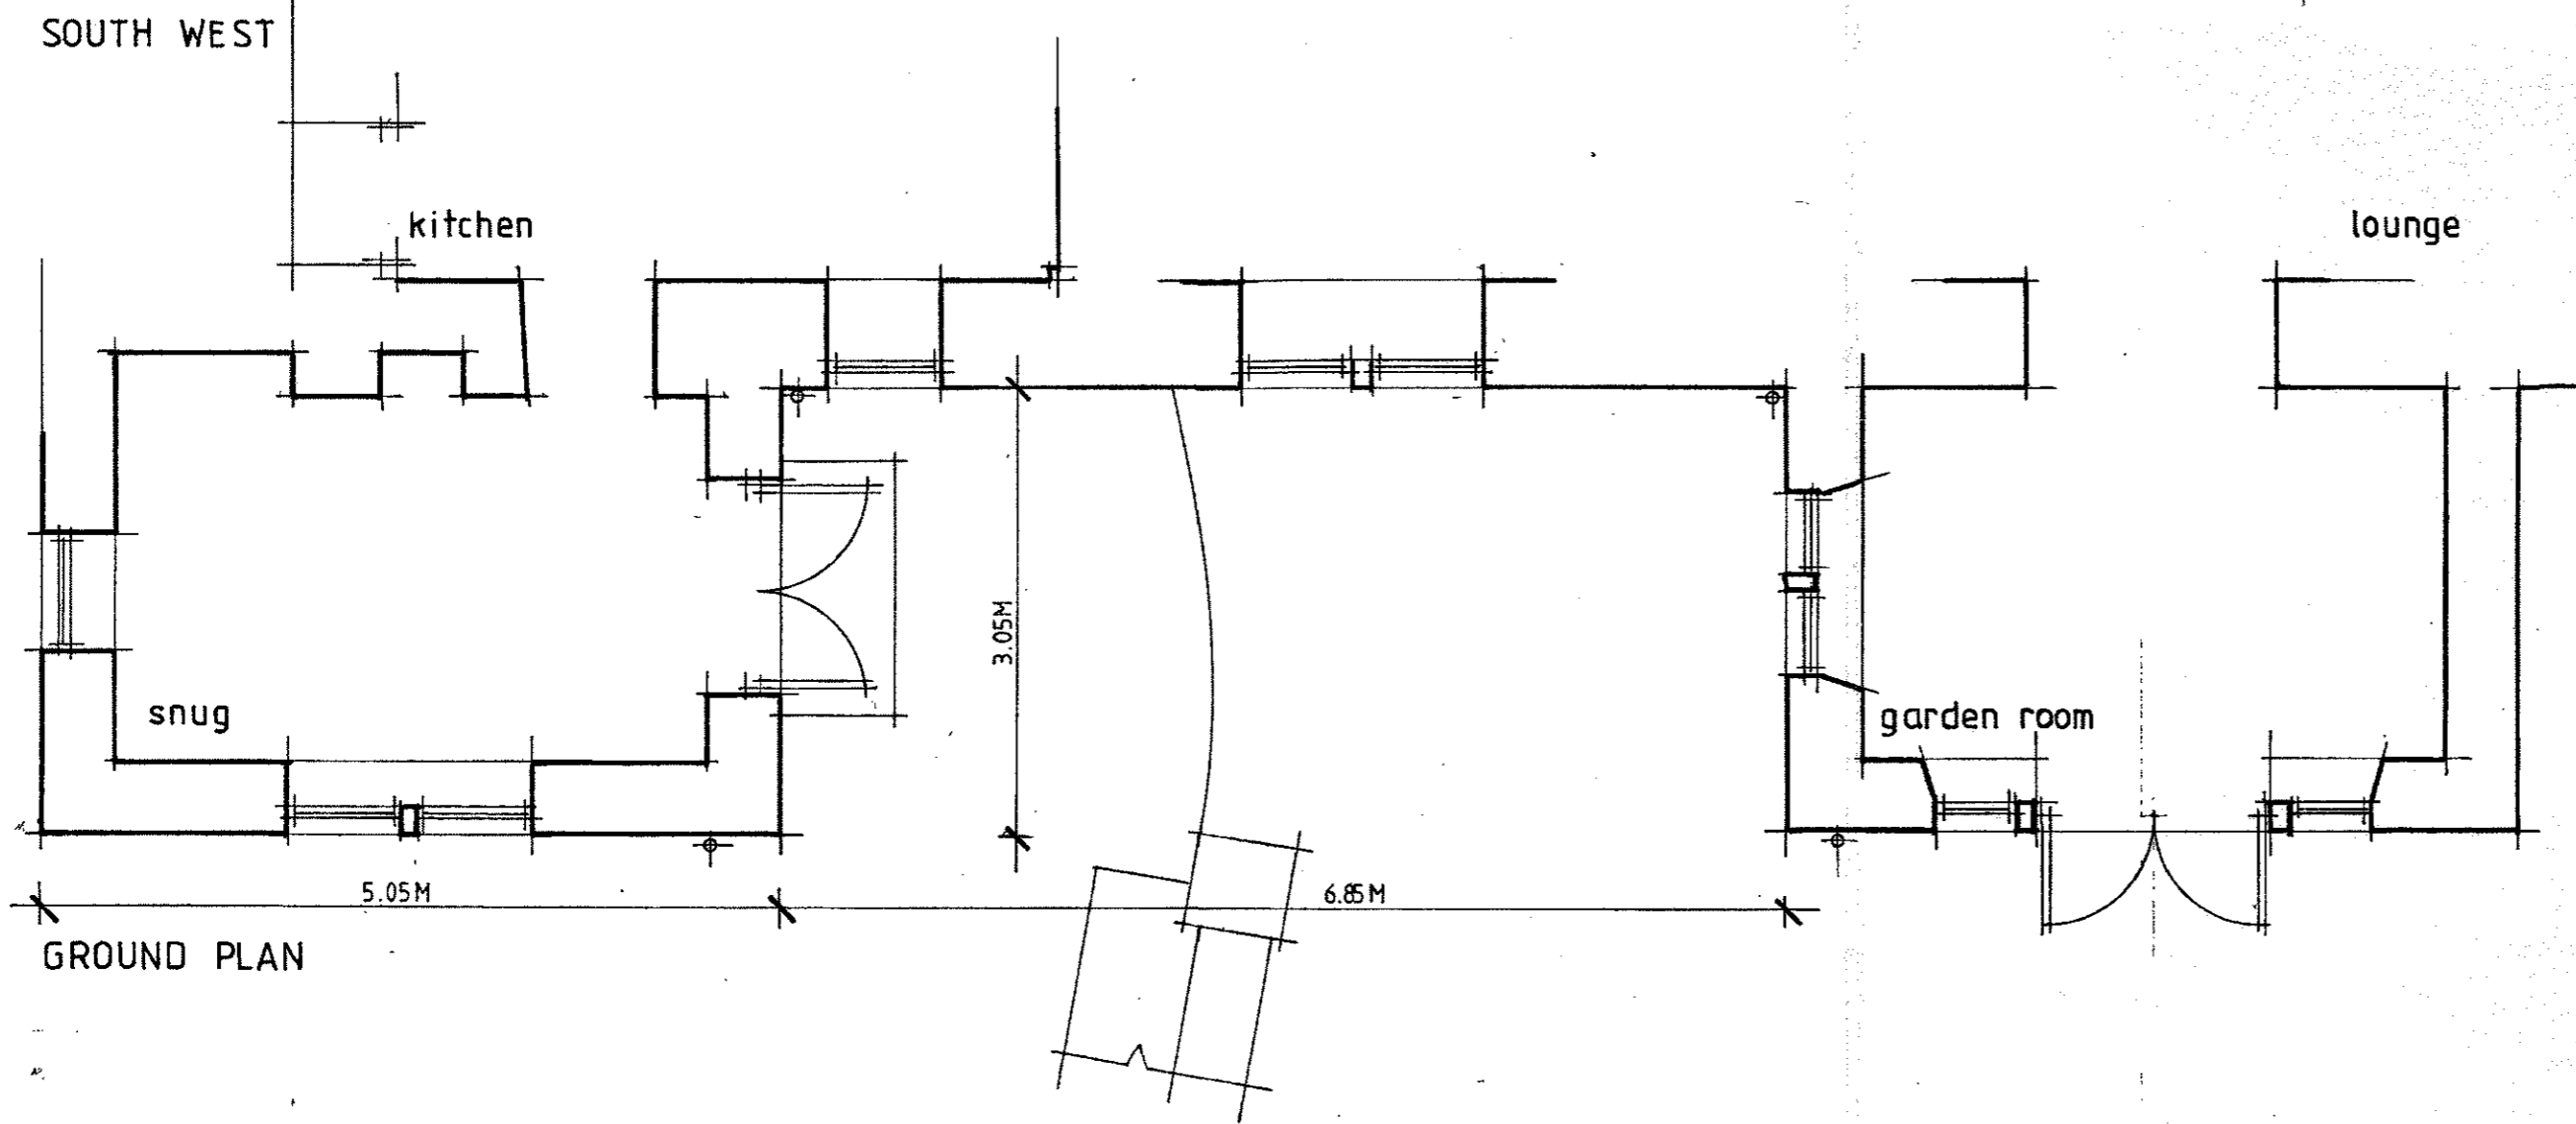

320160352P

GROUND PLAN

Client  
Mr and Mrs Wood

Job Title  
Proposed Extension  
Edisford House  
Edisford Bridge  
Clitheroe

Drawing Title  
Existing  
Part Plan Elevations & Section

Scale 1:50 @ A2	Date MAR 2016	Drawn DL
--------------------	------------------	-------------

**spa**  
ARCHITECTS  
SUNDERLAND PEACOCK & ASSOCIATES LTD.  
HAZELMERE, PIMLICO ROAD, CLITHEROE,  
LANCASHIRE, BB7 2AG  
T 01200 423178 F 01200 427328  
E info@sunderlandpeacock.com  
www.sunderlandpeacock.com

5099 - 01