


NORTH

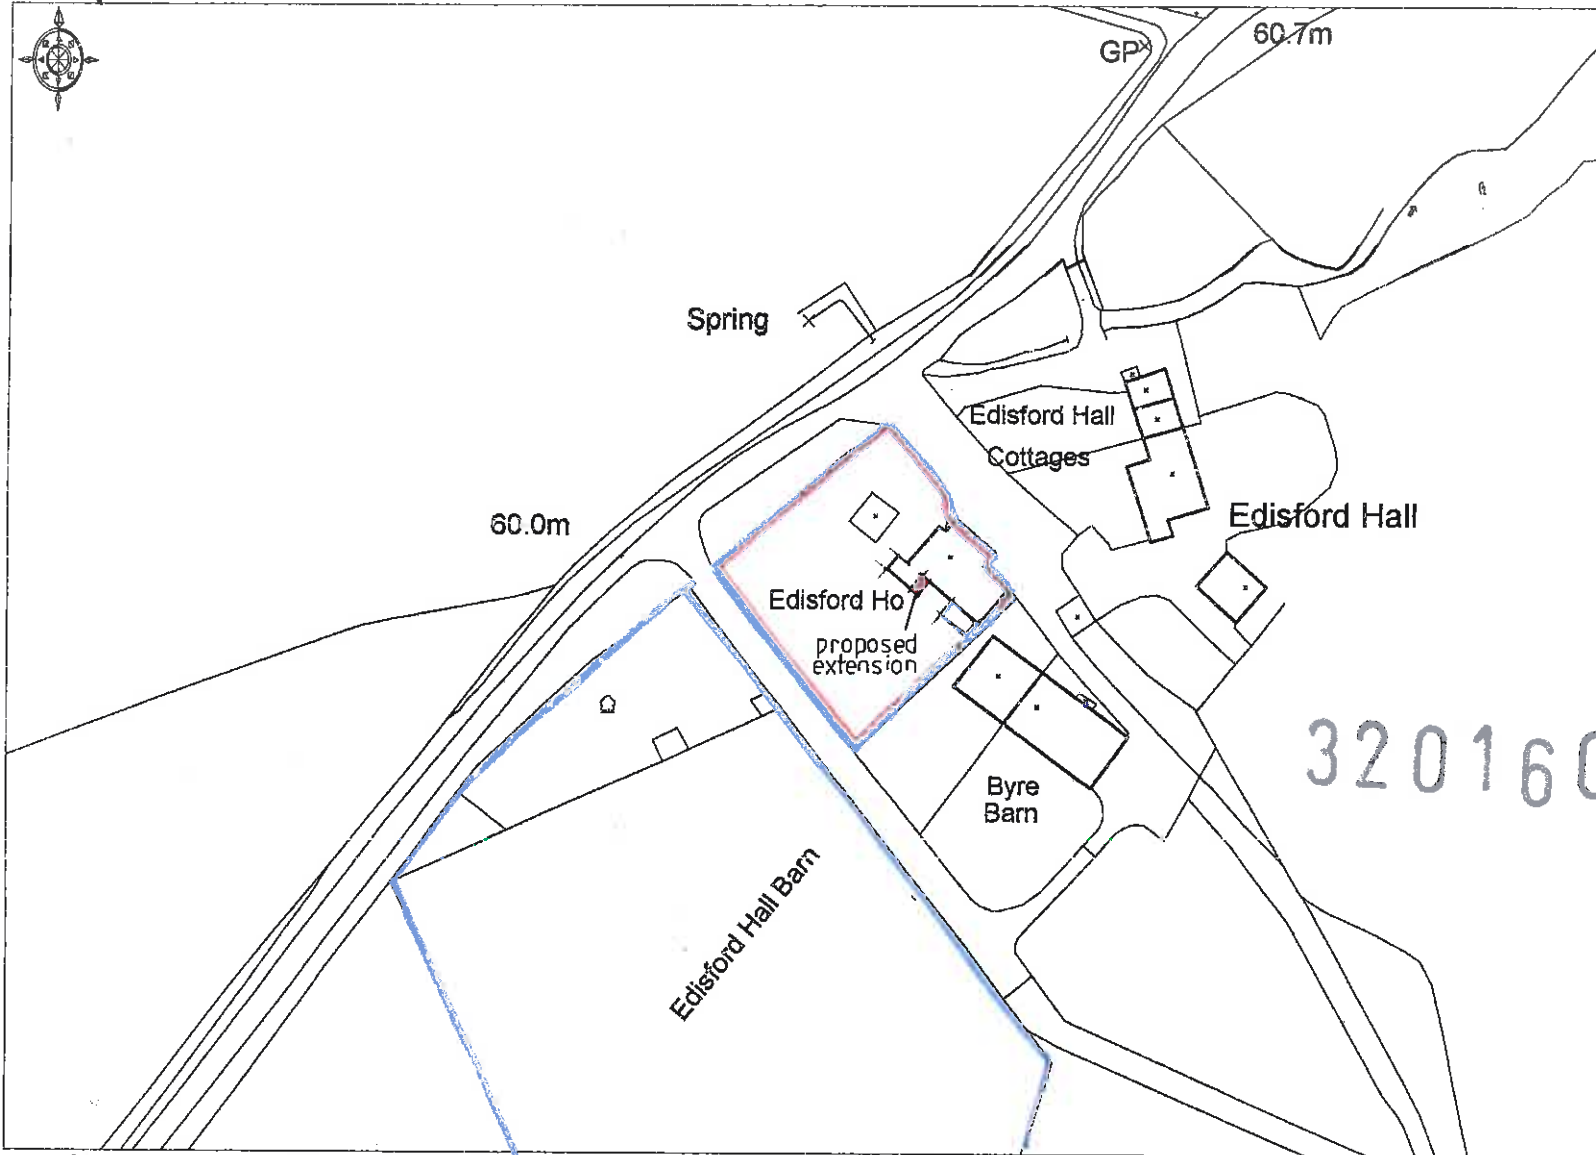

BS Ordnance Survey

© Crown Copyright 2006. All rights reserved. Licence number 100020449. Plotted Scale - 1:1250

This map was created with Promap

SITE LOCATION PLAN FOR EDISFORD HOUSE, EDISFORD HALL, CLITHEROE BB7 3LJ

5099-03