




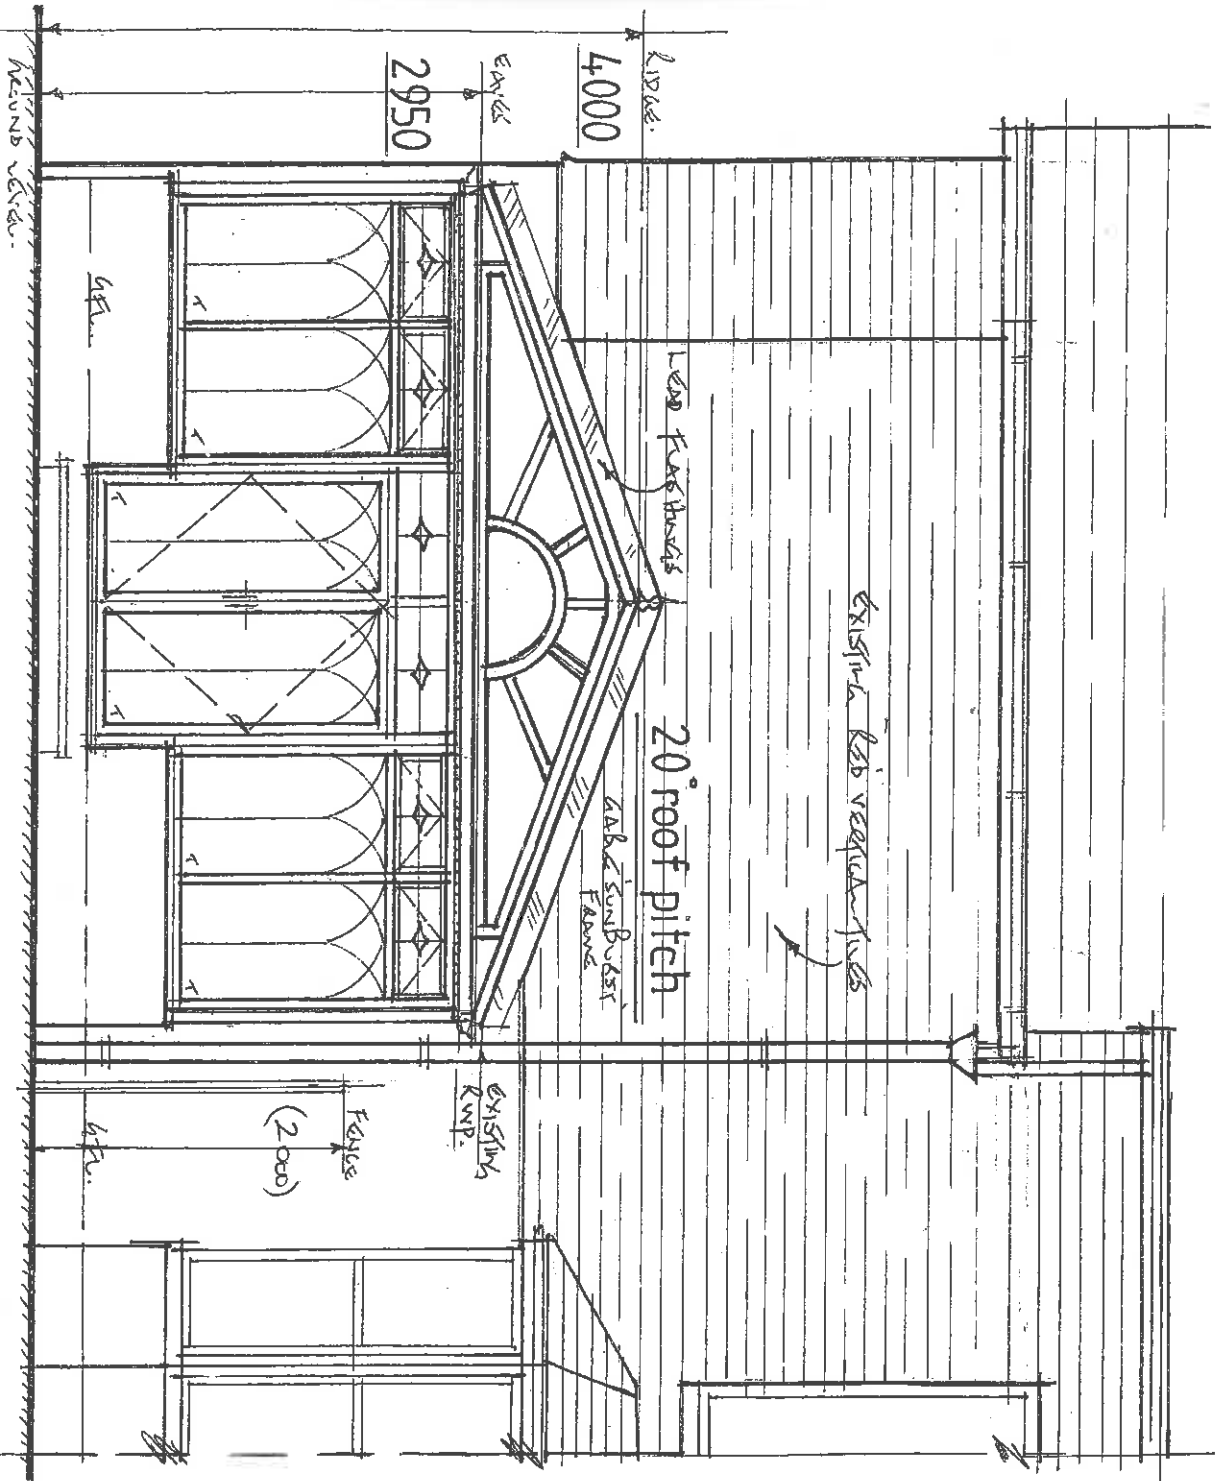


conservatory ~ front elevation

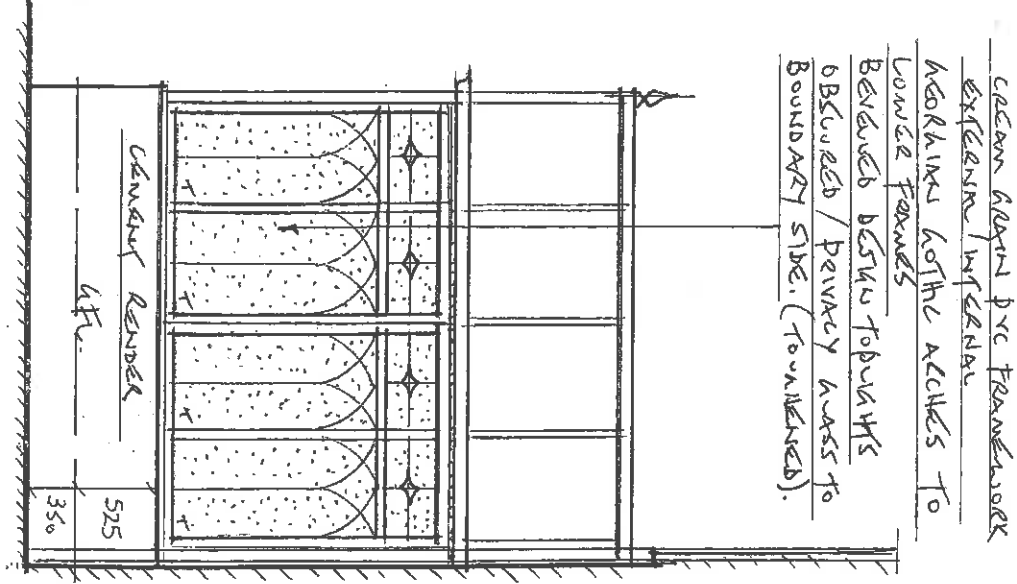

boundary - side elevation

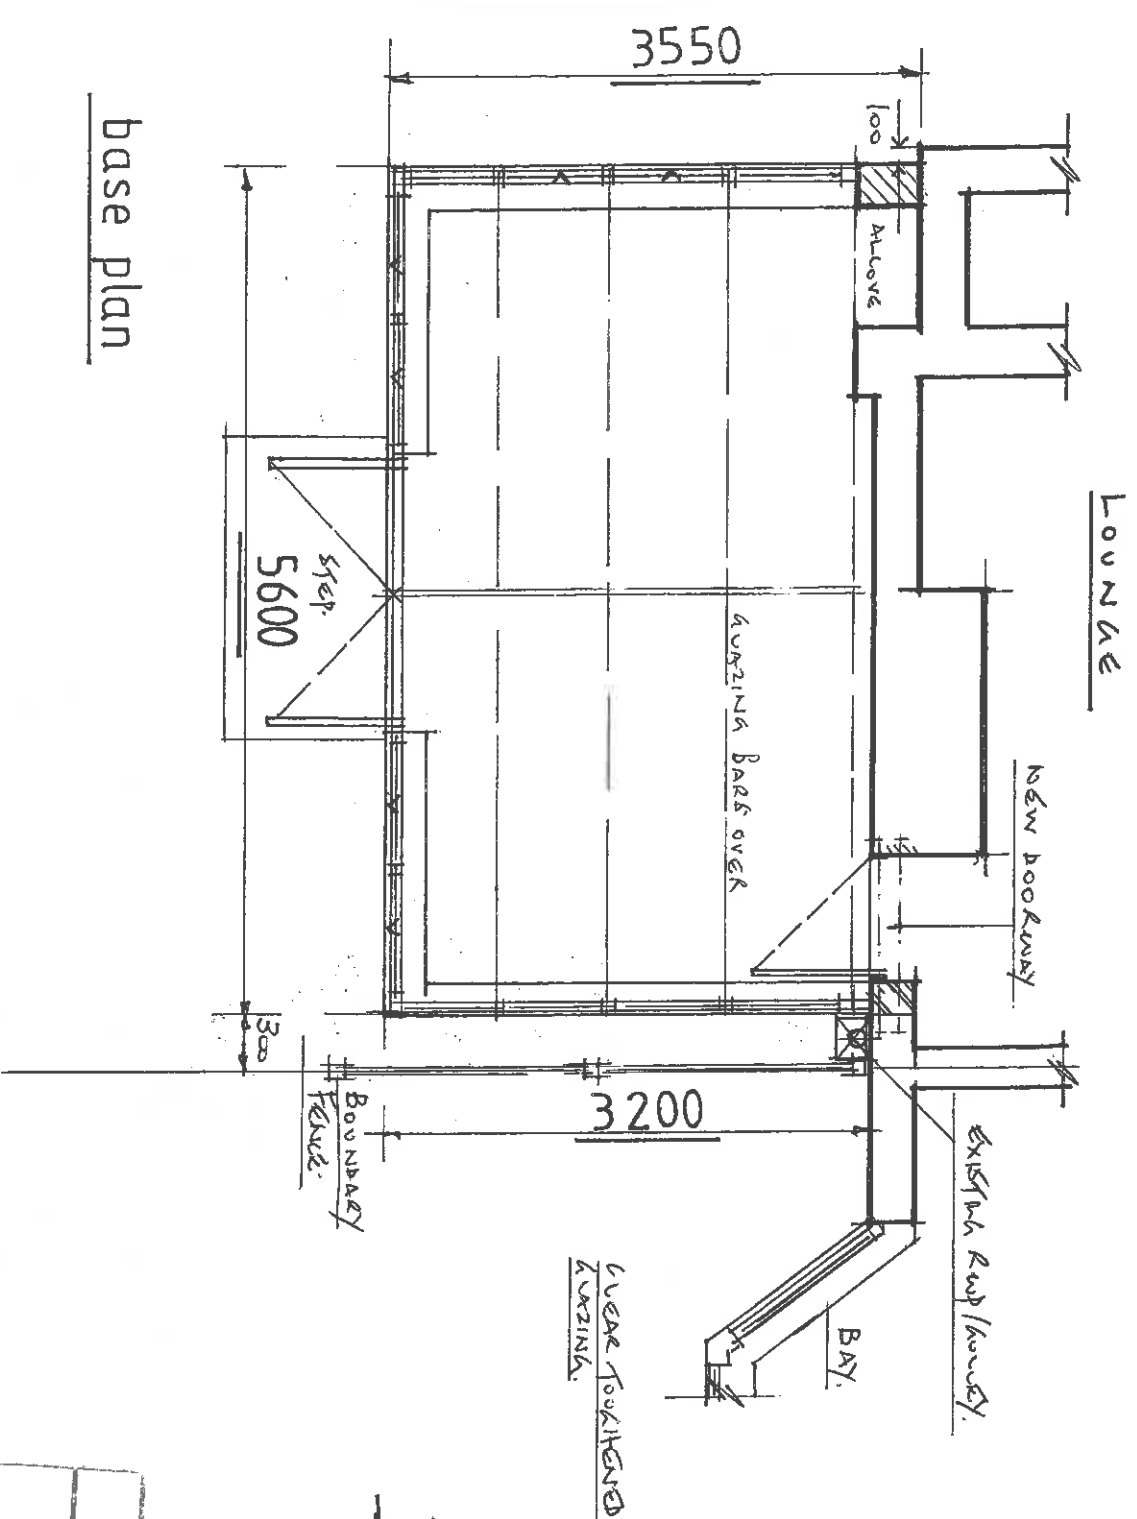

base plan

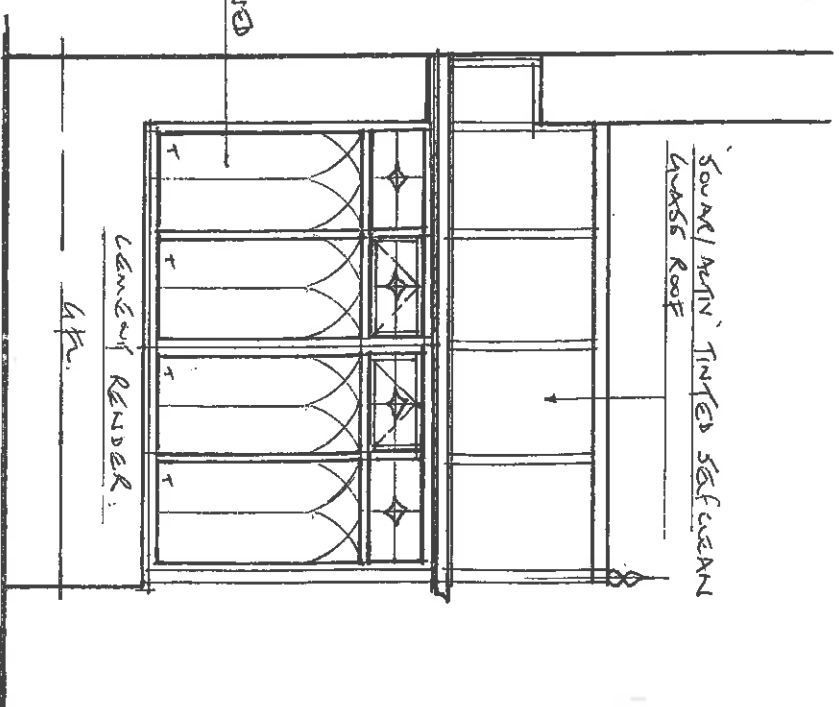

side elevation

AMENDED DESIGN ~ SUN ROOM / CONSERVATORY

MR. and MRS. K. HIND, THE BEECHES, WADDINGTON ROAD, CLITHEROE. scale : 1-50.

PLANNING	
01 AUG 2016	ATTACHED