


Plot 6

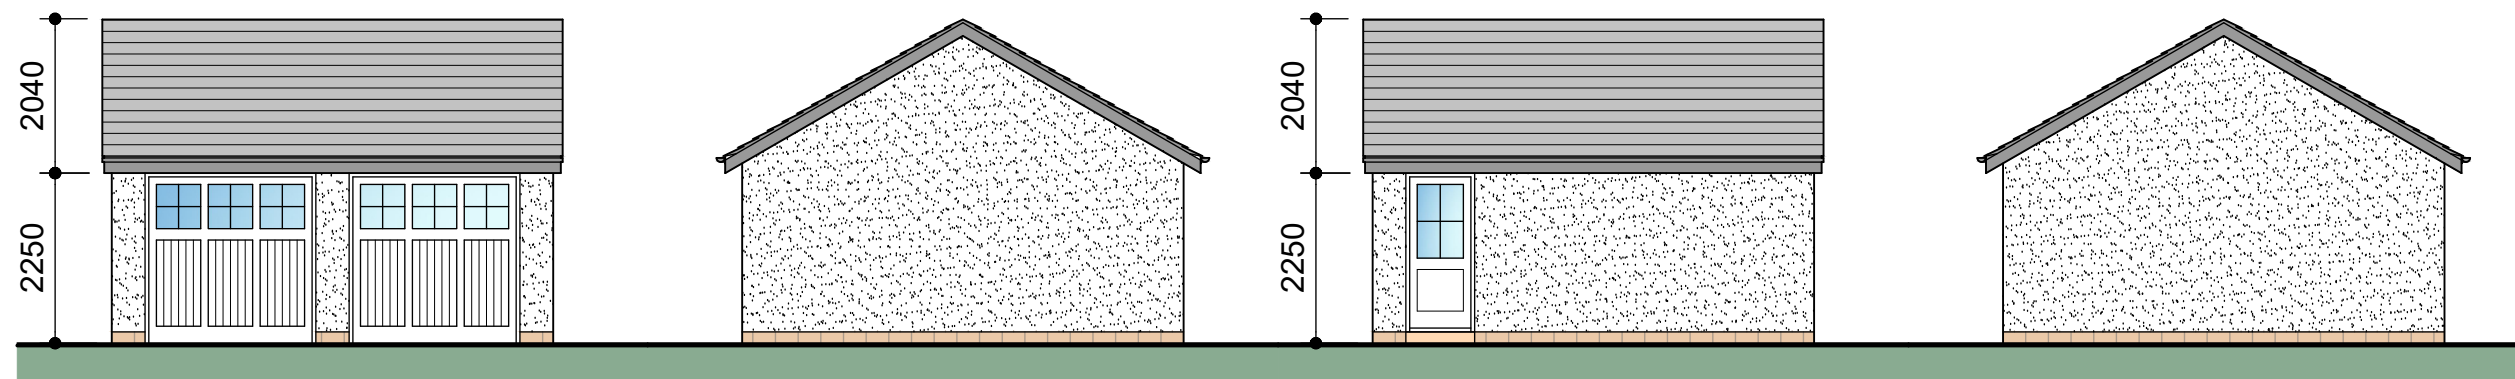


Front Elevation

Side Elevation

Rear Elevation

Side Elevation

Plots 9

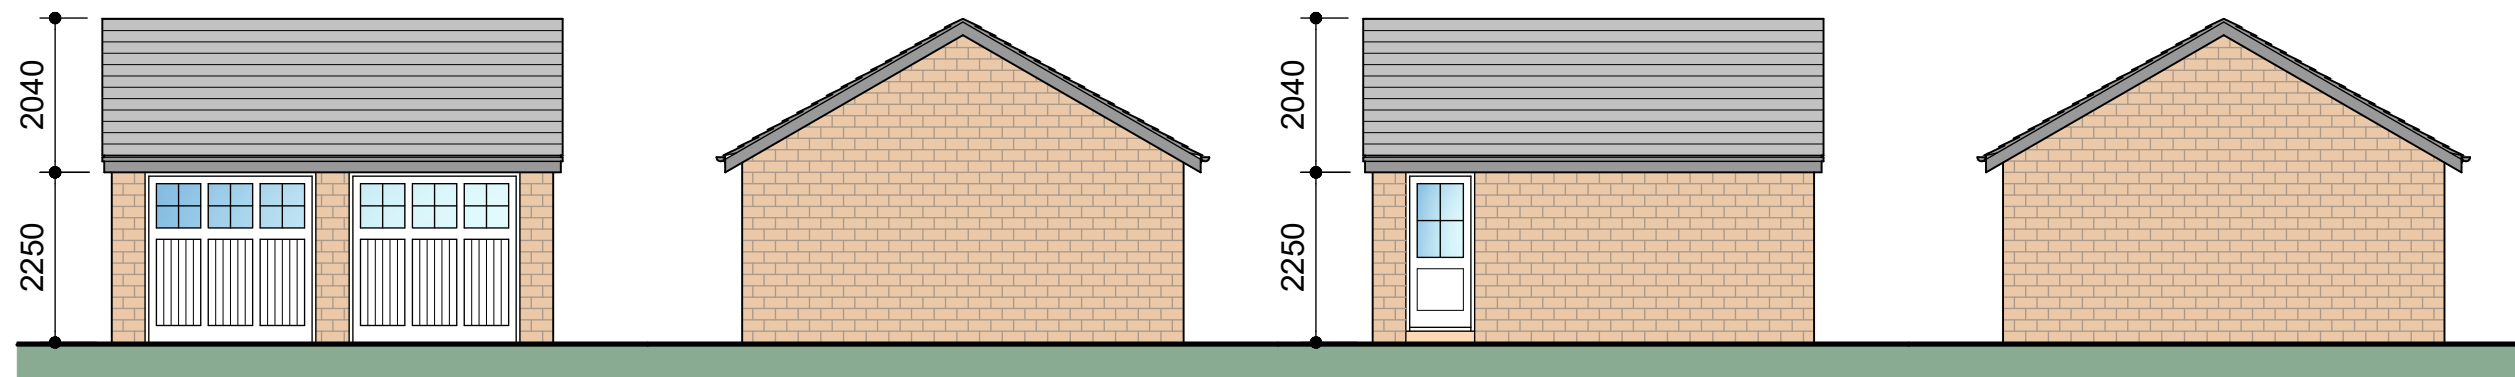


Front Elevation

Side Elevation

Rear Elevation

Side Elevation

Plots 1, 2 + 3

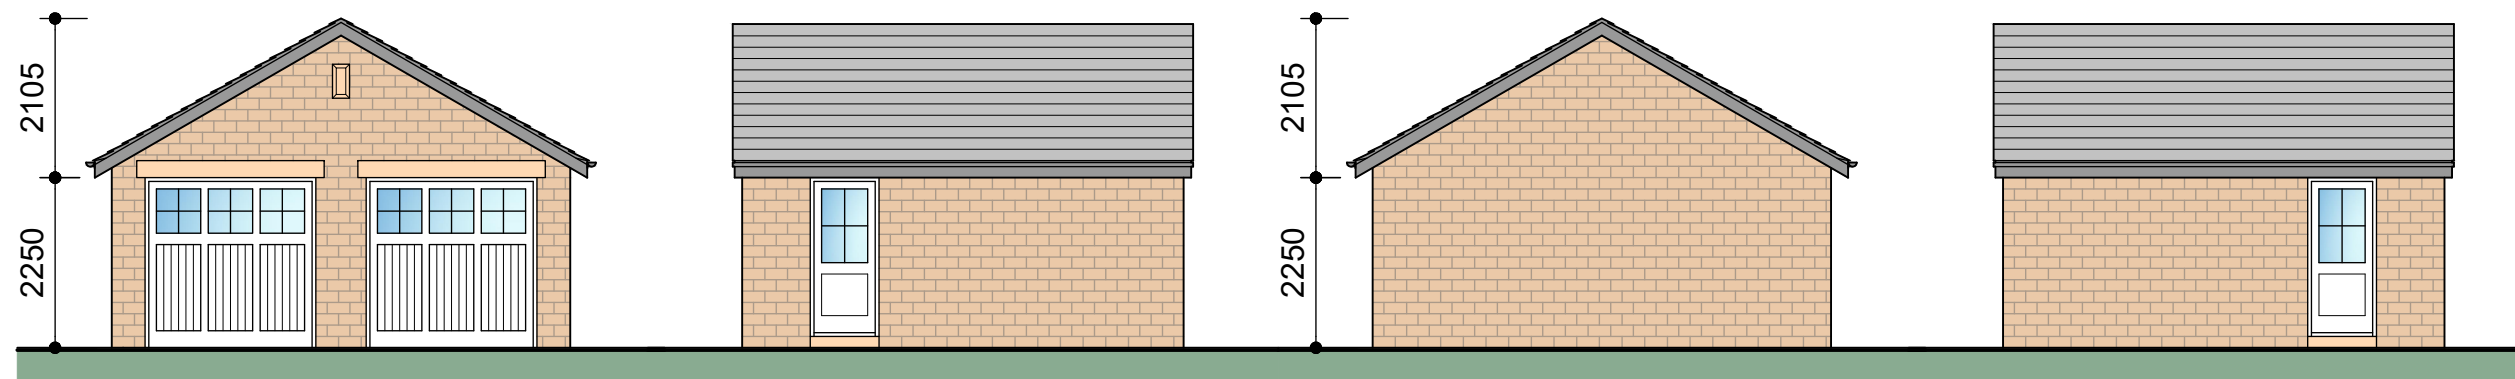


Front Elevation

Side Elevation

Rear Elevation

Side Elevation

Floor Plan

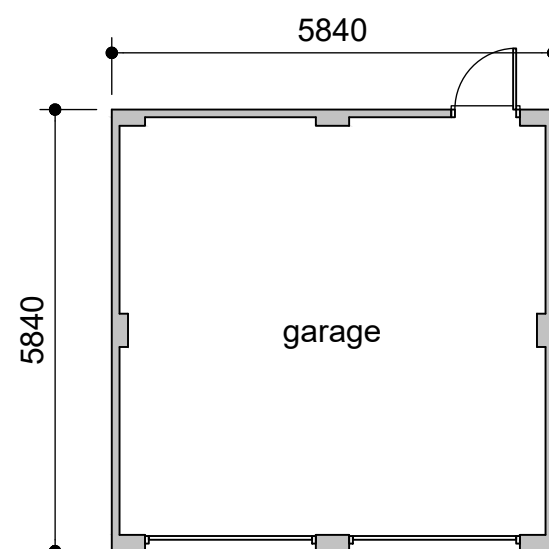

Clitheroe Road, Barrow - Phase 2 Garage Detail



The Studio 29 Bent Lane Leyland Preston PR25 4HP
Tel 01772 467404 E Mail info@pwlarchitects.com

0 2m 4m 6m

1:100@A3

1152-PL-14