



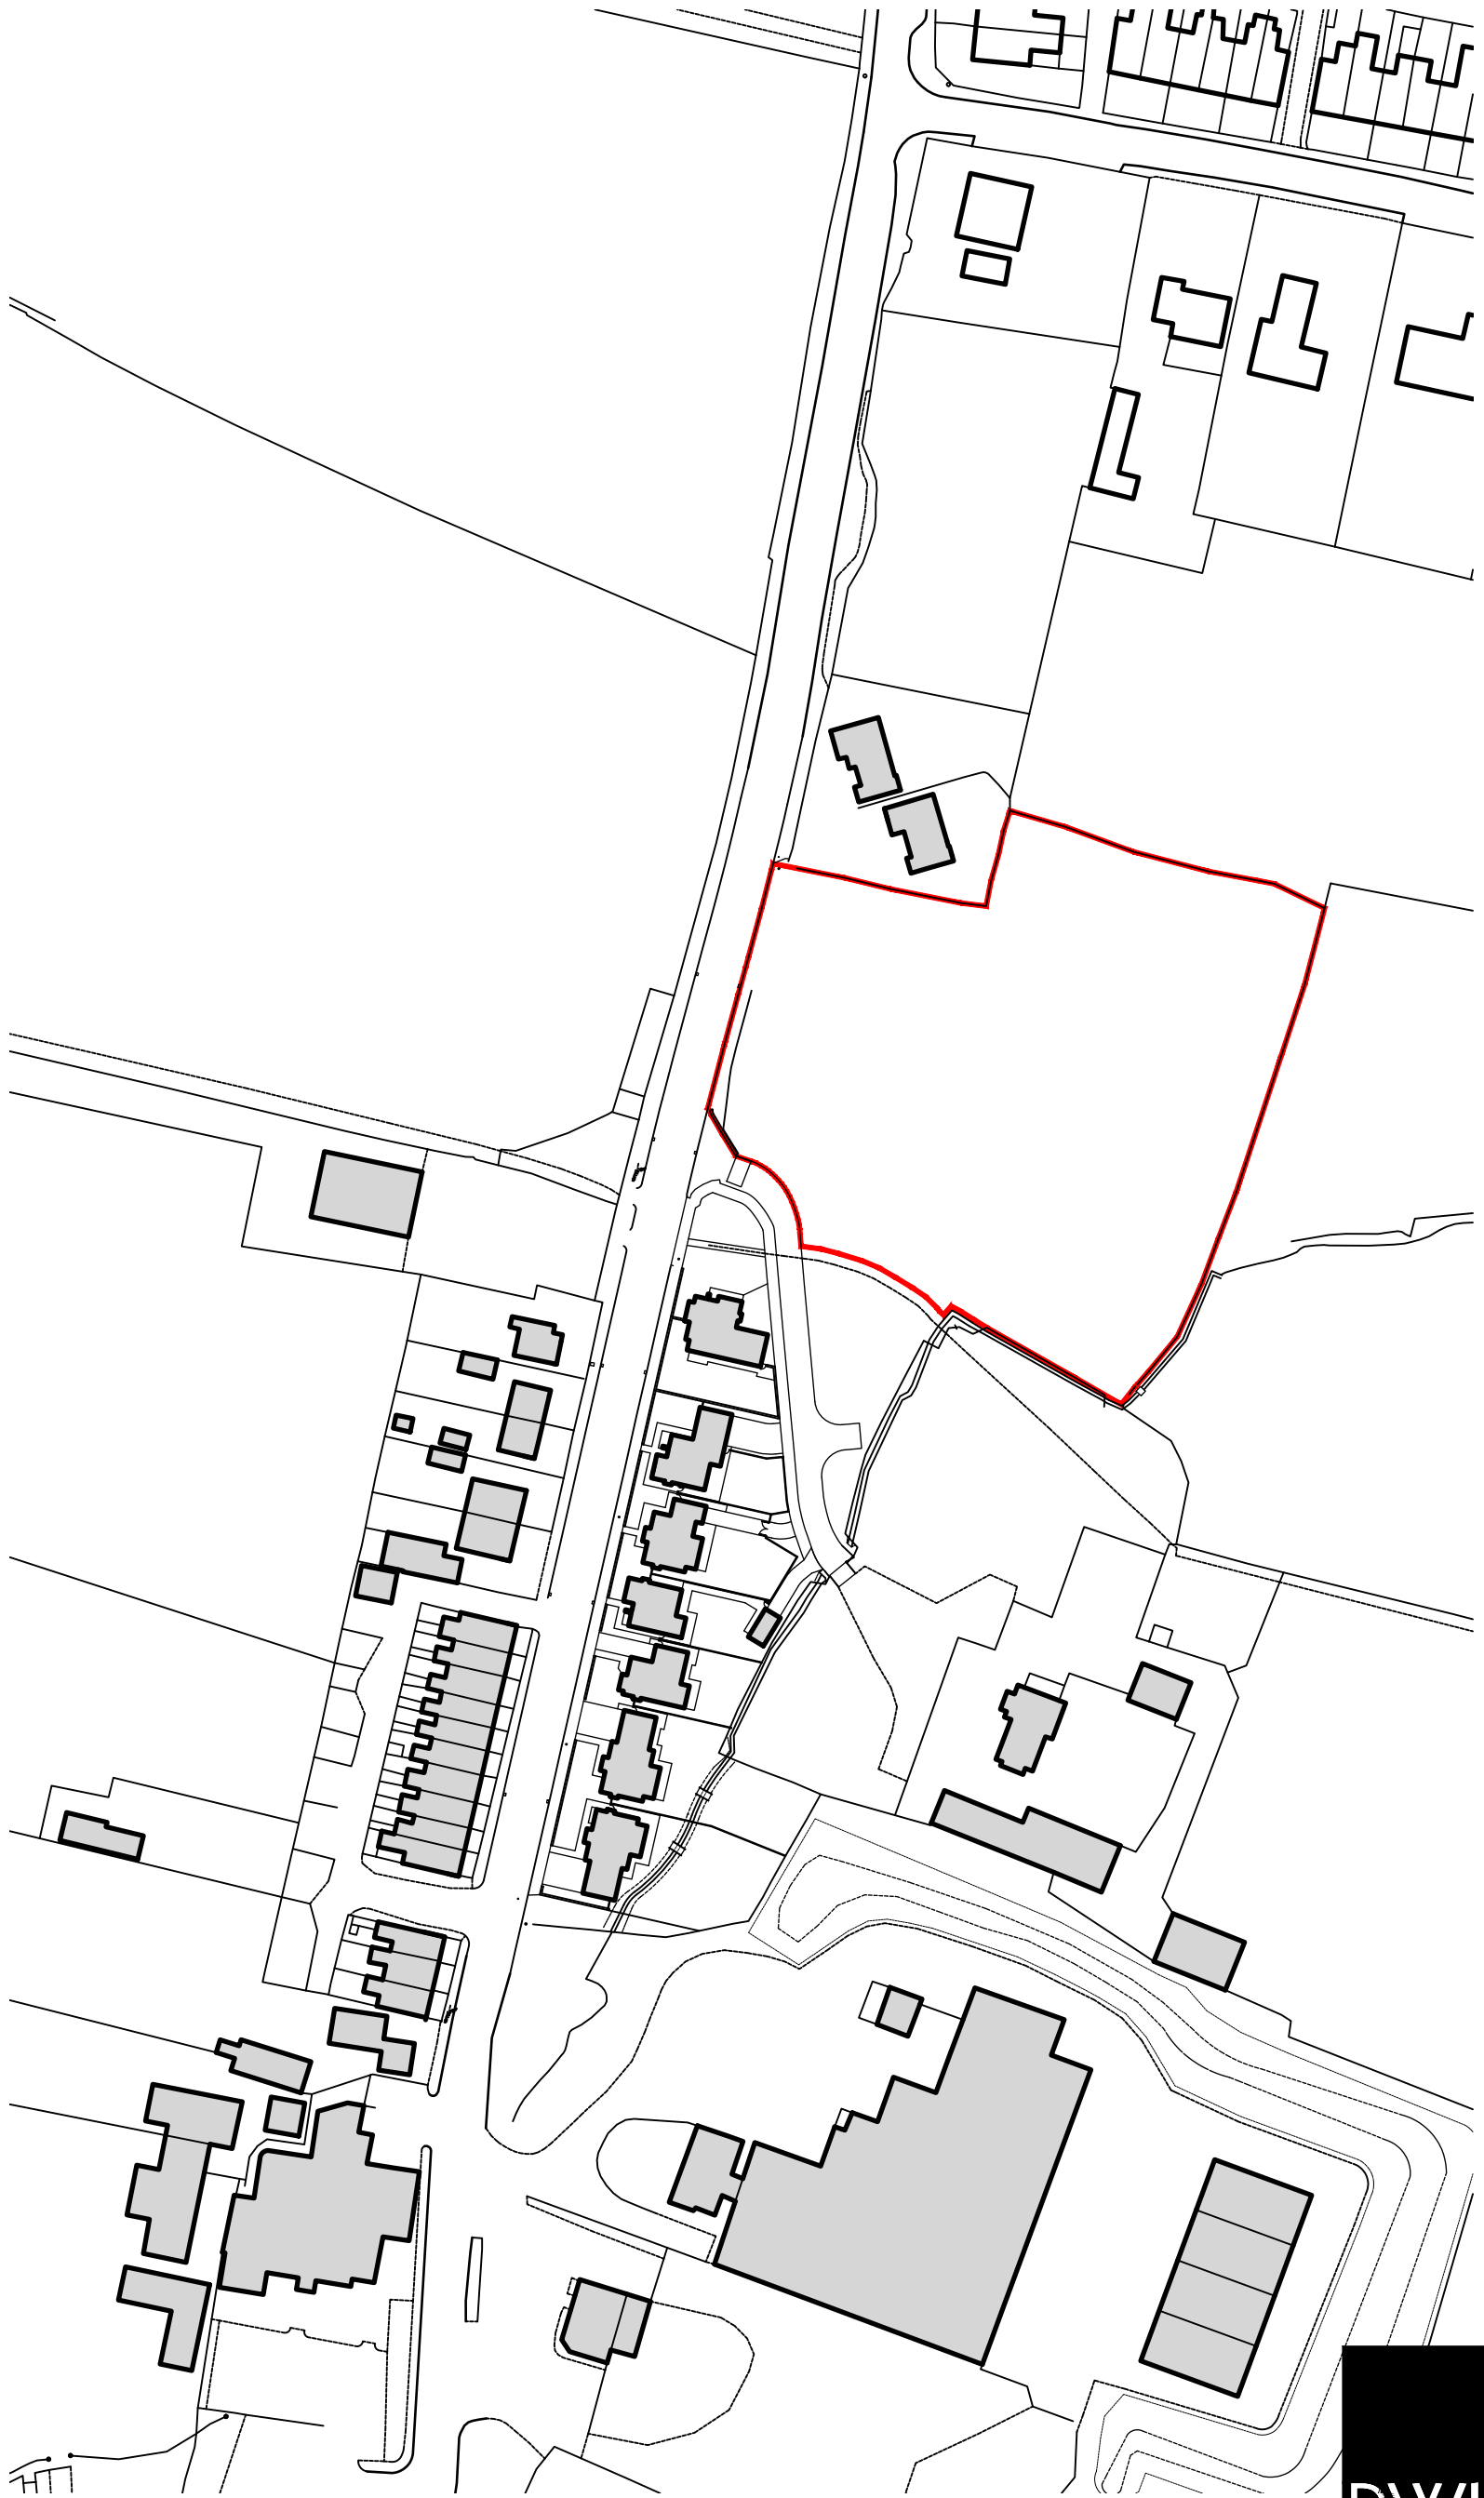

0 10m 20m 30m 40m
1:1250@A4 1152-PL-01

Clitheroe Road, Barrow Location Plan

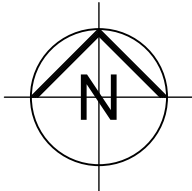

The Studio 29 Bent Lane Leyland Preston PR25 4HP
Tel 01772 467404 E Mail info@pwlarchitects.com