



# 3 Accrington Road

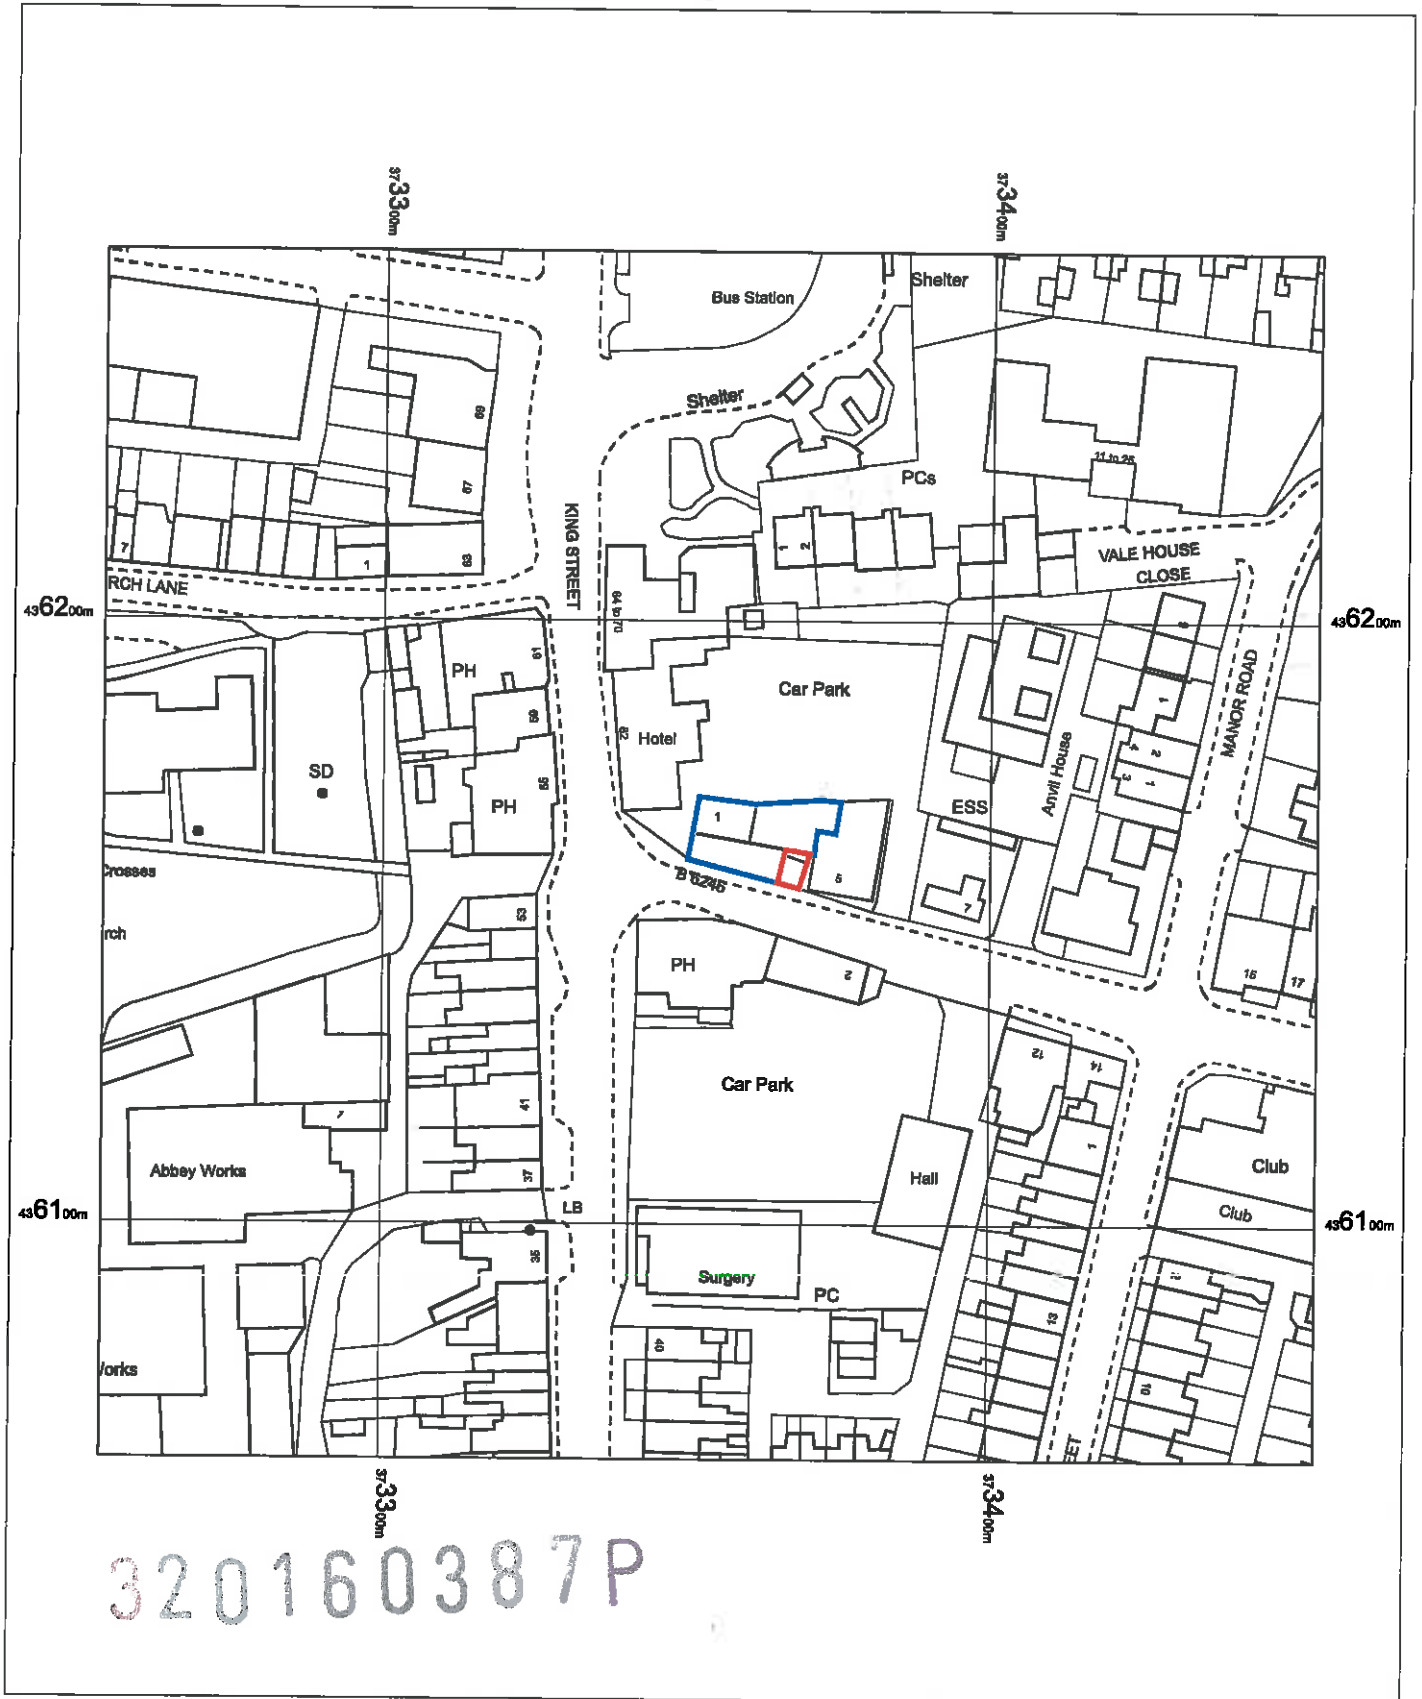

320160387P

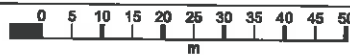

OS MasterMap 1250/2500/10000 scale  
21 April 2016, ID: BLJT-00521752  
[www.planningapplicationmaps.co.uk](http://www.planningapplicationmaps.co.uk)

1:1250 scale print at A4, Centre: 373354 E, 436161 N

©Crown Copyright Ordnance Survey. Licence no.  
100051661



