





Front (West) Elevation
Scale 1:100



Side (North) Elevation
Scale 1:100

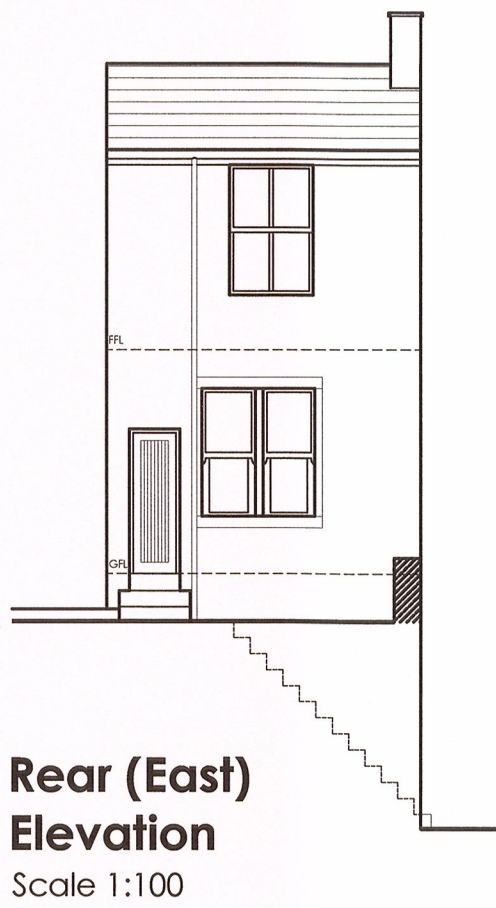

Rear (East) Elevation
Scale 1:100

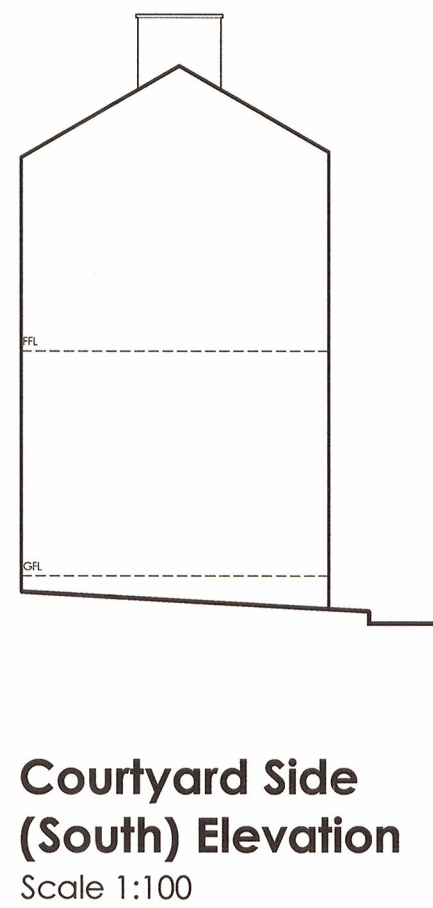

Courtyard Side (South) Elevation
Scale 1:100



Section A-A
Scale 1:50

no.	by	chk.	revision	date
Client				
Mr and Mrs McLaughlin				
Job Title				
Proposed Change of use and Internal Alterations To 1 Moor Lane Clitheroe Lancashire				
320160418P				
Drawing Title				
Existing Elevations and Section A-A				
Scale				
Various @ A1	Date	March 2016	Drawn	MF/NE

