



front elevation (proposed)




proposed side elevation

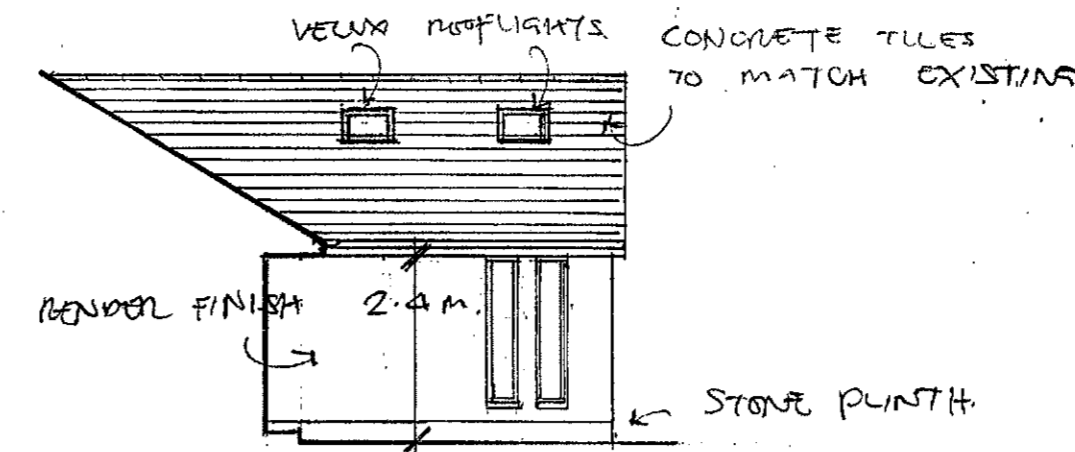


proposed side elevation

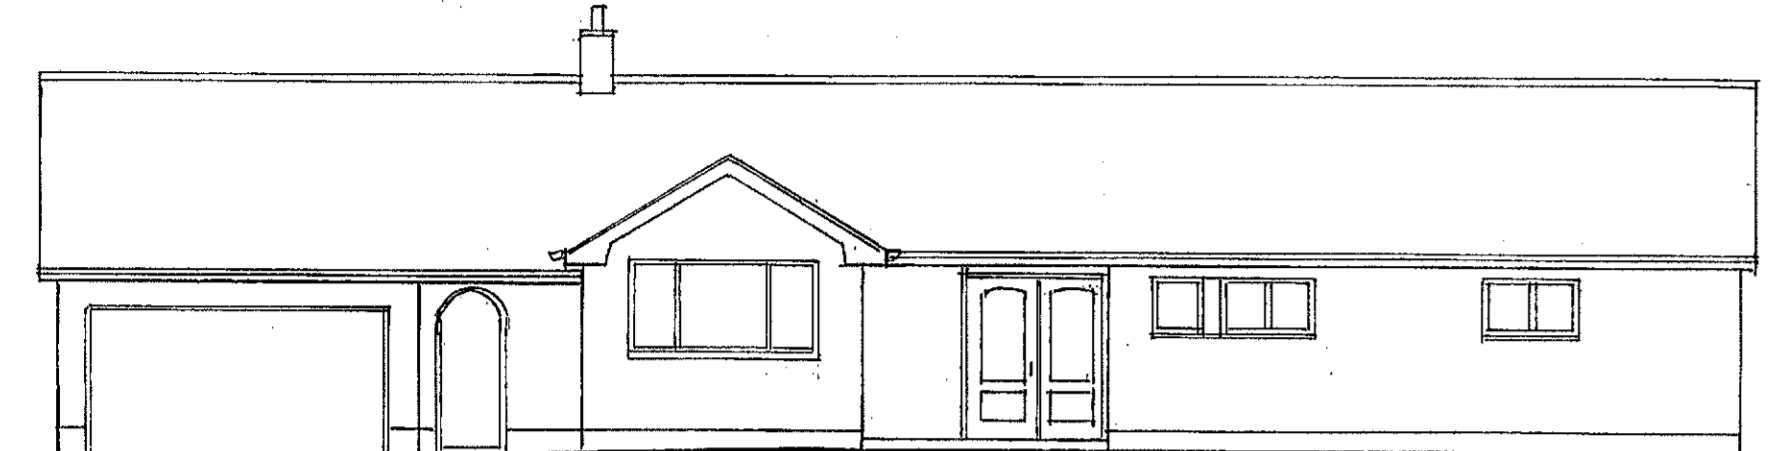



existing front elevation

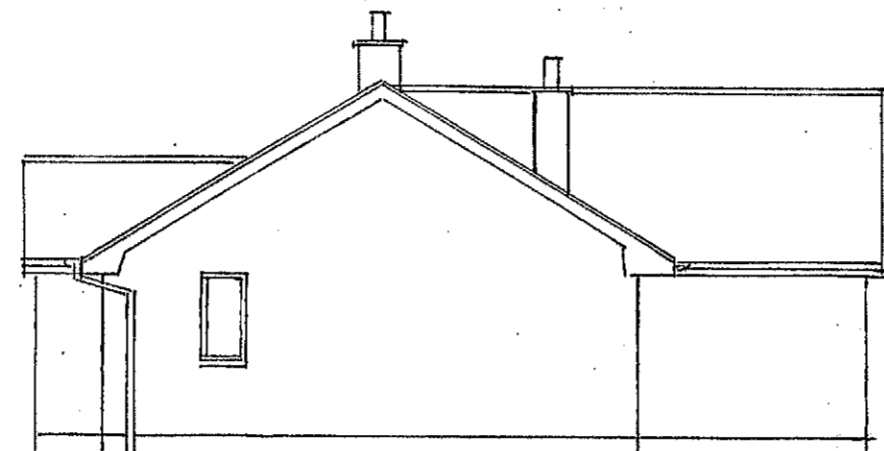

existing side elevation

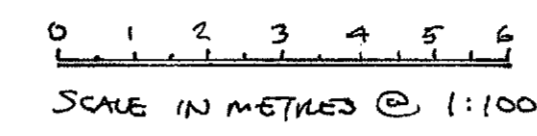

NOTES

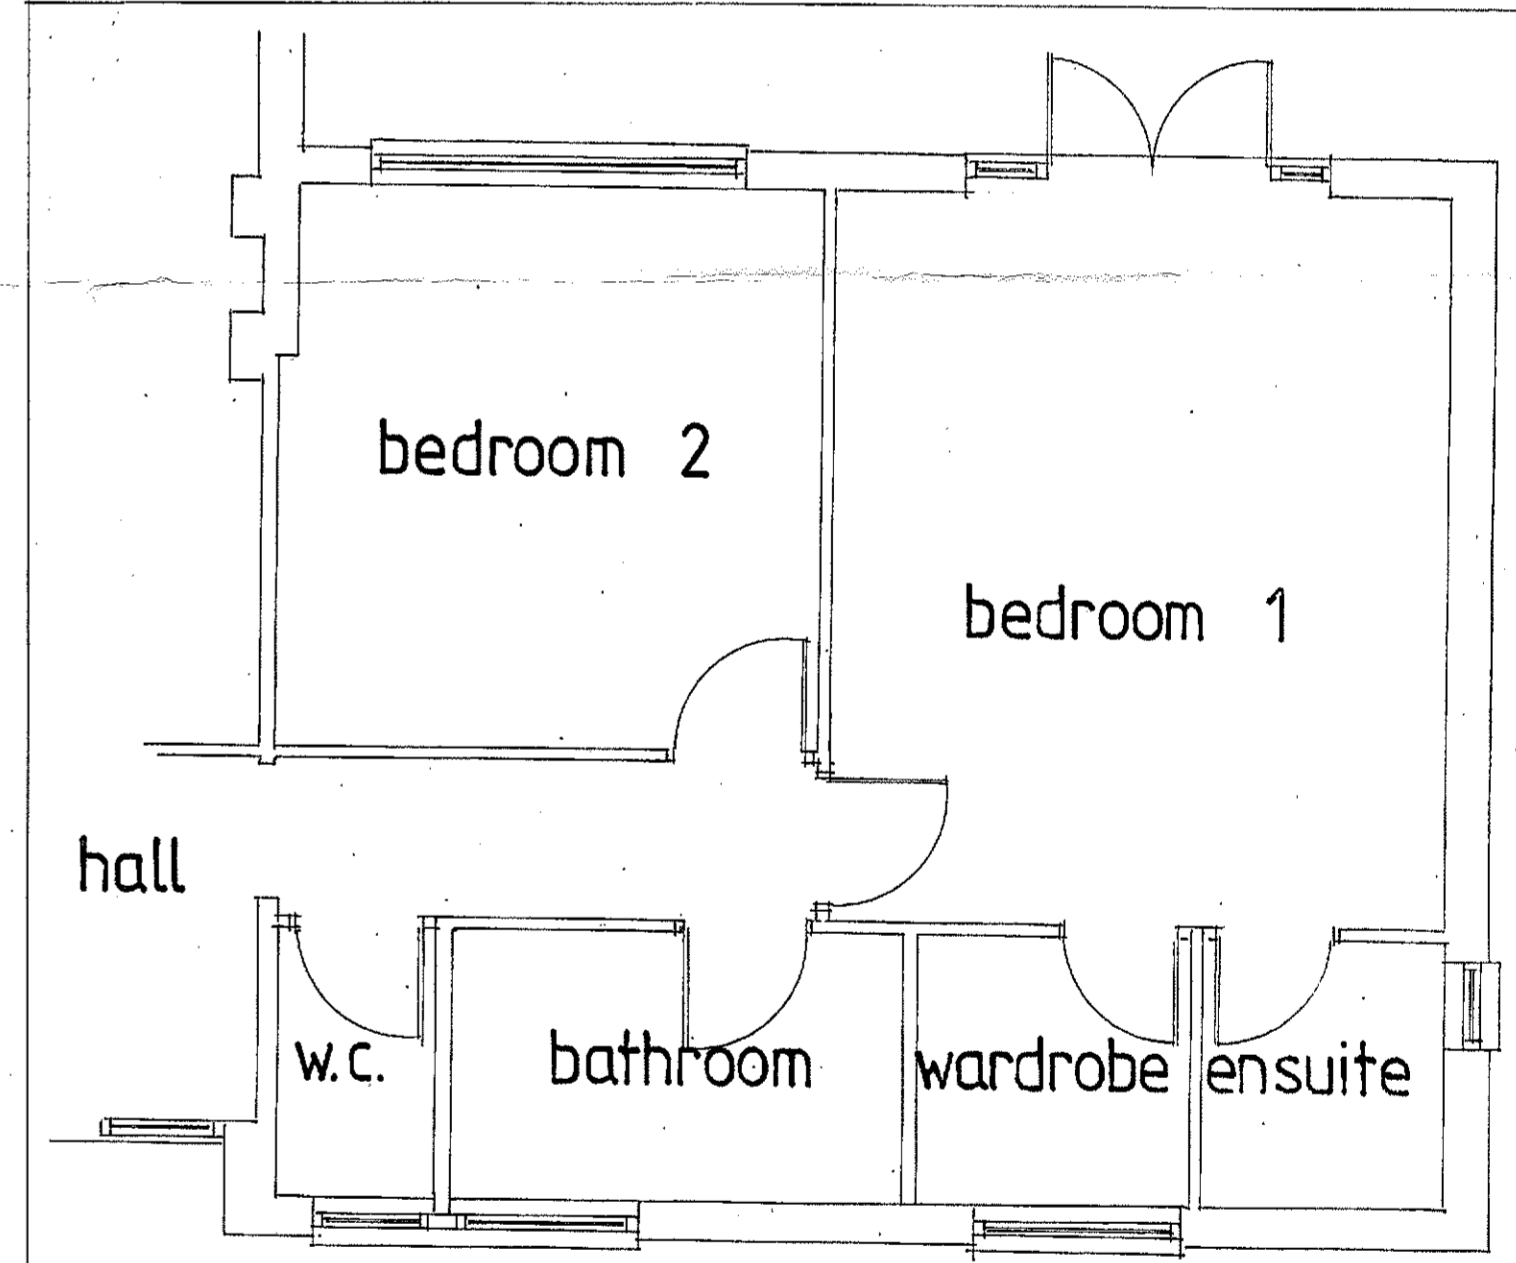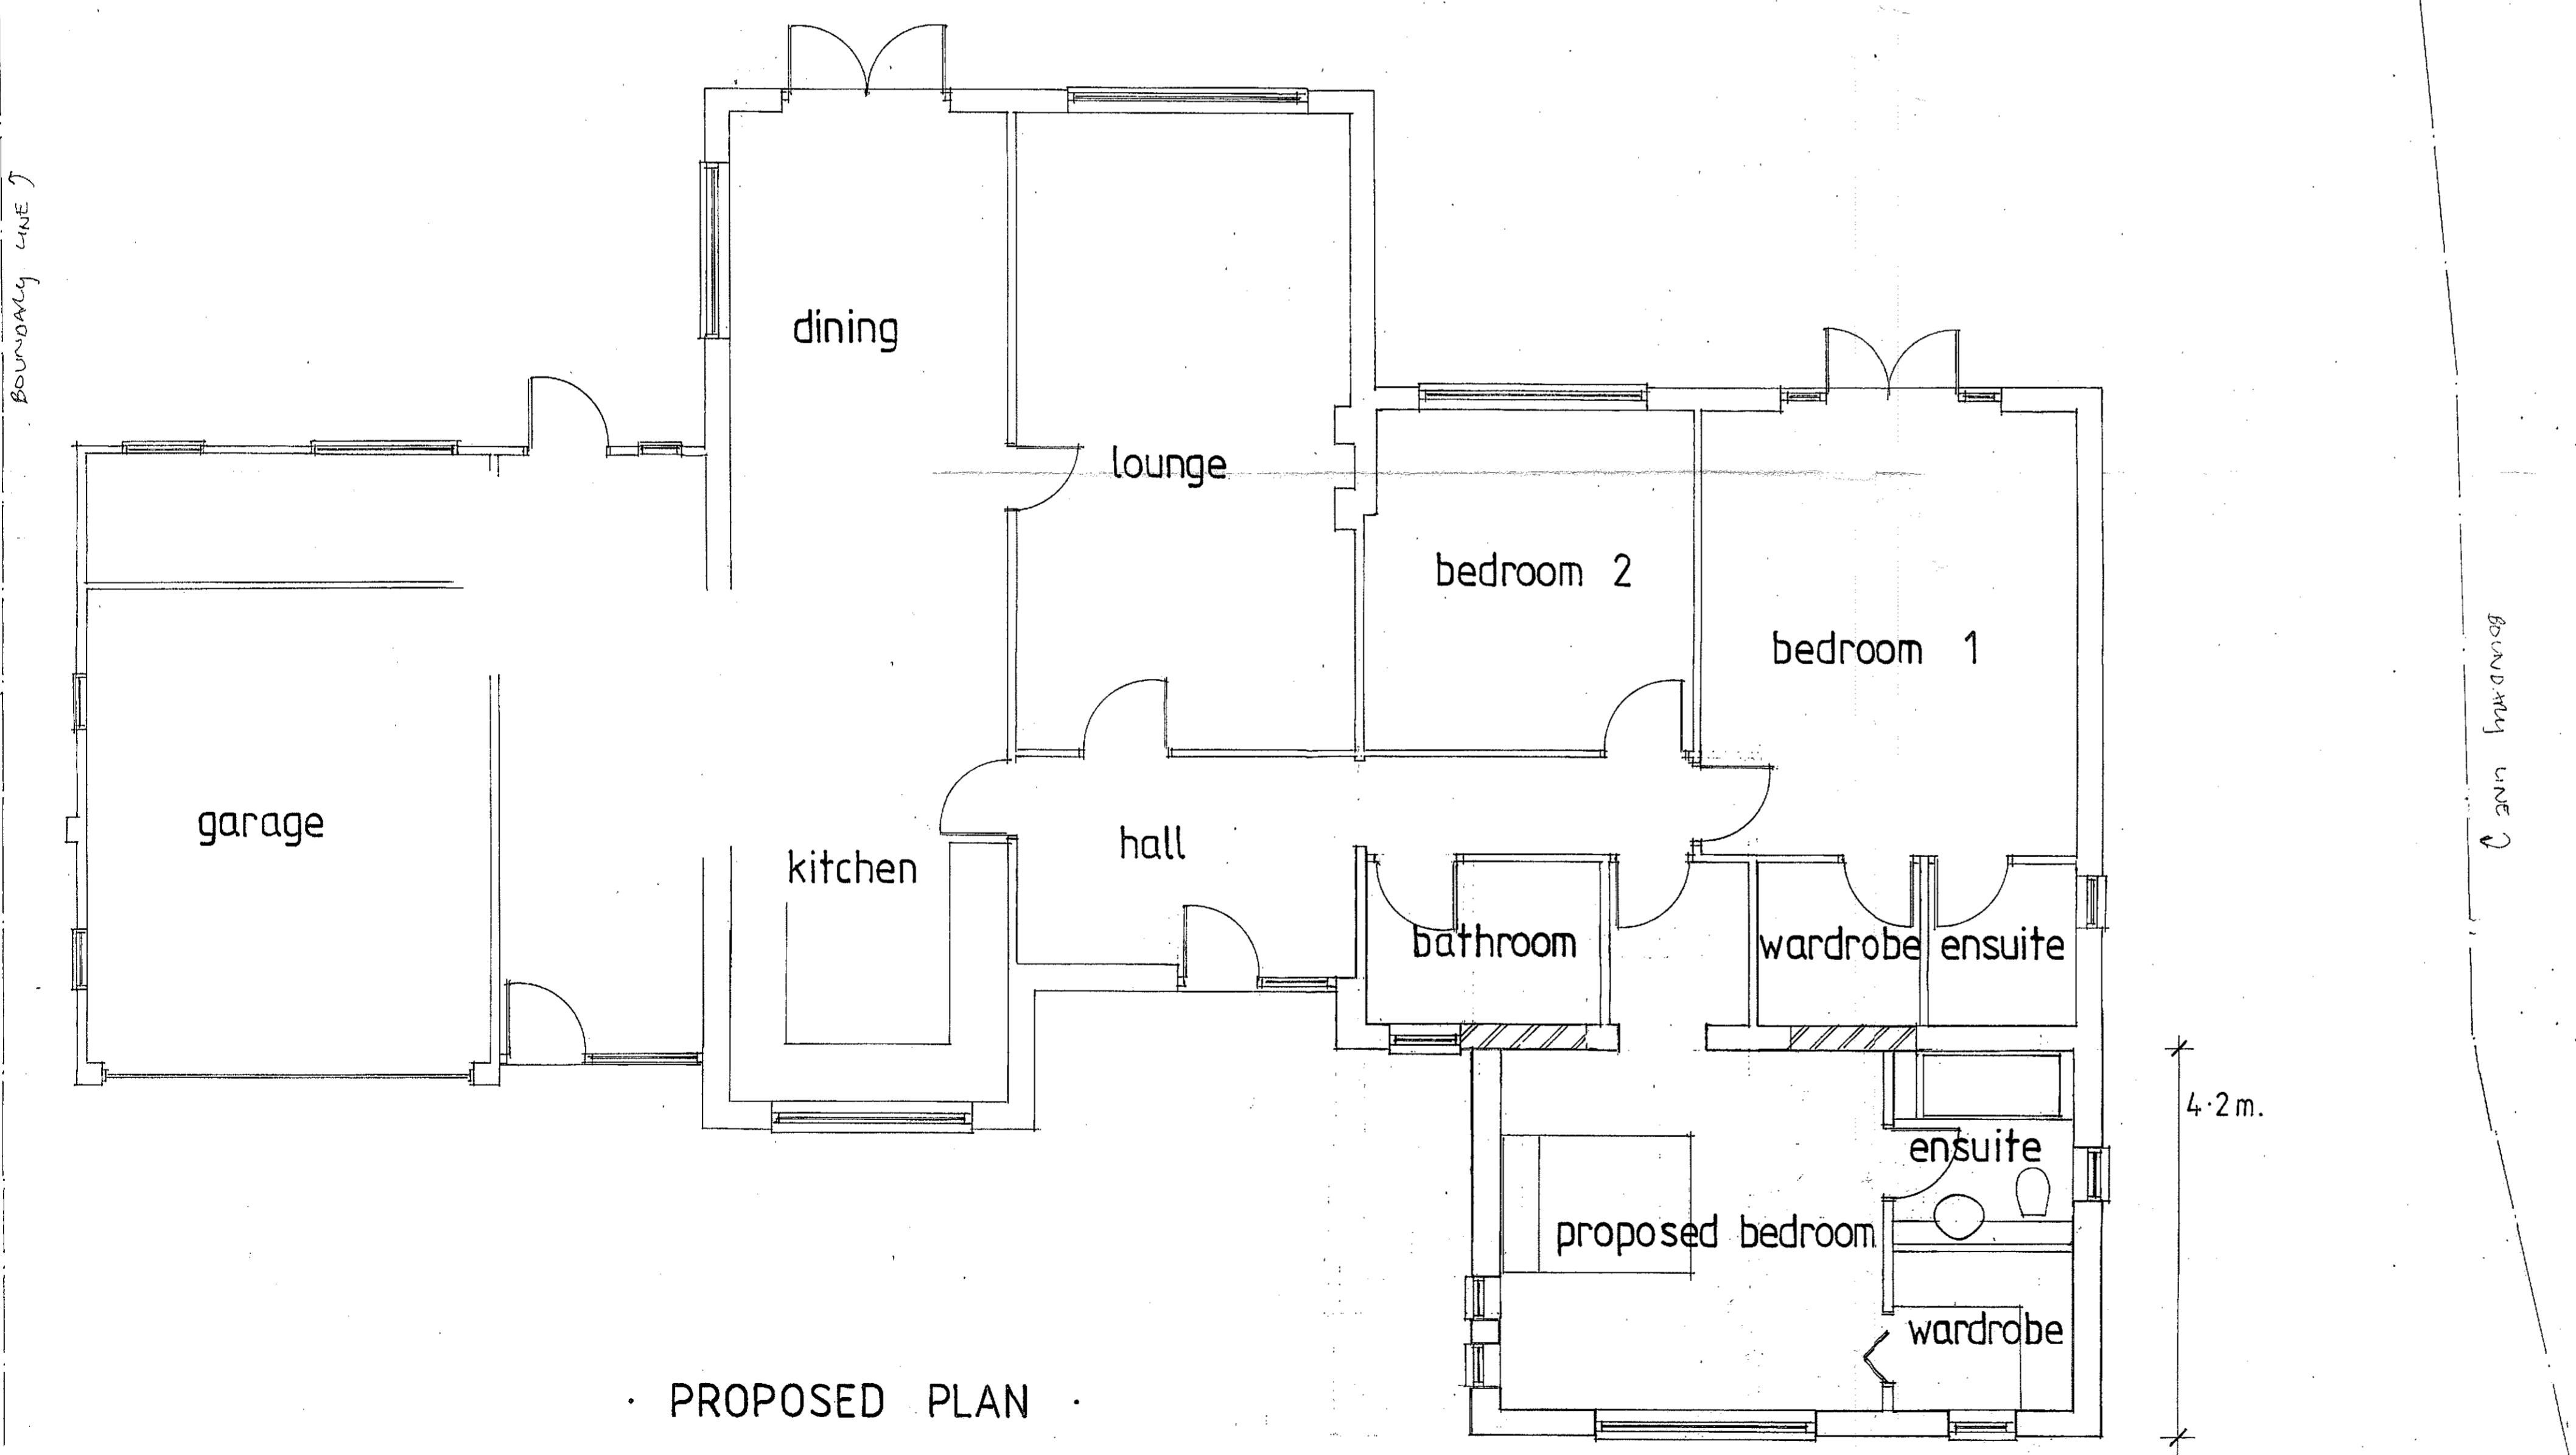

320160441P

(A1)

Beardwood Design Ltd
14 Wycollar Road Blackburn Lanes BB2 7AZ
Telephone 01254 676778

| | |
|---------|--------------|
| date | october 2015 |
| scale | 1:50, 1:100 |
| ref.no. | 15/2128/1 |