



**NOTES**  
 This drawing is the property of Marshal Peters Associates Limited. Copyright is reserved by them and the drawing is issued on the condition that it is not copied in whole or in part without the express written consent of Marshal Peters Associates Limited. Dimensions should not be scaled. All dimensions to be checked on site by the contractor prior to commencement of the works.

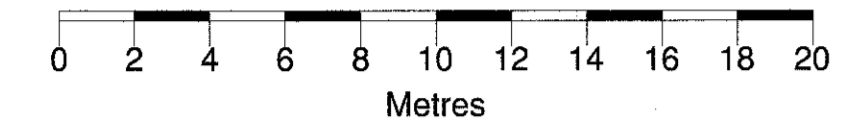

- ABBREVIATIONS**
- BT BT Cover
  - CH Cable Height
  - CL Cover Level
  - DK Drop Kerb
  - EH Eves Height
  - EP Electric Pole
  - FH Fire Hydrant
  - FFL Finished Floor Level
  - GU Gully
  - IC Inspection Cover
  - PH Parapet Height
  - RH Ridge/Roof Height
  - RWP Rain Water Pipe
  - SVP Soil Vent Pipe
  - TF Top of Fence
  - TP Telegraph Pole
  - TW Top of Wall
  - WV Water Valve

**NOTE**  
 All levels and coordinates relate to OD2003 using OSNED data.  
 Levels defining edge of carriageway are observed at channel (bottom of kerb).

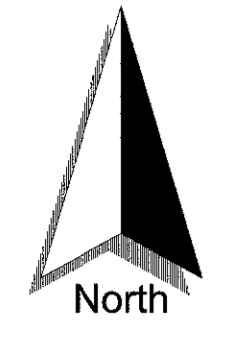

32016042P

Revision	Date

**MARSHAL PETERS ASSOCIATES**  
 CHARTERED SURVEYORS &  
 HISTORIC BUILDING CONSULTANTS

**Marshal Peters Associates**  
 Chartered Surveyors &  
 Historic Building Consultants

Brookside Barn Telephone 01200 440650  
 Downham Facsimile 01200 301998  
 Clitheroe Email info@marshalpeters.co.uk  
 Lancashire Web www.marshalpeters.co.uk  
 BB7 4BP

PROPOSED CAR PARKING at  
 GREENDALE VIEW  
 DOWNHAM ROAD  
 CHATBURN, CLITHEROE  
 on behalf of The Hon. R. C.  
 Assheton's Settlement

Title  
**SITE SURVEY**

Drawing no. 2147: 01  
 Revision

Scale 1:200 @ A1  
 Drawn  
 Date Aug. 2015