




Rear (South) Elevation

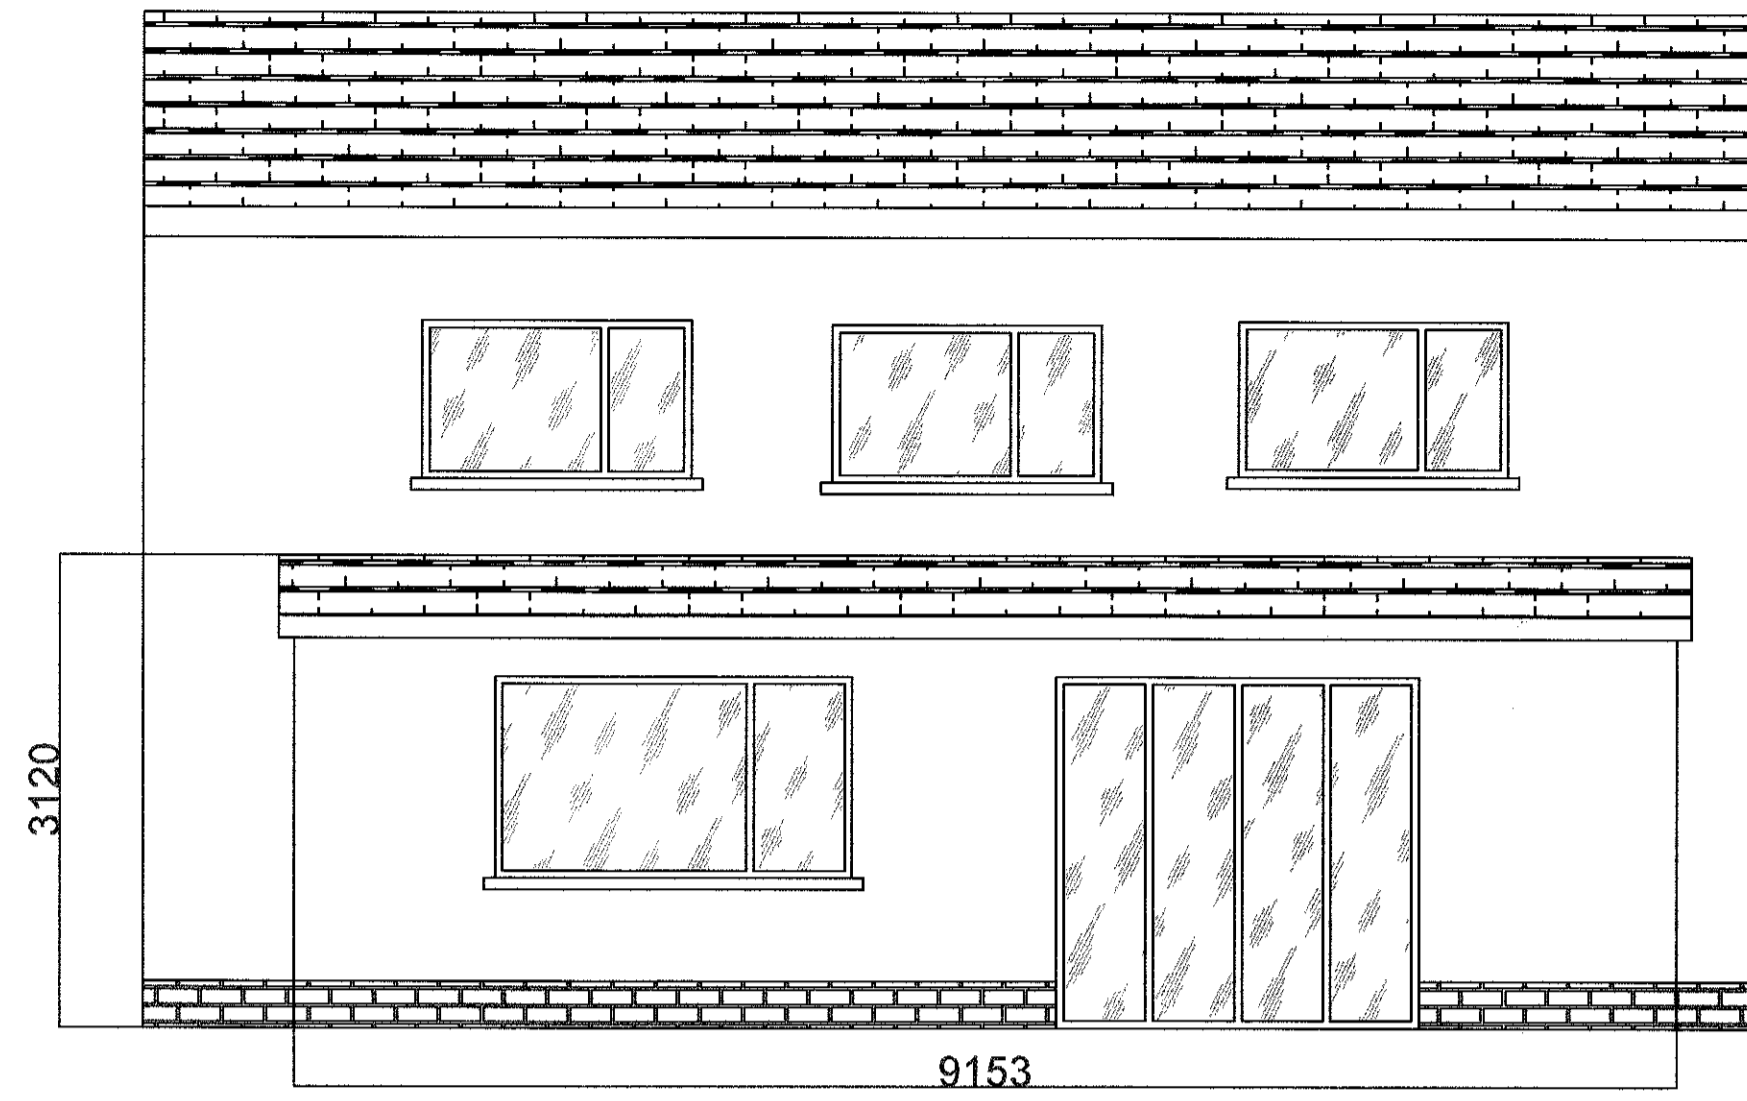


Side (East) Elevation

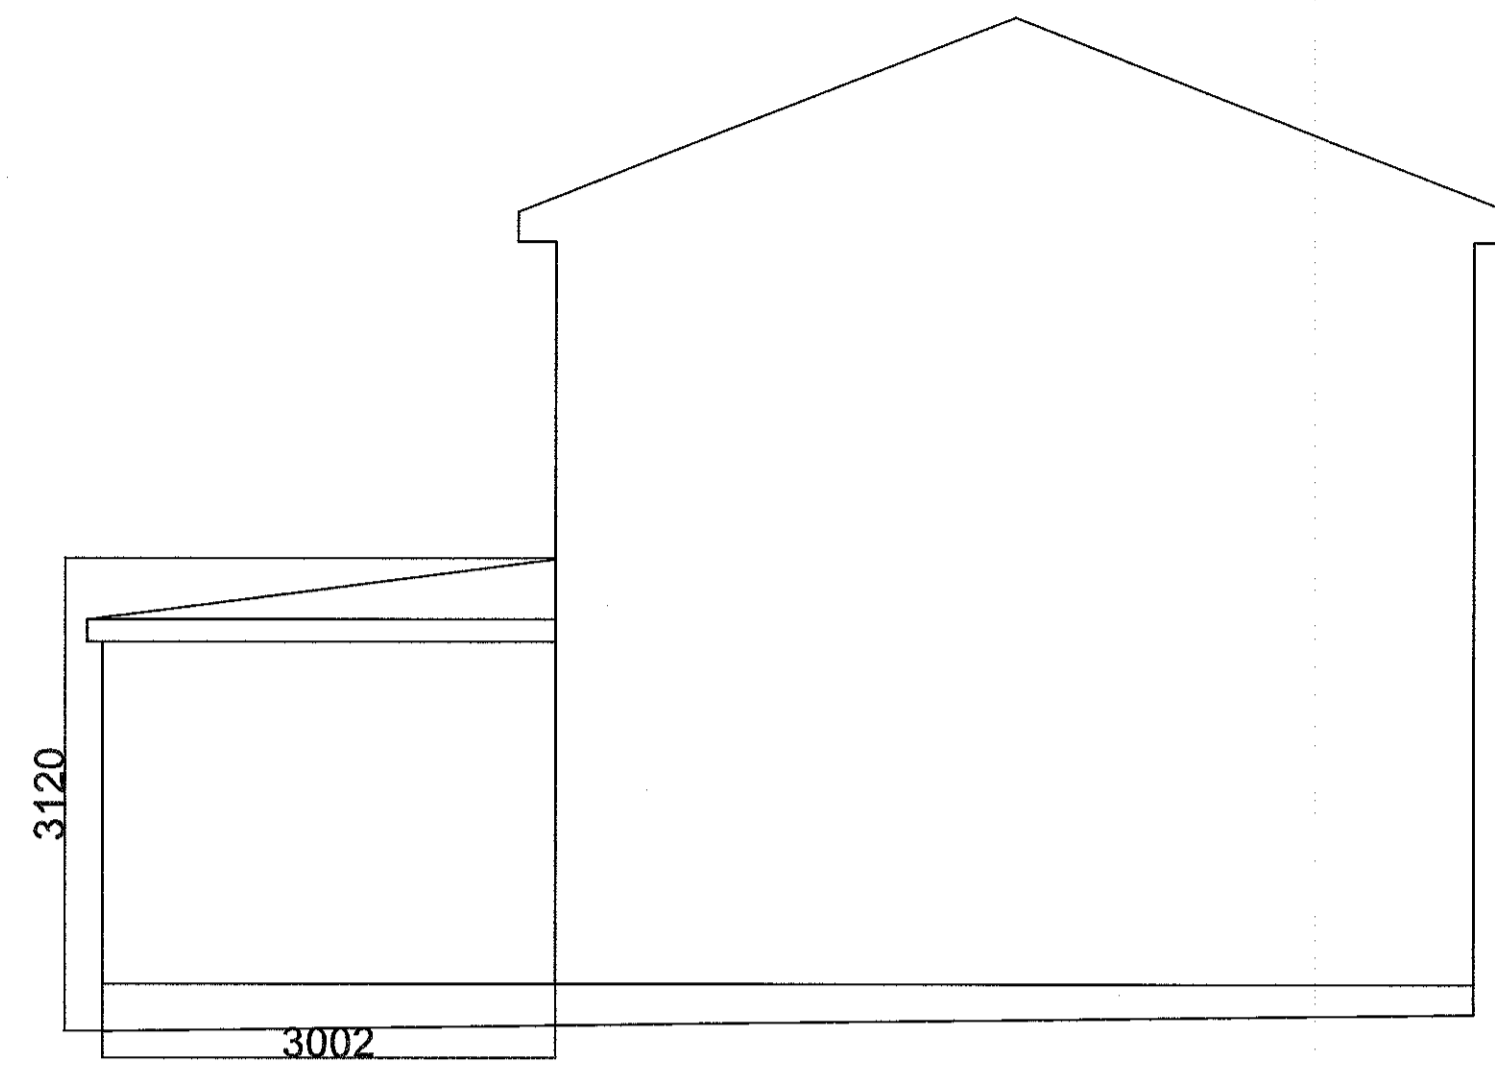


Side (West) Elevation

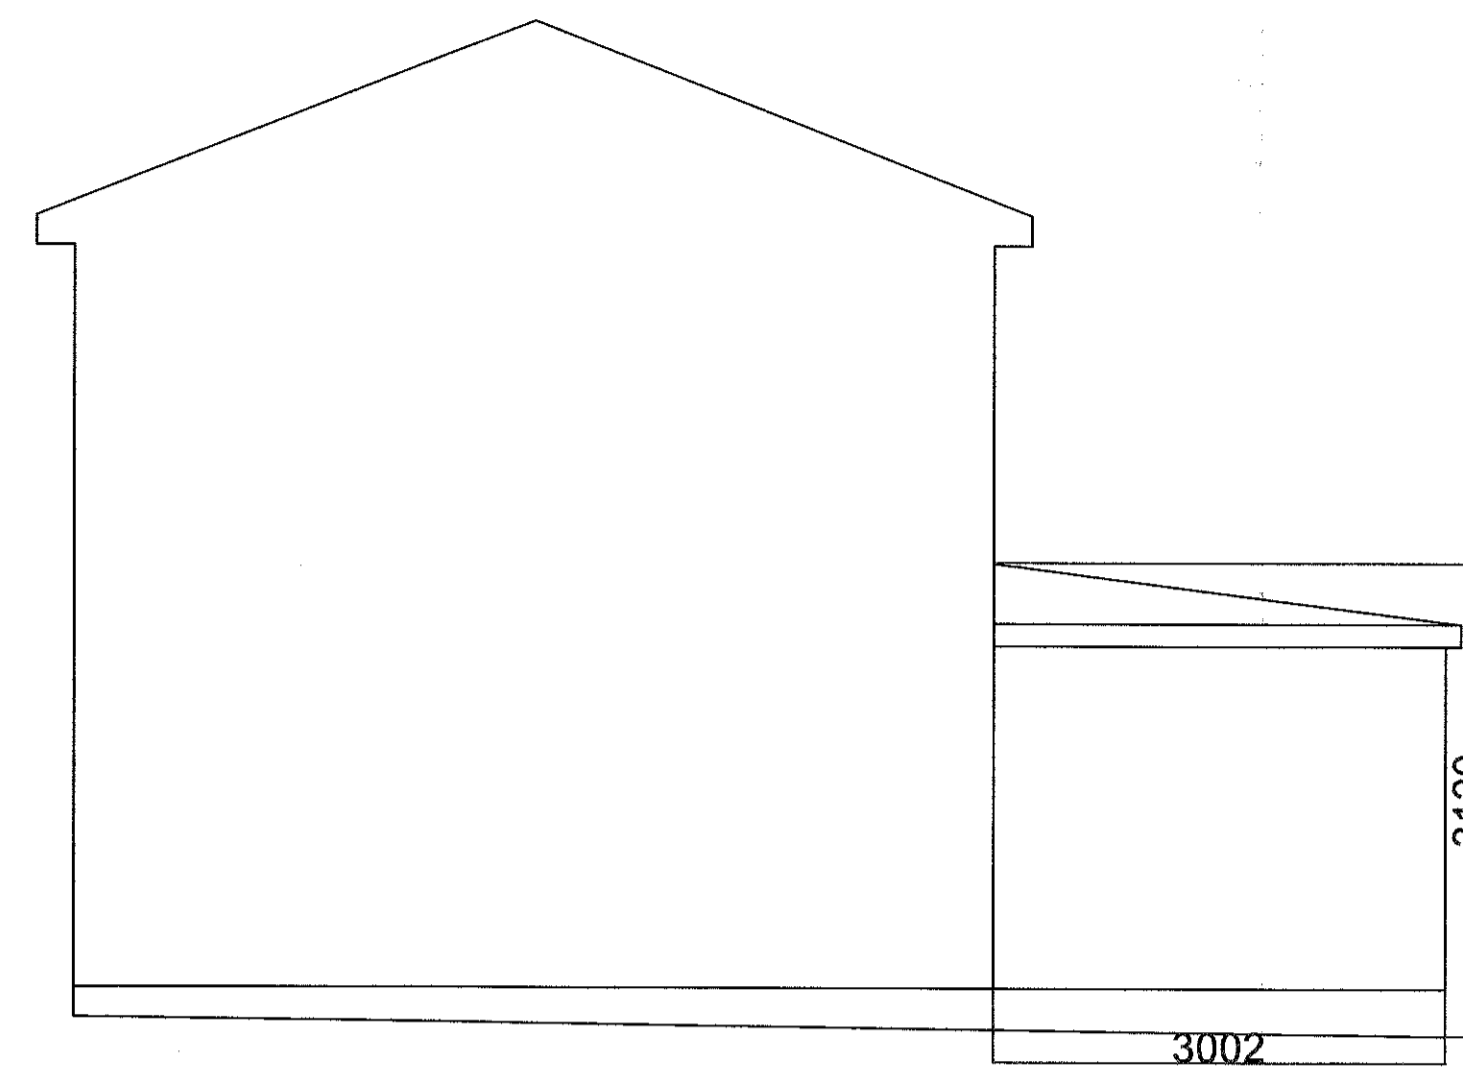


Ground Floor

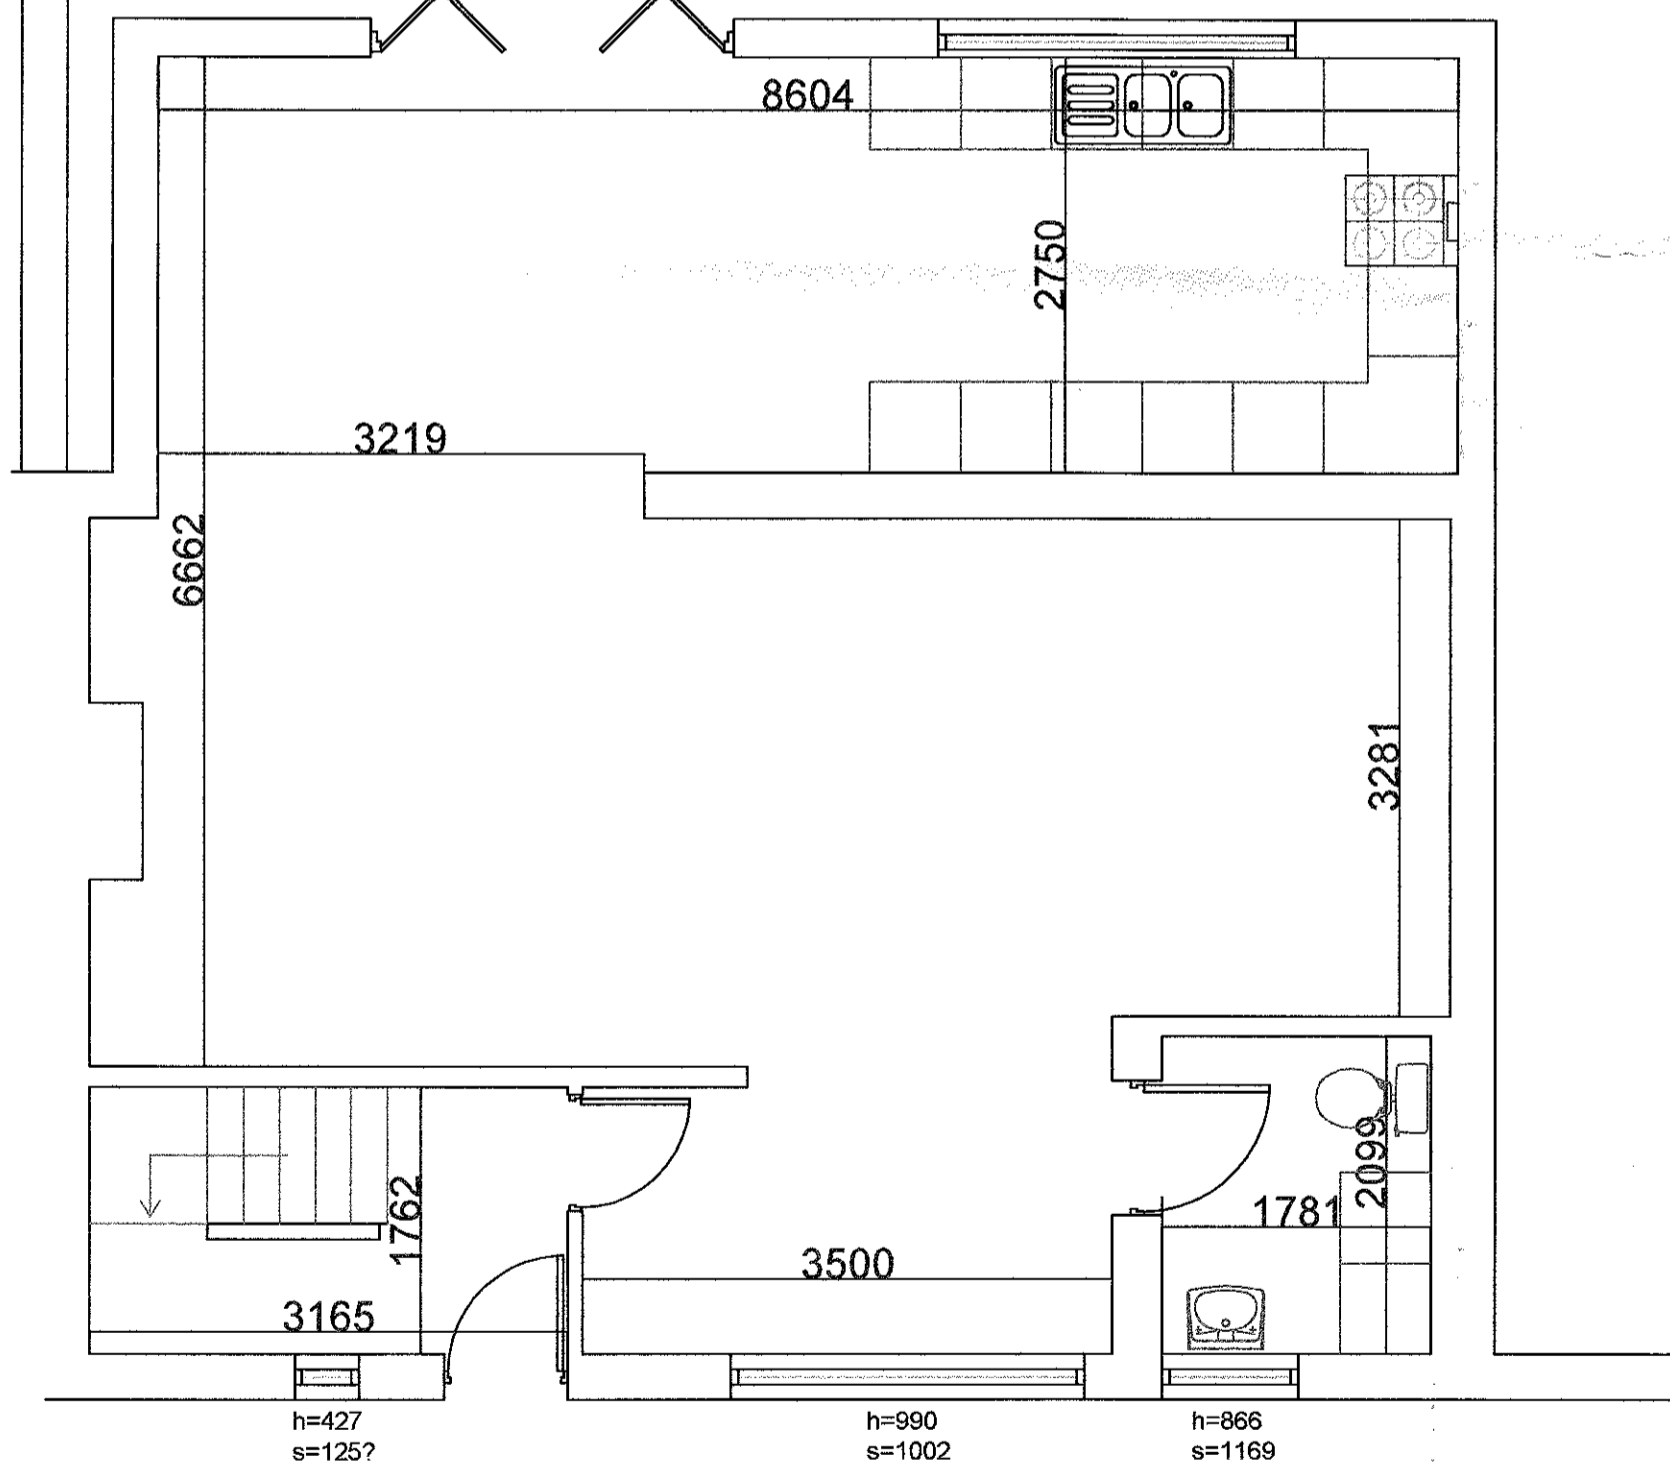

First Floor

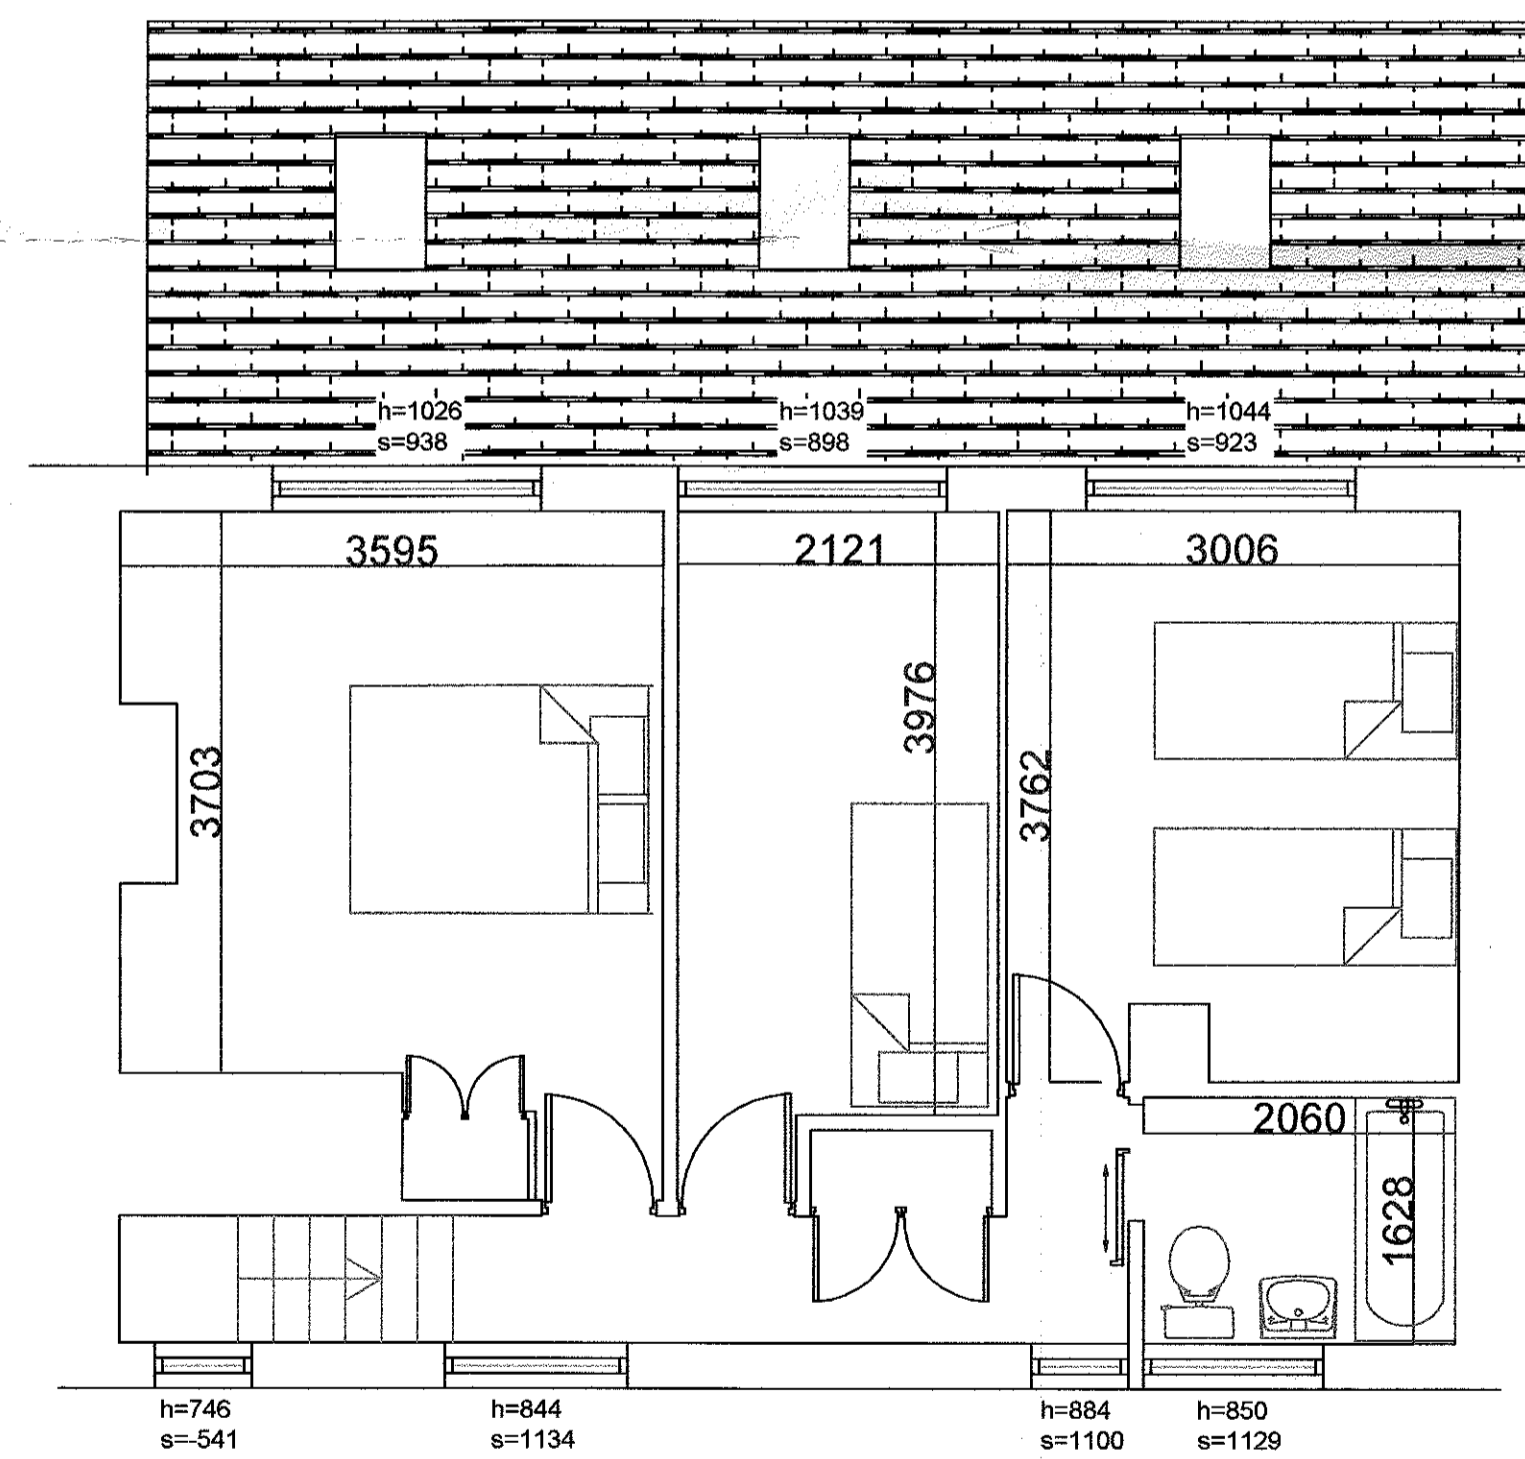

Front (North) Elevation

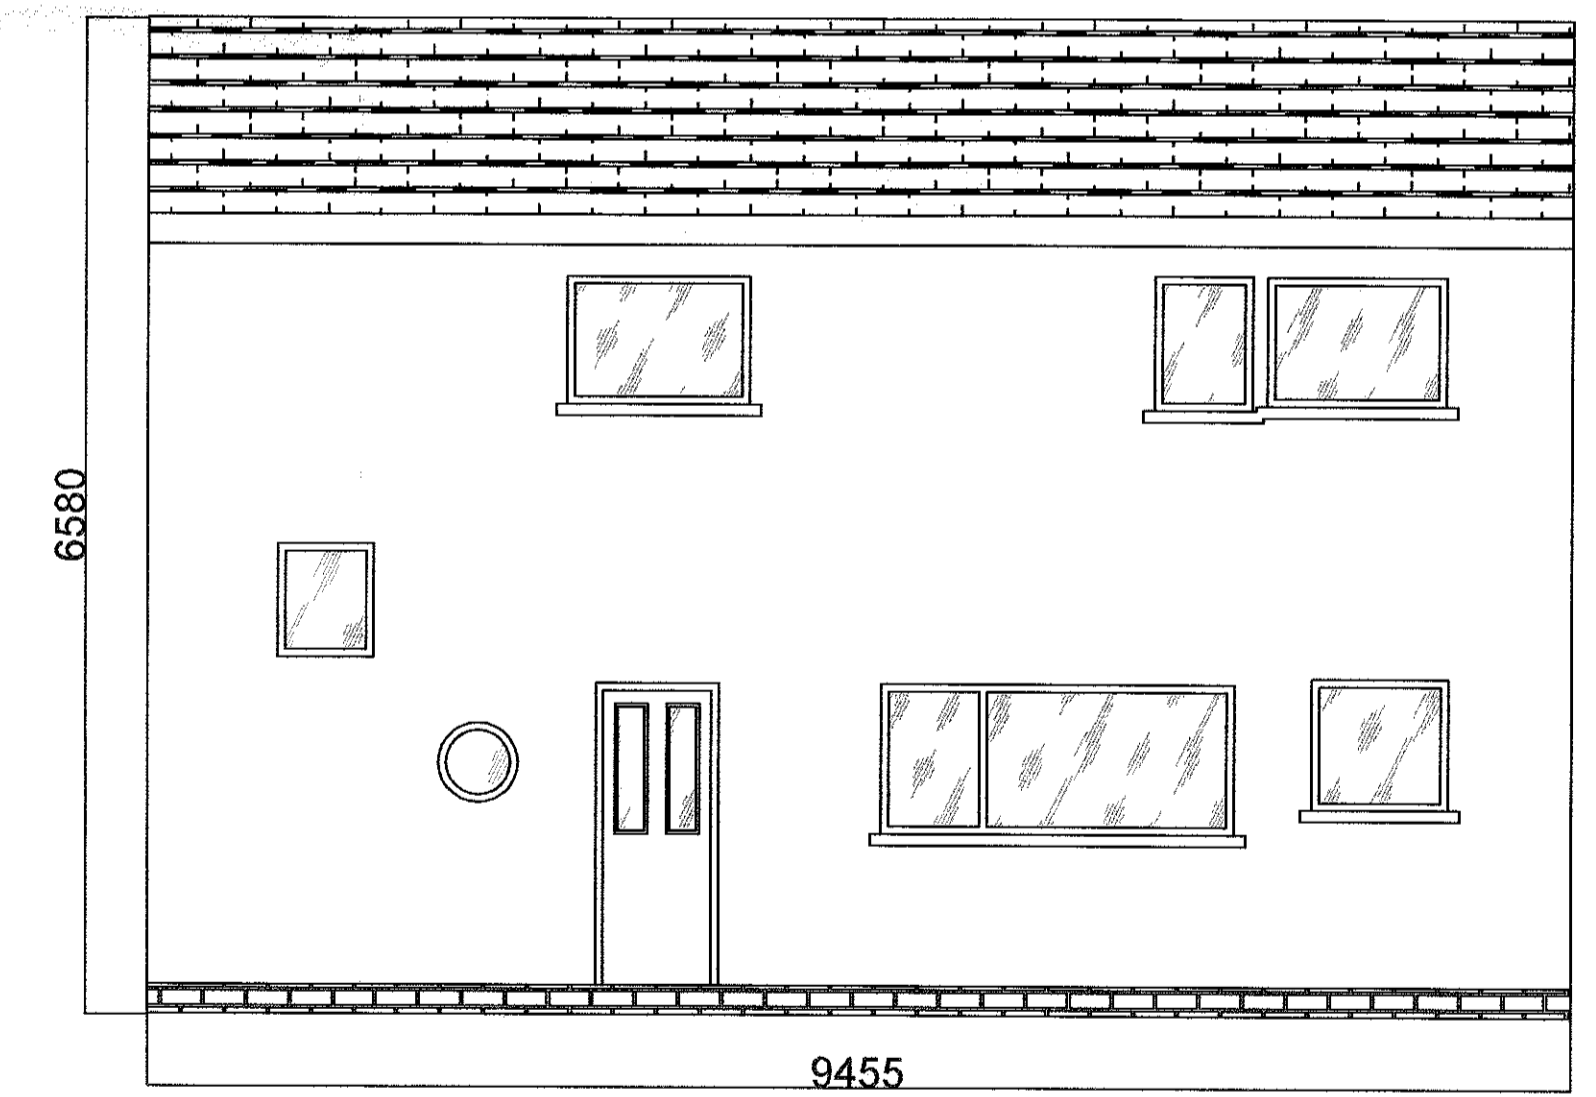

320160447P

Description	Rev	Date	By
AJH ASSOCIATES Chartered Building Surveyors			
<small>21 Dunfield Court Fulham Link Road Chelsea London SW3 4QP</small>		<small>Tel: 020 899 42997 Fax: 020 899 42998 e-mail: info@ajh-associates.co.uk www.ajh-associates.co.uk</small>	
Client	Scale		
MR P BRAITHWAITE	1:50		
Project	Date		
4 GREENACRE AVENUE READ	12/05/2016		
Description	By		
EXISTING PLANS AND ELEVATIONS	JT		
	Checked		
	TH		
DO NOT SCALE THIS DRAWING. CHECK ALL DIMENSIONS ON SITE			No.
			3217/01