




Rear (South) Elevation

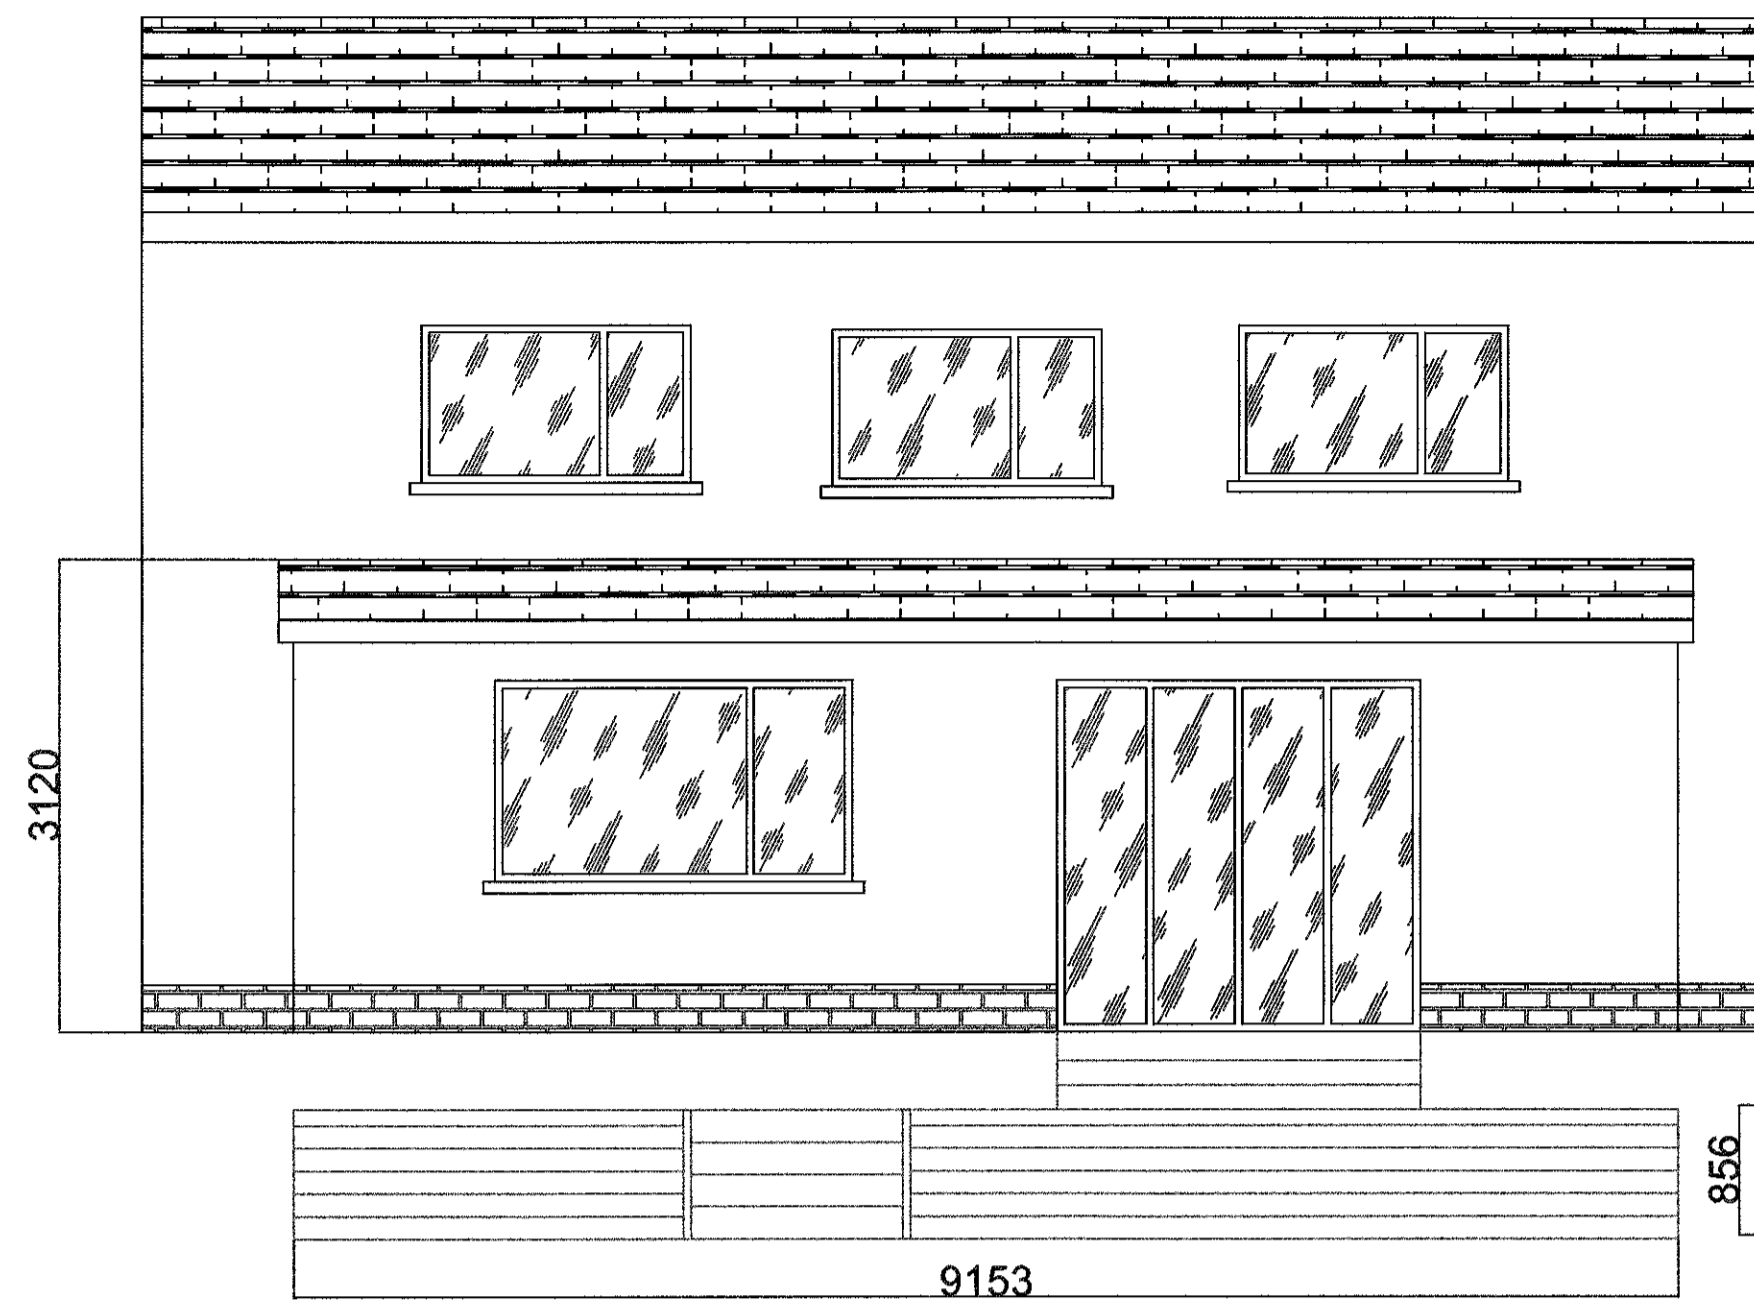


Side (East) Elevation

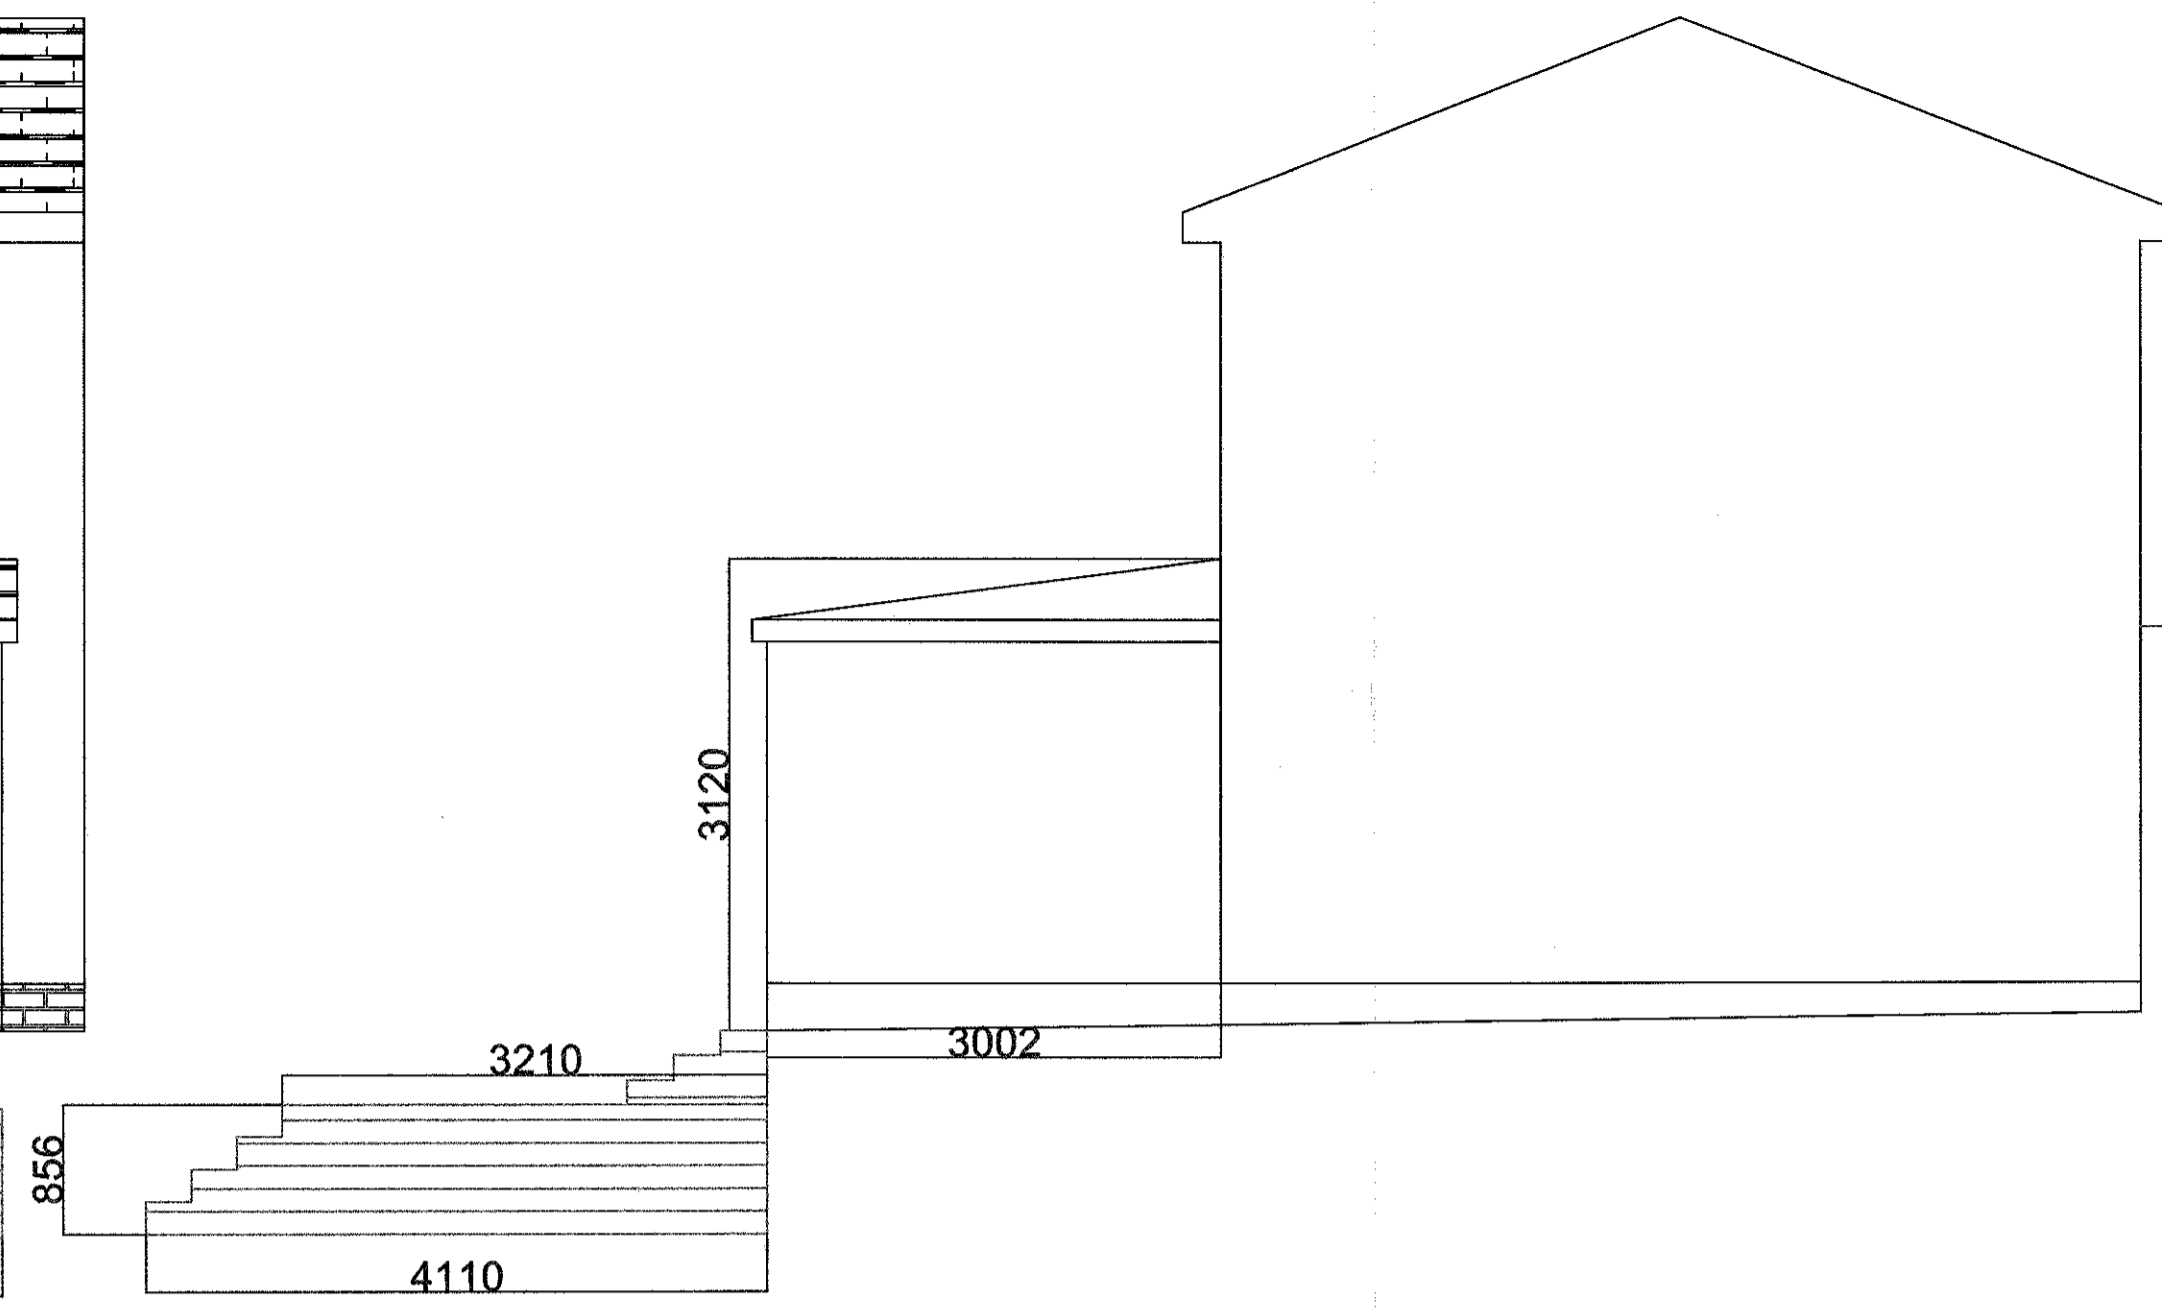


Side (West) Elevation

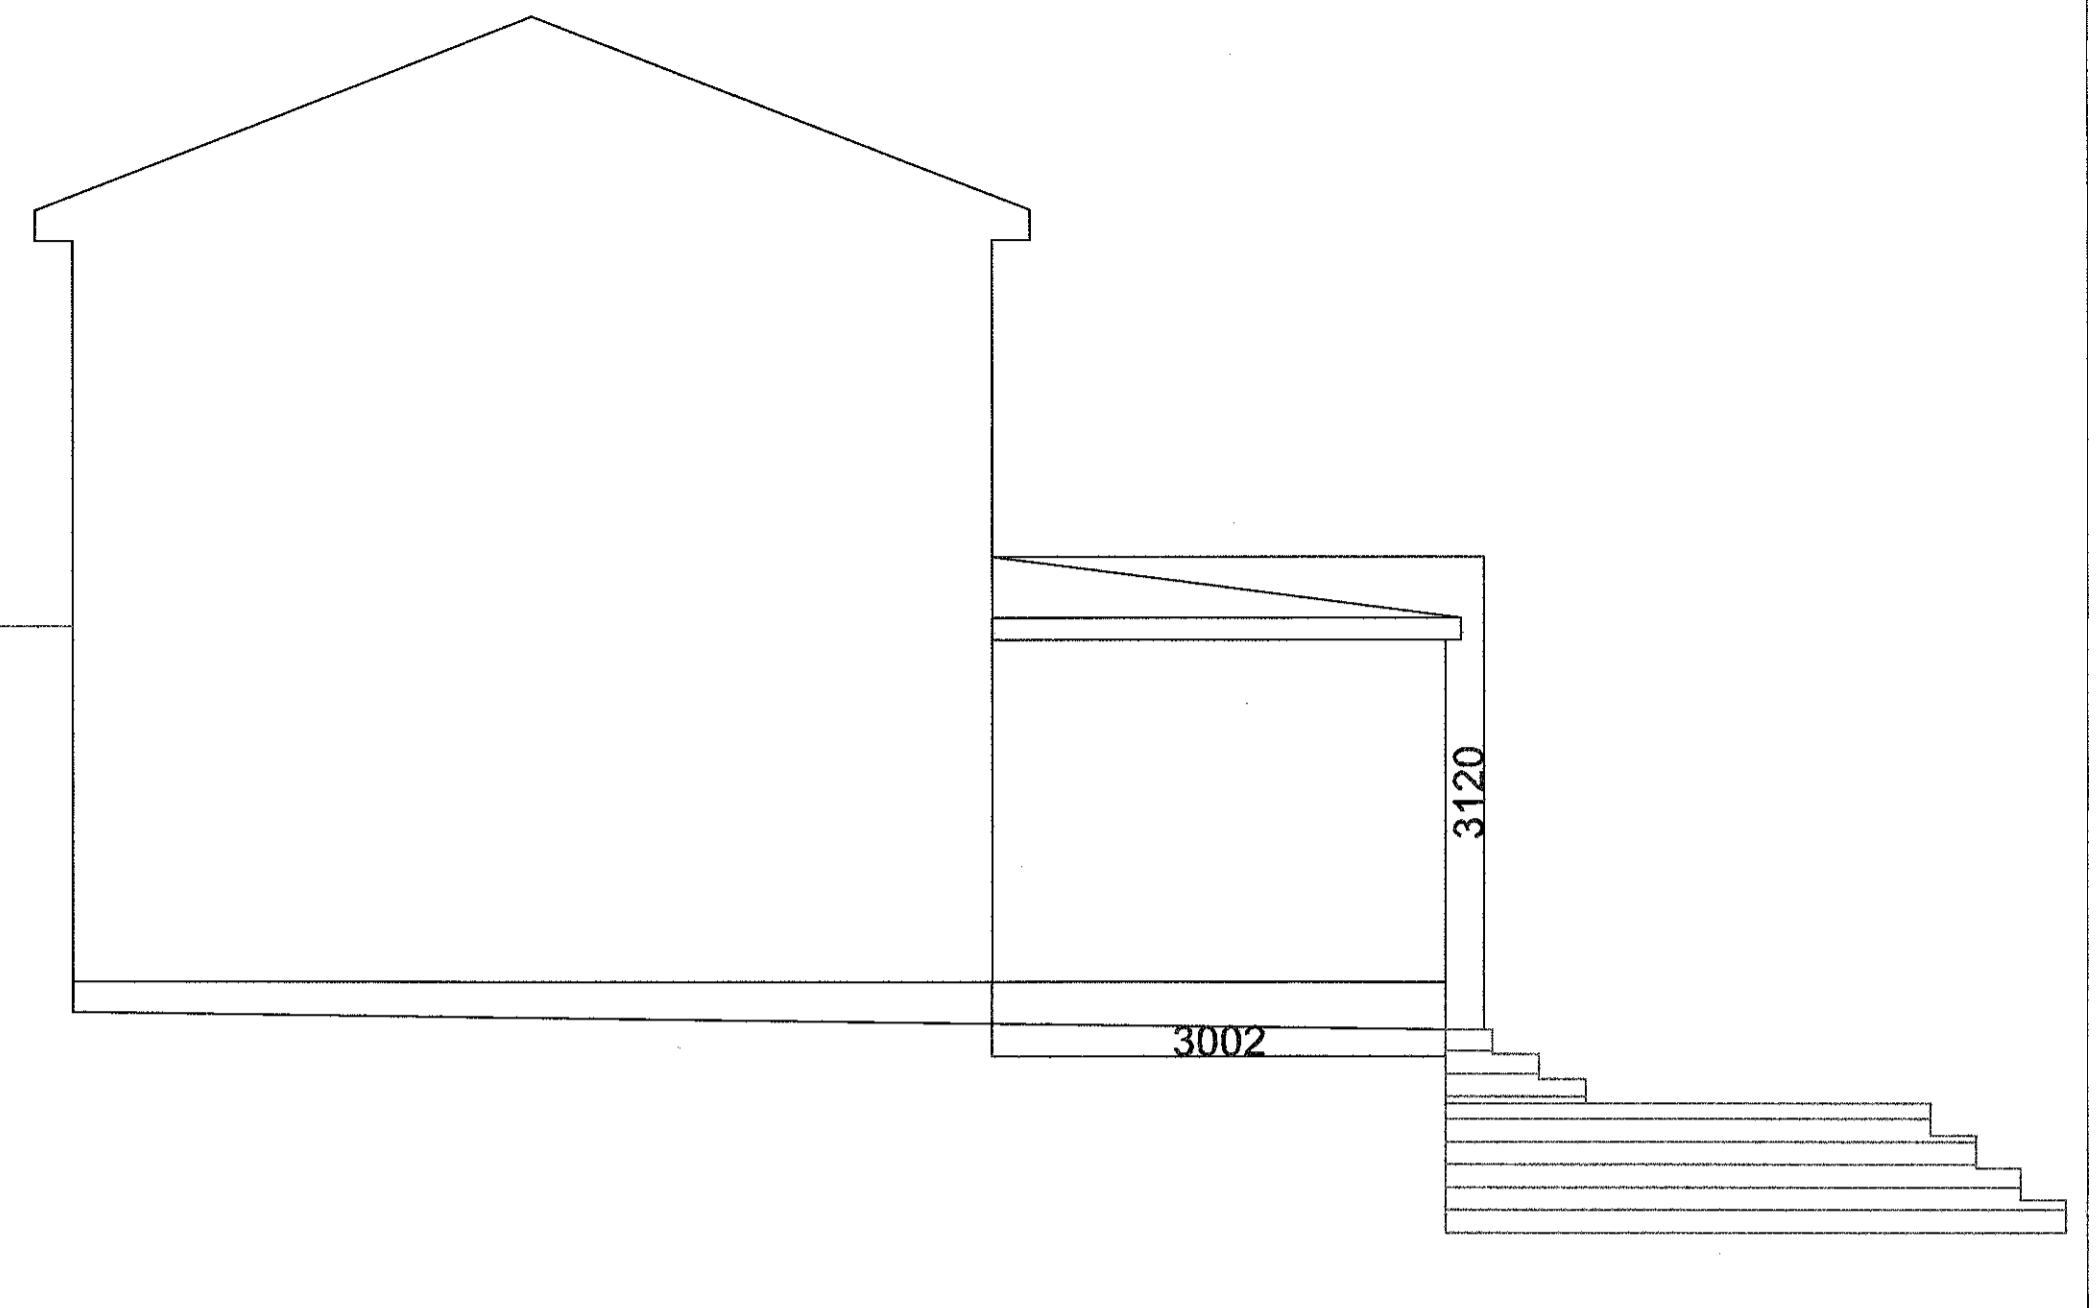

Ground Floor

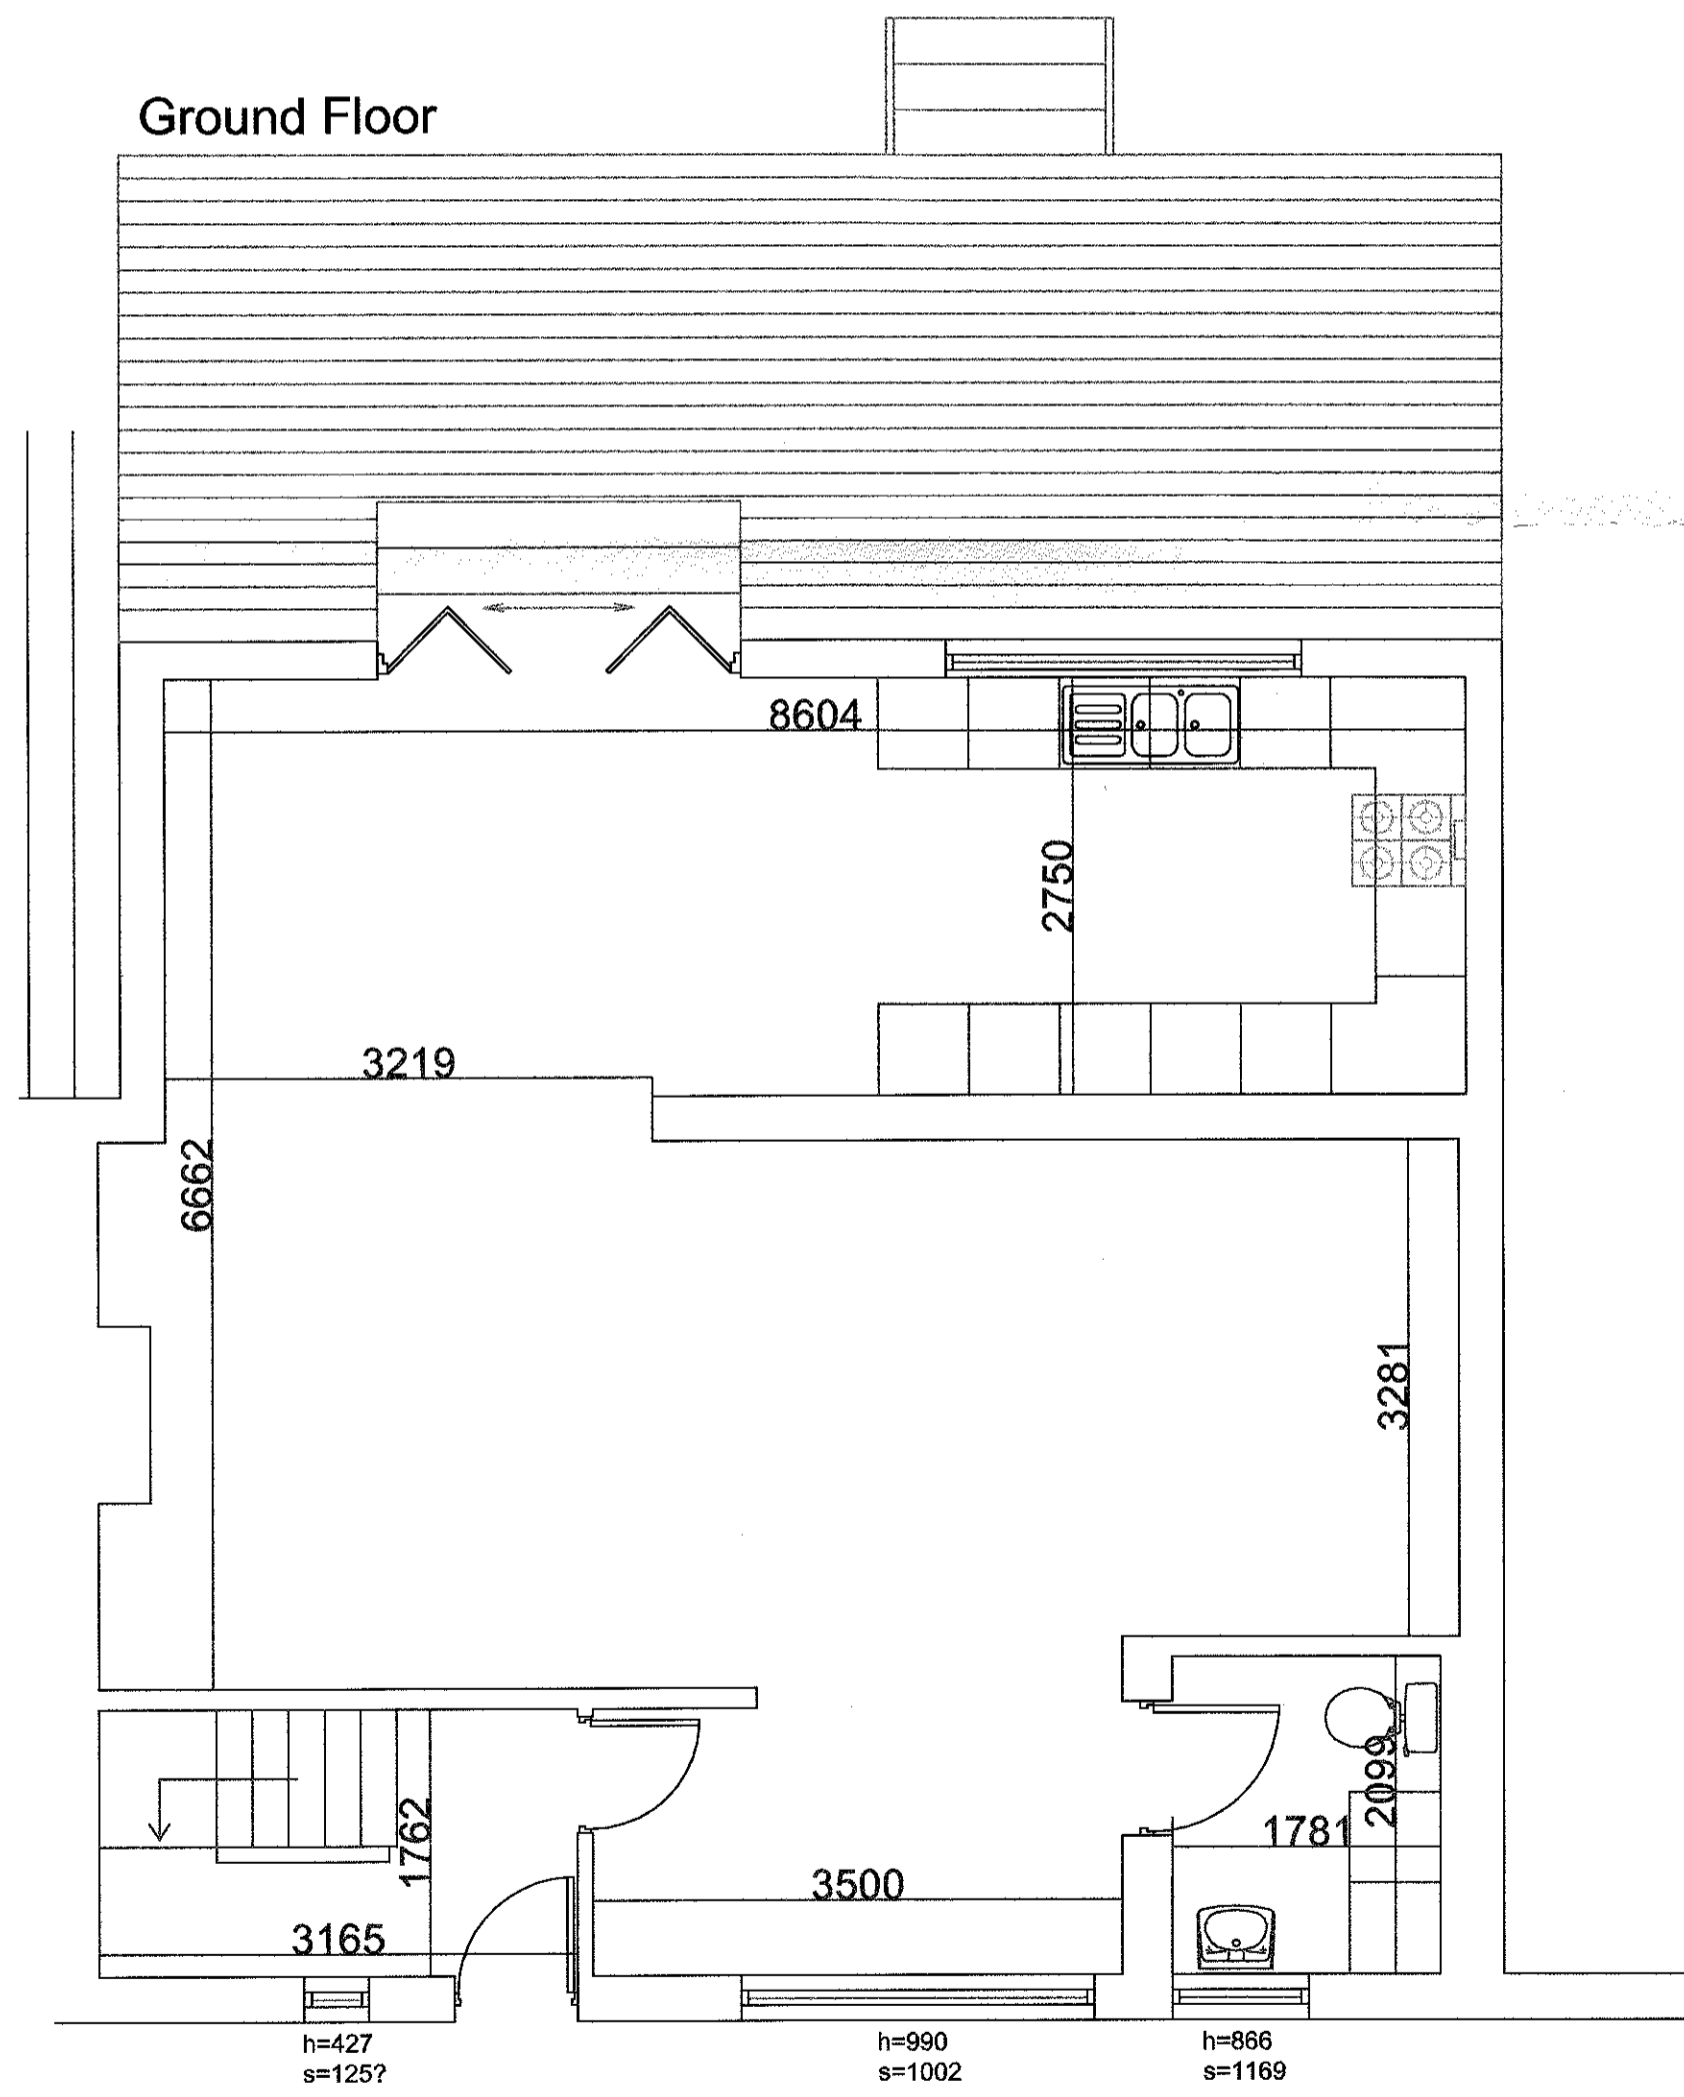

First Floor

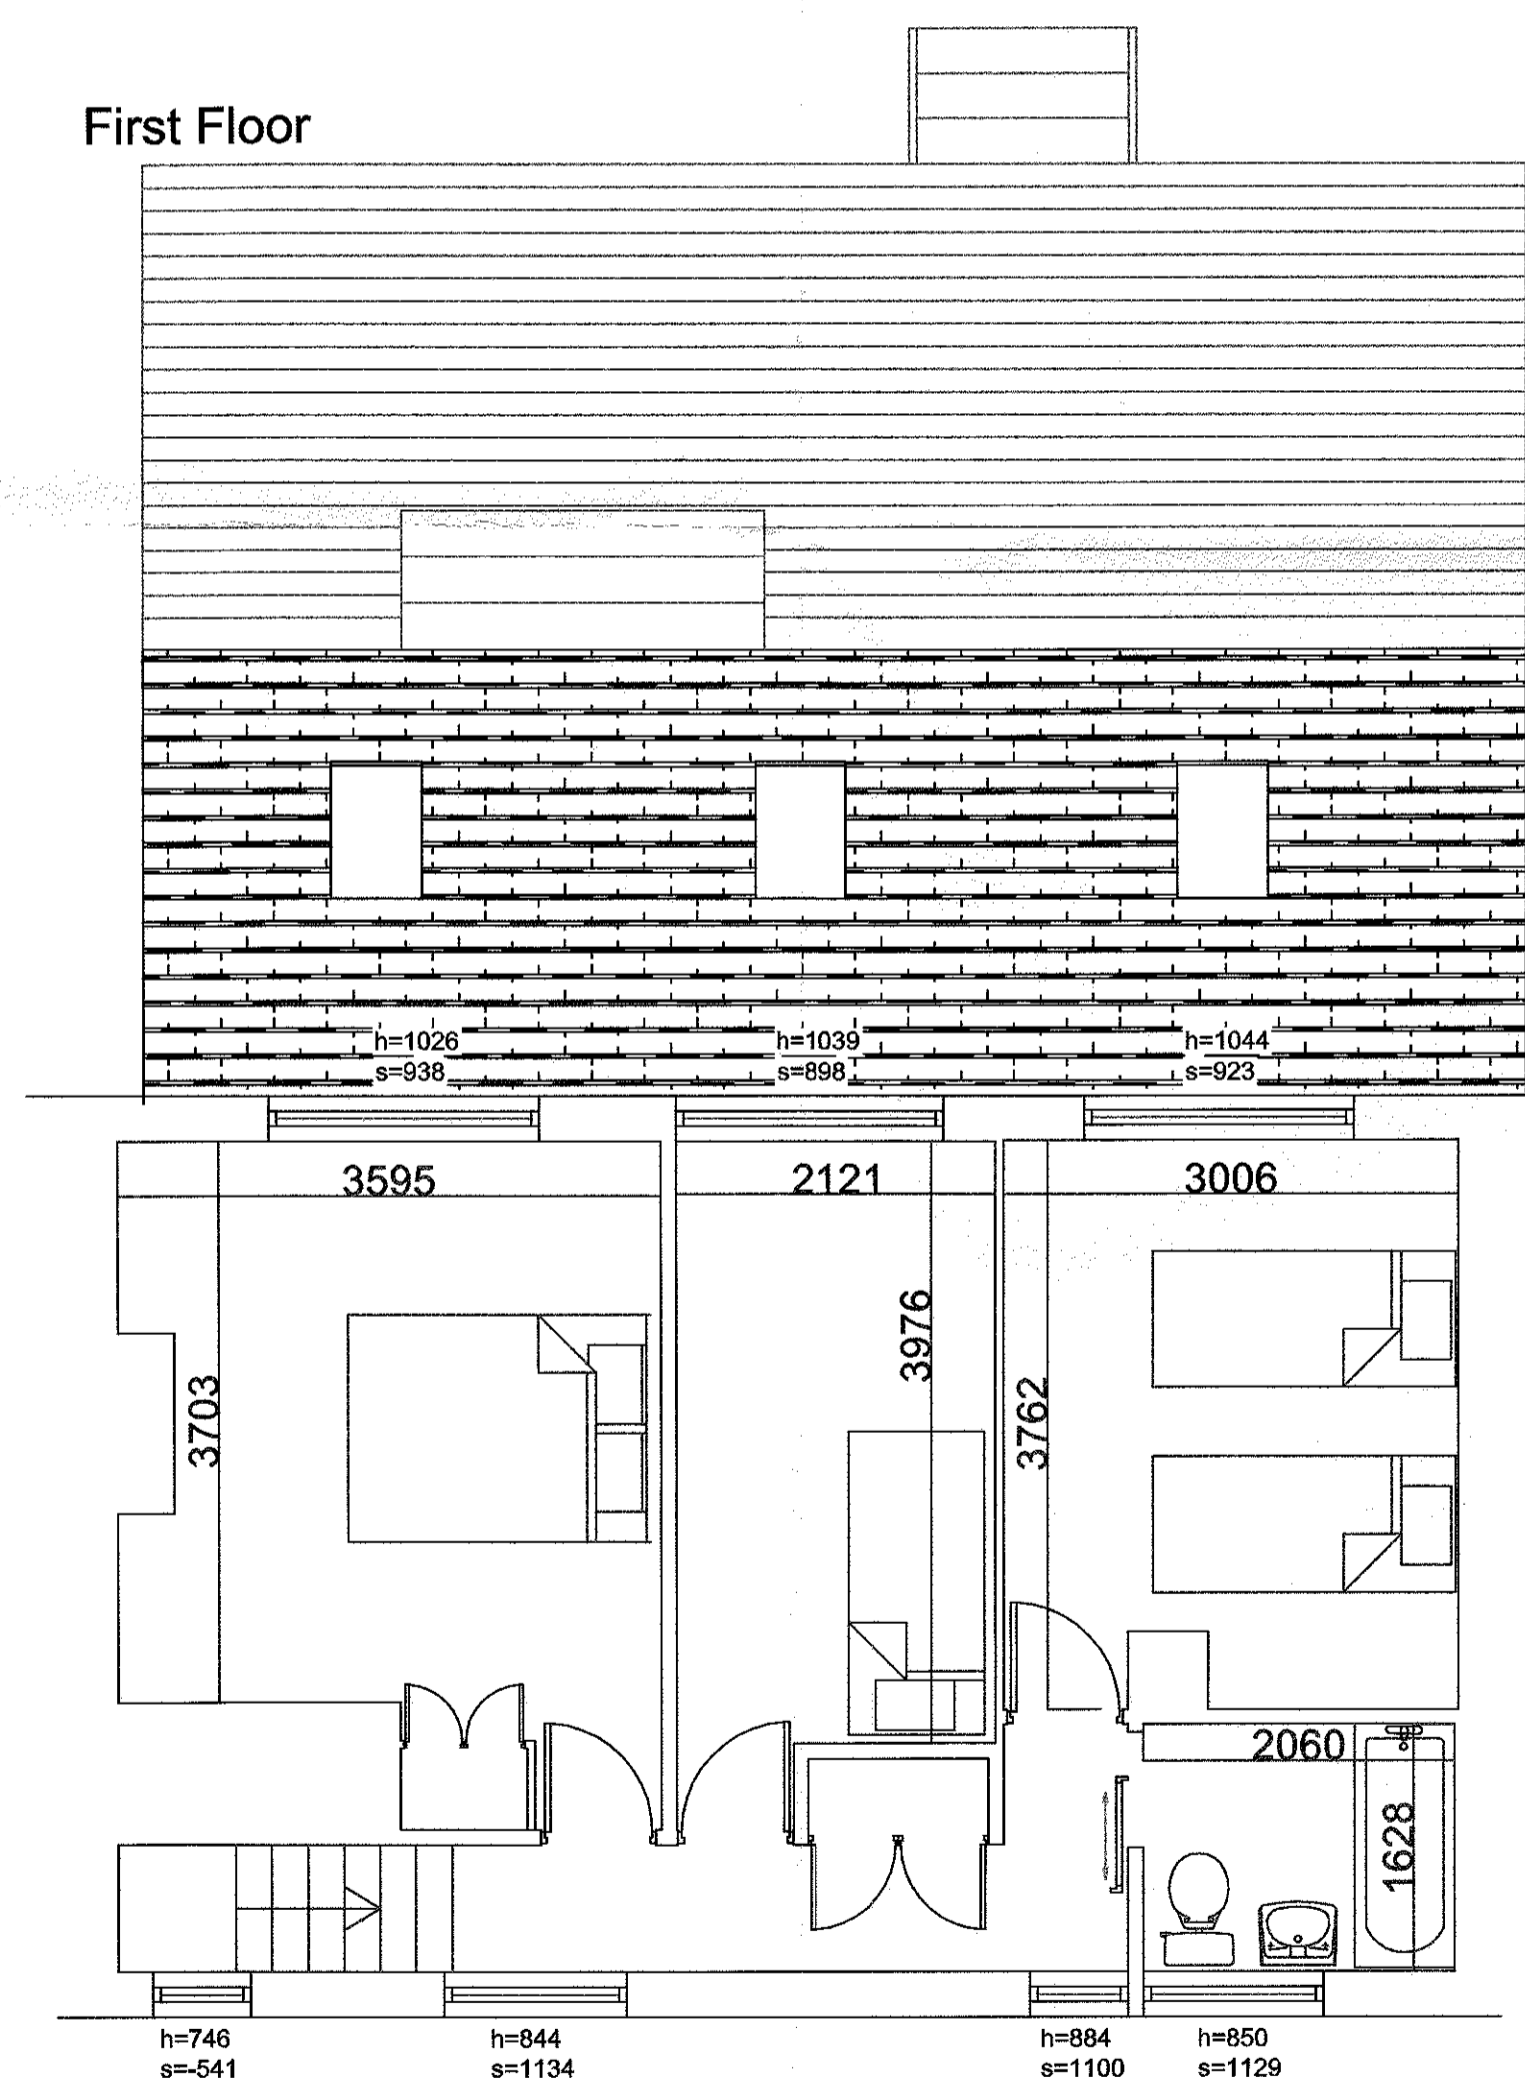

320160447P

Description	Rev	Date	By
AJH ASSOCIATES Chartered Building Surveyors			
<small>21 Deadfield Court Pimlico Link Road Chelsea London SW14 1QS</small>			
<small>Tel: 01204 429877 Fax: 01204 429865 e-mail: info@ajh-associates.co.uk www.ajh-associates.co.uk</small>			
Client	MR P BRAITHWAITE	Scale	1:50
Project	4 GREENACRE AVENUE READ	Date	12/05/2016
Description	PROPOSED PLANS AND ELEVATIONS	By	JT
		Checked	TH
		No.	3217/02
<small>DO NOT SCALE THIS DRAWING. CHECK ALL DIMENSIONS ON SITE.</small>			
<small>THIS DRAWING IS PROTECTED BY COPYRIGHT. IT MAY NOT BE REPRODUCED IN ANY FORM OR BY ANY MEANS FOR ANY PURPOSES, WITHOUT GAINING PRIOR WRITTEN PERMISSION FROM AJH ASSOCIATES</small>			