



Location Plan: Willcross Farm, Gisburn, Clitheroe, Lancashire BB7 4HP

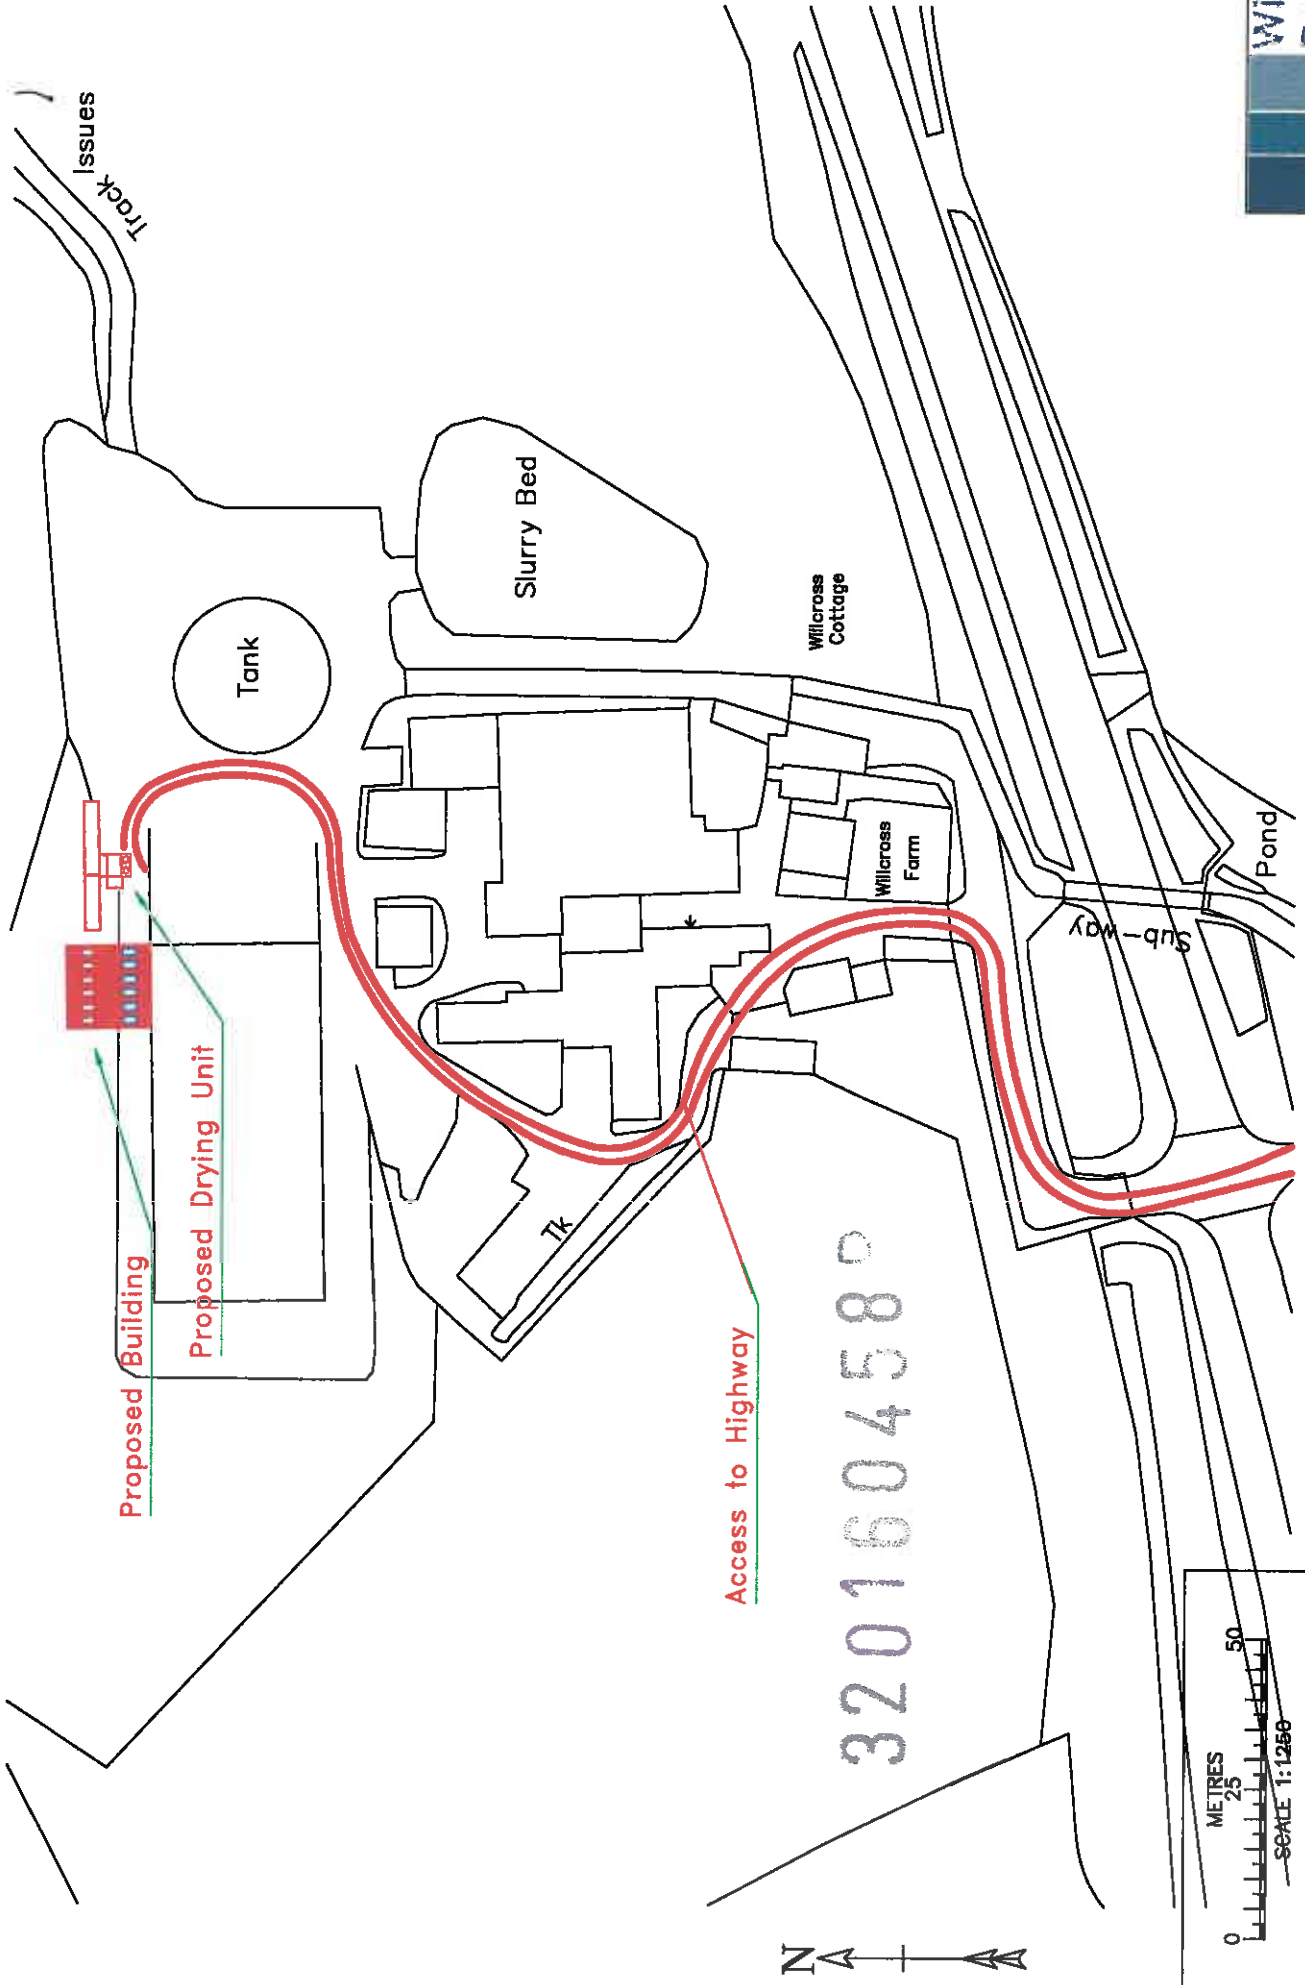

3201604580

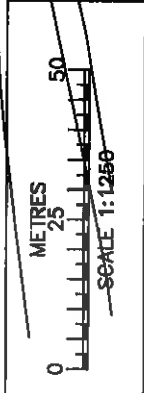

Sheet Size A4