




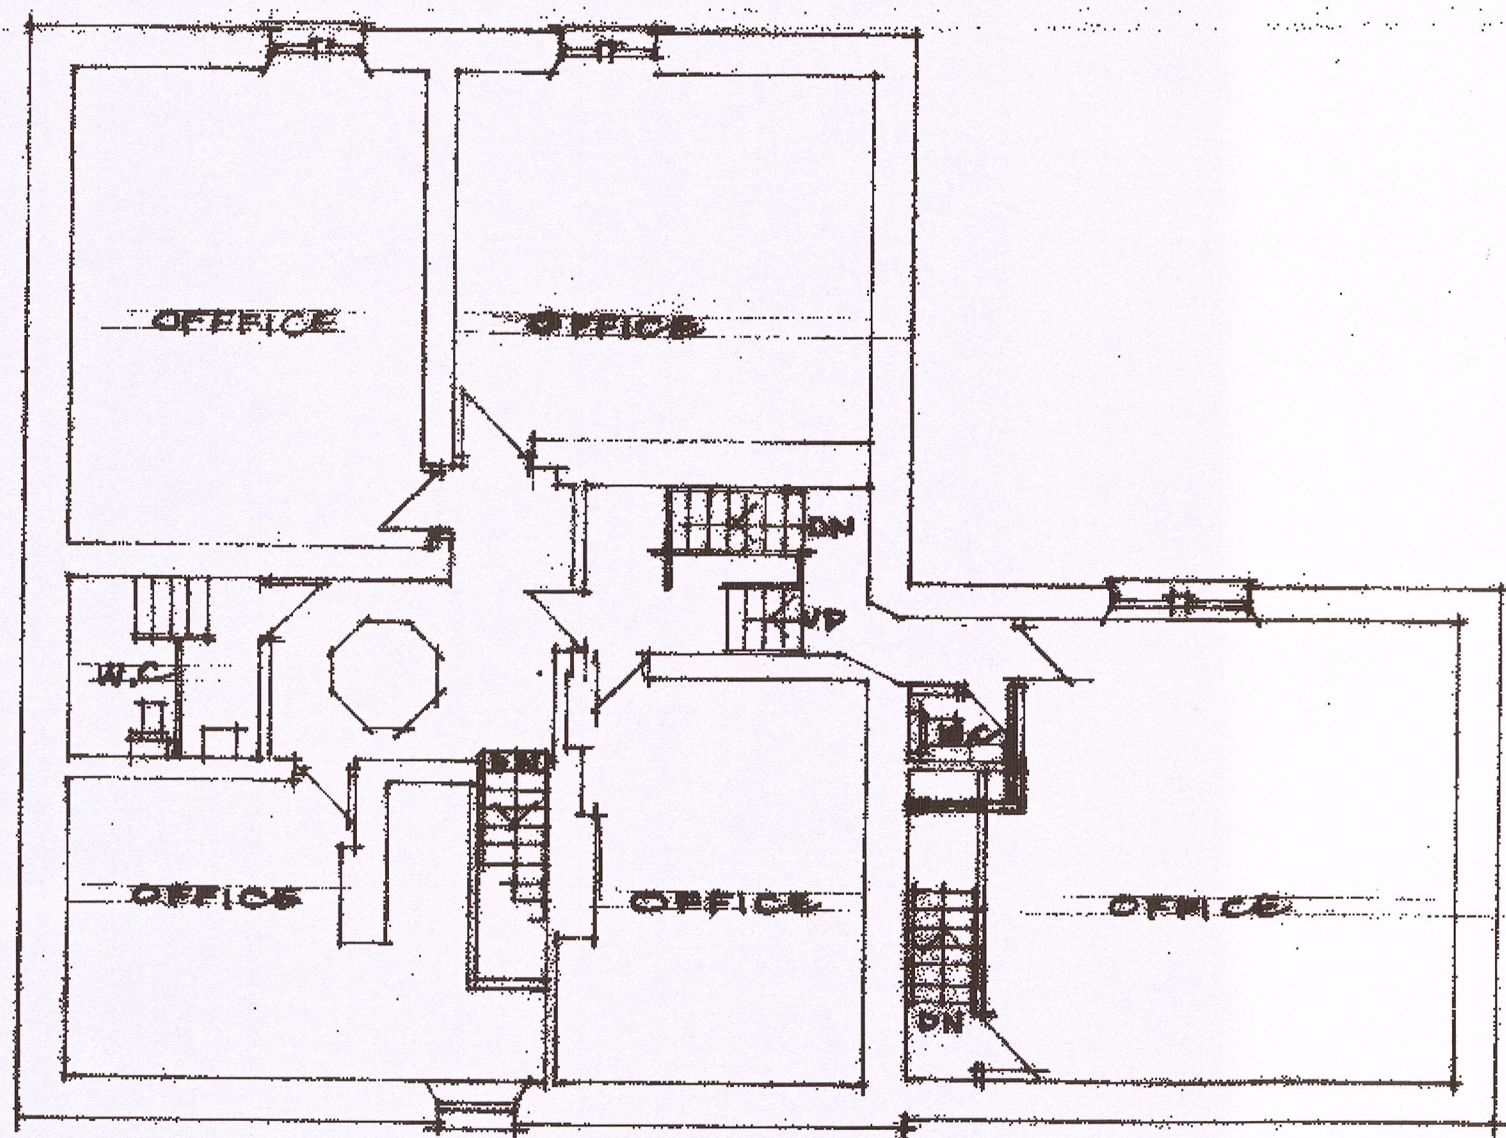


EXISTING
SECOND FLOOR

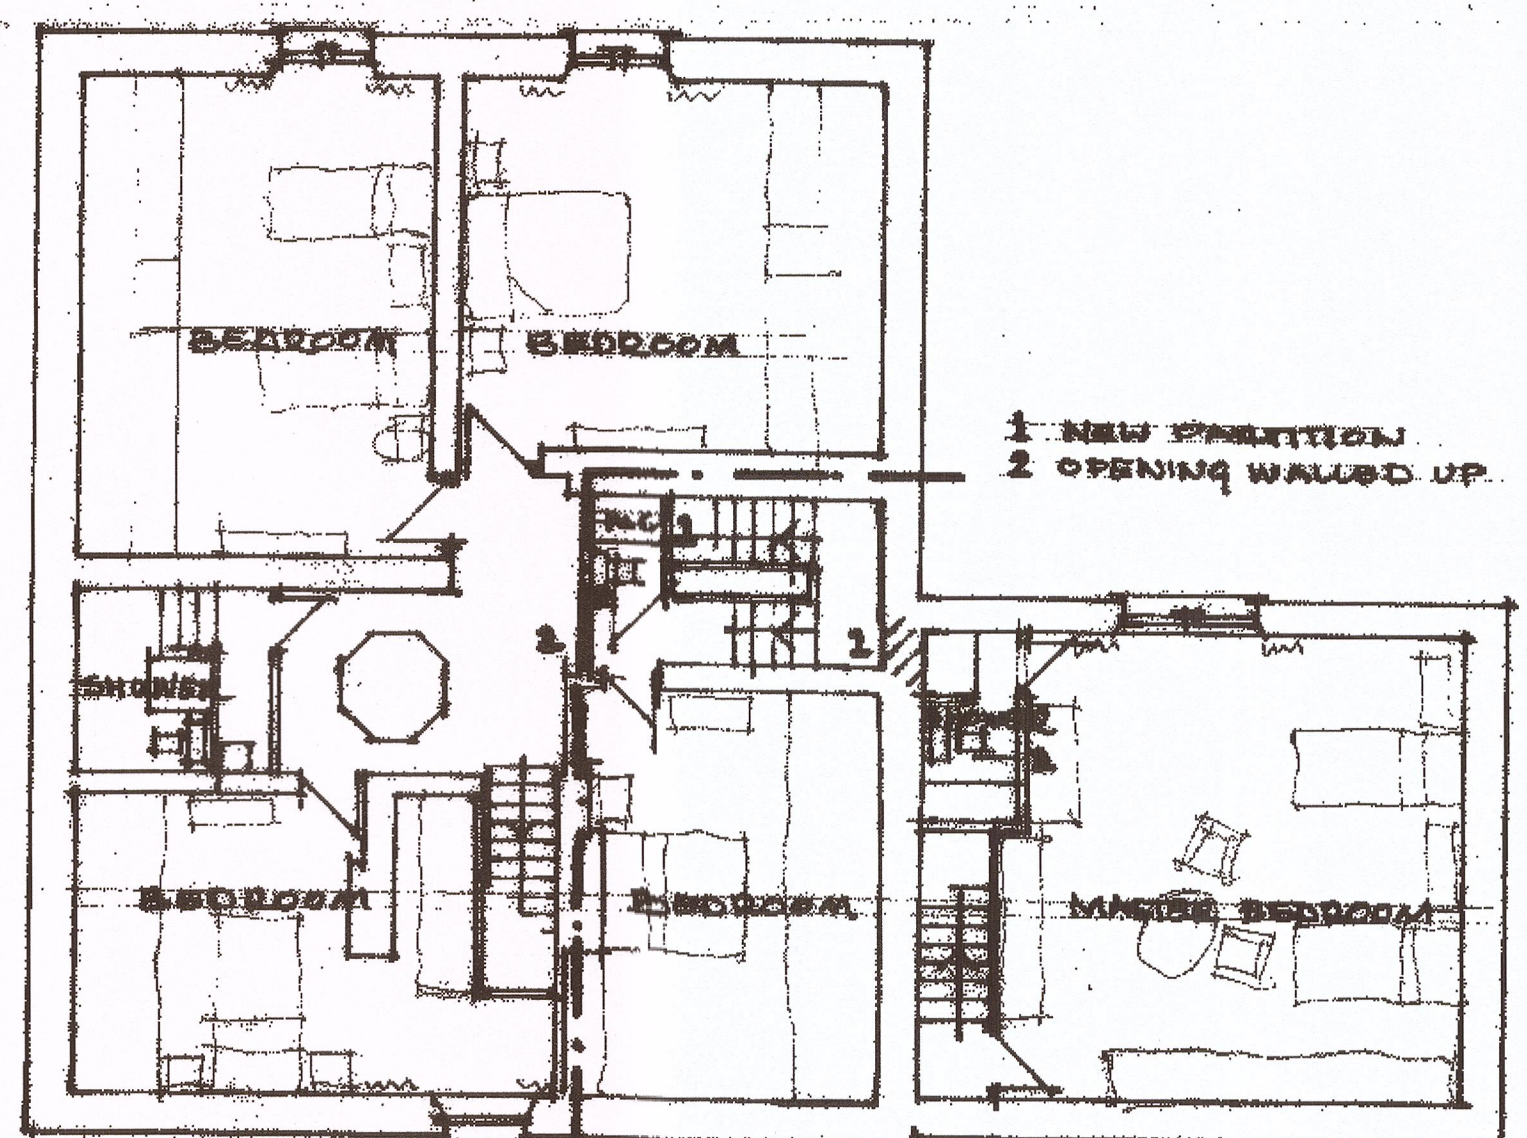


PROPOSED
SECOND FLOOR

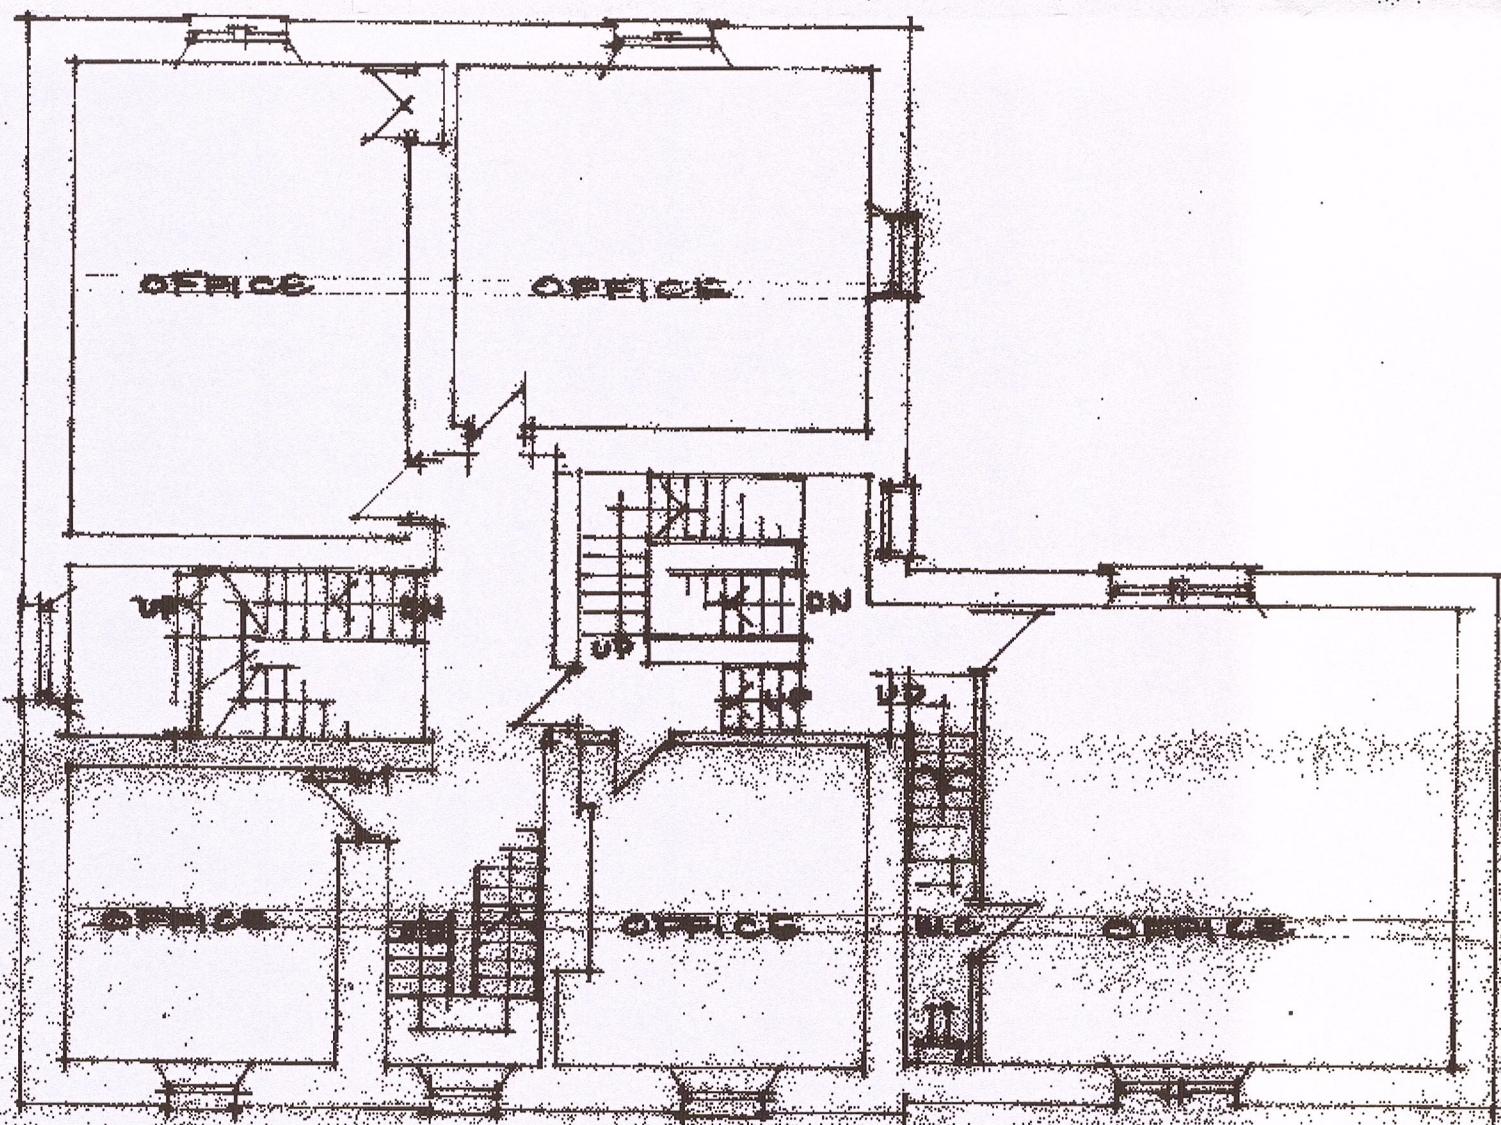


EXISTING
FIRST FLOOR

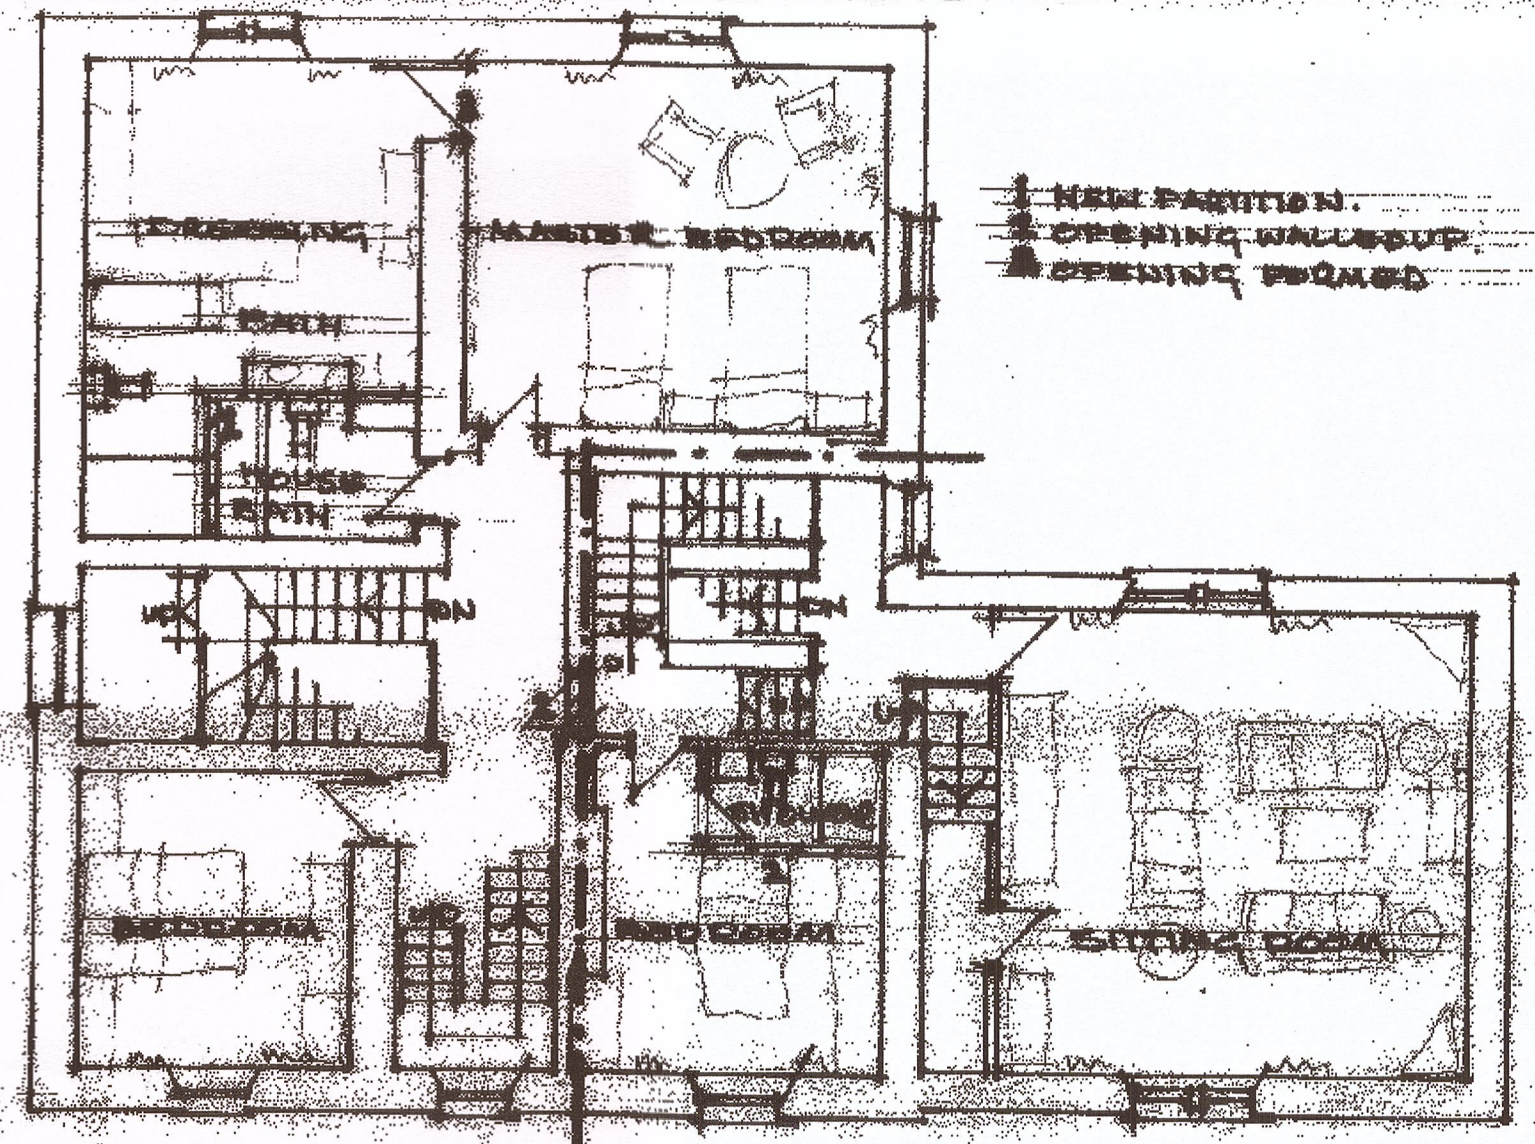


PROPOSED
FIRST FLOOR

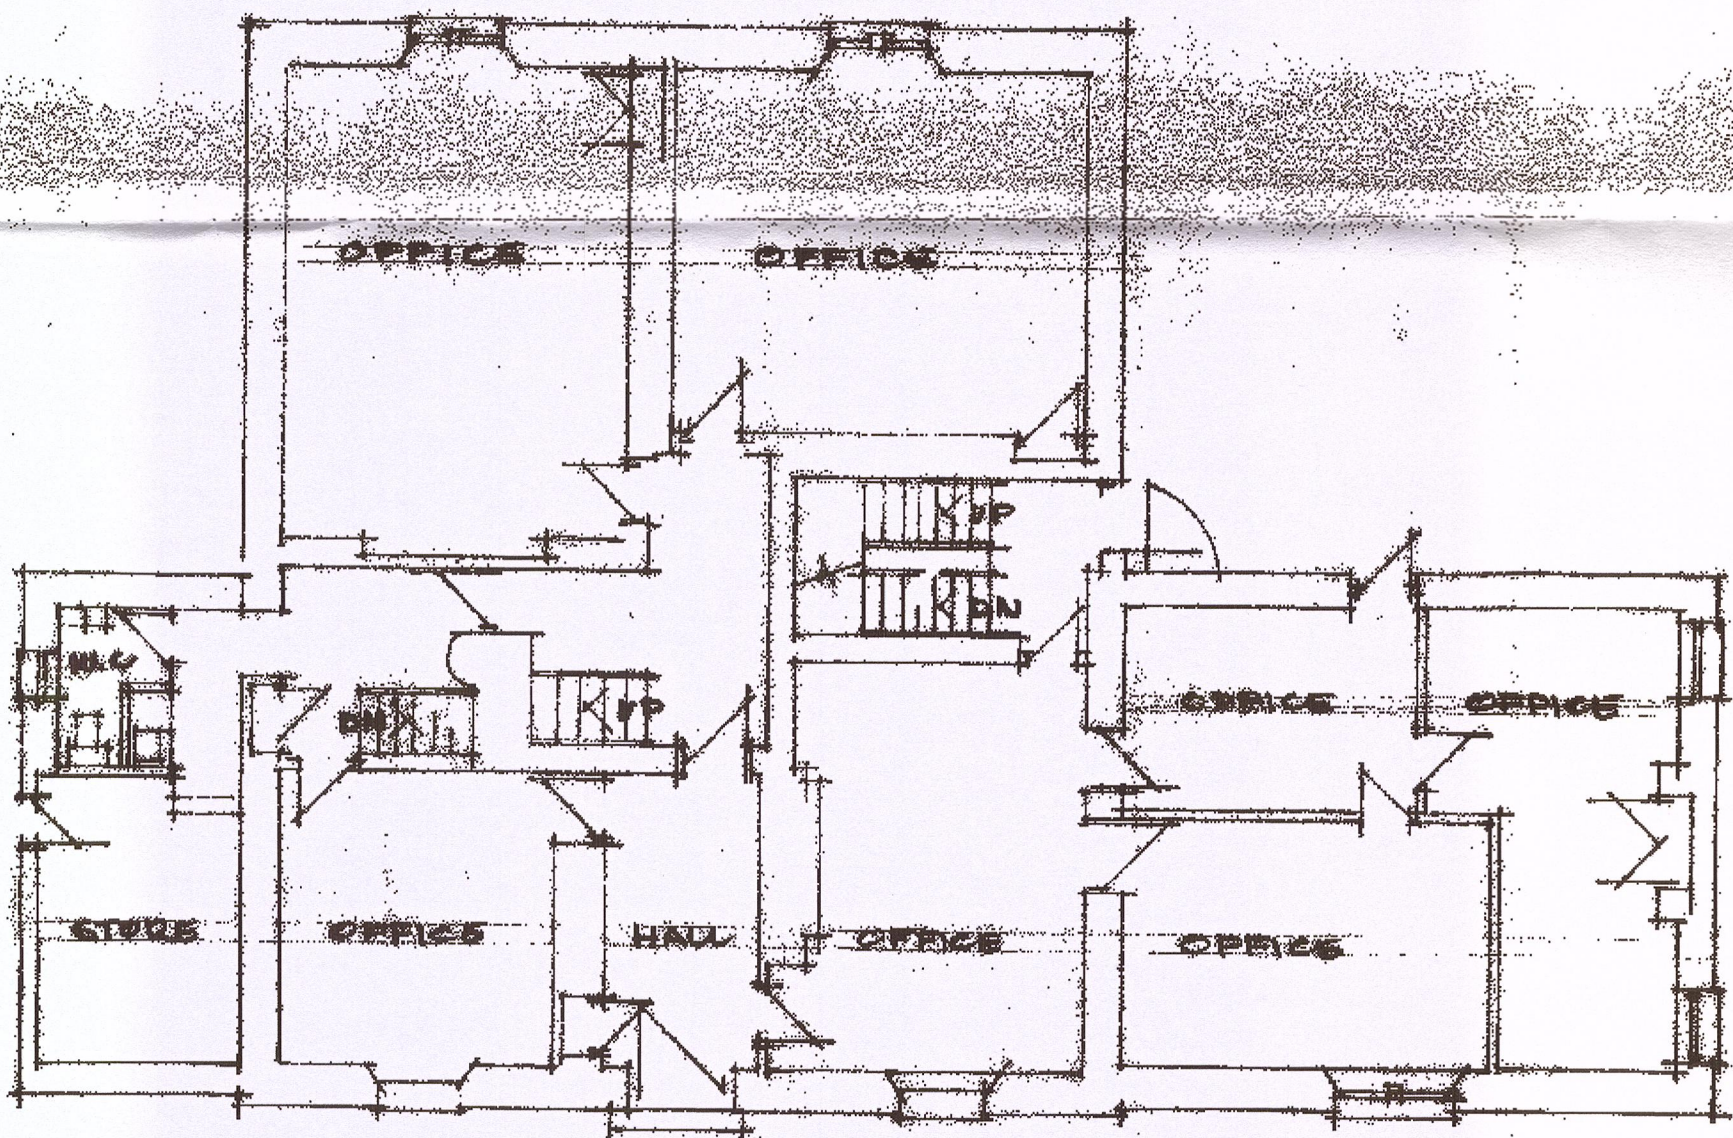


EXISTING
GROUND FLOOR

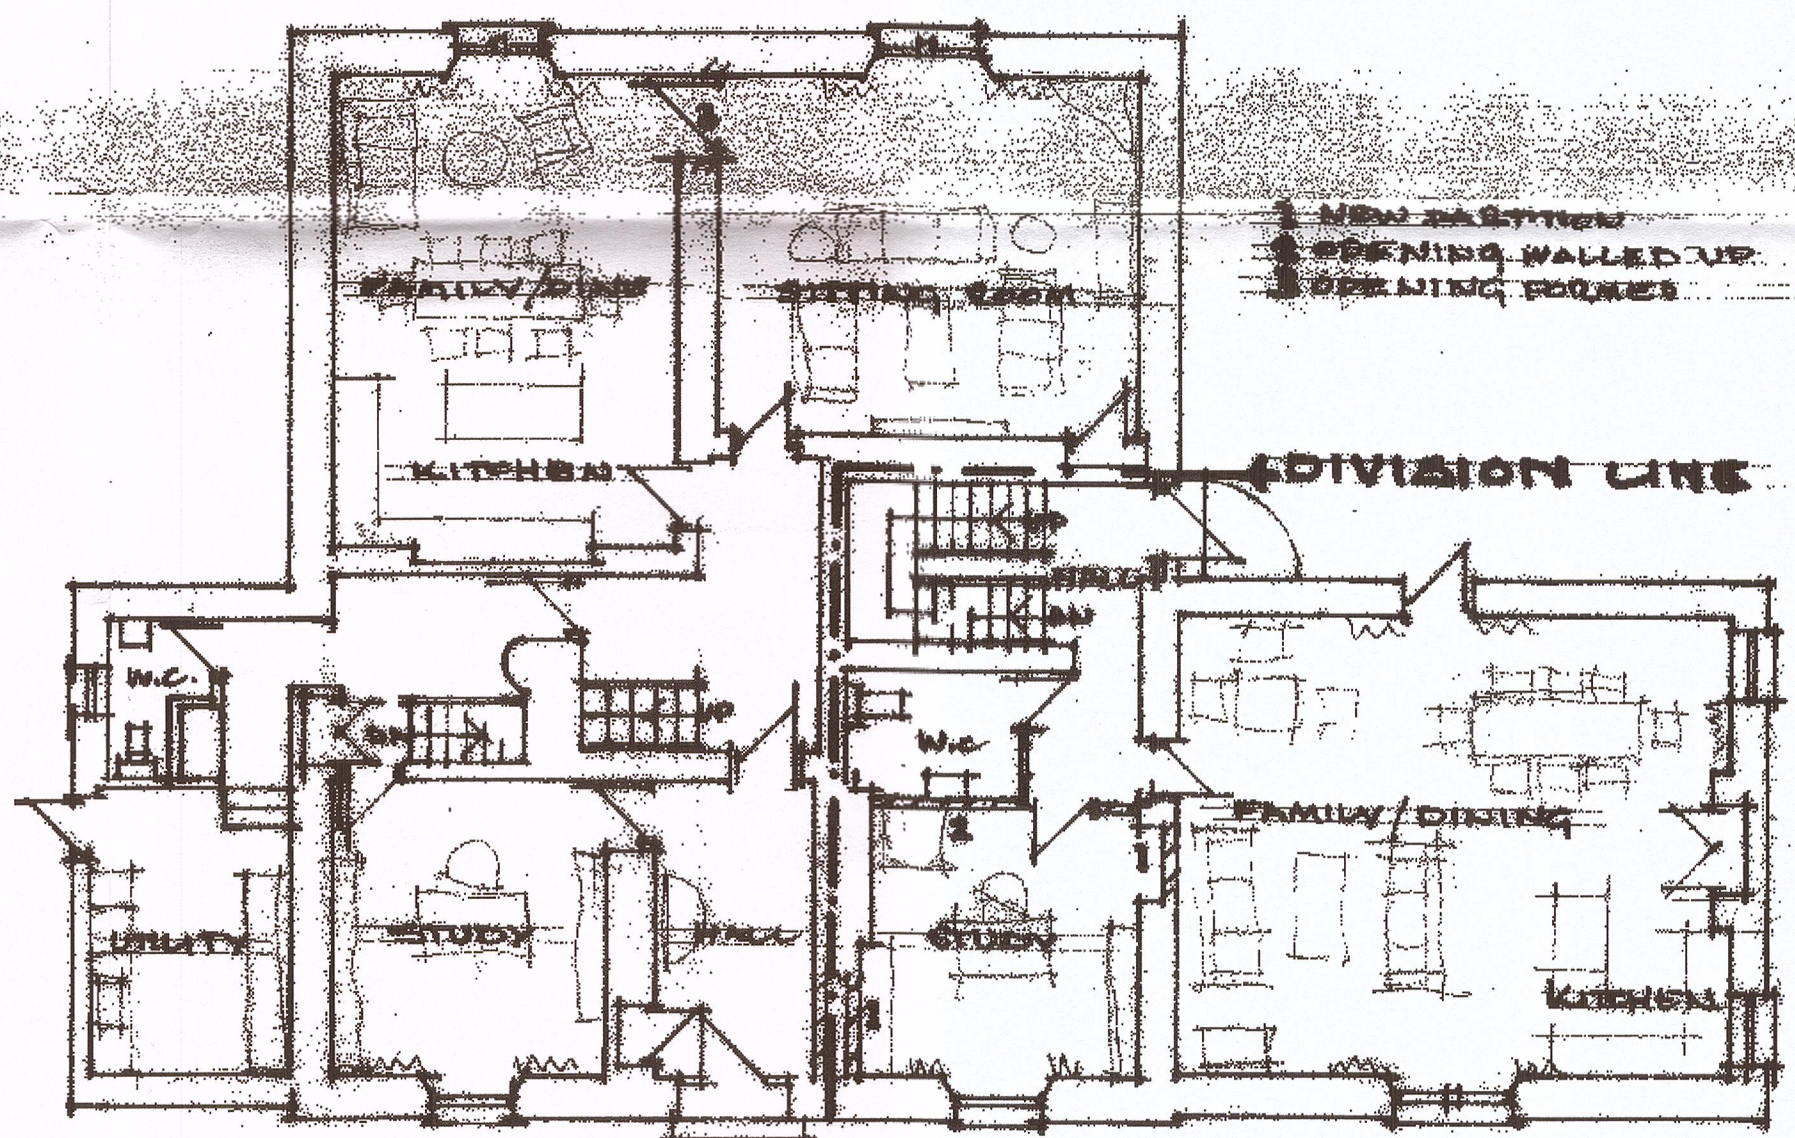

PROPOSED
GROUND FLOOR

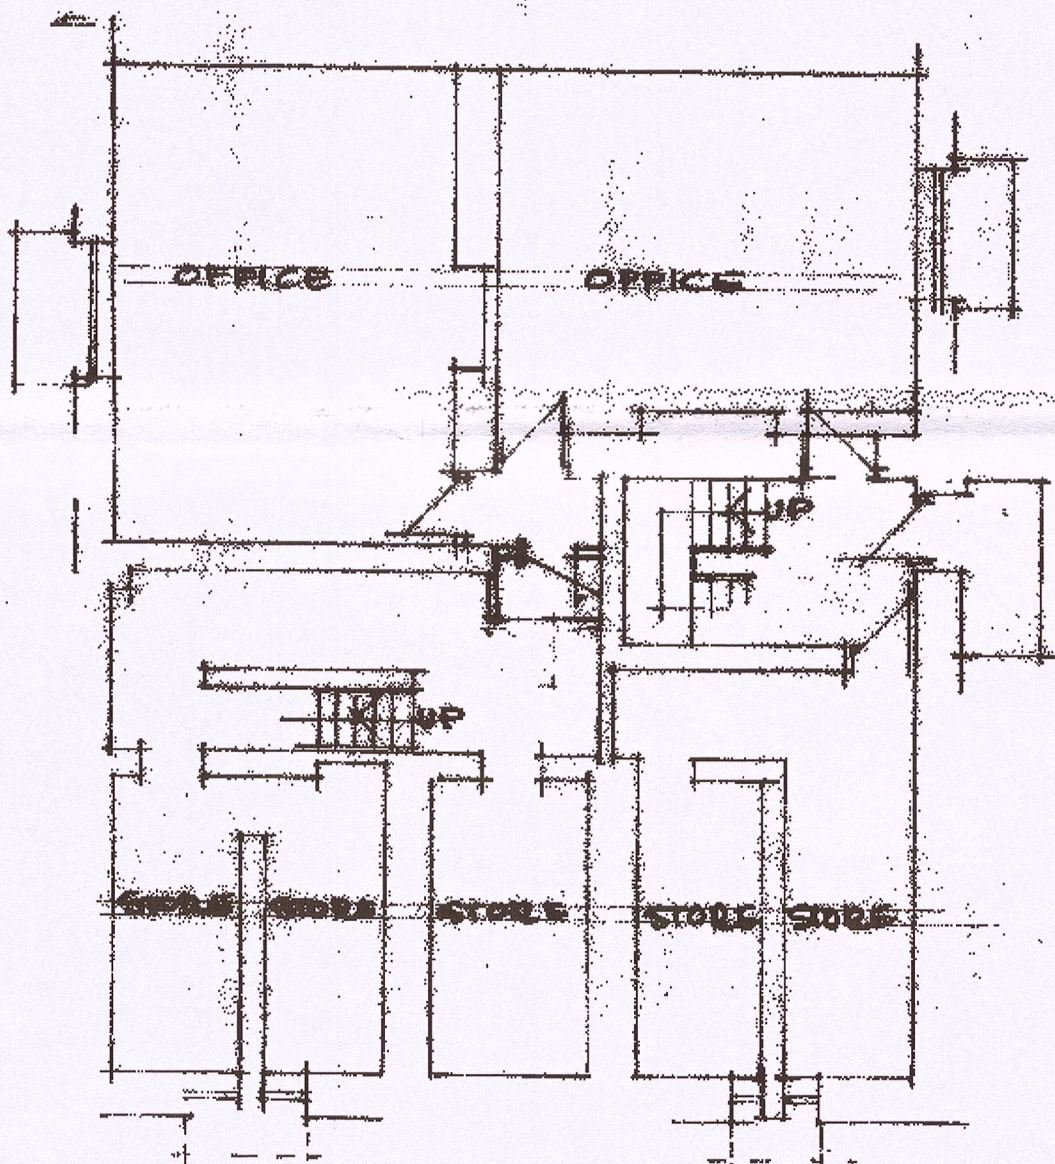

EXISTING
BASEMENT

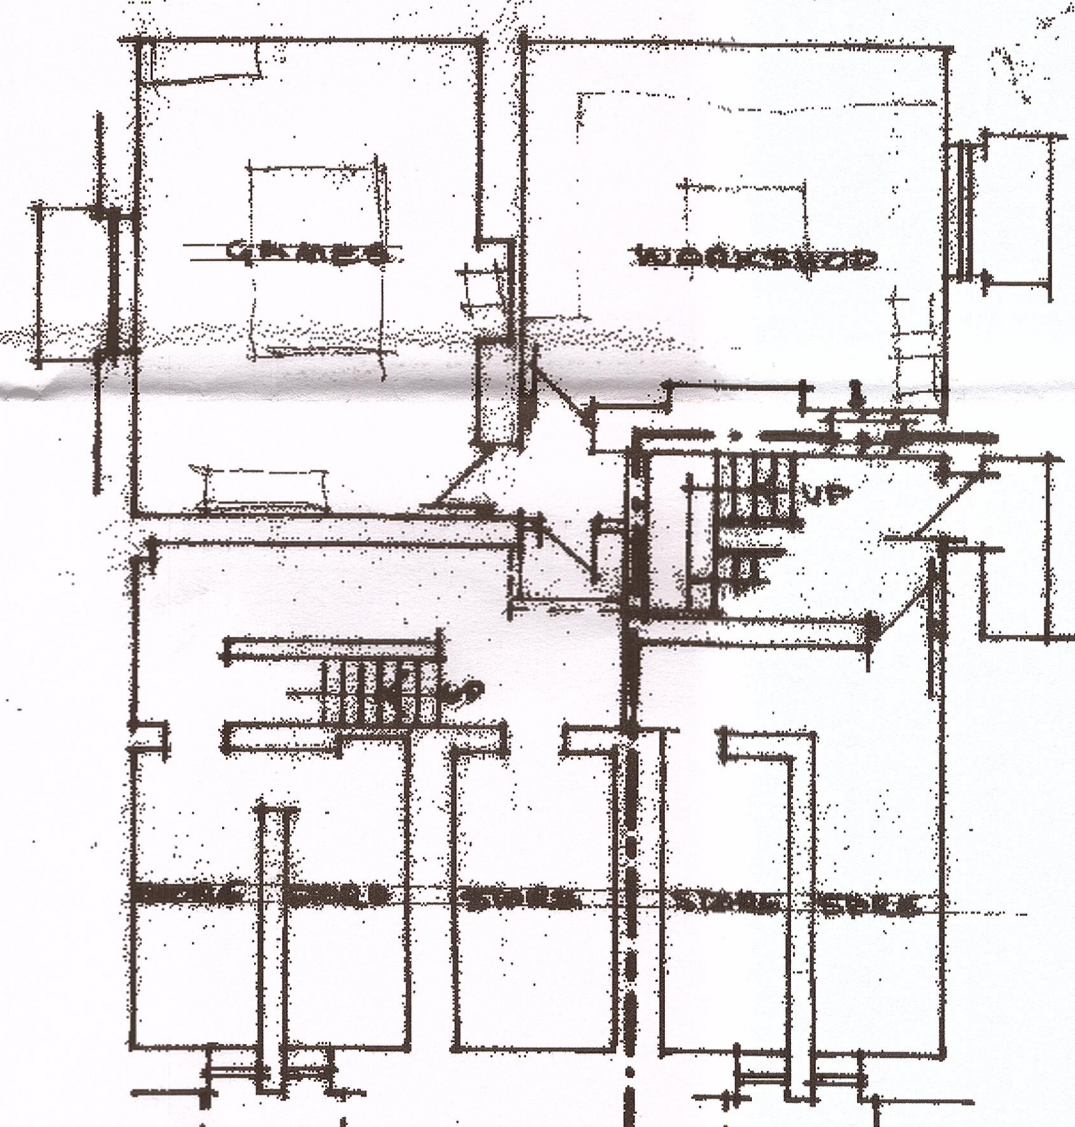

PROPOSED
BASEMENT

320160470P
320120839P

PROPOSED CONVERSION OF STANLEY HOUSE LOWERGATE INTO TWO HOUSES.

SCALE 1/100