



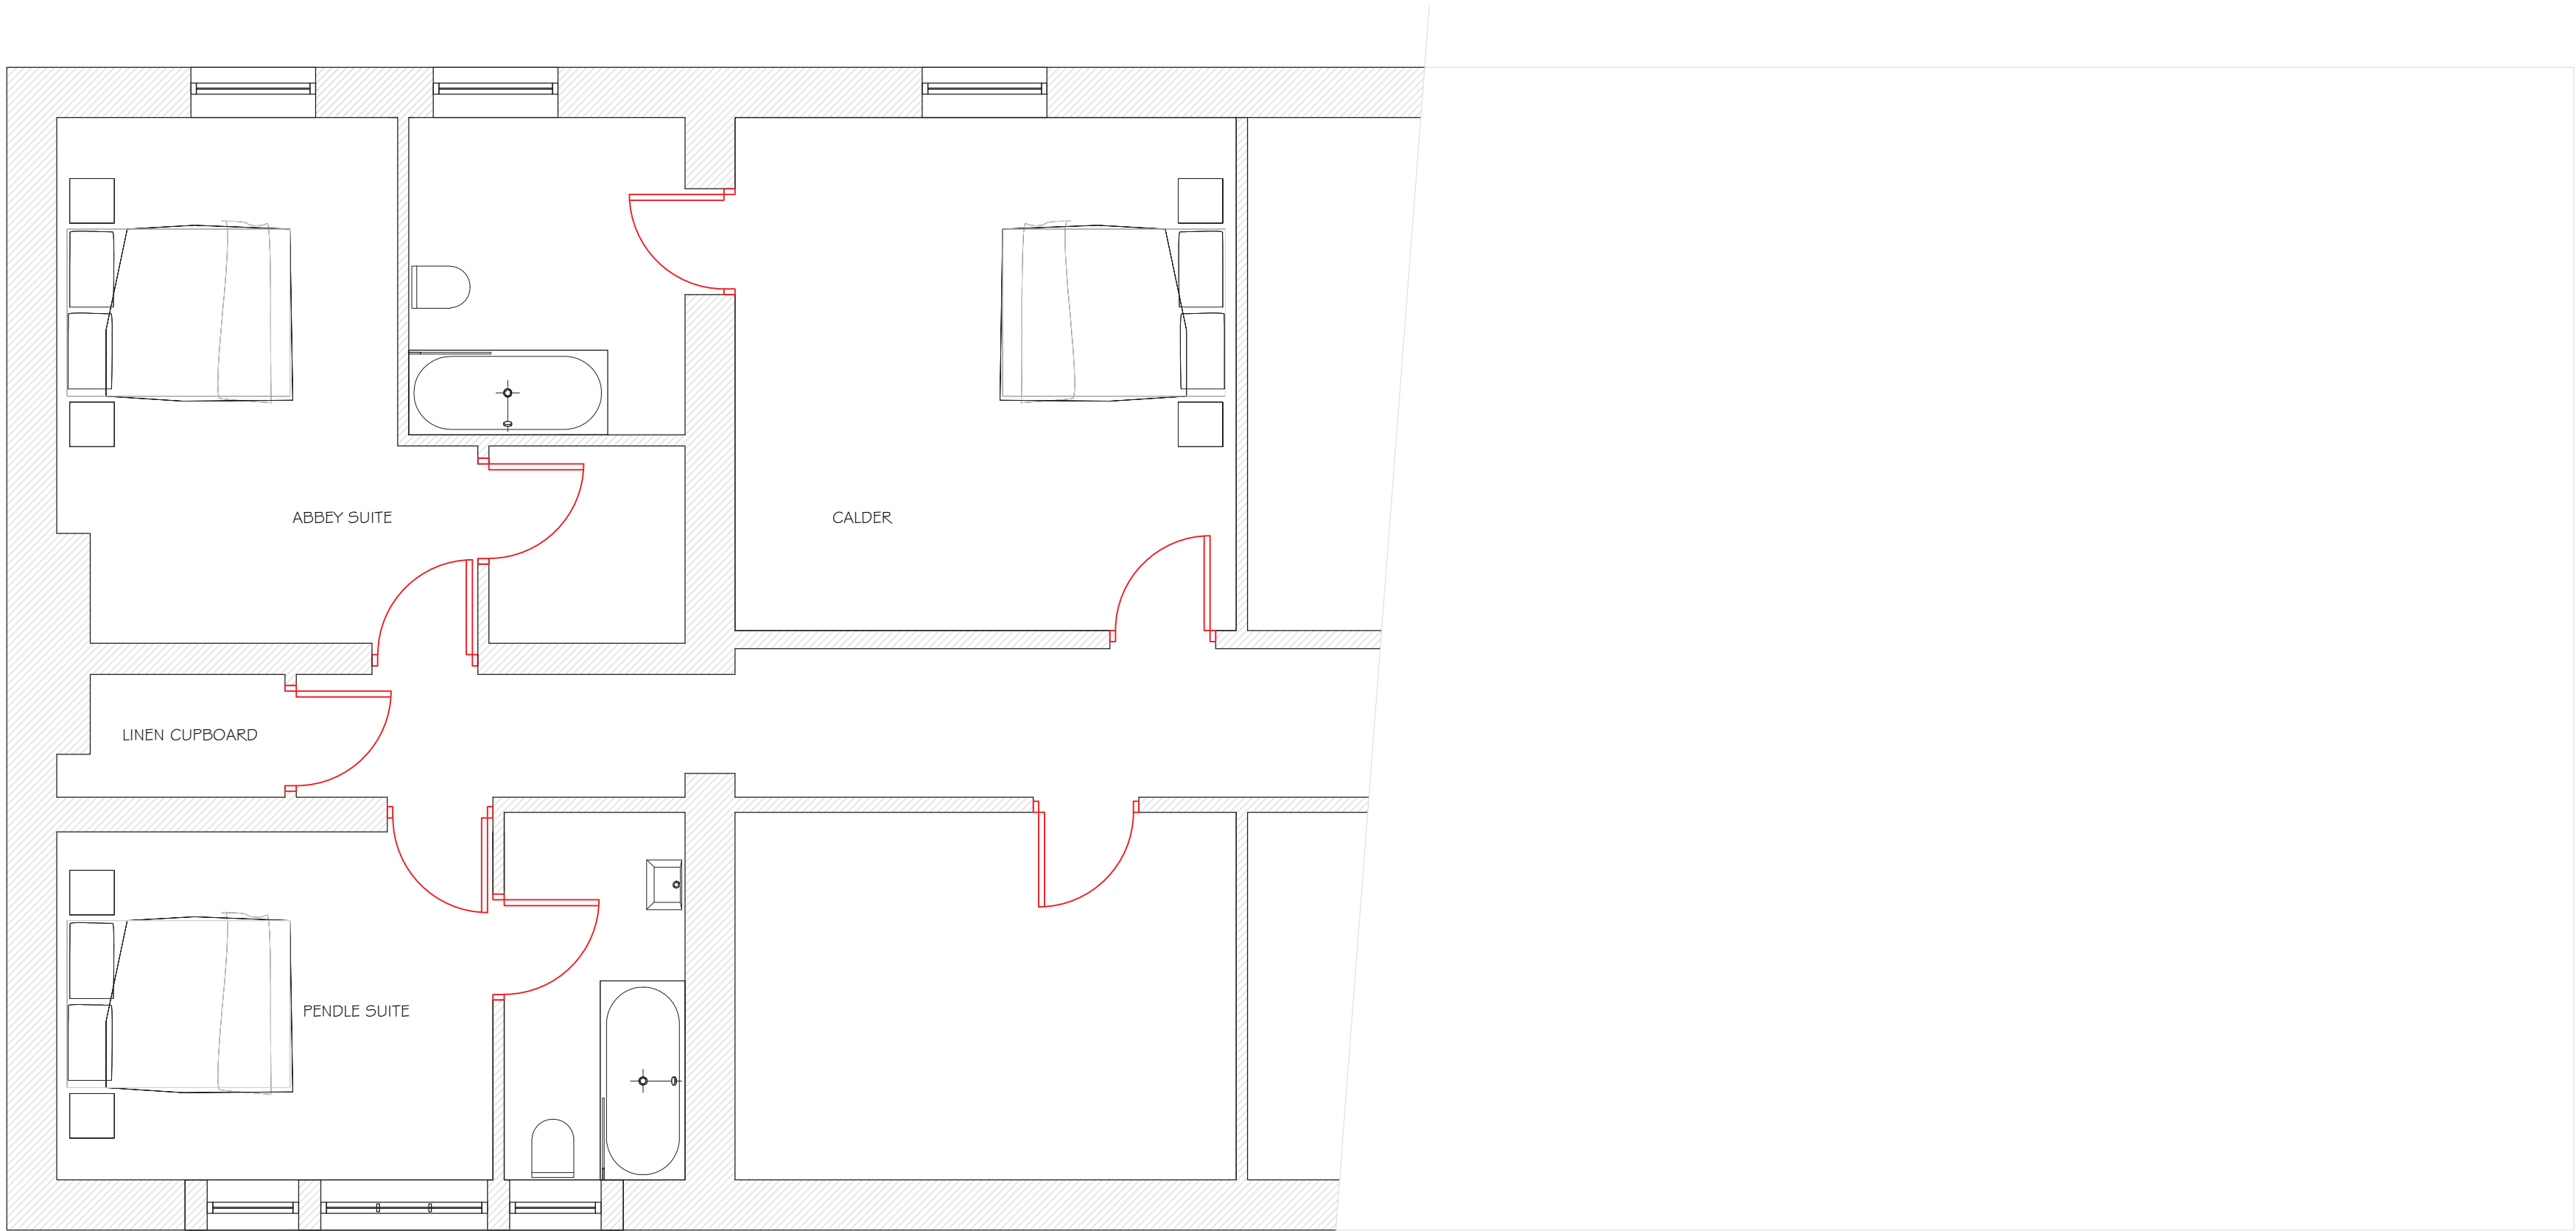

EXISTING

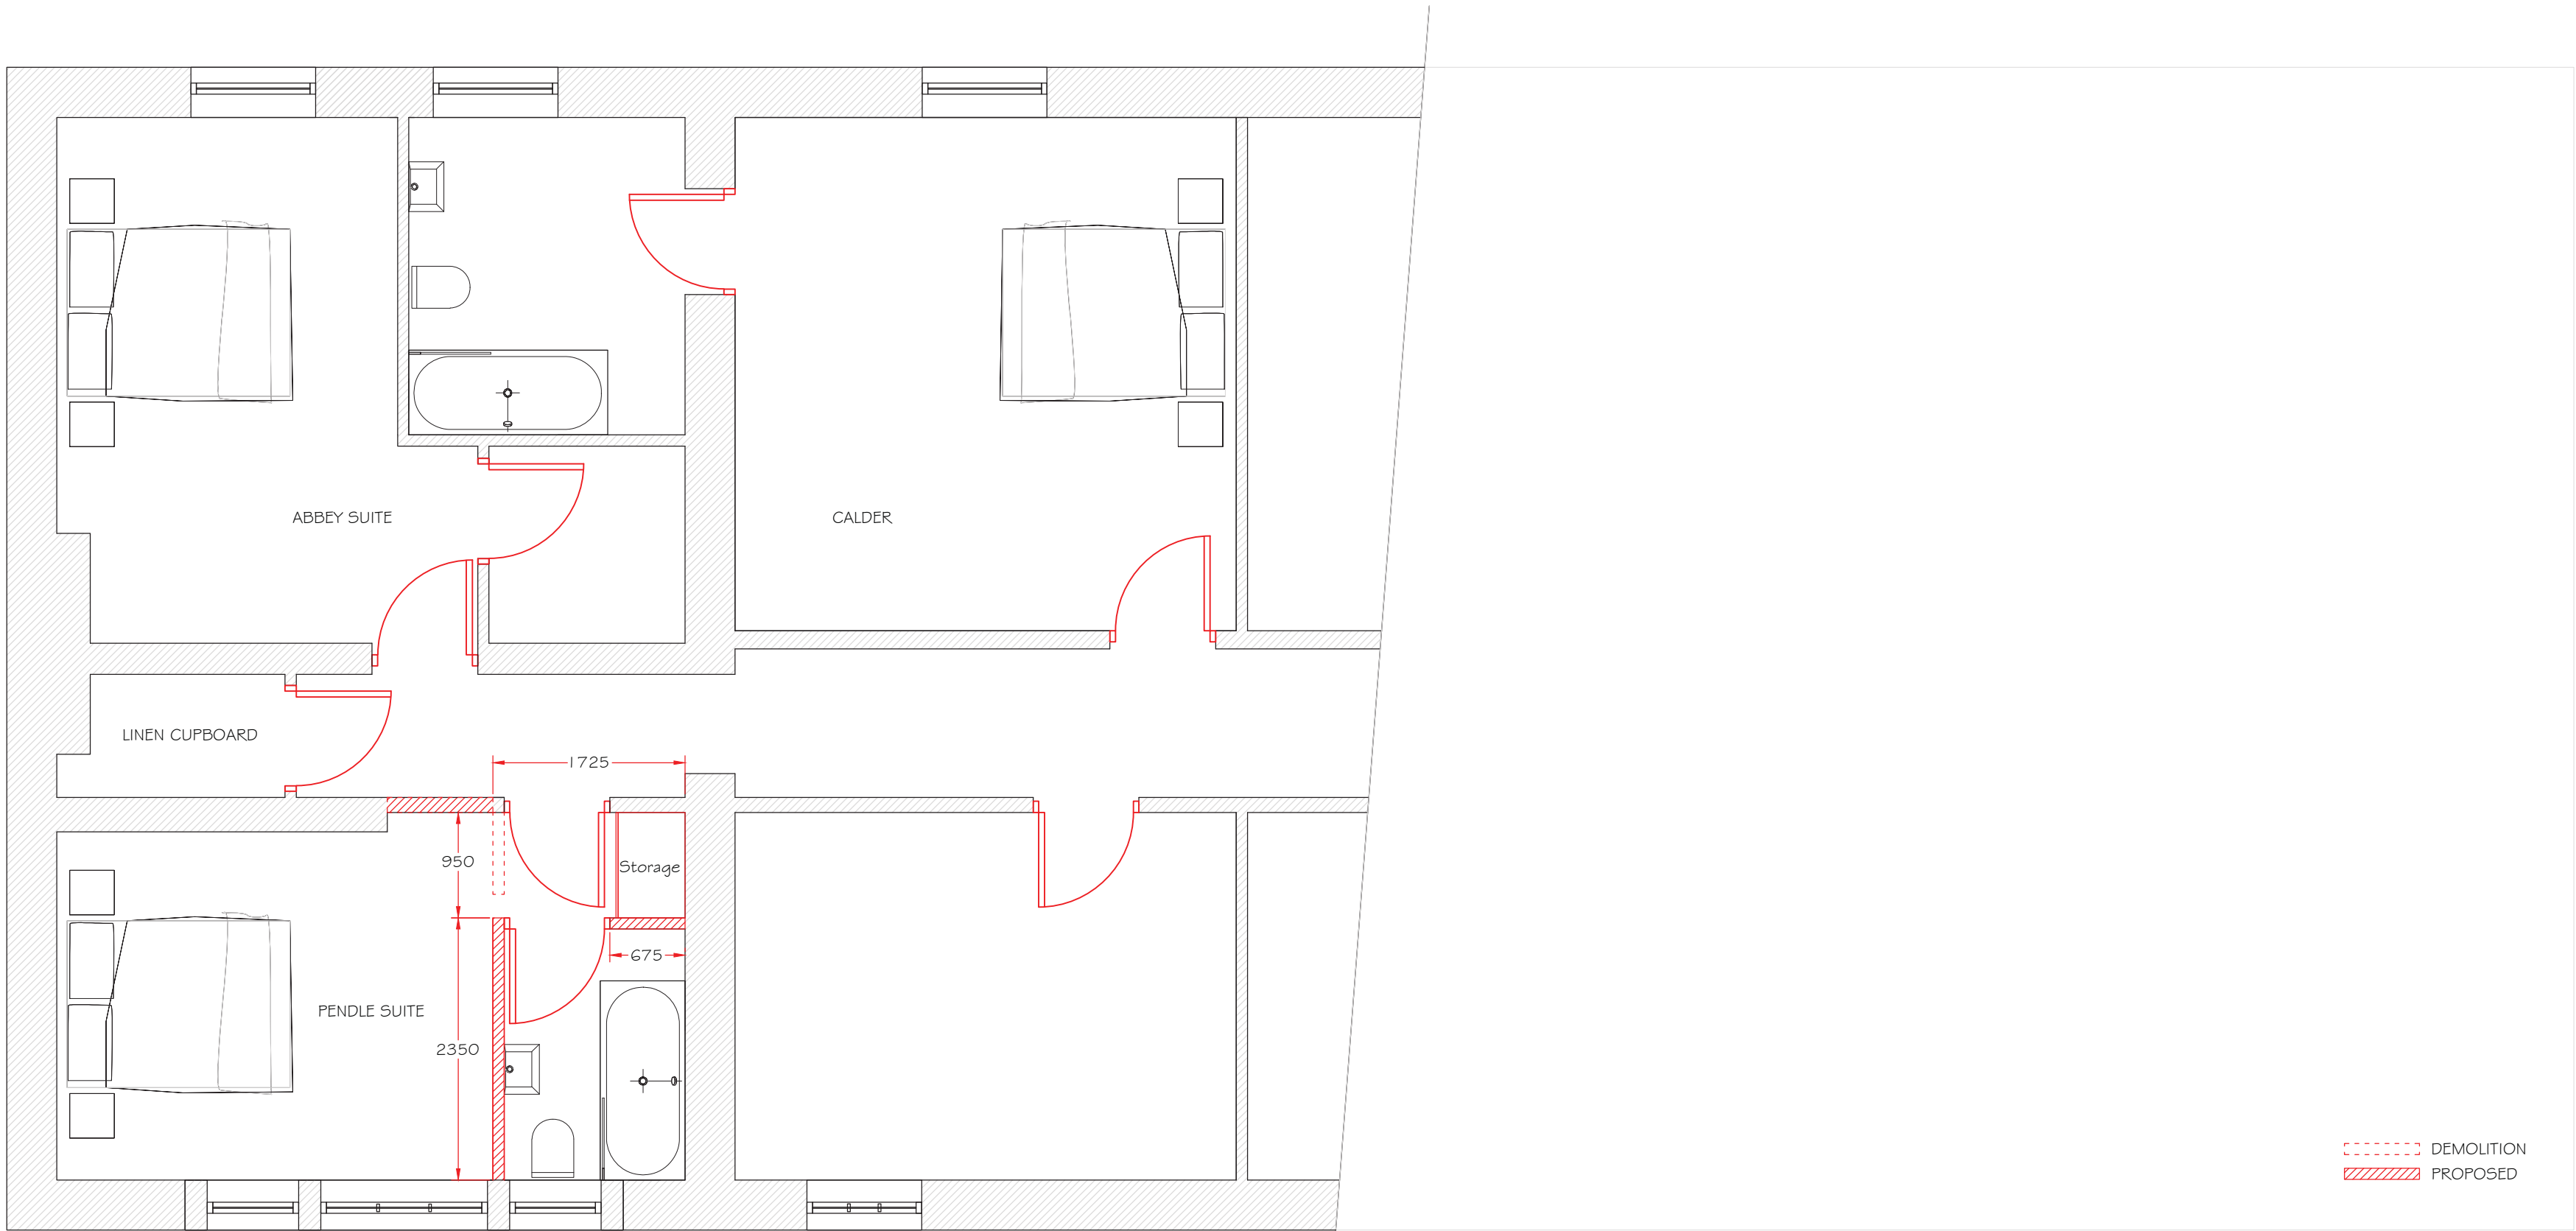

PROPOSED

DEMOLITION
PROPOSED

Notes:

As shown, the en suite to the Pendle suite is to be reduced to allow for the main door to the suite be moved, and creating a new vestibule area. The only adjustments are minor and do not affect the principle fabric of the building.



Rev	Date	Revision
-----	------	----------

project:

PROPOSED INTERNAL ALTERATIONS
THE SWAN HOTEL
WHALLEY

client:

LOUISE CLOUGH

drawing title:

EXISTING AND PROPOSED PLANS

scale:

1:50 @ A1

drawn:	checked:
DW	PH

date:

15 / 03 / 16

project no.	drg. no.	rev.
PHD/SH	200	-