




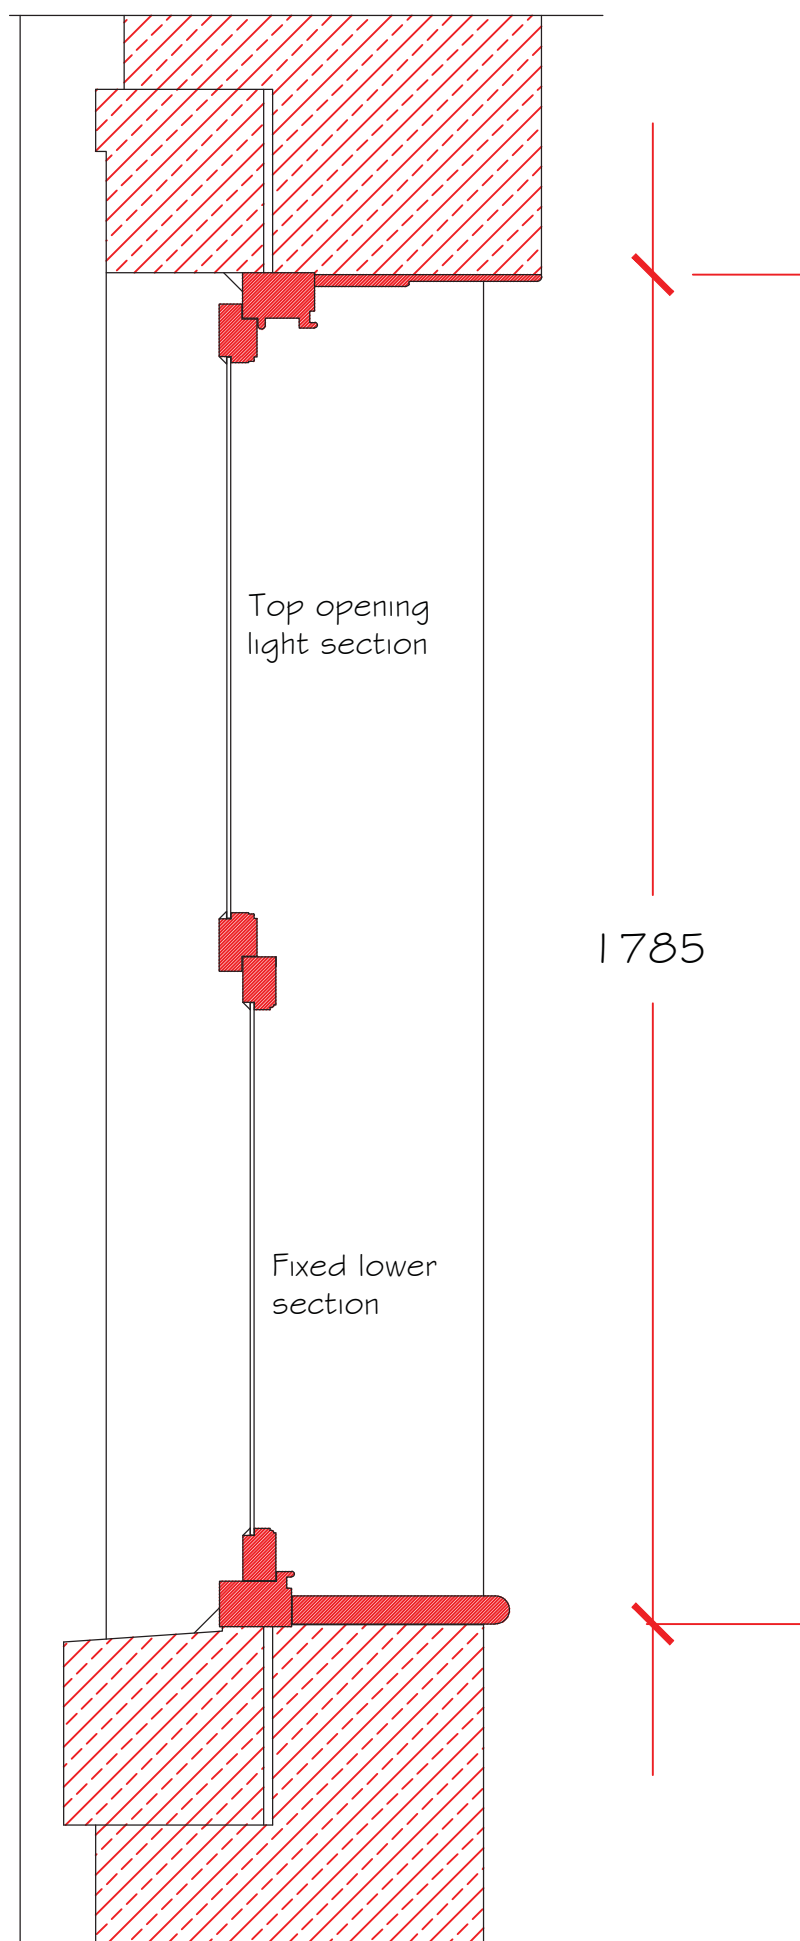


EXISTING SECTION

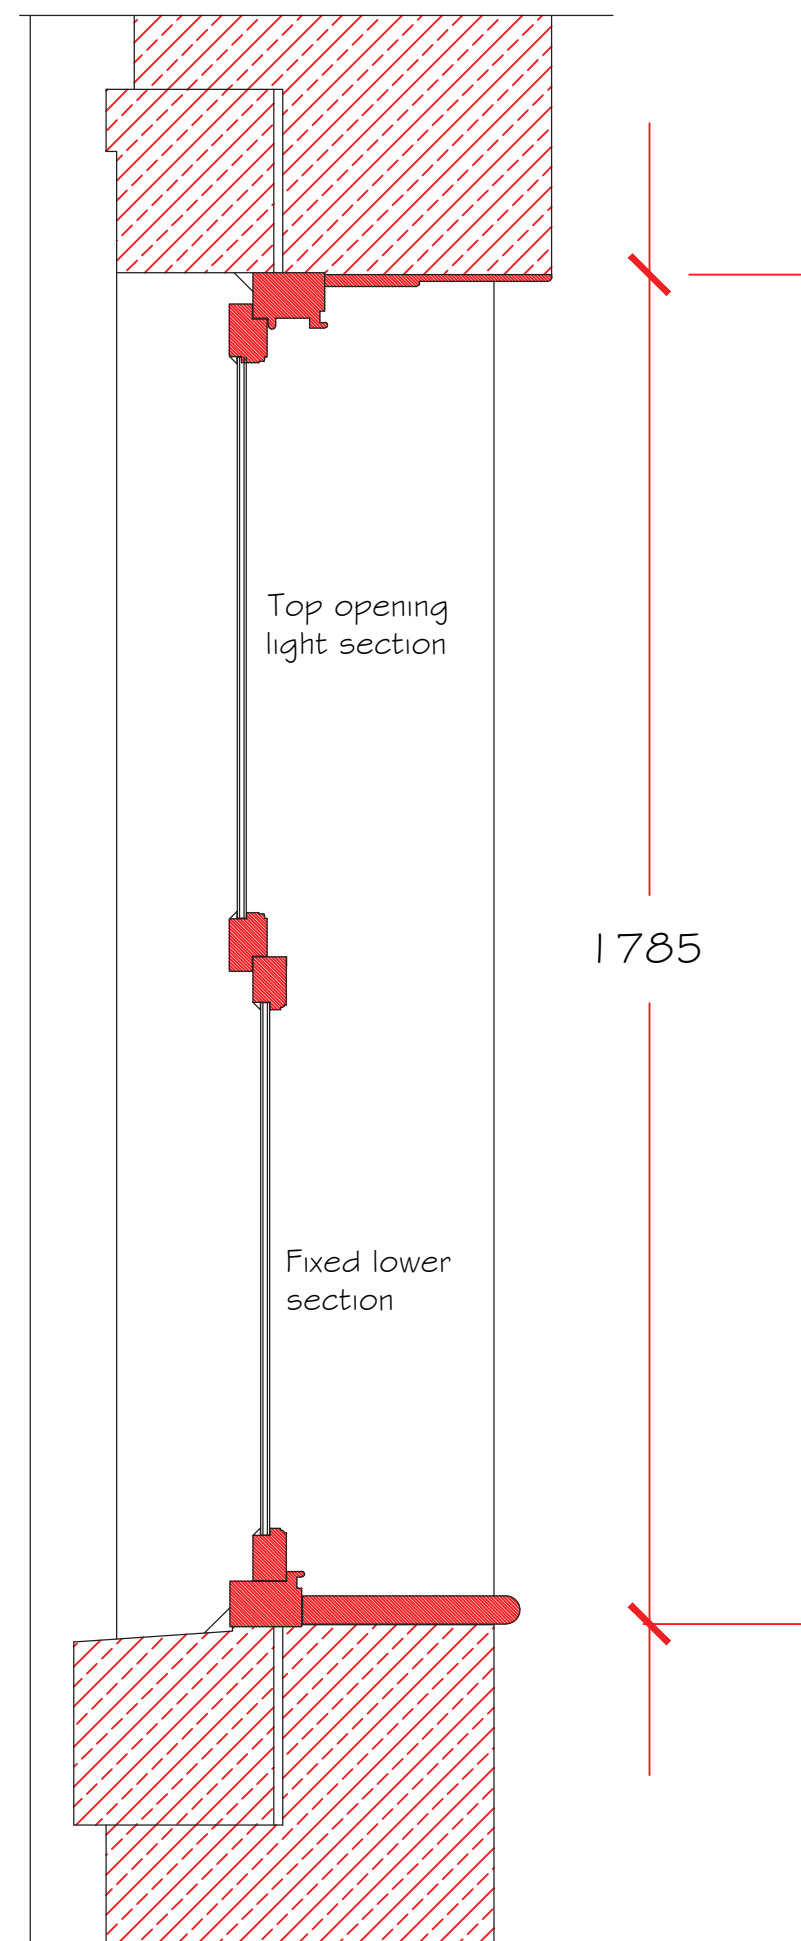

PROPOSED SECTION

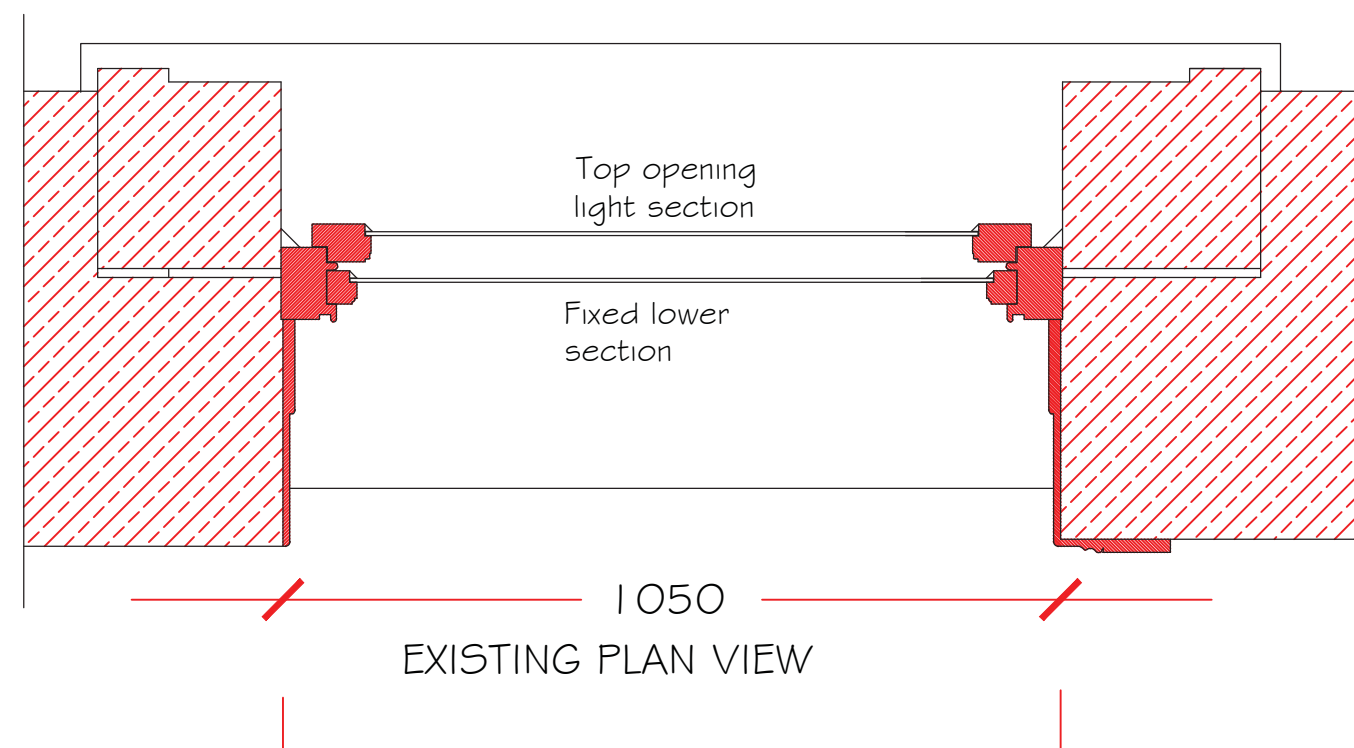

EXISTING PLAN VIEW

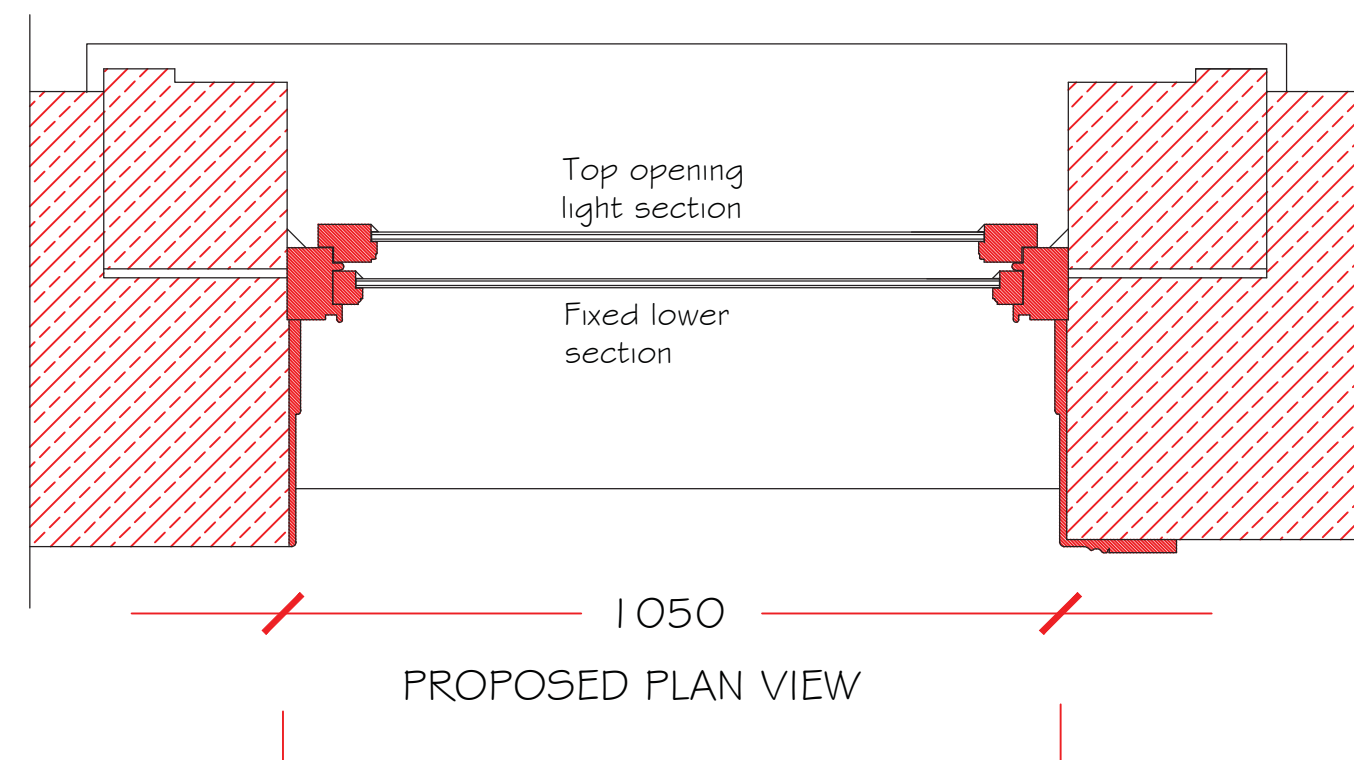

PROPOSED PLAN VIEW

Notes:

EXISTING WINDOWS CONSTRUCTED FROM SOFTWOOD PAINTED SECTIONS WITH 3MM SINGLE GLAZED UNITS. THE FRAMES INCLUDE TOP OPENING SECTIONS WITH STANDARD METAL STAYS. THE FRAMES ARE LOCATED WITHIN AN INTERNAL TIMBER LINING WITH RECESSED CILL SECTIONS. THE WINDOWS ARE REPLACEMENT ONES HAVE BEEN DESIGNED TO REPLICATE THE AESTHETIC OF THE ORIGINAL TIMBER SASH WINDOWS.

THE NEW WINDOWS ARE REQUIRED AS THE HEAT LOSS IN THE BEDROOMS NEEDS TO BE IMPROVED. THE NEW WINDOWS ARE TO BE HARDWOOD PAINTED SECTIONS TO REPLICATE THE EXISTING WINDOW SECTIONS. THE DIFFERENCE WILL BE THE SIZE OF THE REBATED FRAMES TO RECEIVE 12MM DOUBLE GLAZING UNITS (3MM HEAT RESISTANT GLASS, 6MM SPACERS, 3MM TOUGHENED INTERNAL GLASS). THE LININGS ARE TO BE THE SAME DETAIL AND THERE IS NO CHANGE TO THE STRUCTURAL SURROUNDS OR THE MASONRY FEATURES EXTERNALLY.

REFER TO THE STATEMENT AND THE PRINCIPAL ELEVATION VIEW ON DRAWING REFERENCE PHD/SH/300



Rev	Date	Revision
-----	------	----------

project:
PROPOSED WINDOW DETAILS

client:
LOUISE CLOUGH

drawing title:
EXISTING AND PROPOSED PLANS

scale:
1:10 @ A2

drawn: PH	checked: PH
--------------	----------------

date:
14 / 04 / 16

project no. PHD/TS	drg. no. 400	rev.
-----------------------	-----------------	------