
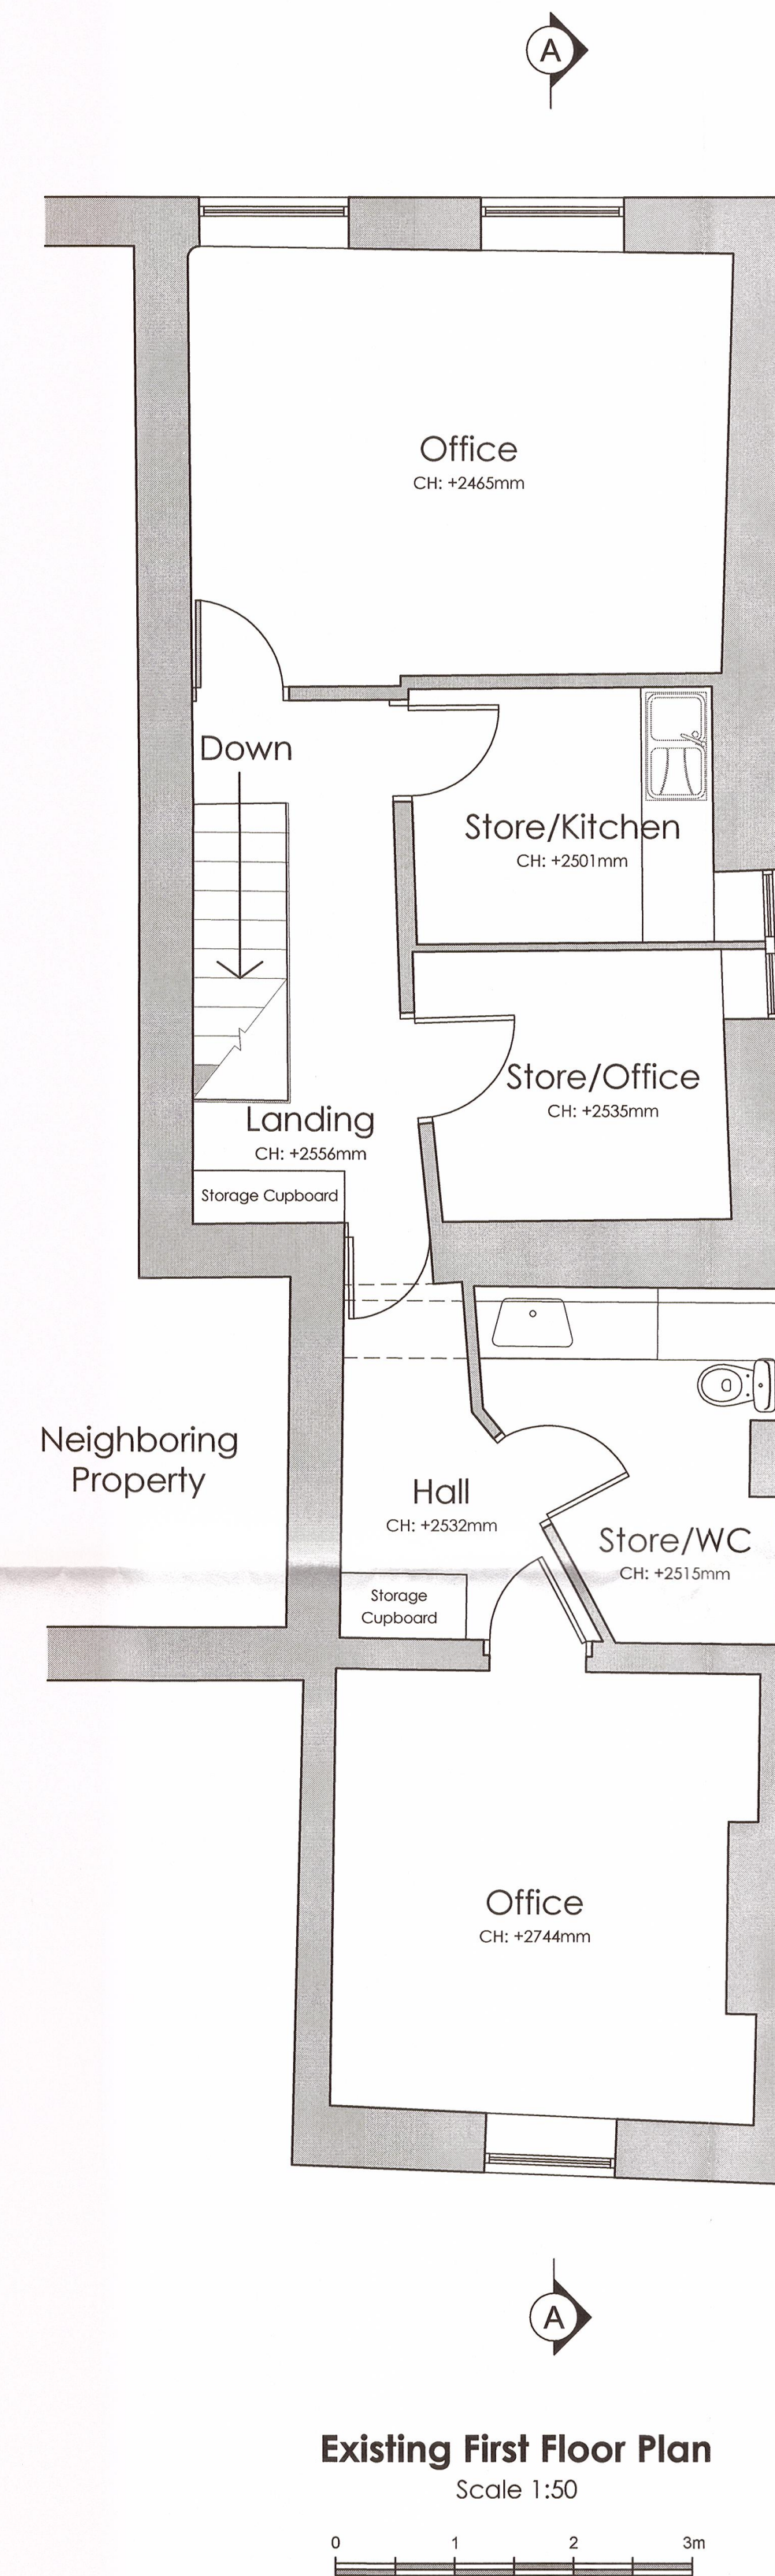
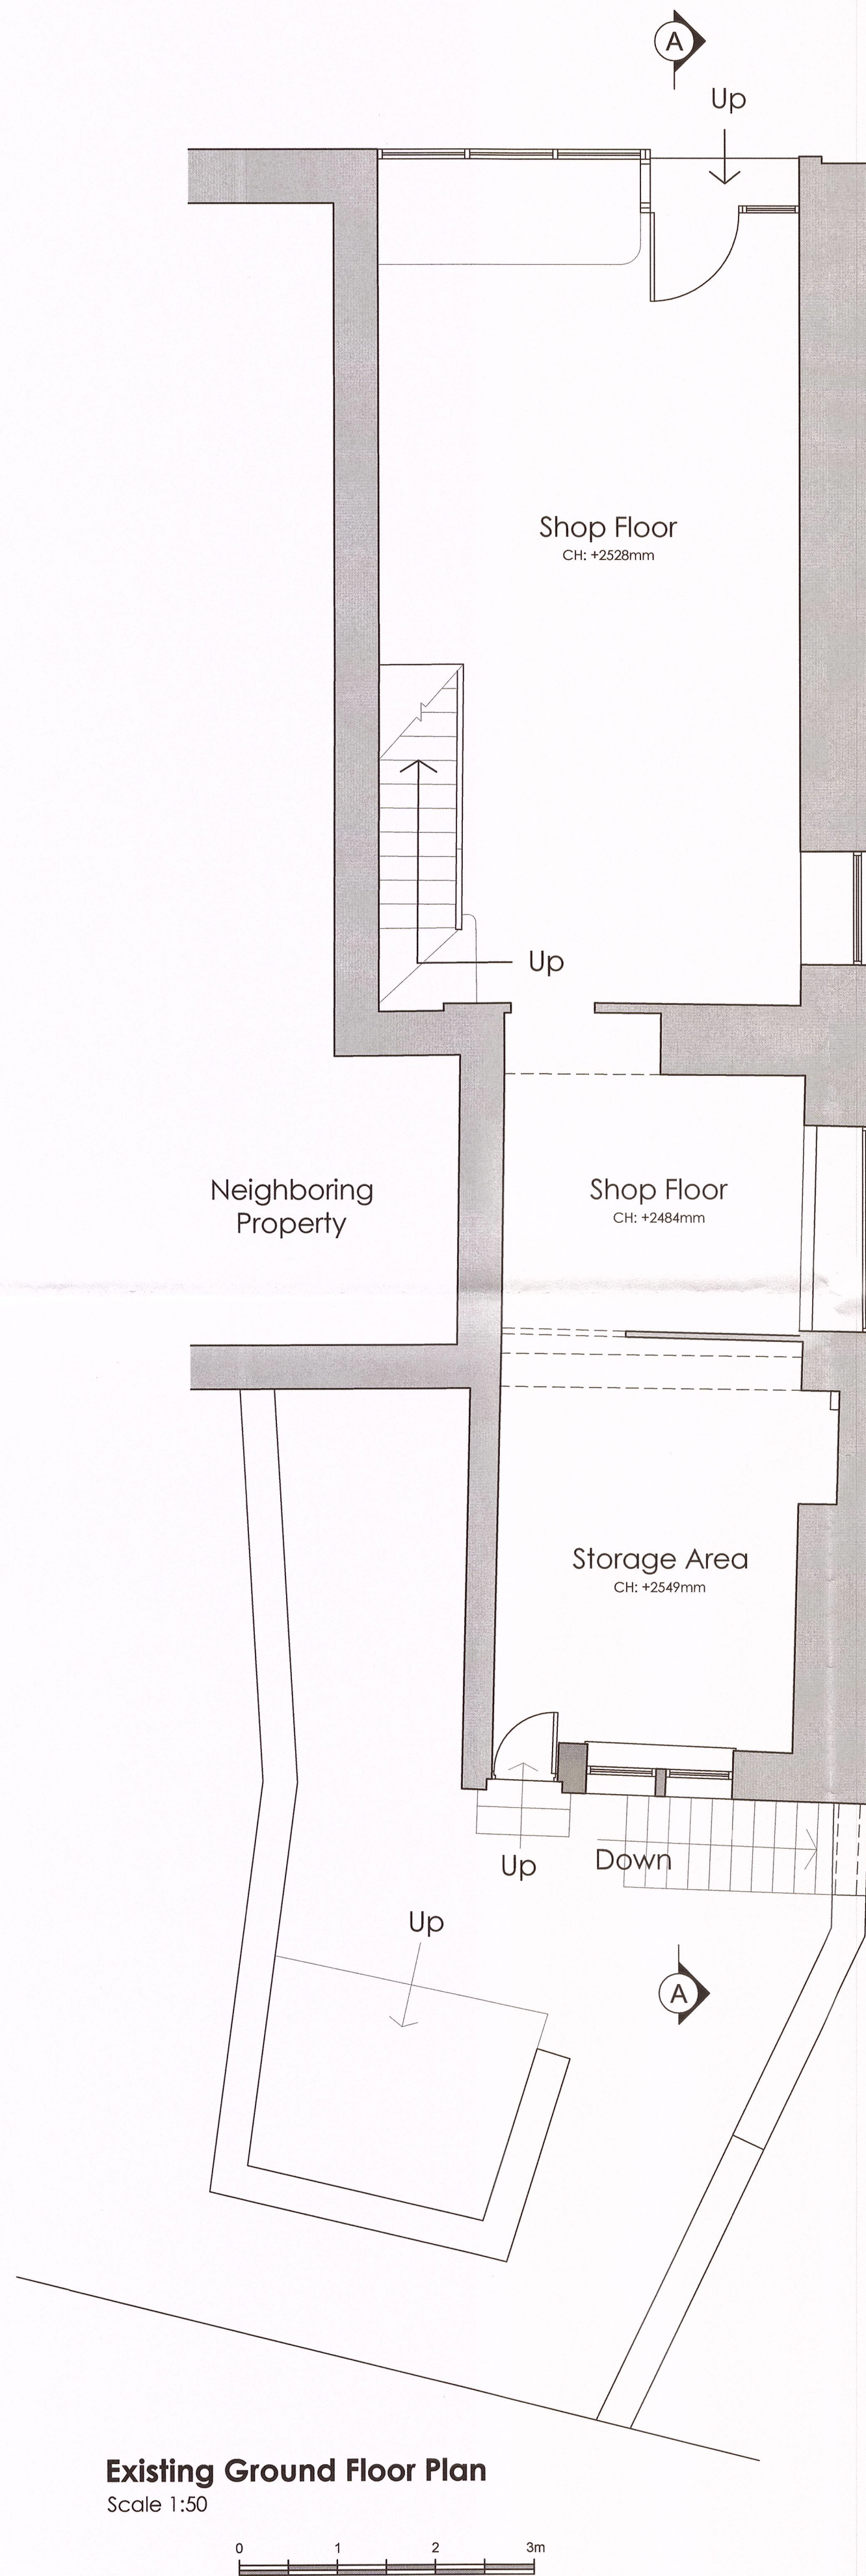


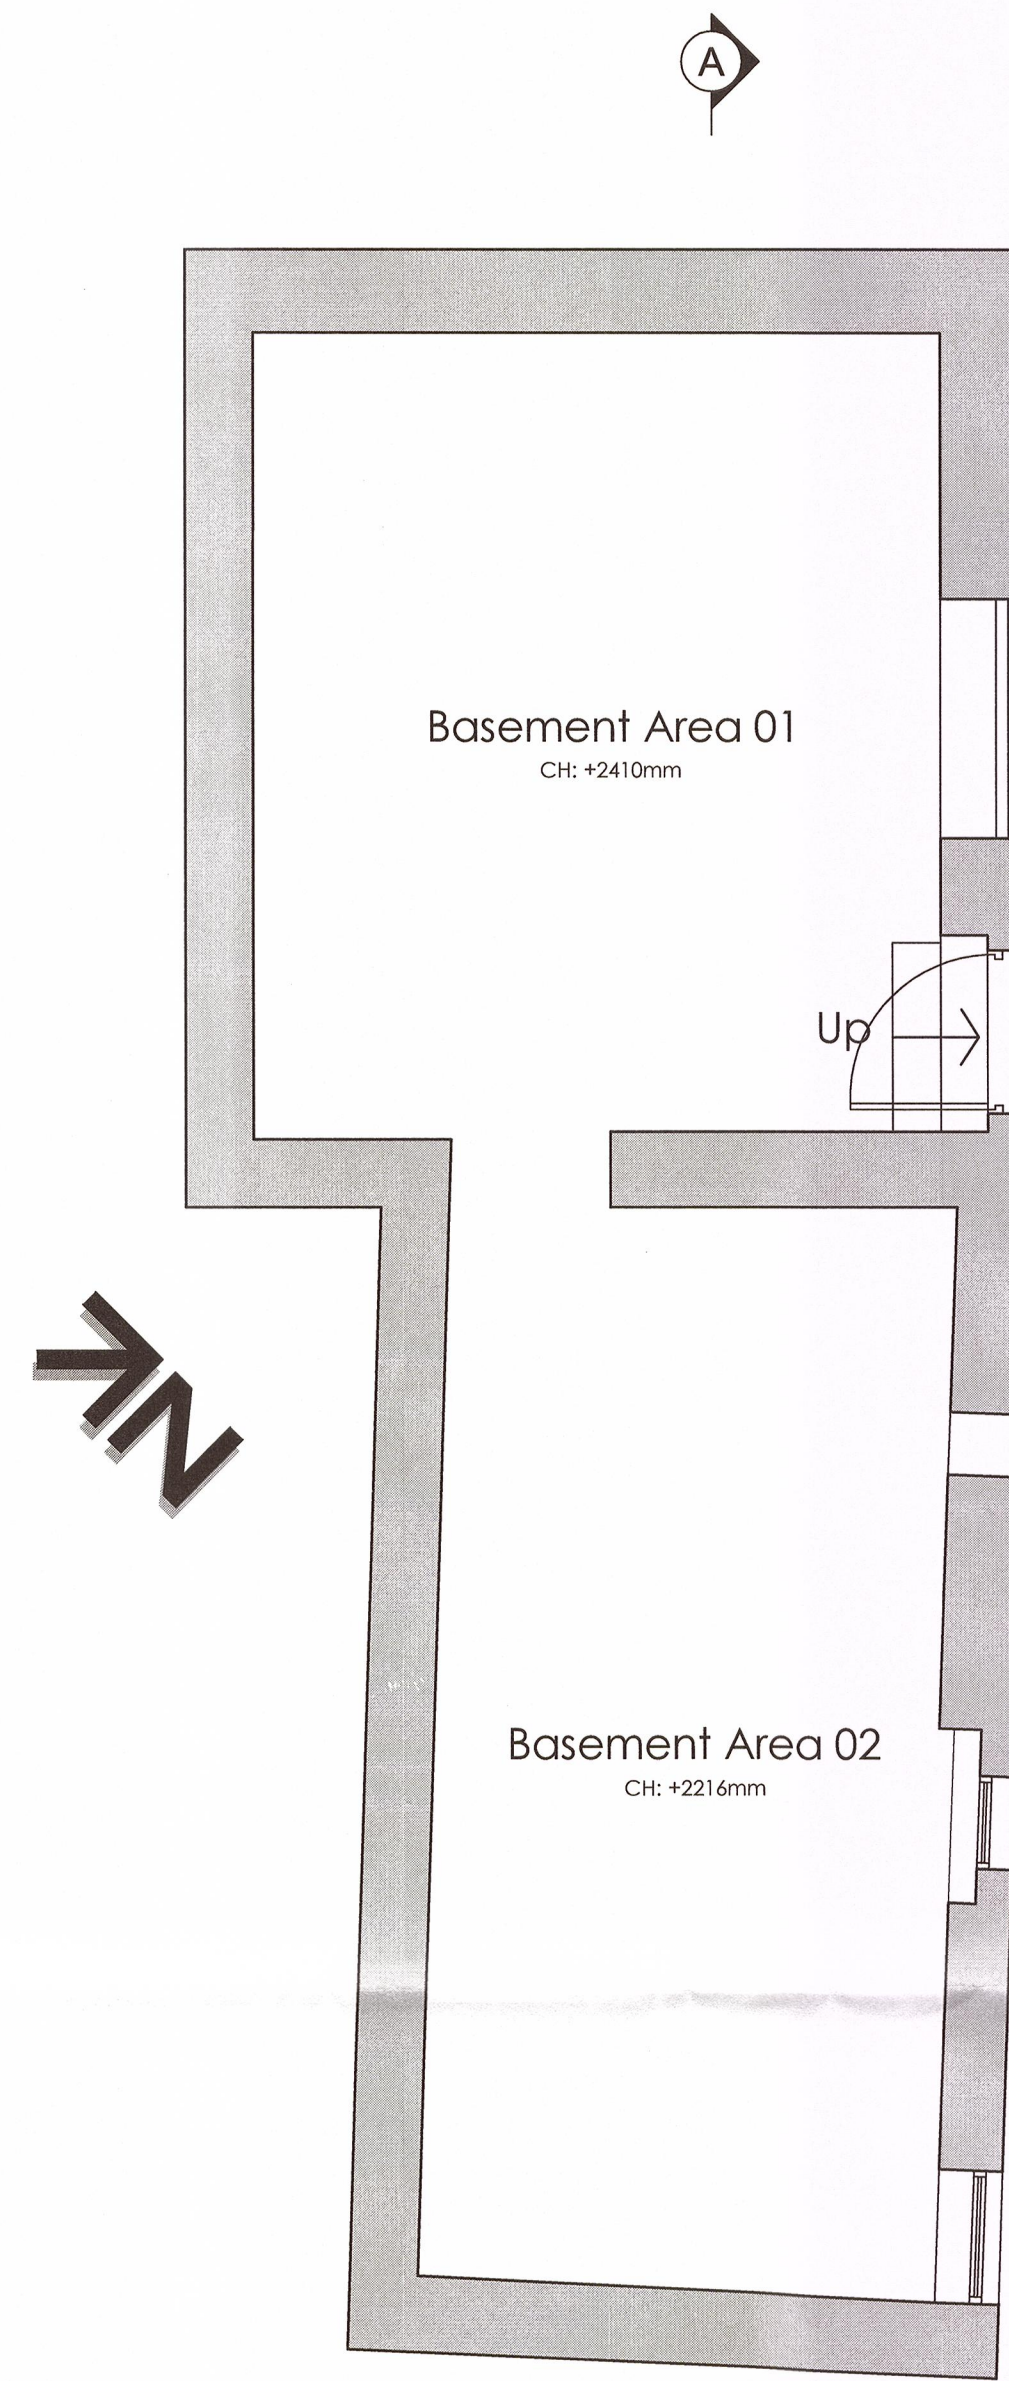

320160477P

no.	by	chk.	revision	date
Client				
Mr and Mrs McLaughlin				
Job Title				
Proposed Change of use and Internal Alterations To 1 Moor Lane Clitheroe Lancashire				
Drawing Title				
Existing Plans				
Scale	Date	Drawn		
1:50 @ A1	March 2016	MF		