





Front (West) Elevation
Scale 1:100



Side (North) Elevation
Scale 1:100

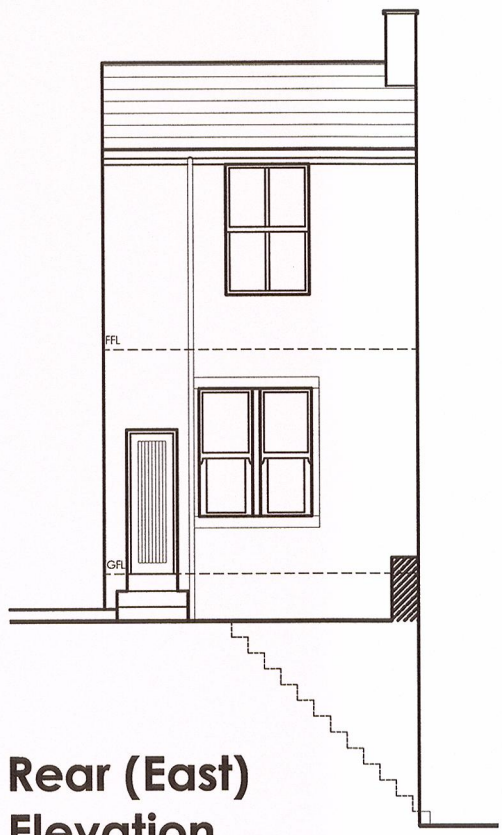

Rear (East) Elevation
Scale 1:100

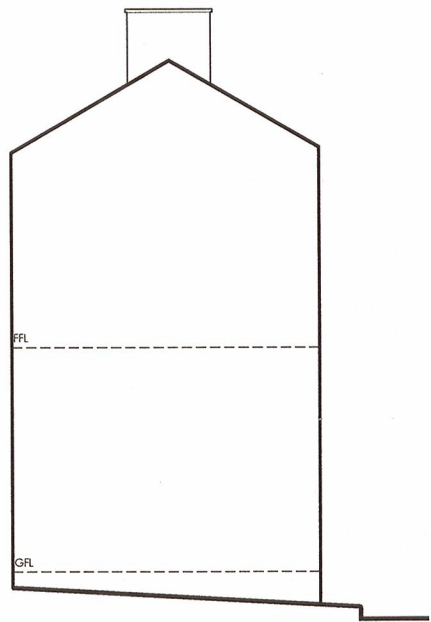

Courtyard Side (South) Elevation
Scale 1:100



Section A-A
Scale 1:50

320160477P

no. by chg. revision			date
Client			
Mr and Mrs McLaughlin			
Job title			
Proposed Change of use and Internal Alterations To 1 Moor Lane Clitheroe Lancashire			
Drawing title			
Existing Elevations and Section A-A			
Scale	Date	Drawn	
Various @ A1	March 2016	MF/NE	