



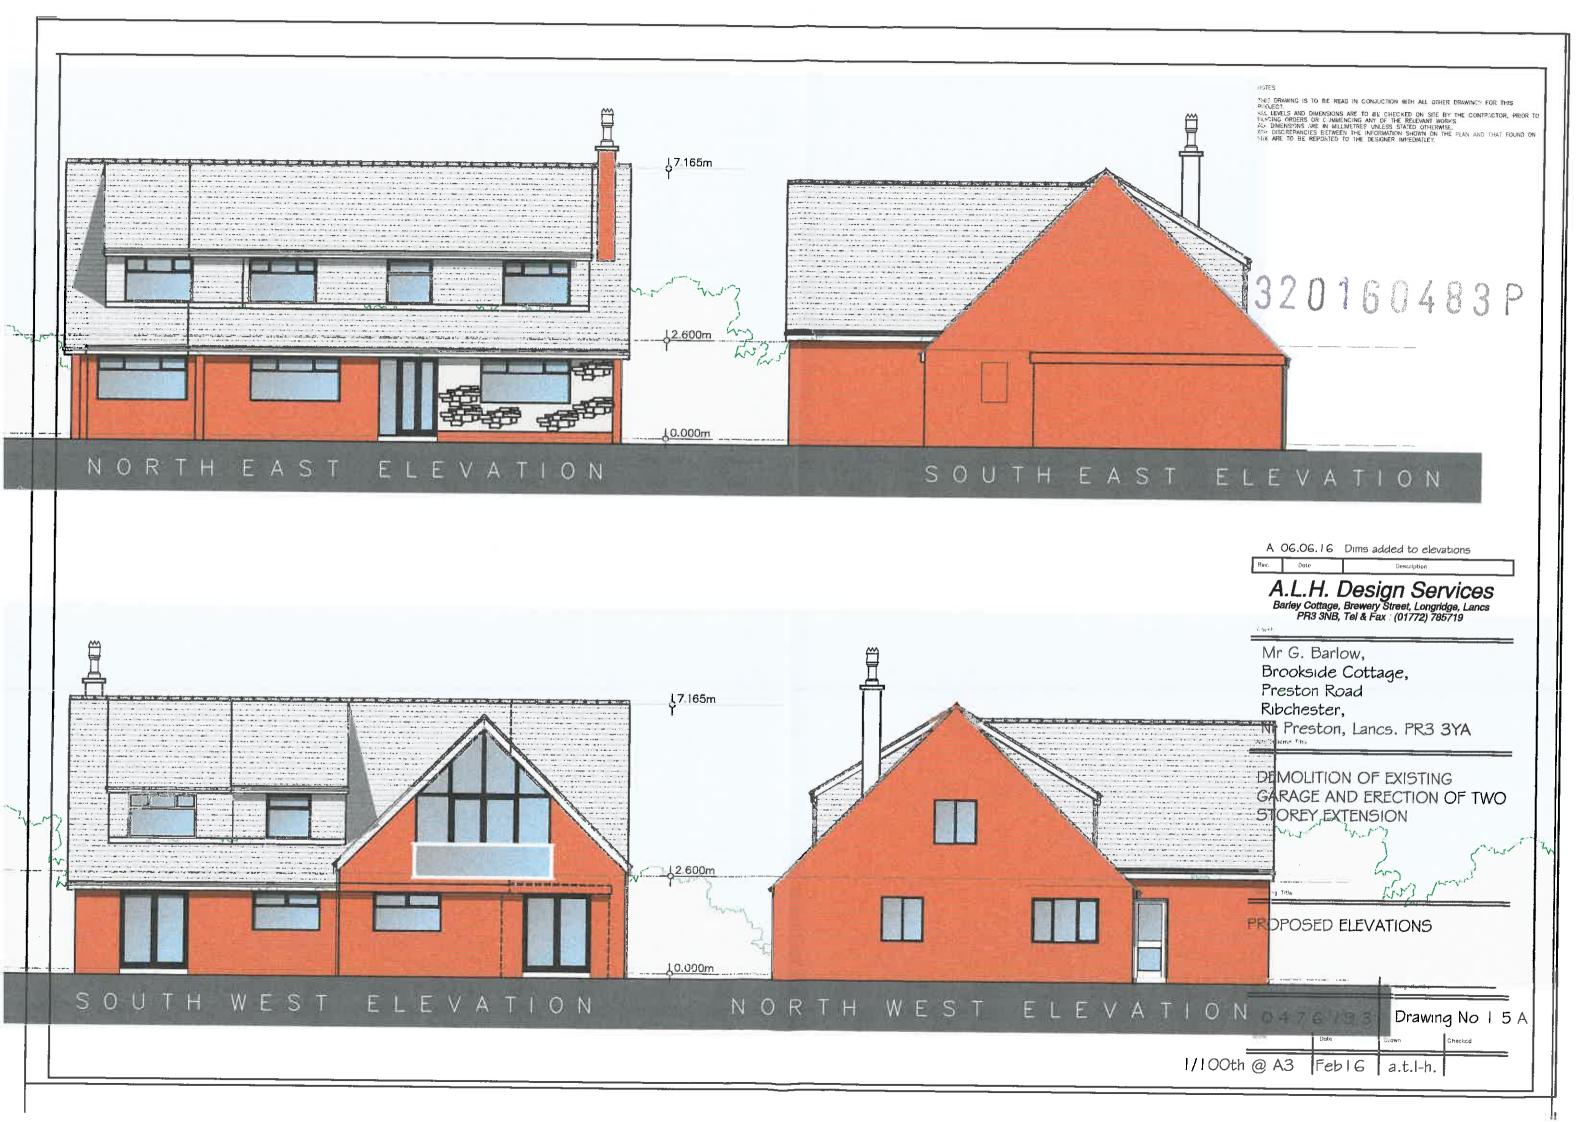

1/100th @ A3 Feb16 a.t.l-h.

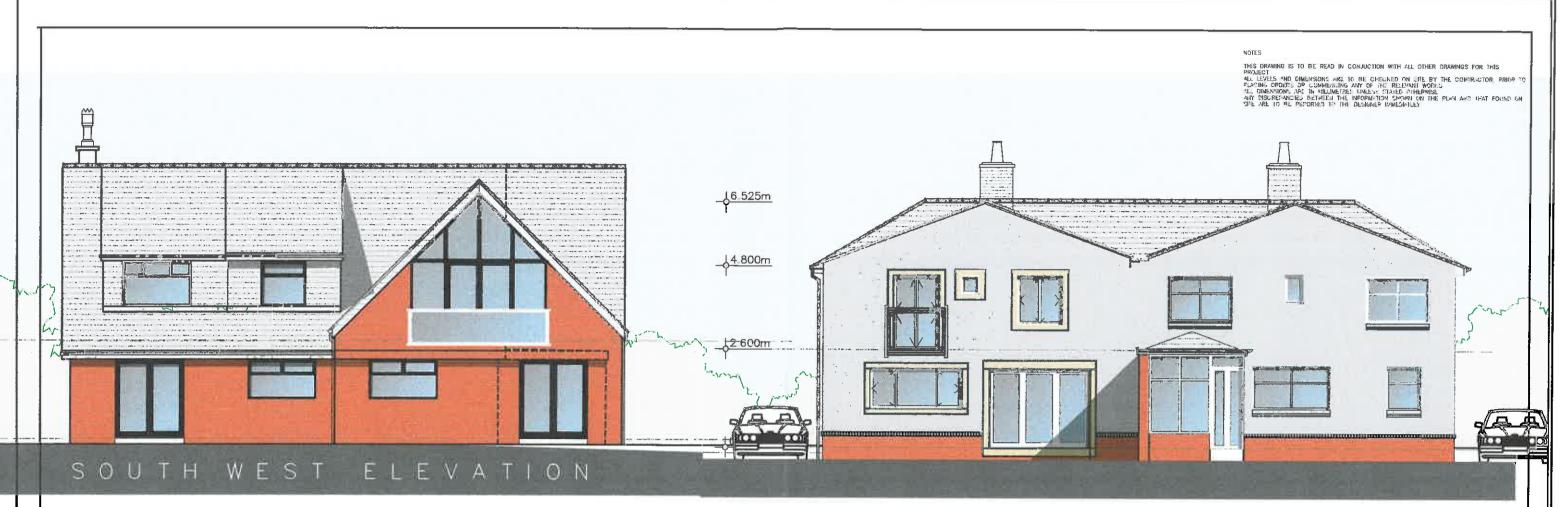



3201604839



A.L.H. Design Services

Barley Cottage, Brewery Street, Longridge, Lancs
PR3 3NB, Tel & Fax: (01772) 785719

Client

Mr G. Barlow, Brookside Cottage, Preston Road Ribchester, Nr Preston, Lancs. PR3 3YA

DEMOLITION OF EXISTING GARAGE AND ERECTION OF TWO STOREY EXTENSION

Drawing Ti

## PROPOSED STREETSCENE

	O 4 7 6 / 9 3  Scale   Date		Drawing Number	
·			Drawing No 1 7	
1/100th	@ A3	Feb16	a.t.l-h.	