


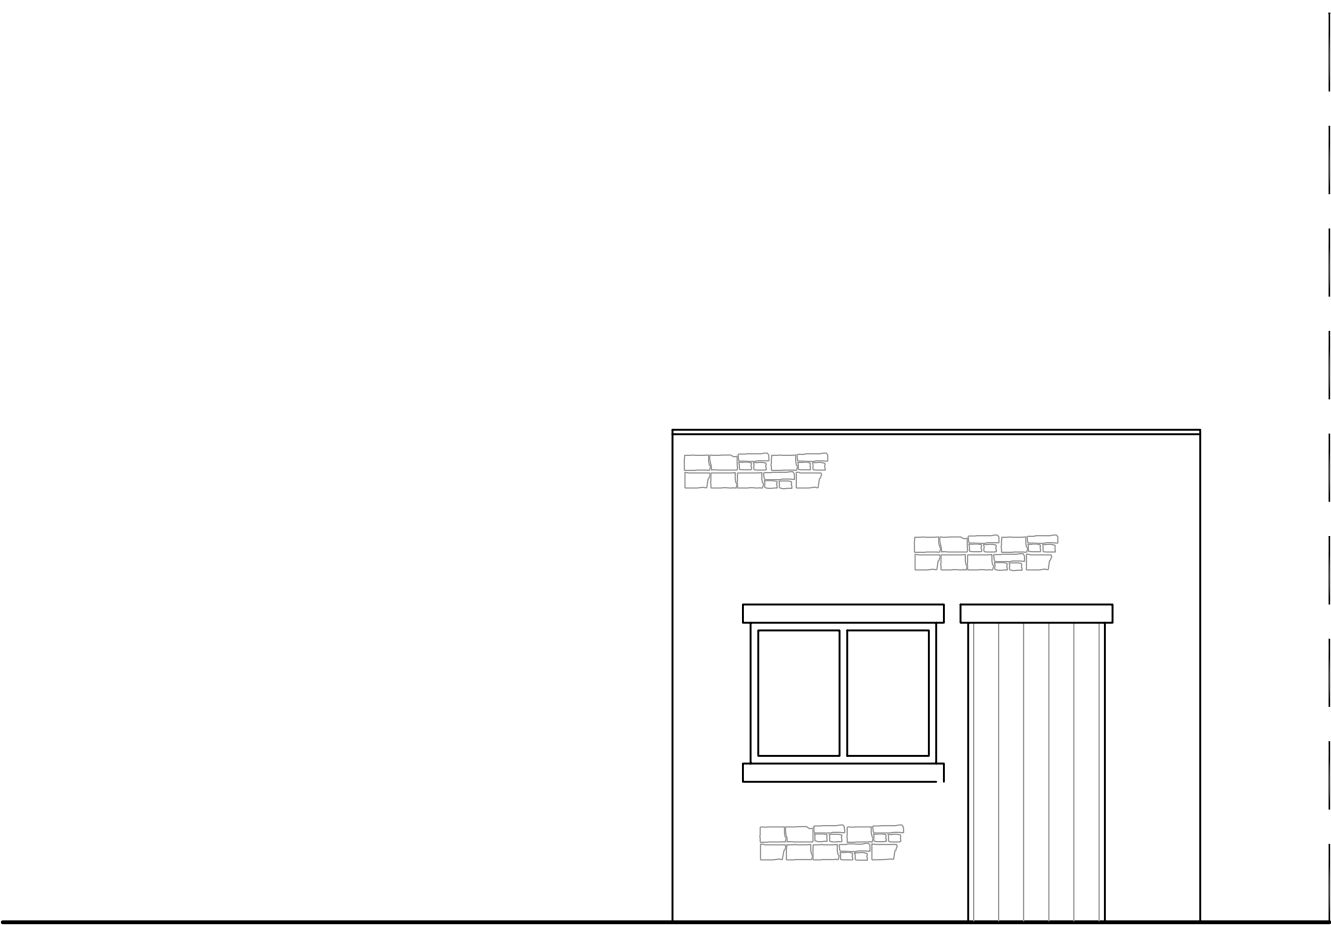


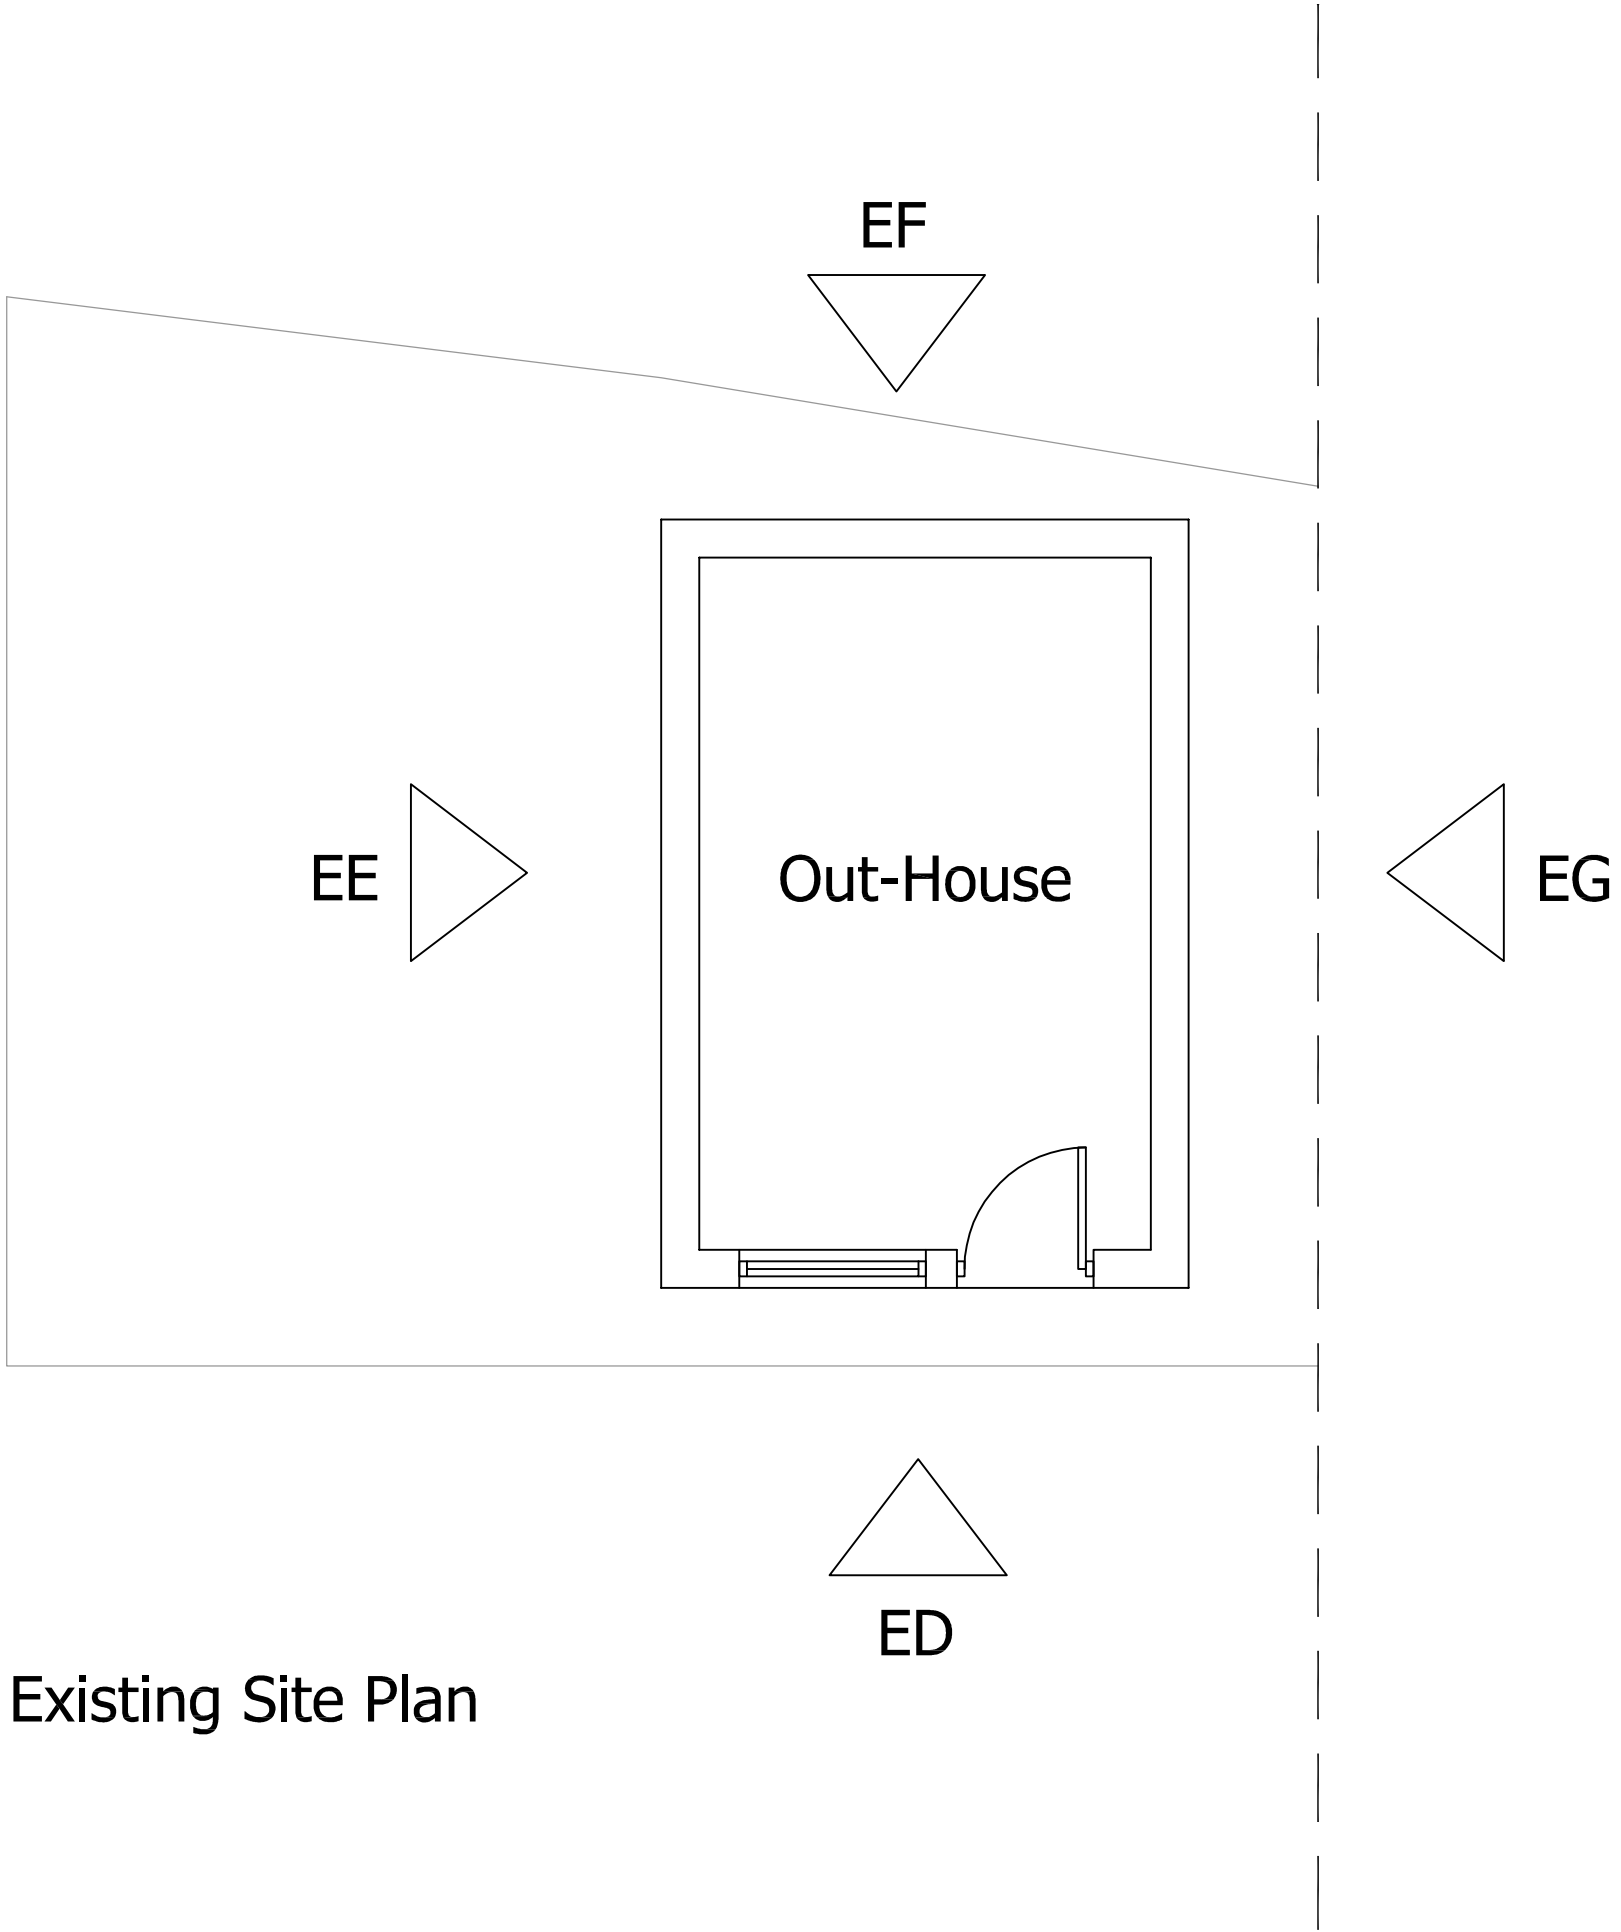


Elevation D

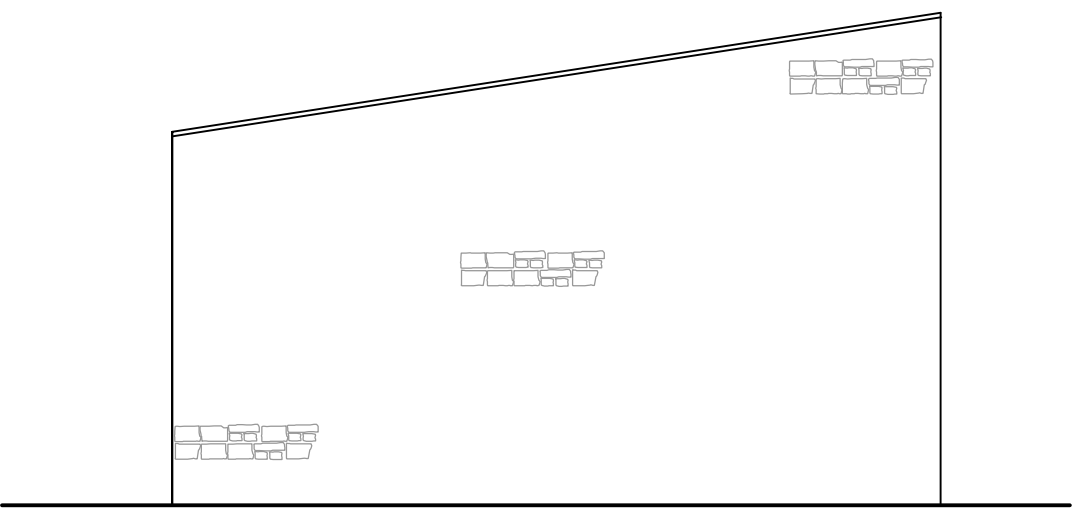

Elevation E

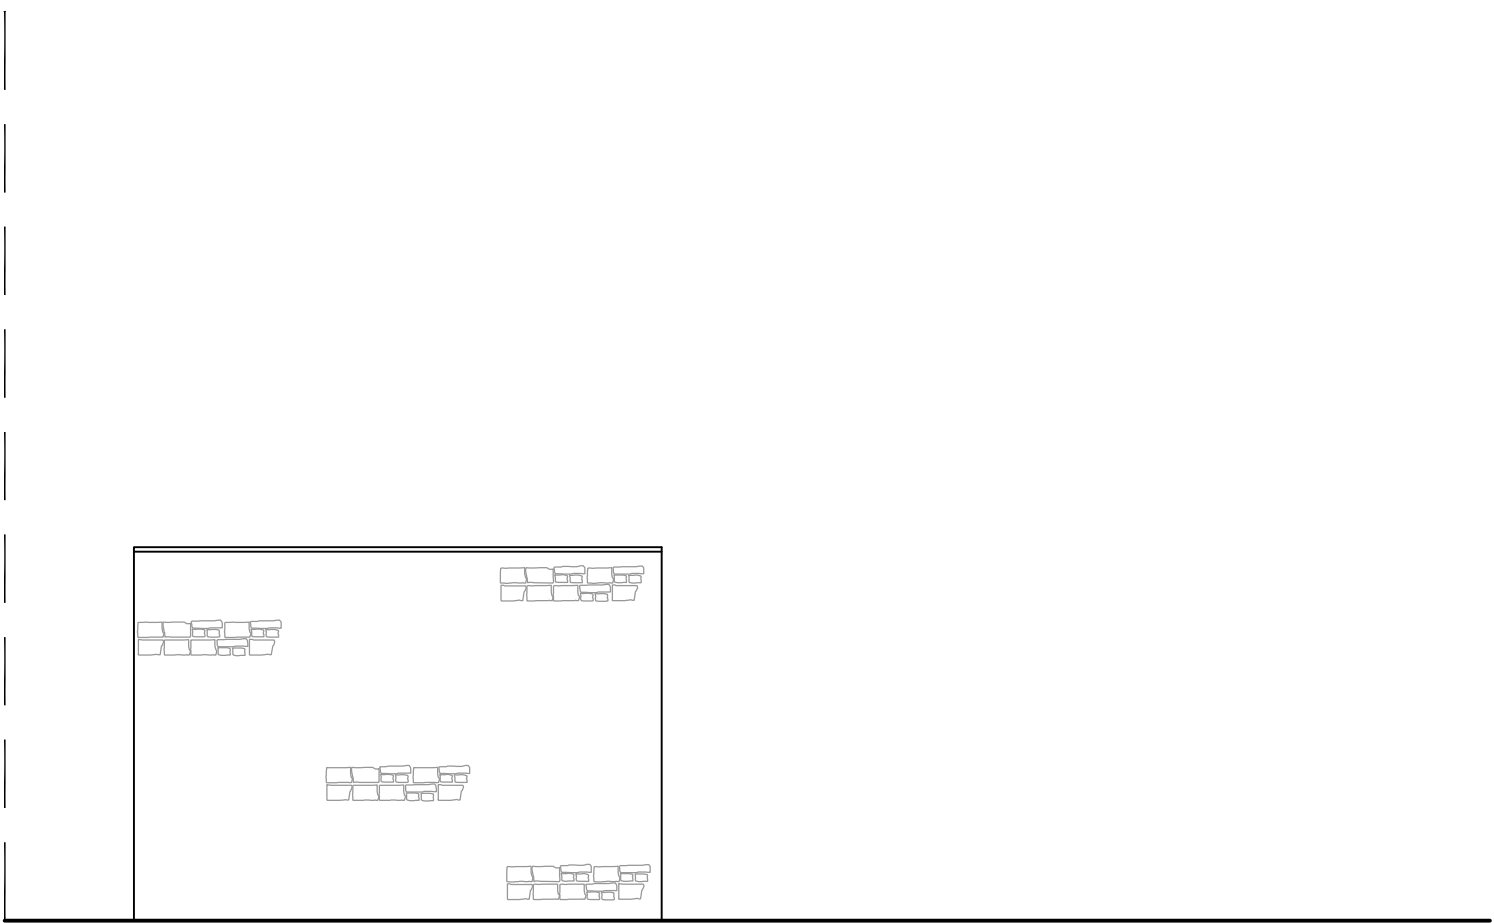

Elevation F

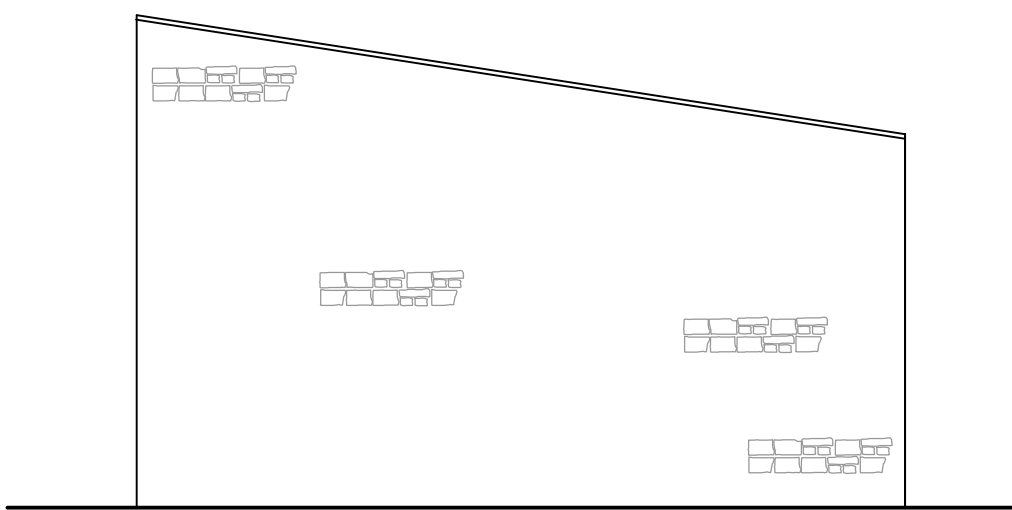

Elevation G

Notes	Client		
	Mr P Humphries		
	Location		
	Lower Monubent Barn, Clitheroe		
	Dwg Title		
Existing Plan & Elevations			
	Dwg No	REV	Scale@A1
	02		1:50
		Date	March 16