
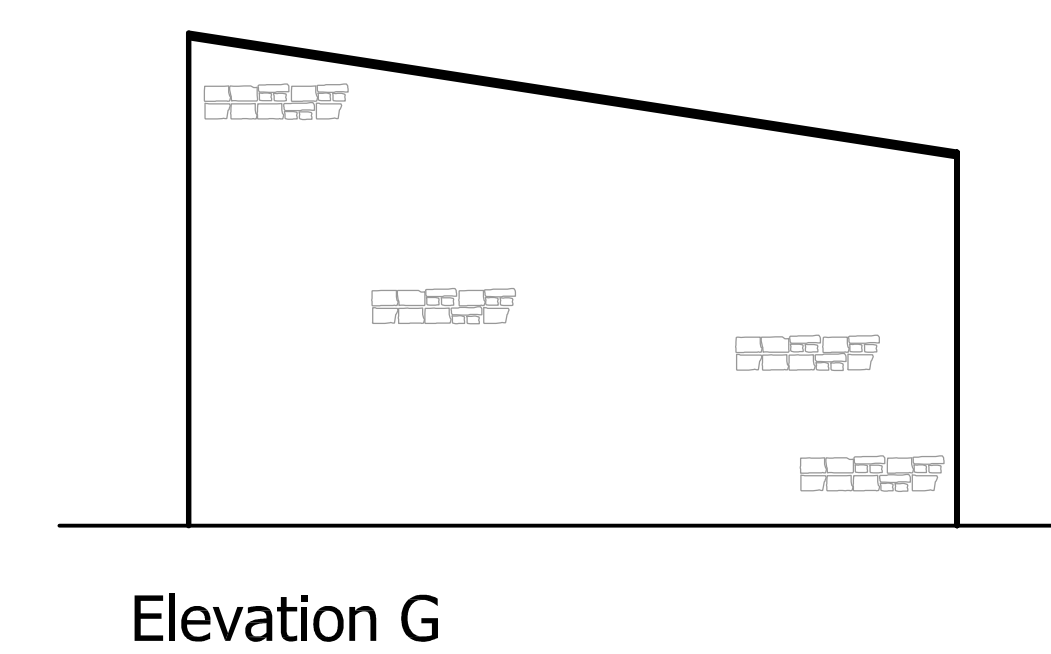
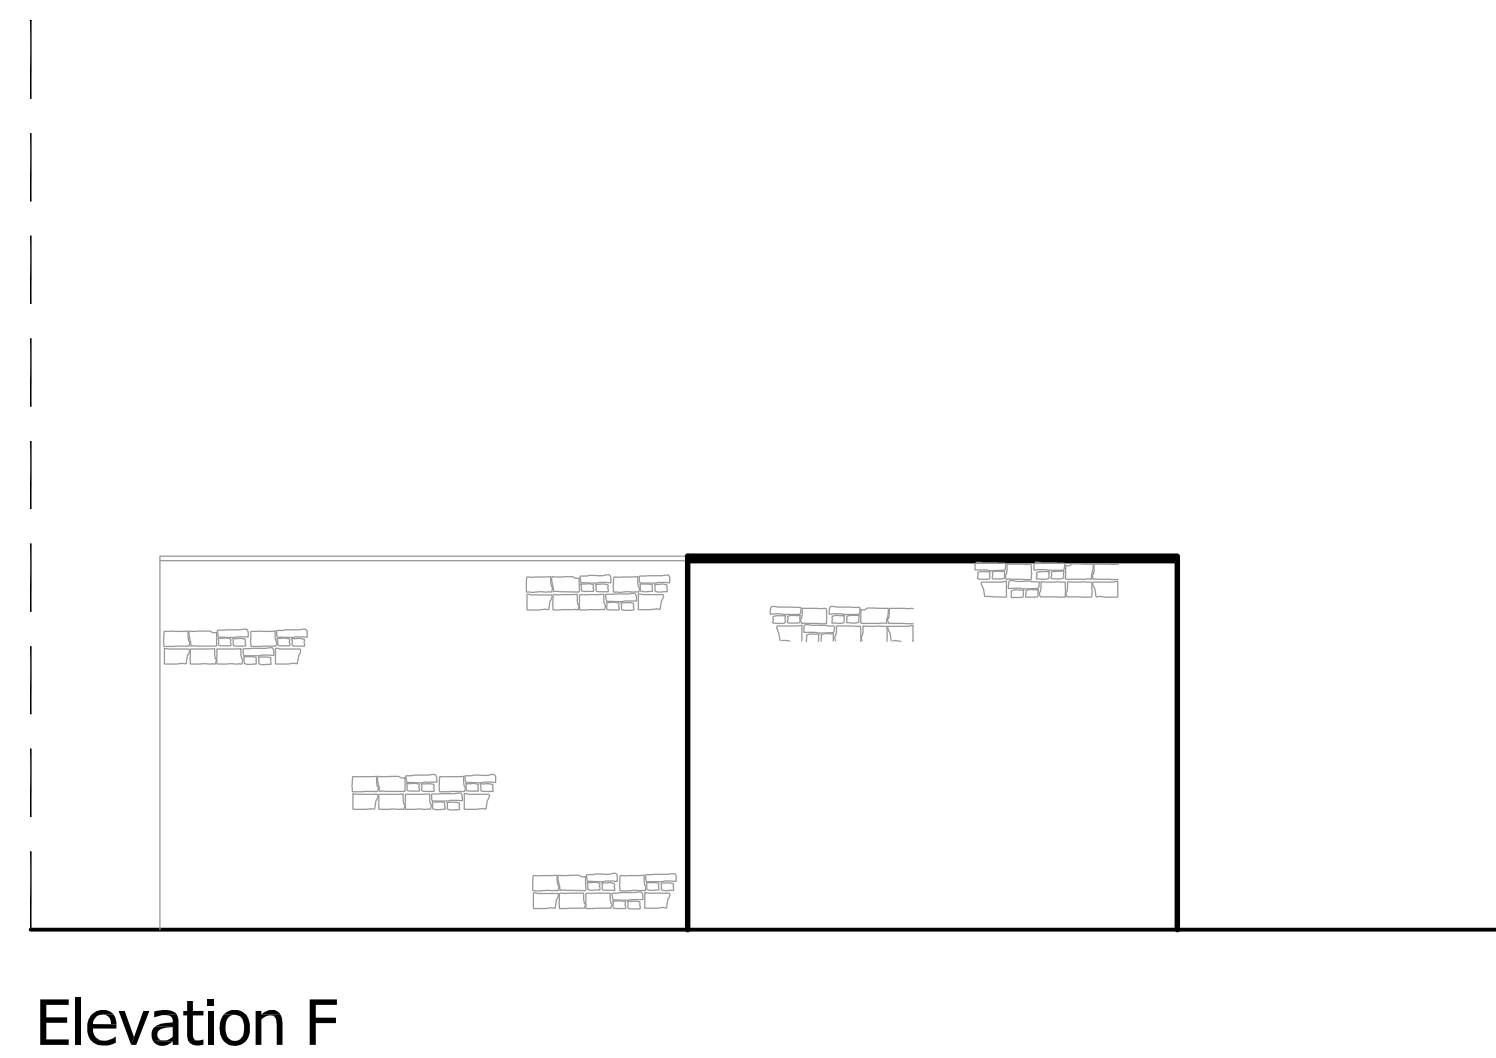
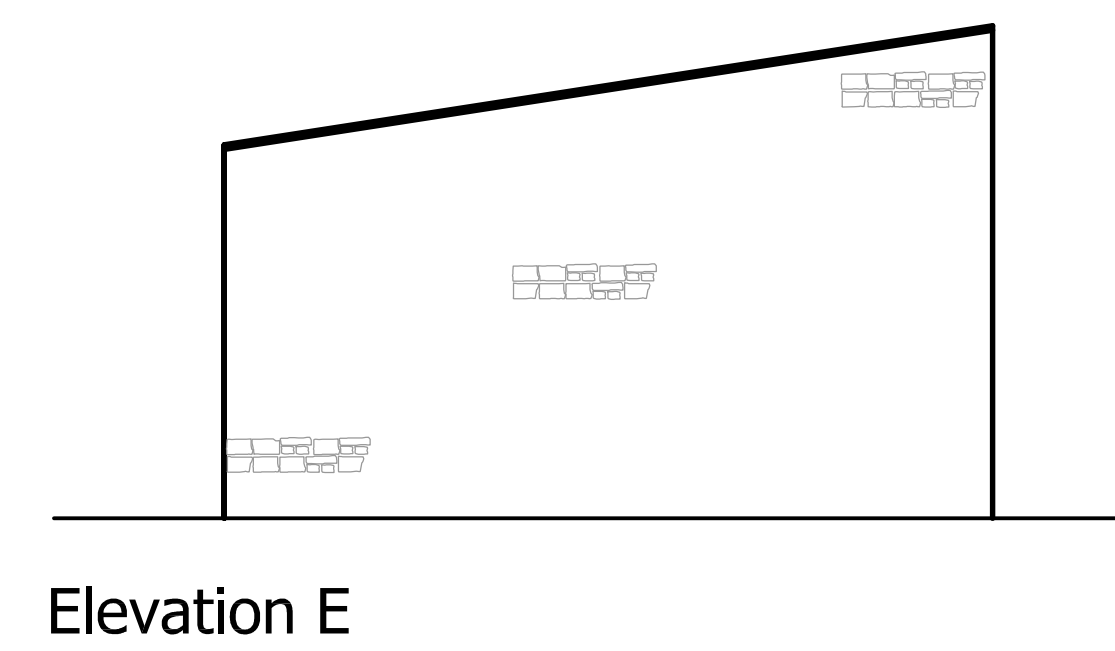
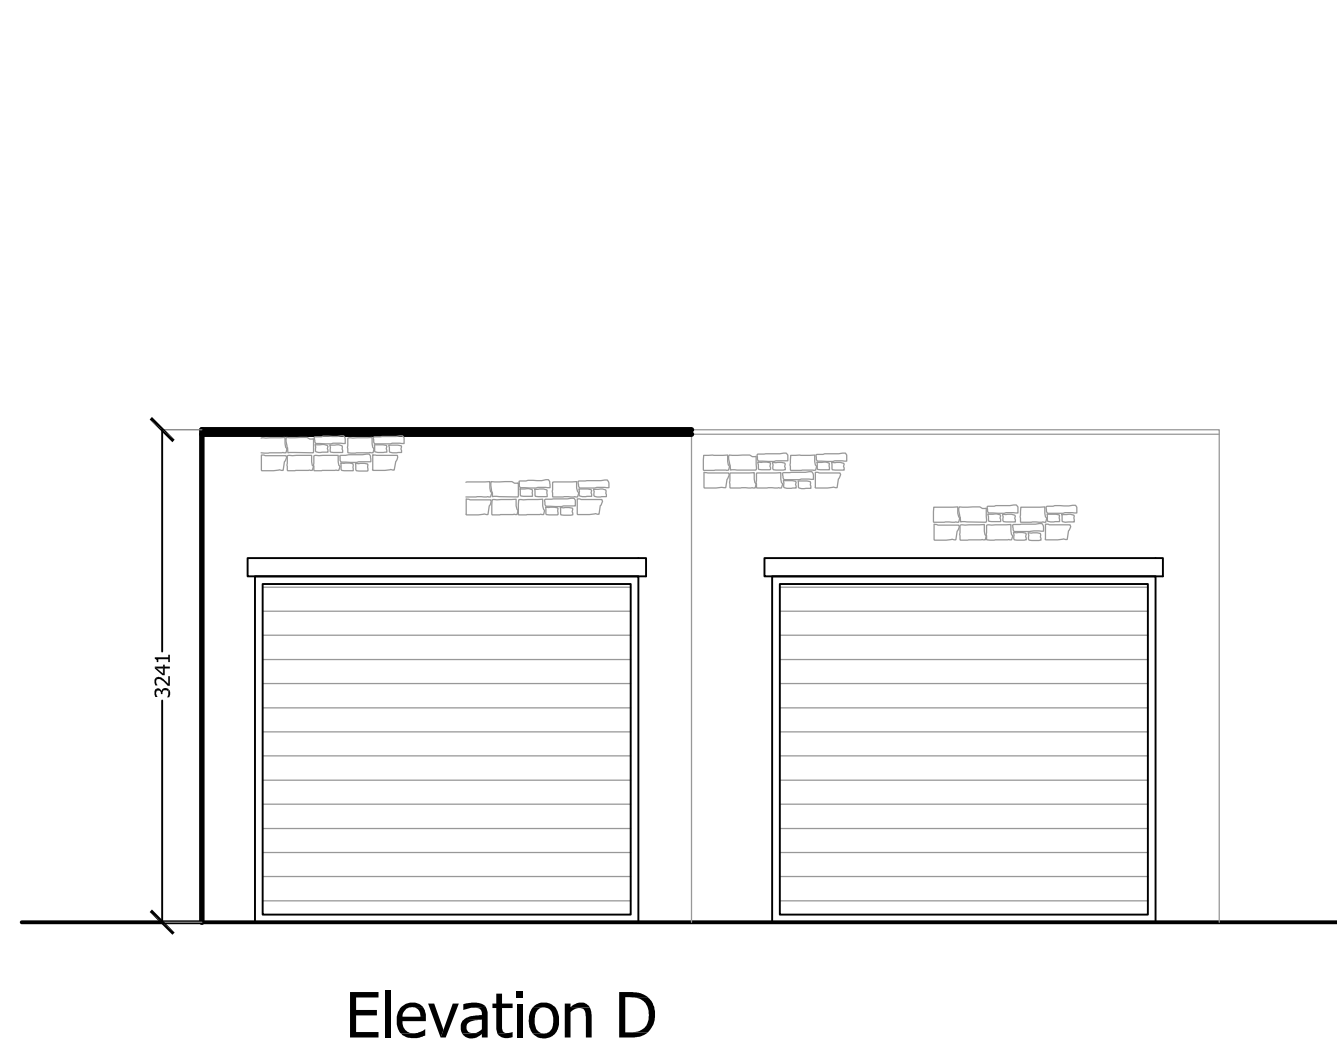


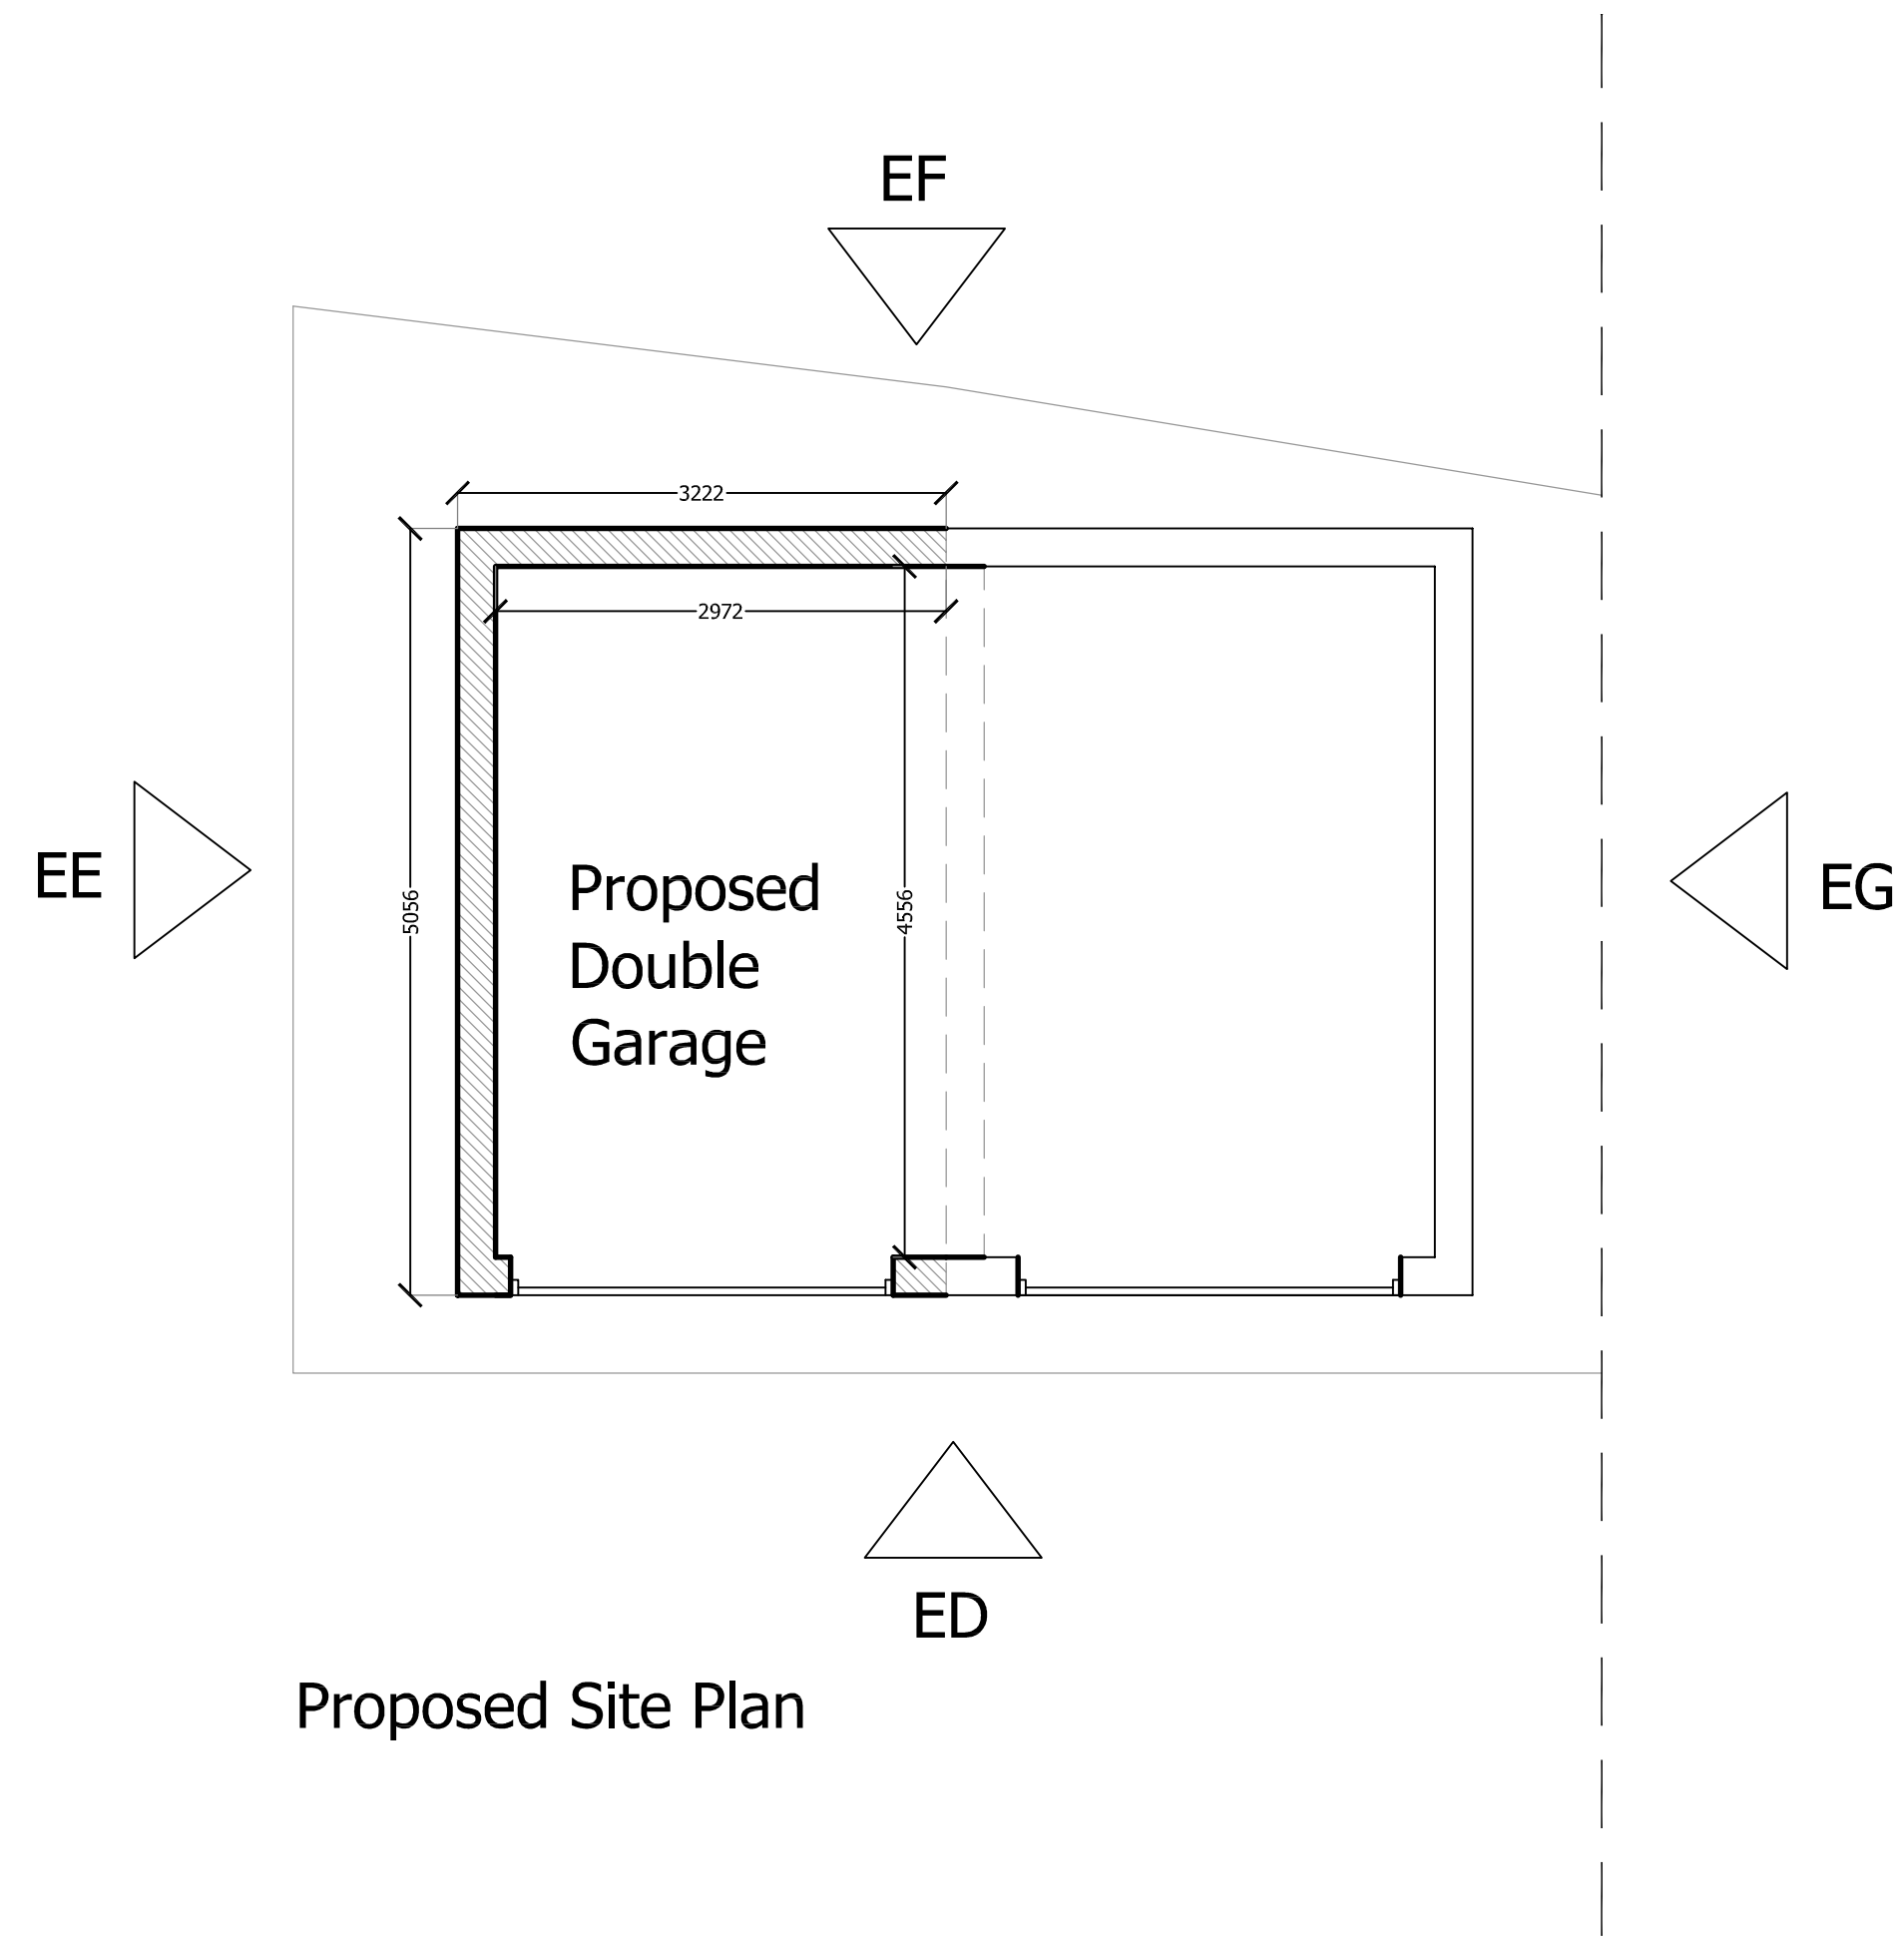

Notes	Client		
	Mr P Humphries		
	Location		
	Lower Monubent Barn, Clitheroe		
	Dwg Title		
Proposed Plans & Elevations			
	Dwg No	REV	Scale@A1
	04		1:50
		Date	March 16